

(CONTINUED FROM TMP-2A)

**TRAFFIC CONTROL DEVICES**

- S) WHEN LANE CLOSURES ARE NOT IN EFFECT, SPACE CHANNELIZING DEVICES IN WORK AREAS NO GREATER IN FEET THAN TWICE THE POSTED SPEED LIMIT (MPH) EXCEPT, 10 FT ON-CENTER IN RADII, AND 3 FT OFF THE EDGE OF AN OPEN TRAVELWAY. REFER TO STANDARD SPECIFICATIONS FOR ROADS AND STRUCTURES SECTIONS 1130 (DRUMS), 1135 (CONES), AND 1180 (SKINNY DRUMS) FOR ADDITIONAL REQUIREMENTS.
- T) PLACE TYPE III BARRICADES, WITH "ROAD CLOSED" SIGN R11-2 ATTACHED, OF SUFFICIENT LENGTH TO CLOSE ENTIRE ROADWAY.

**PAVEMENT MARKINGS AND MARKERS**

- U) THE CONTRACTOR SHALL INSTALL PAVEMENT MARKINGS AND PAVEMENT MARKERS ON THE FINAL SURFACE. SEE SIGNING AND DELINEATION PLAN.
- V) INSTALL TEMPORARY PAVEMENT MARKINGS AND TEMPORARY PAVEMENT MARKERS ON INTERIM LAYERS OF PAVEMENT AS FOLLOWS:
 


ROAD NAME	MARKERS	MARKINGS/SYMBOLS
SR 2044 (LIGON MILL ROAD)	TEMPORARY RAISED	PAINT
SR 2044 BRIDGE OVER SMITH CREEK	TEMPORARY RAISED	TYPE 4 REMOVABLE TAPE
SR 4428 (SONG SPARROW DRIVE)	NONE	NONE
- W) PLACE ONE APPLICATION OF PAINT FOR TEMPORARY TRAFFIC PATTERNS. PLACE A SECOND APPLICATION OF PAINT SIX (6) MONTHS AFTER THE INITIAL APPLICATION AND EVERY SIX MONTHS AS DIRECTED BY THE ENGINEER.
- X) TIE PROPOSED PAVEMENT MARKING LINES TO EXISTING PAVEMENT MARKING LINES.
- Y) REMOVE/REPLACE ANY CONFLICTING/DAMAGED PAVEMENT MARKINGS AND MARKERS BY THE END OF EACH DAY'S OPERATIONS.

**MISCELLANEOUS**

- Z) IN THE EVENT A TIE-IN CANNOT BE MADE IN ONE DAY'S TIME, BRING THE TIE-IN AREA TO AN APPROPRIATE ROADWAY ELEVATION AS DETERMINED BY THE ENGINEER.

**LOCAL NOTES**

- LN-1) INSTALL P.C.B. SO THAT EXPOSED END IS ALIGNED BEHIND THE CURVED END OF EXISTING GUARDRAIL ON EXISTING BRIDGE BUT DO NOT ATTACH P.C.B. TO GUARDRAIL. SEE P.C.B. / BRIDGE RAIL INTERFACE DETAIL BELOW.
- LN-2) COORDINATE WITH THE CITY OF RALEIGH PUBLIC UTILITIES DEPARTMENT (CORPUD) TO MAINTAIN SANITARY SEWER EASEMENT ACCESS DURING CONSTRUCTION, USING MEASURES APPROVED BY THE ENGINEER.

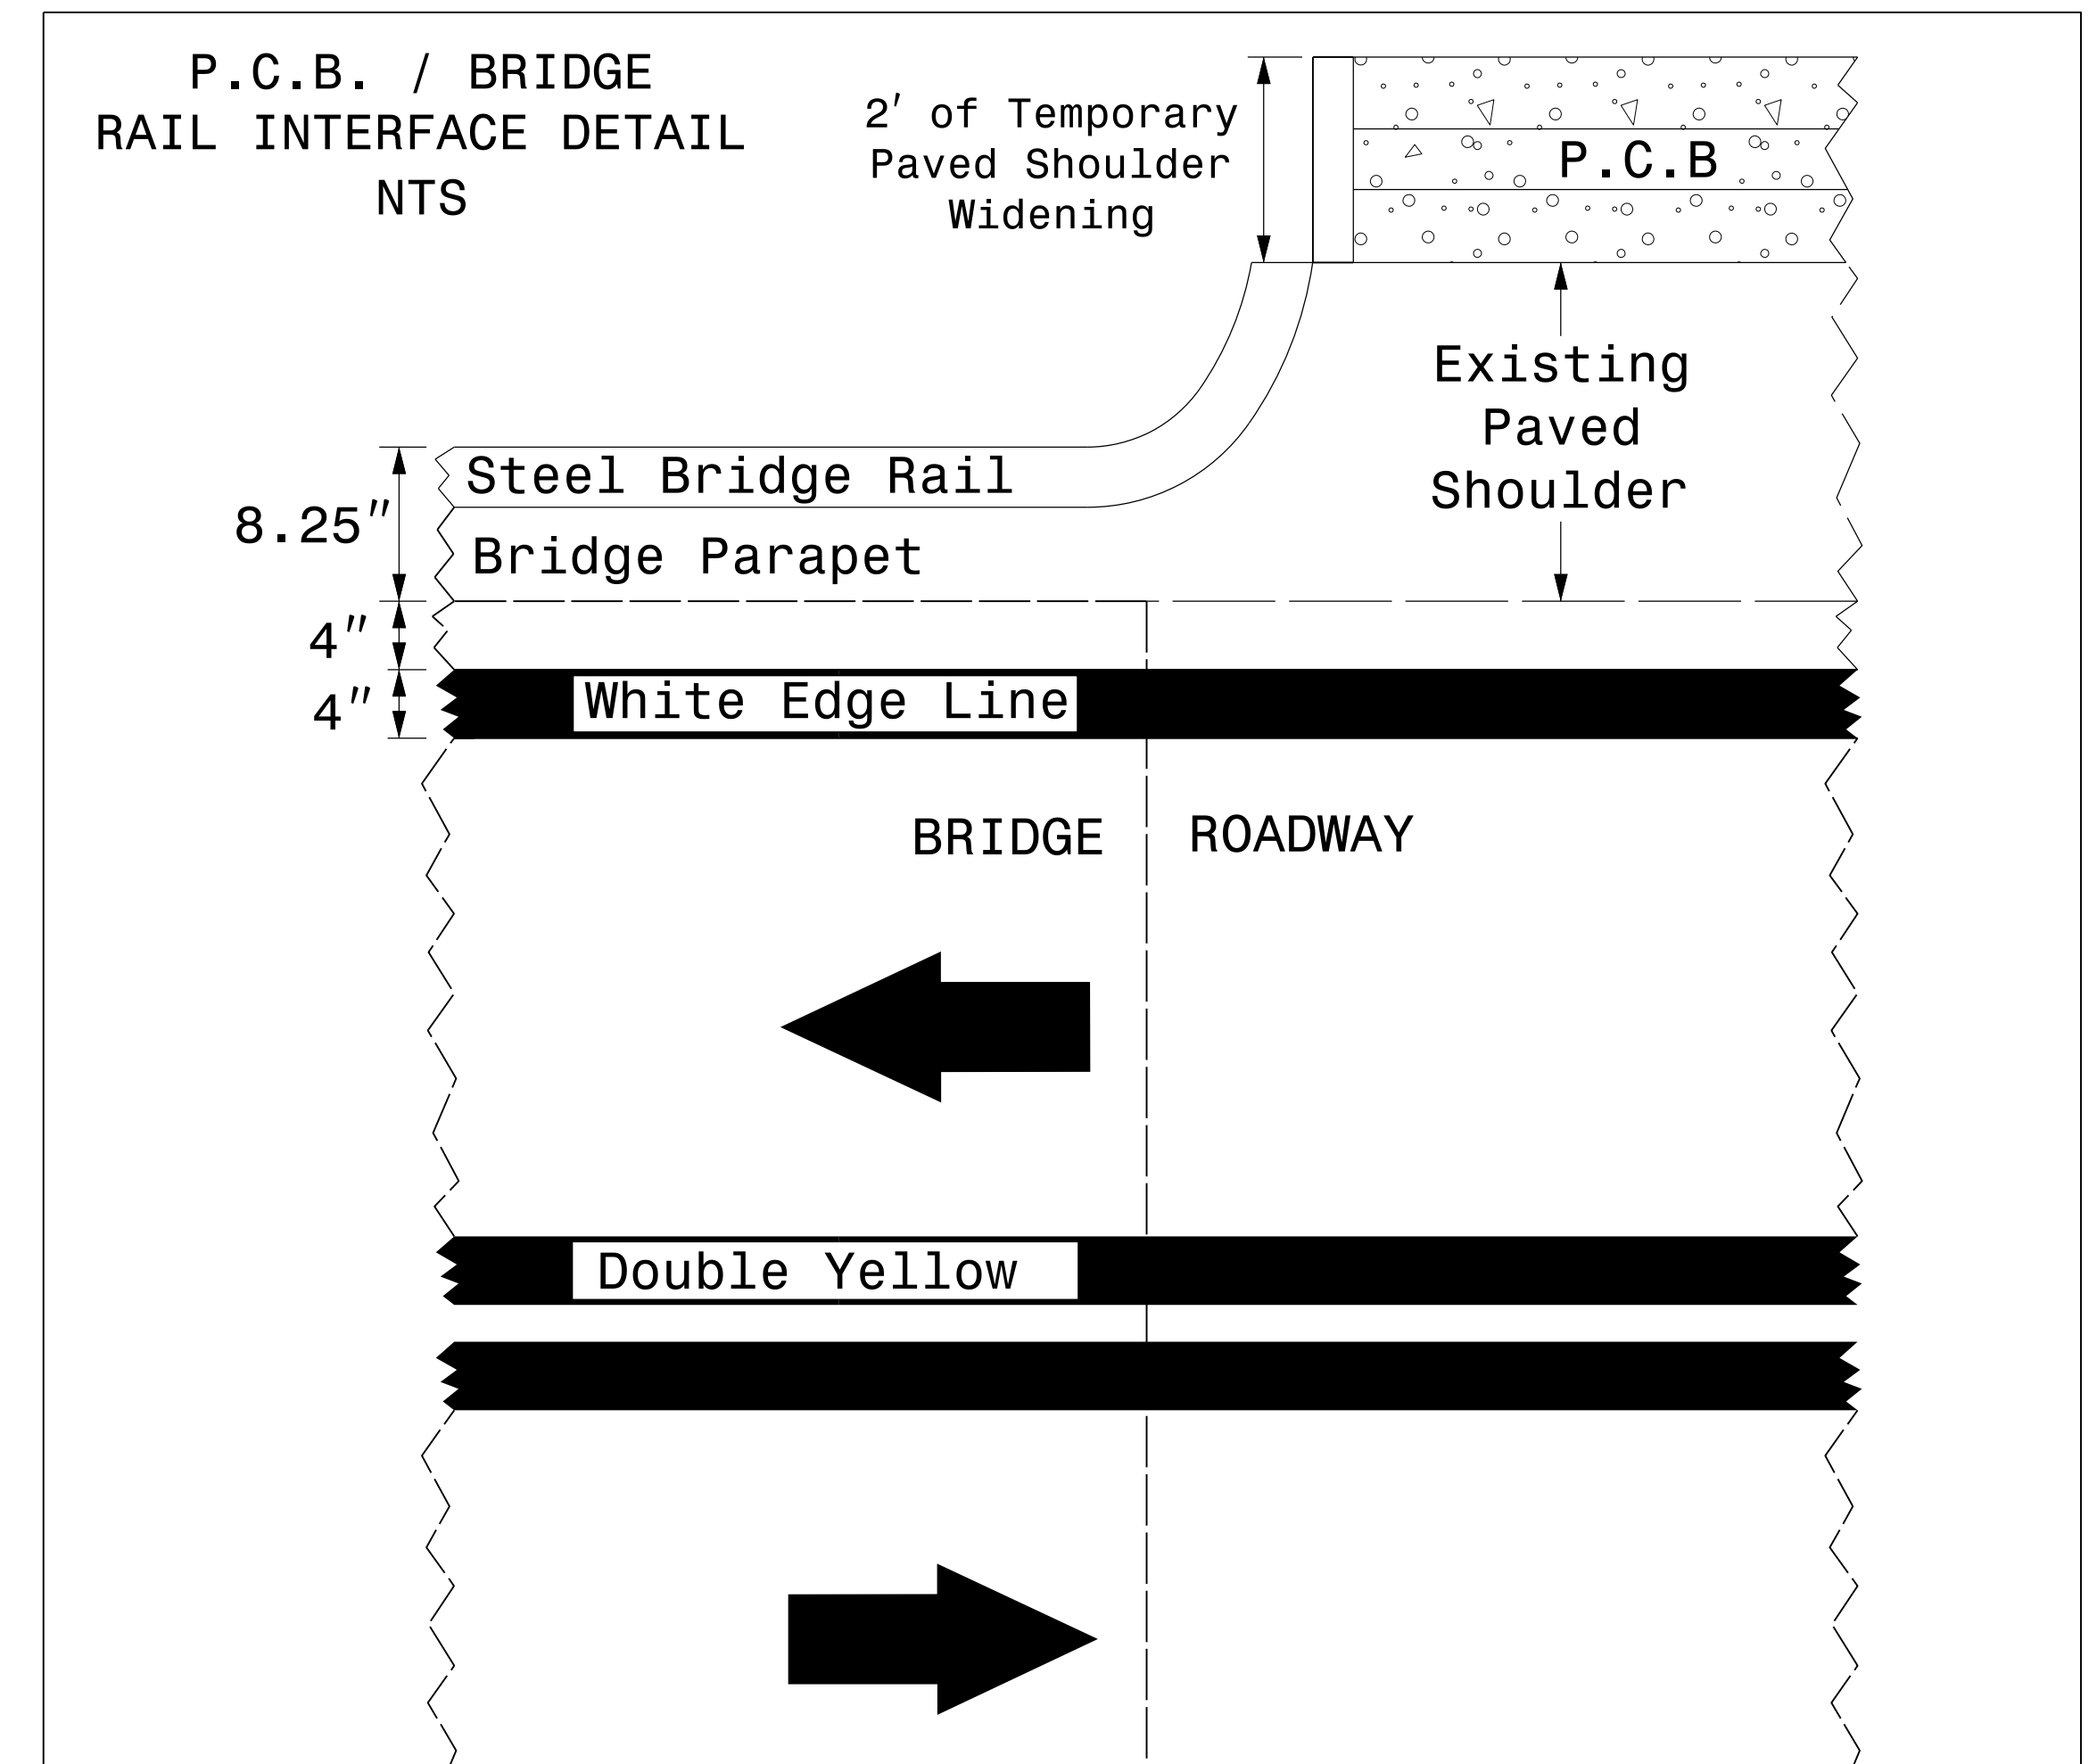

29-AUG-2022 10:36  
 P:\50084265\50084274\_B5318\_PH2\CAD\Civil\B5318\TrafficControl\TCP\Plans\200\_020\_B5318\_TC\_TCP\_02B.dgn  
 jwiles AT R30K8AV4




2610 WYCLIFF ROAD  
 SUITE 410  
 RALEIGH, NC 27607  
 PHONE: 919.881.9939  
 NC COA No. F-0929

APPROVED: *J. Todd Brooks*  
 DATE: 8/29/2022

SEAL

**DOCUMENT NOT CONSIDERED FINAL  
 UNLESS ALL SIGNATURES COMPLETED**

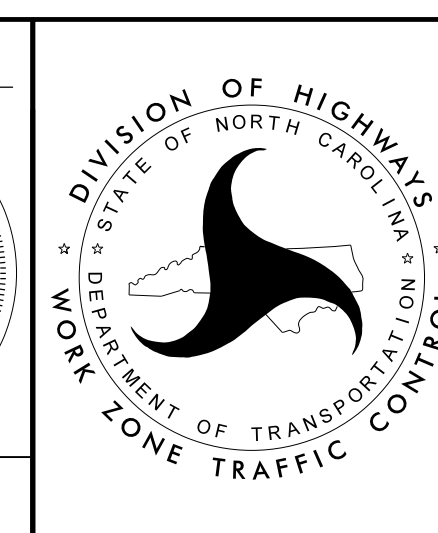

**TRANSPORTATION  
 OPERATIONS  
 PLAN**