


4 QUANTITY = 286 SF  
 TEMPORARY SHORING  
 FROM -DET- STA. 21+08, 15' LT  
 TO -DET- STA. 22+10, 15' LT  
 (SEE SHEET TMP-2C FOR  
 TEMPORARY SHORING NOTES)

WEST SIDE TEMPORARY LIMITS  
 OF CONSTRUCTION. UNDER THE  
 DIRECTION OF THE ENGINEER,  
 MAINTAIN EXISTING DITCHES  
 AND OTHER EXISTING DRAINAGE  
 FEATURES.

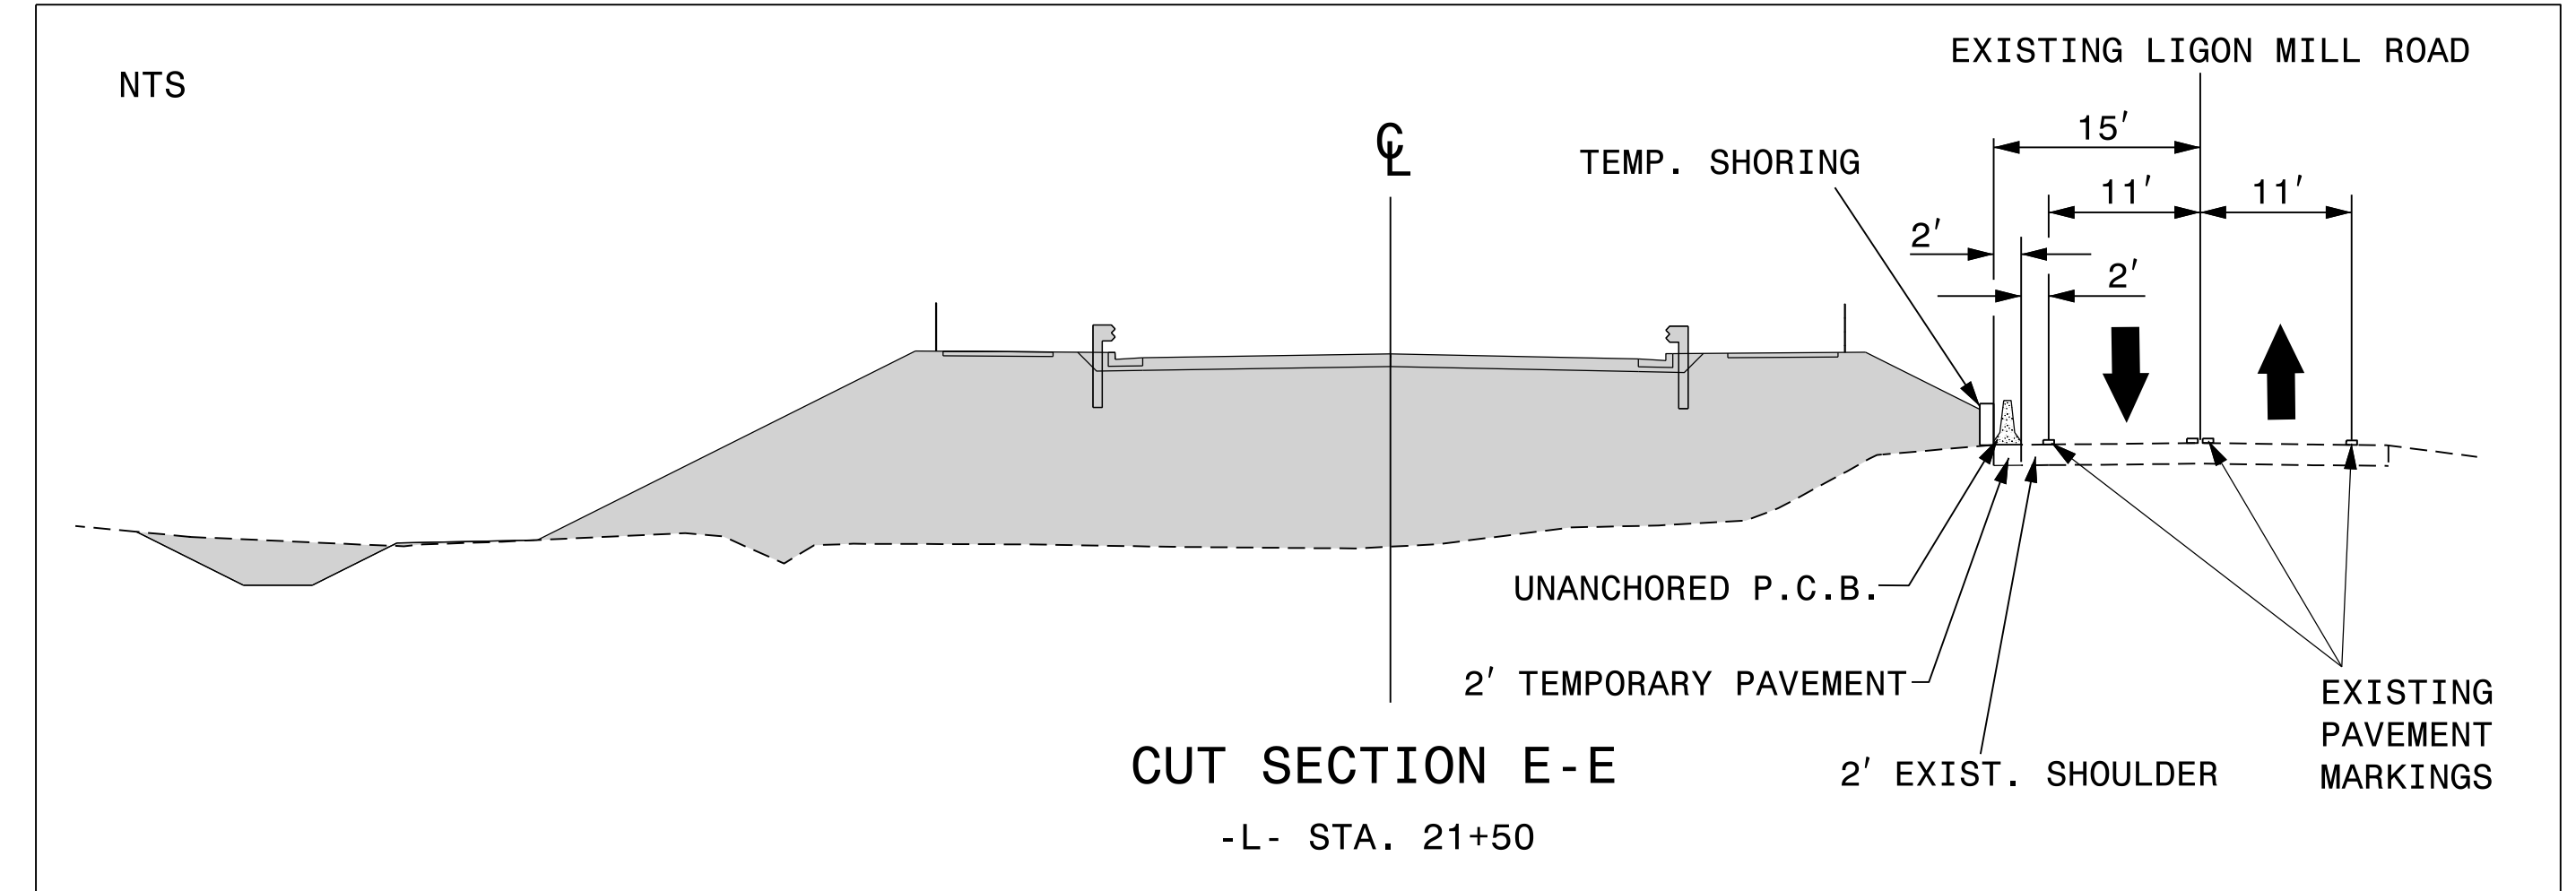

ALL PAVEMENT  
 MARKINGS ARE EXISTING

SEE SHEET TMP-13  
 FOR SONG SPARROW DRIVE  
 DETOUR ROUTE

29-AUG-2022 10:37  
 P:\50084265\_50084274\_B5318\_PH2\CAD\Civil\B5318\Traffic\Control\TCP\Plans\200\_065\_B5318\_TC\_TCP\_08.dgn  
 jwiles AT R30K8AV4




2610 WYCLIFF ROAD  
 SUITE 410  
 RALEIGH, NC 27607  
 PHONE: 919.881.9939  
 NC COA No. F-0929

APPROVED: *[Signature]*  
 DATE: 8/29/2022

SEAL

DOCUMENT NOT CONSIDERED FINAL  
 UNLESS ALL SIGNATURES COMPLETED

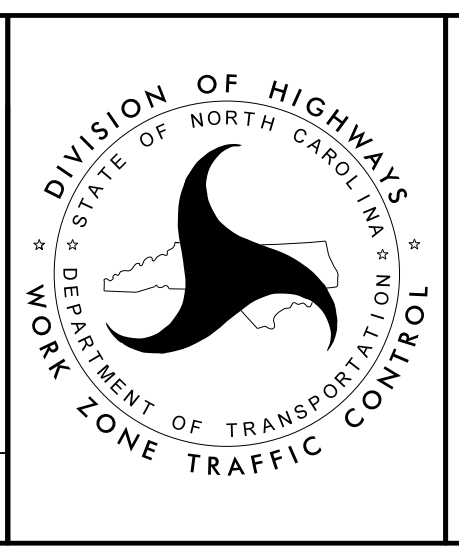

DIVISION OF HIGHWAYS  
 STATE OF NORTH CAROLINA  
 DEPARTMENT OF TRANSPORTATION  
 WORK ZONE TRAFFIC CONTROL

**PHASE II,  
 STEPS 1 THRU 4  
 DETAIL**