



TIP NO. B-5318	SHEET NO. SIGN-2A
DocuSigned by: <i>Matthew V. Springer</i>	
APPROVED: 8/30/2019	
DATE: 8/30/2019	
SEAL NORTH CAROLINA PROFESSIONAL ENGINEER SEAL 042546 MATTHEW V. SPRINGER	

STATE OF NORTH CAROLINA
DEPT. OF TRANSPORTATION
DIVISION OF HIGHWAYS
RALEIGH, N.C.


STANDARD BRIDGE

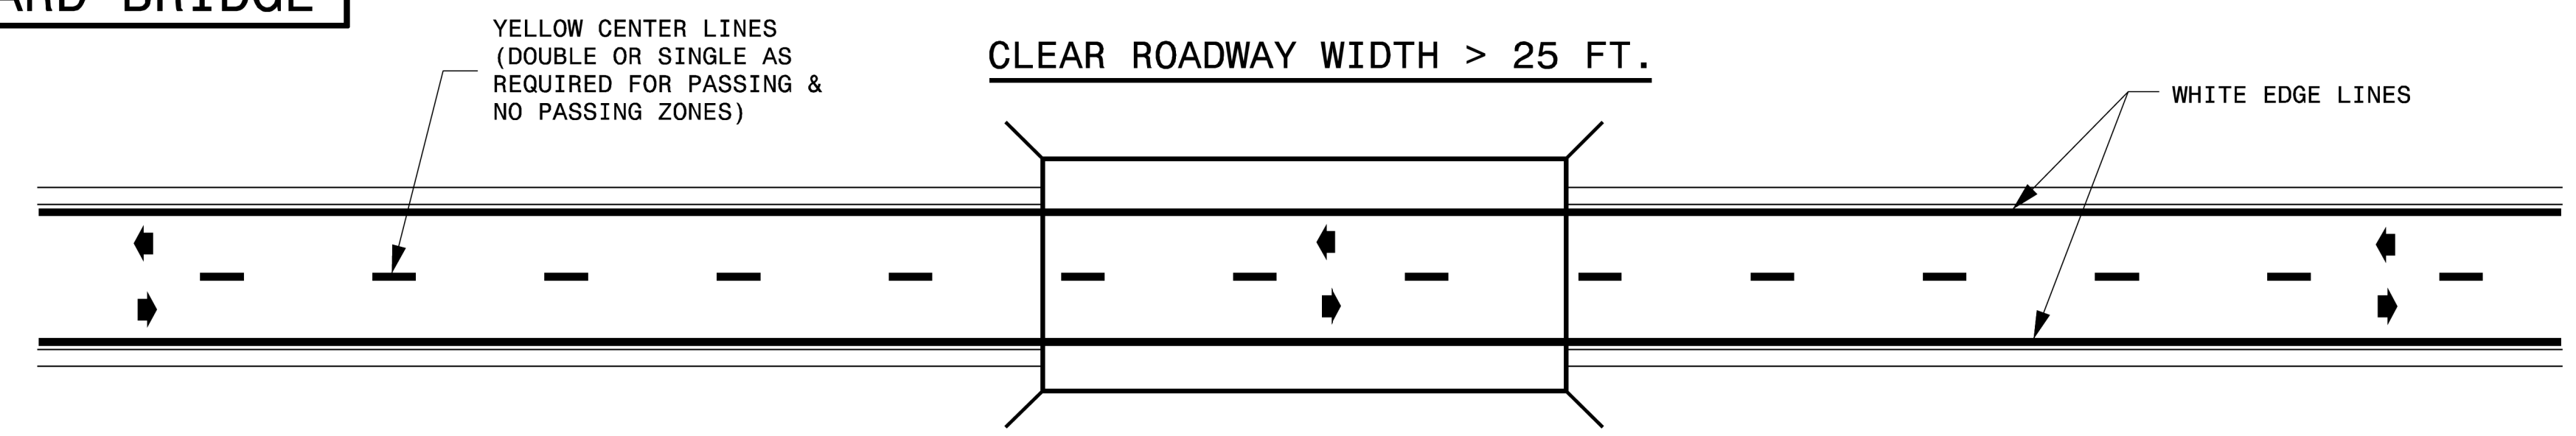

NARROW BRIDGE

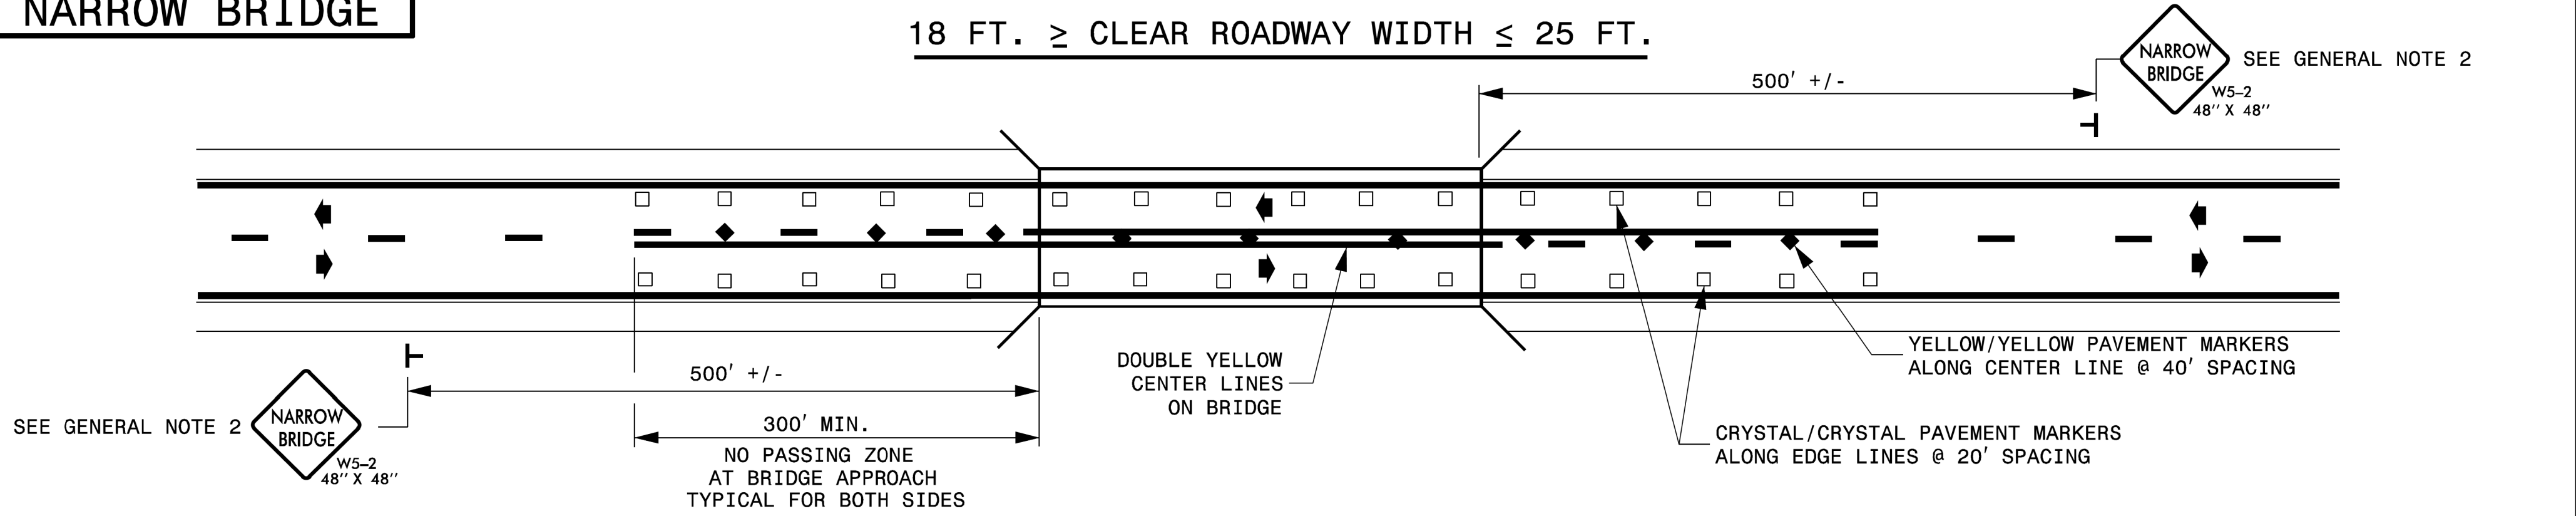

ONE-LANE BRIDGE

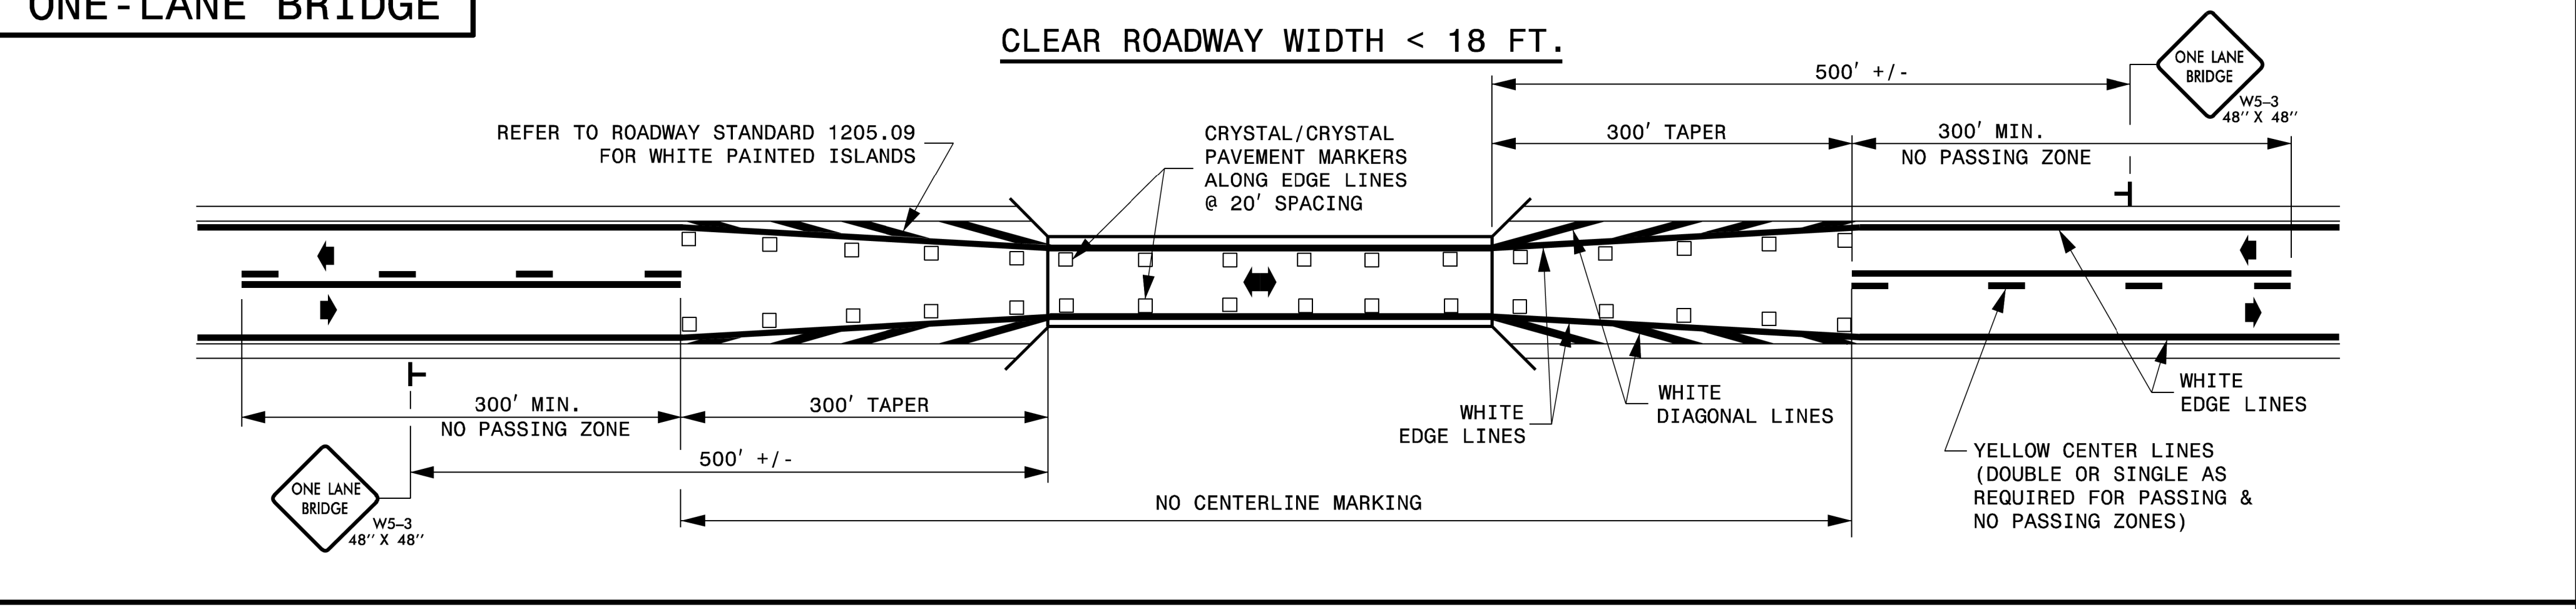

GENERAL NOTES:

- NO PASSING ZONES SHOWN ARE MINIMUMS. APPLY MINIMUM PASSING AND STOPPING SIGHT DISTANCES AS DETERMINED BY THE ENGINEER.
- FOR BRIDGES WITH 18 TO 25 FEET CLEAR ROADWAY WIDTH, SIGNS MUST BE USED WHEN THE APPROACH PAVEMENT WIDTH IS 2 FOOT OR GREATER THAN THE CLEAR ROADWAY WIDTH.

LEGEND	
◆	DIRECTION OF TRAFFIC FLOW
◆	YELLOW/YELLOW PAVEMENT MARKER
⊥	STATIONARY SIGN
□	CRYSTAL/CRYSTAL PAVEMENT MARKER

SHEET 1 OF 1
1205D12

SHEET 1 OF 1
1205D12

ENGLISH DETAIL DRAWING FOR
PAVEMENT MARKINGS
BRIDGES

ENGLISH DETAIL DRAWING FOR
PAVEMENT MARKINGS
BRIDGES

08/30/19 S:\S&DU\Standards Group\Standards and Drawings\Drawings\Division 12_Standard Dwgs\Division 12_Final\12051201_08-29-19.dgn User:dstokes

REVISED PAVEMENT MARKING ROADWAY STANDARD DRAWING