

T.I.P. NO.	SHEET NO.
B-5318	UO-01

NOTE:  
 ALL UTILITY WORK SHOWN ON THIS SHEET WILL BE DONE BY OTHERS. NO PAYMENT WILL BE MADE TO THE CONTRACTOR FOR UTILITY WORK SHOWN ON THIS SHEET.


STATE OF NORTH CAROLINA  
 DIVISION OF HIGHWAYS

**UTILITIES BY OTHERS PLANS  
 WAKE COUNTY**



**LOCATION: REPLACE BRIDGE #126 OVER SMITH CREEK  
 ON SR 2044 (LIGON MILL ROAD)**

**TYPE OF WORK: UTILITY RELOCATION**


**TIP PROJECT: B-5318**

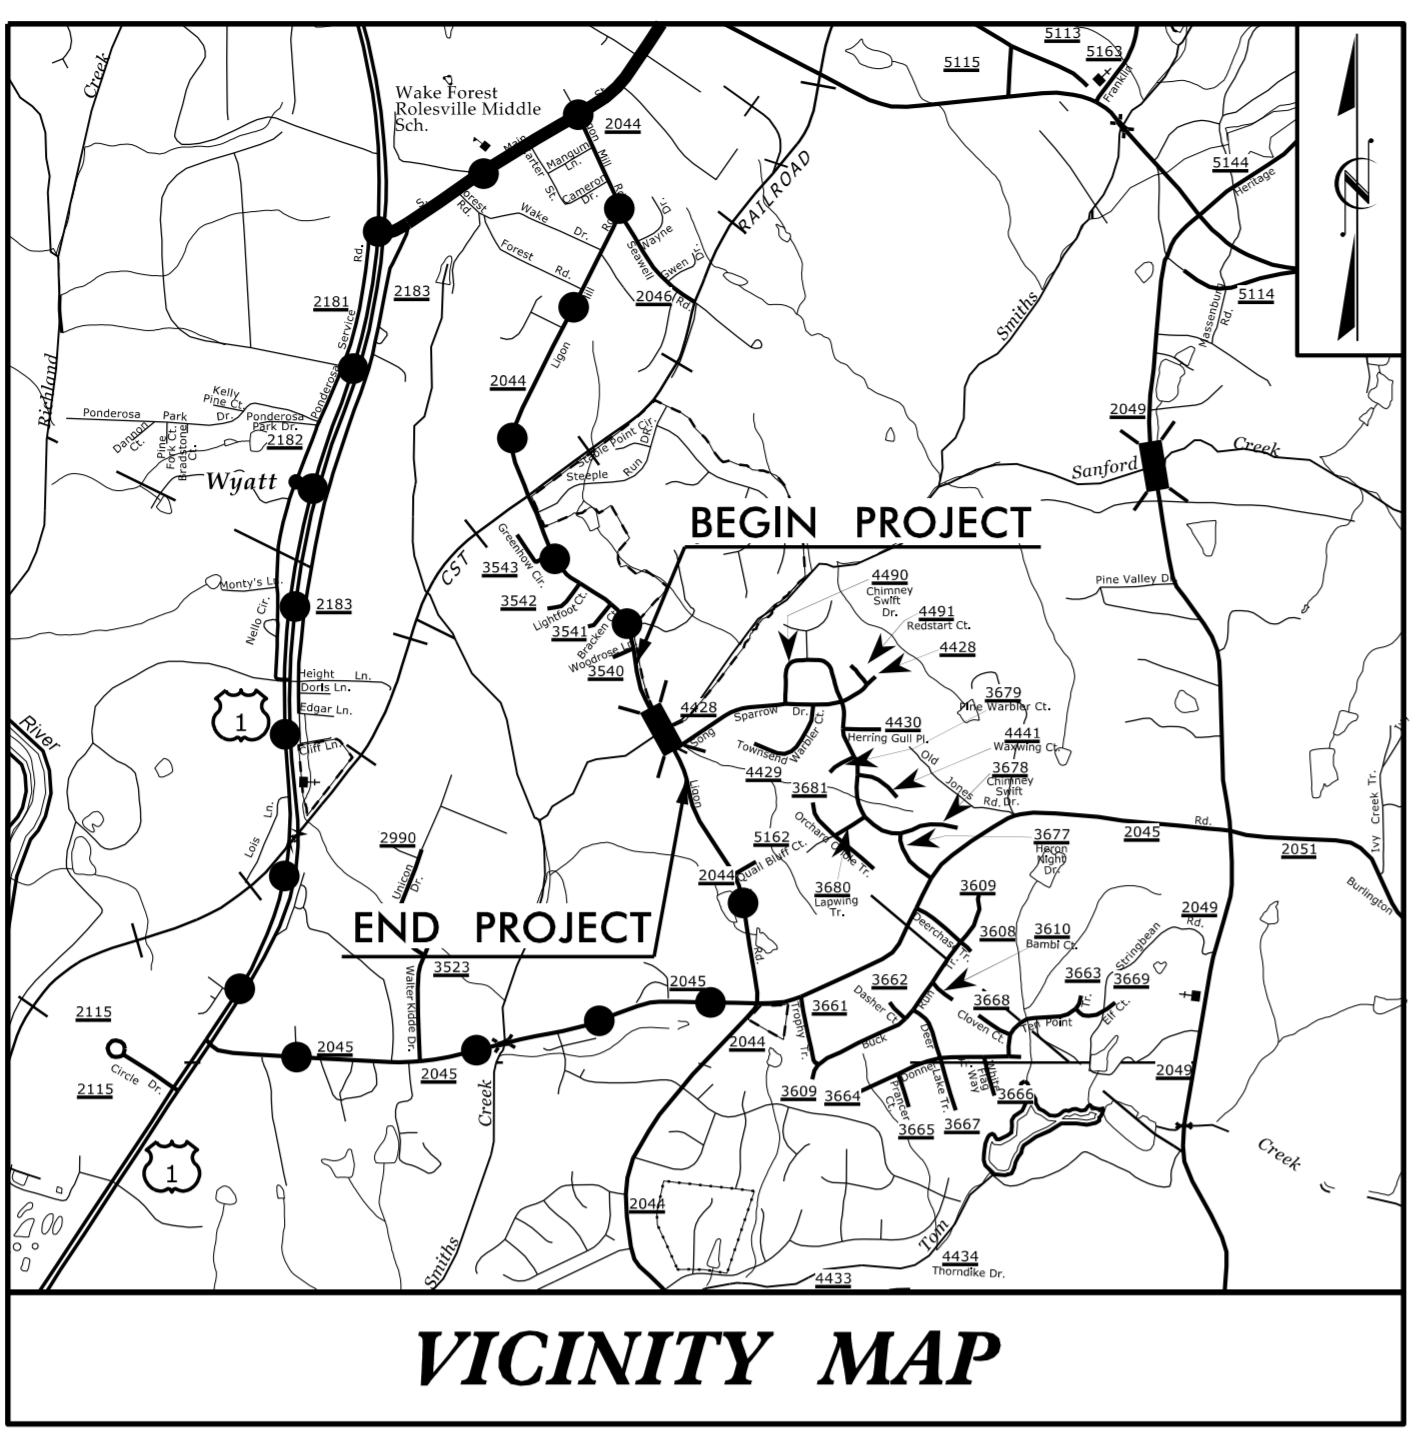

OFF SITE DETOUR

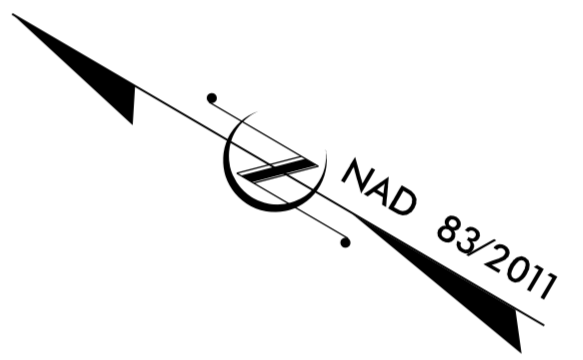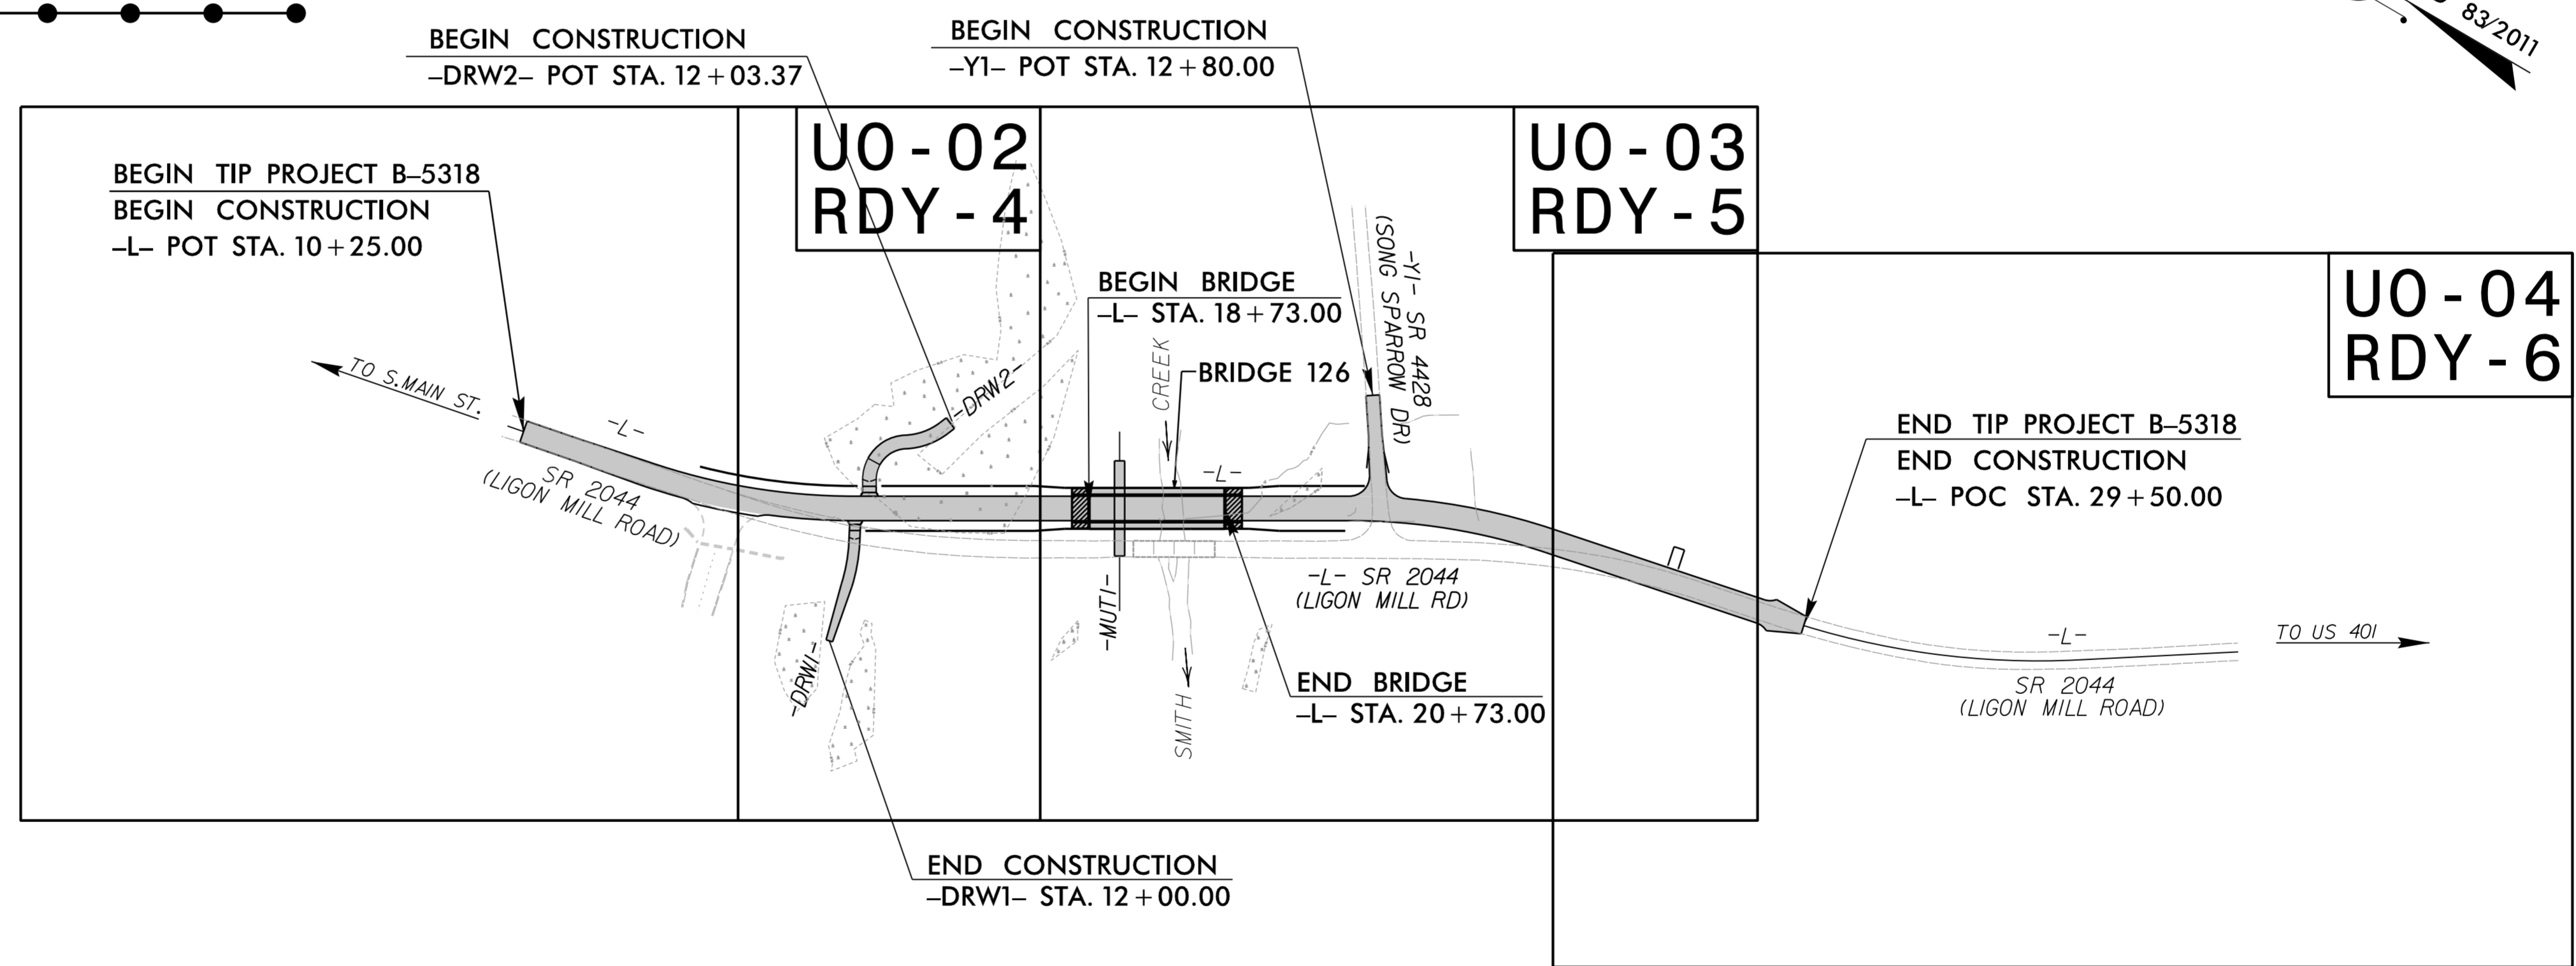

**GRAPHIC SCALES**

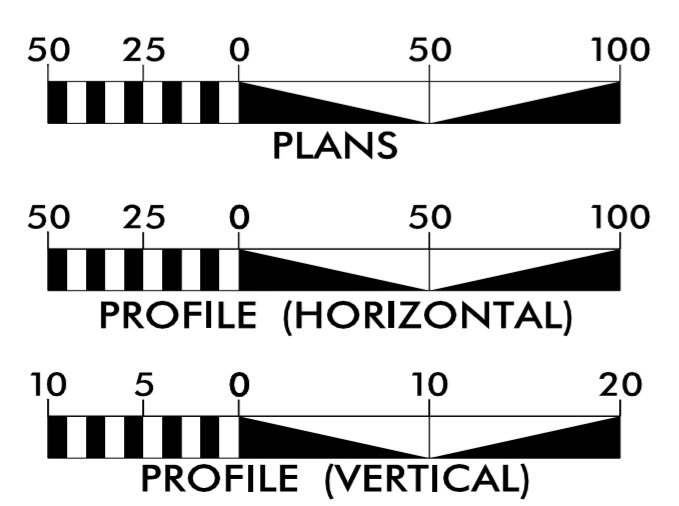


**INDEX OF SHEETS**

SHEET NO.:	DESCRIPTION:
UO-01	TITLE SHEET
UO-02 THRU UO-04	UBO PLAN SHEETS

**UTILITY OWNERS WITH CONFLICTS**

- (A) POWER - DUKE ENERGY
- (B) POWER - WAKE EMC
- (C) TELEPHONE - CENTURYLINK/LUMEN
- (D) CATV - SPECTRUM/CHARTER
- (E) COMMUNICATIONS - TING
- (F) GAS - DOMINION ENERGY

PREPARED IN THE OFFICE OF:

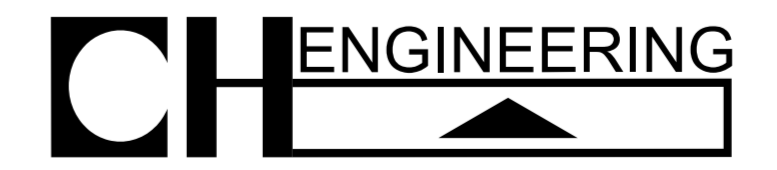

3220 GLEN ROYAL RD. RALEIGH, NC 27617  
 TELE 919.788.0224 FAX 919.788.0232  
 NC LICENSE #P-0189

**UTILITIES PROJECT ENGINEER**  
 Mary Jo Lee, P.E.



DIVISION OF HIGHWAYS  
 DIVISION 5

PROJECT DELIVERY UNIT  
 2612 N. DUKE STREET  
 DURHAM, 27704

- BEN UPSHAW, PE TEAM LEAD
- LISA B. GILCHRIST BRIDGE PROGRAM MANAGER
- DON PROPER DIV 5 UTILITIES ENGINEER
- MONROE BROWN DIV 5 UTILITY COORDINATOR