




PLAN OF WING (W1)

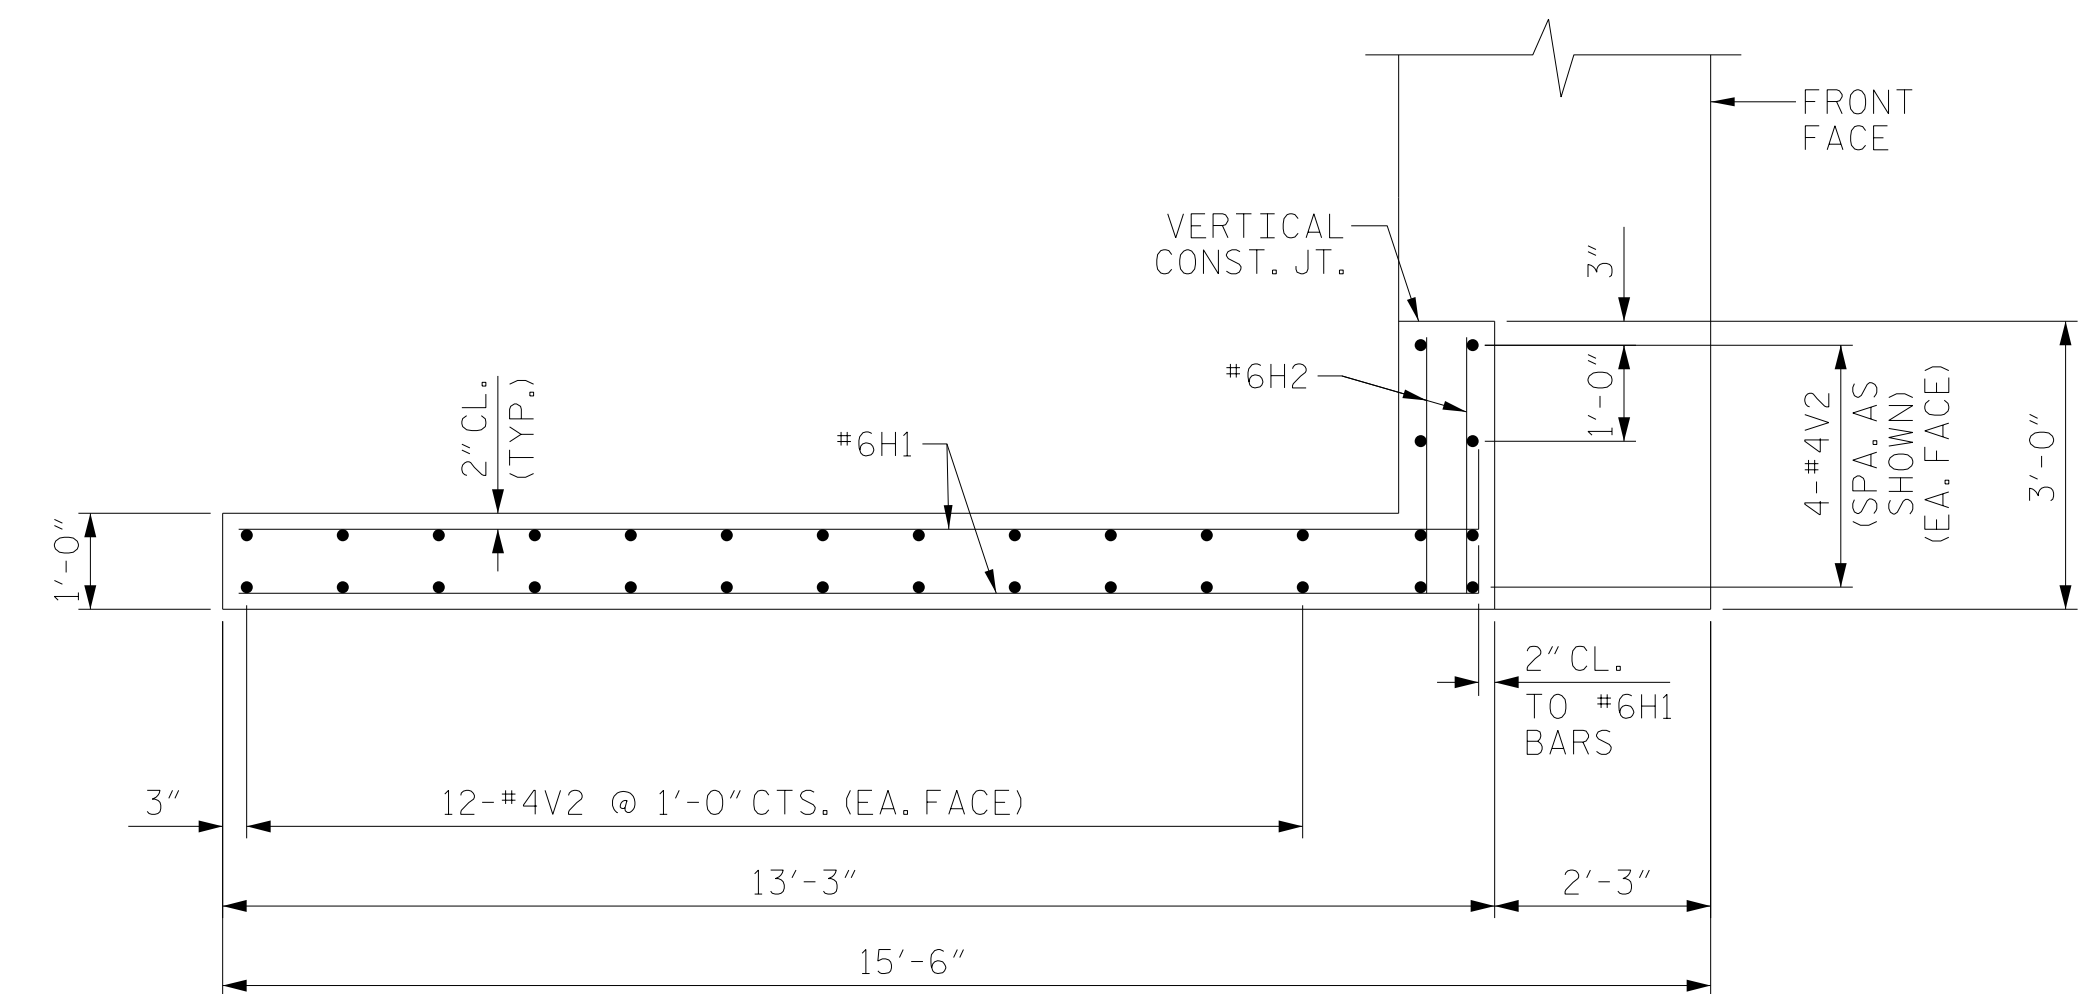


PLAN OF WING (W2)

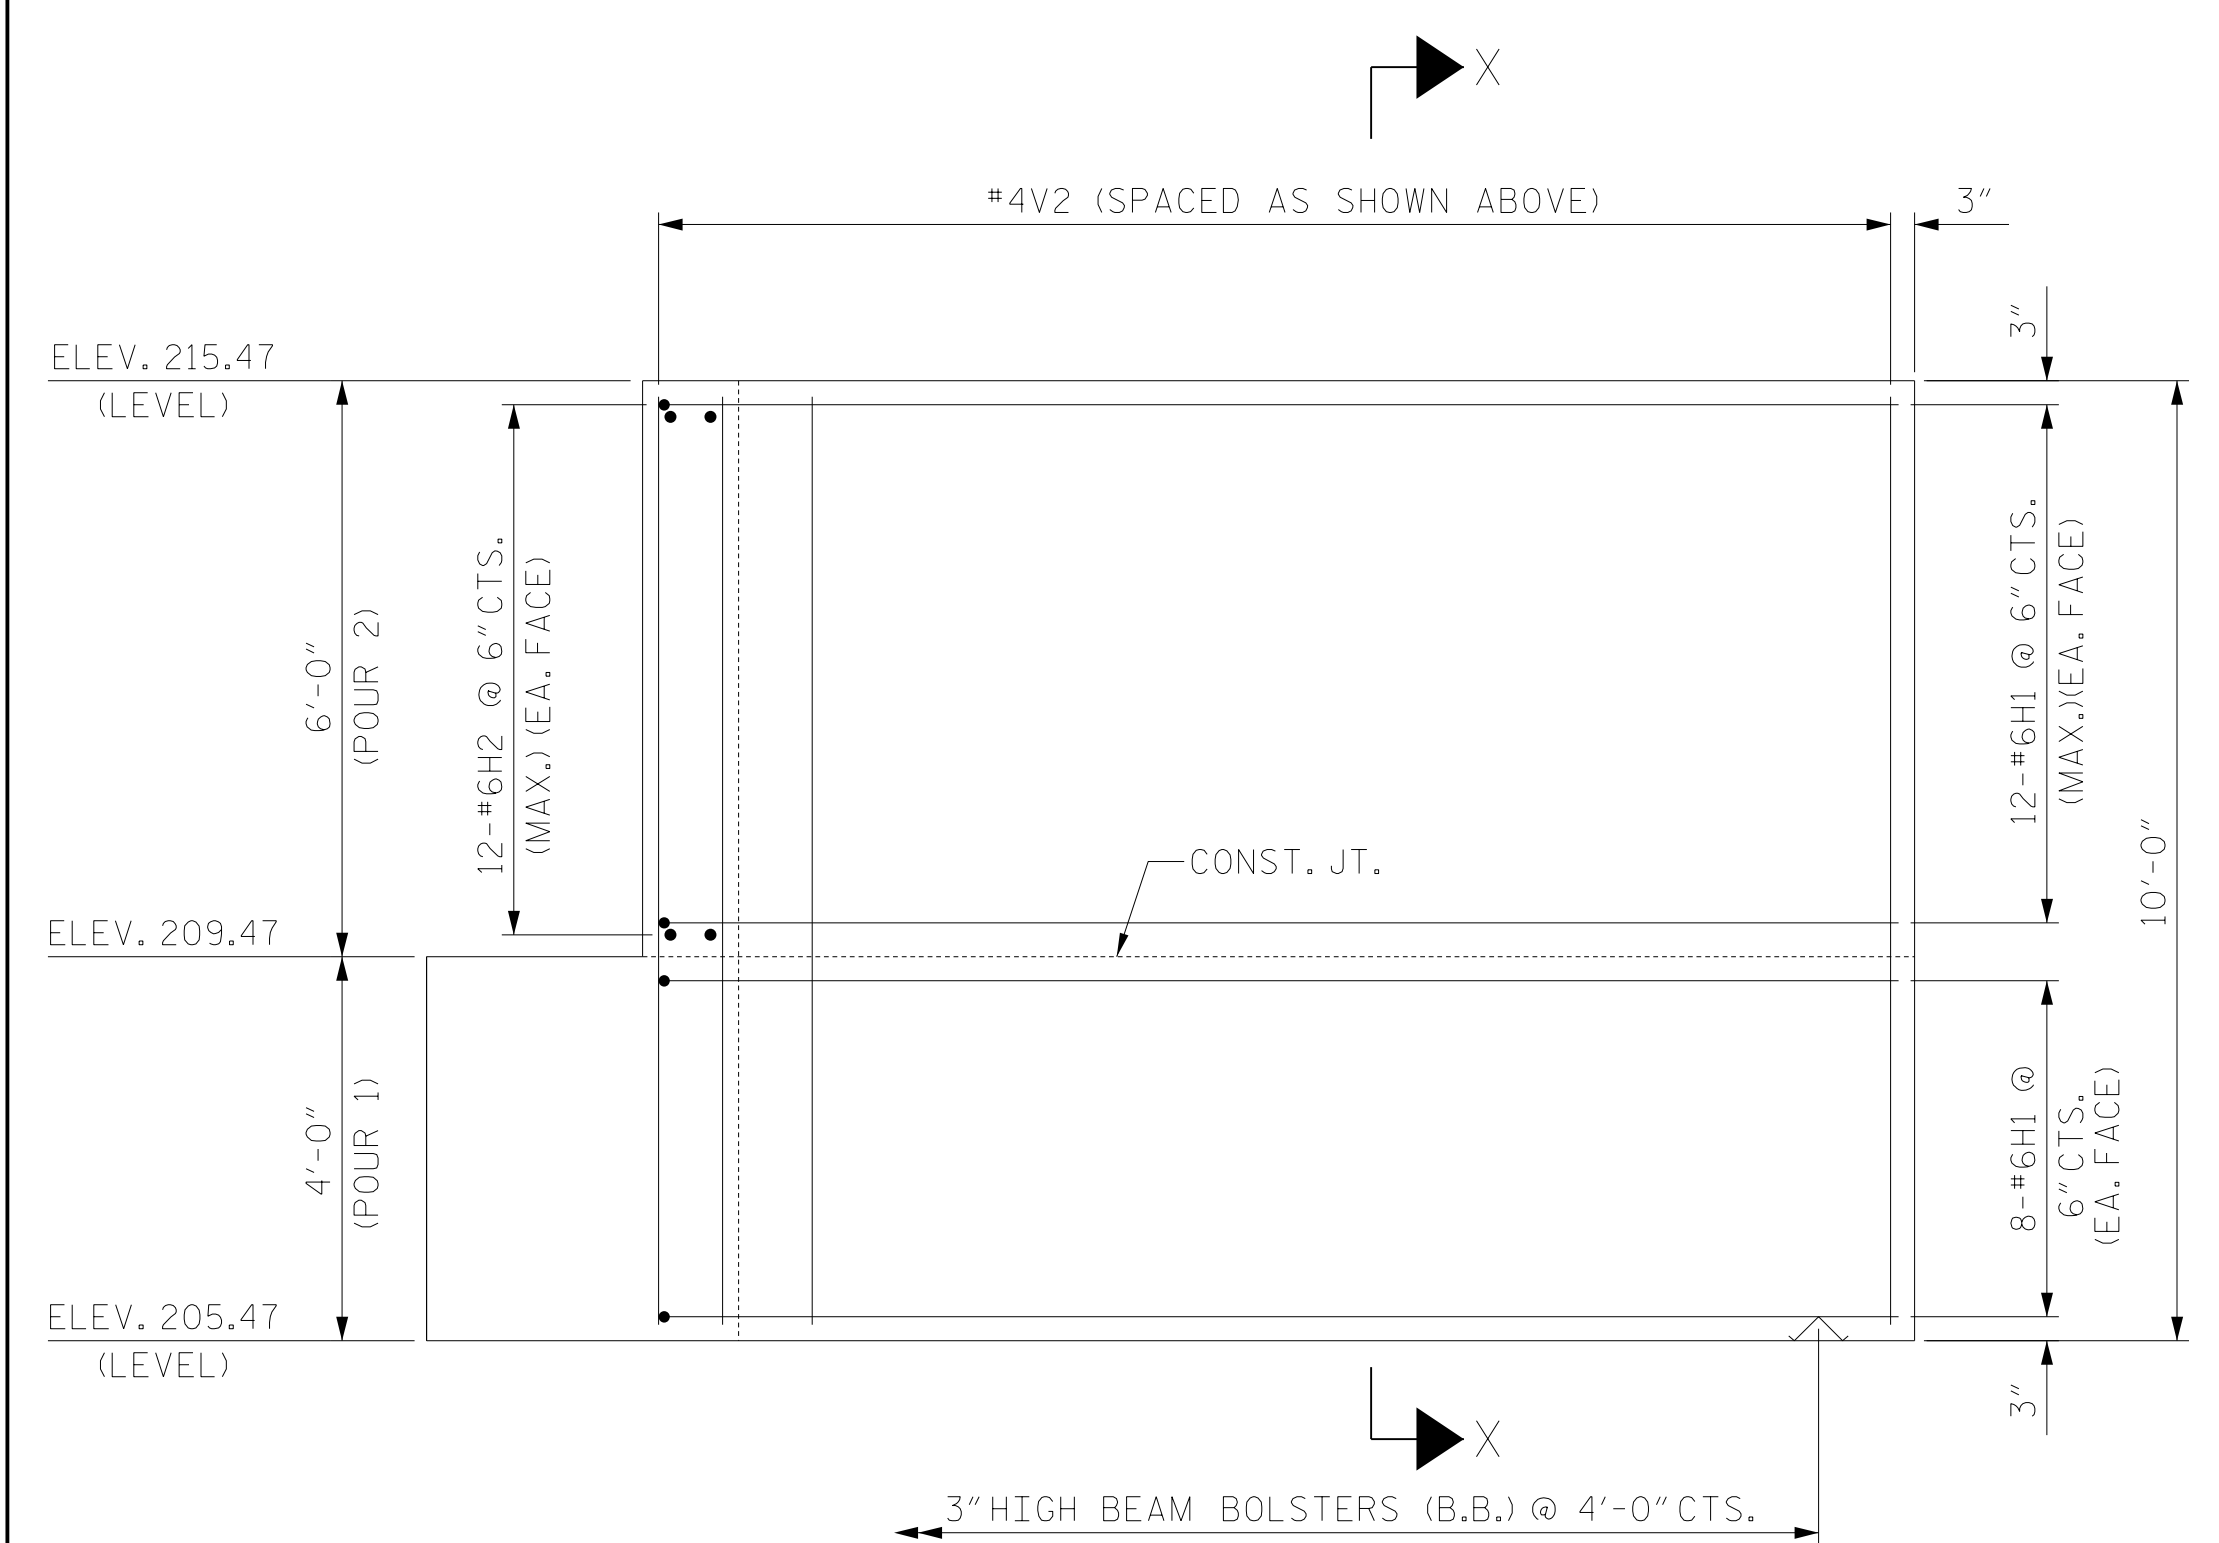

ELEVATION OF WING (W1)

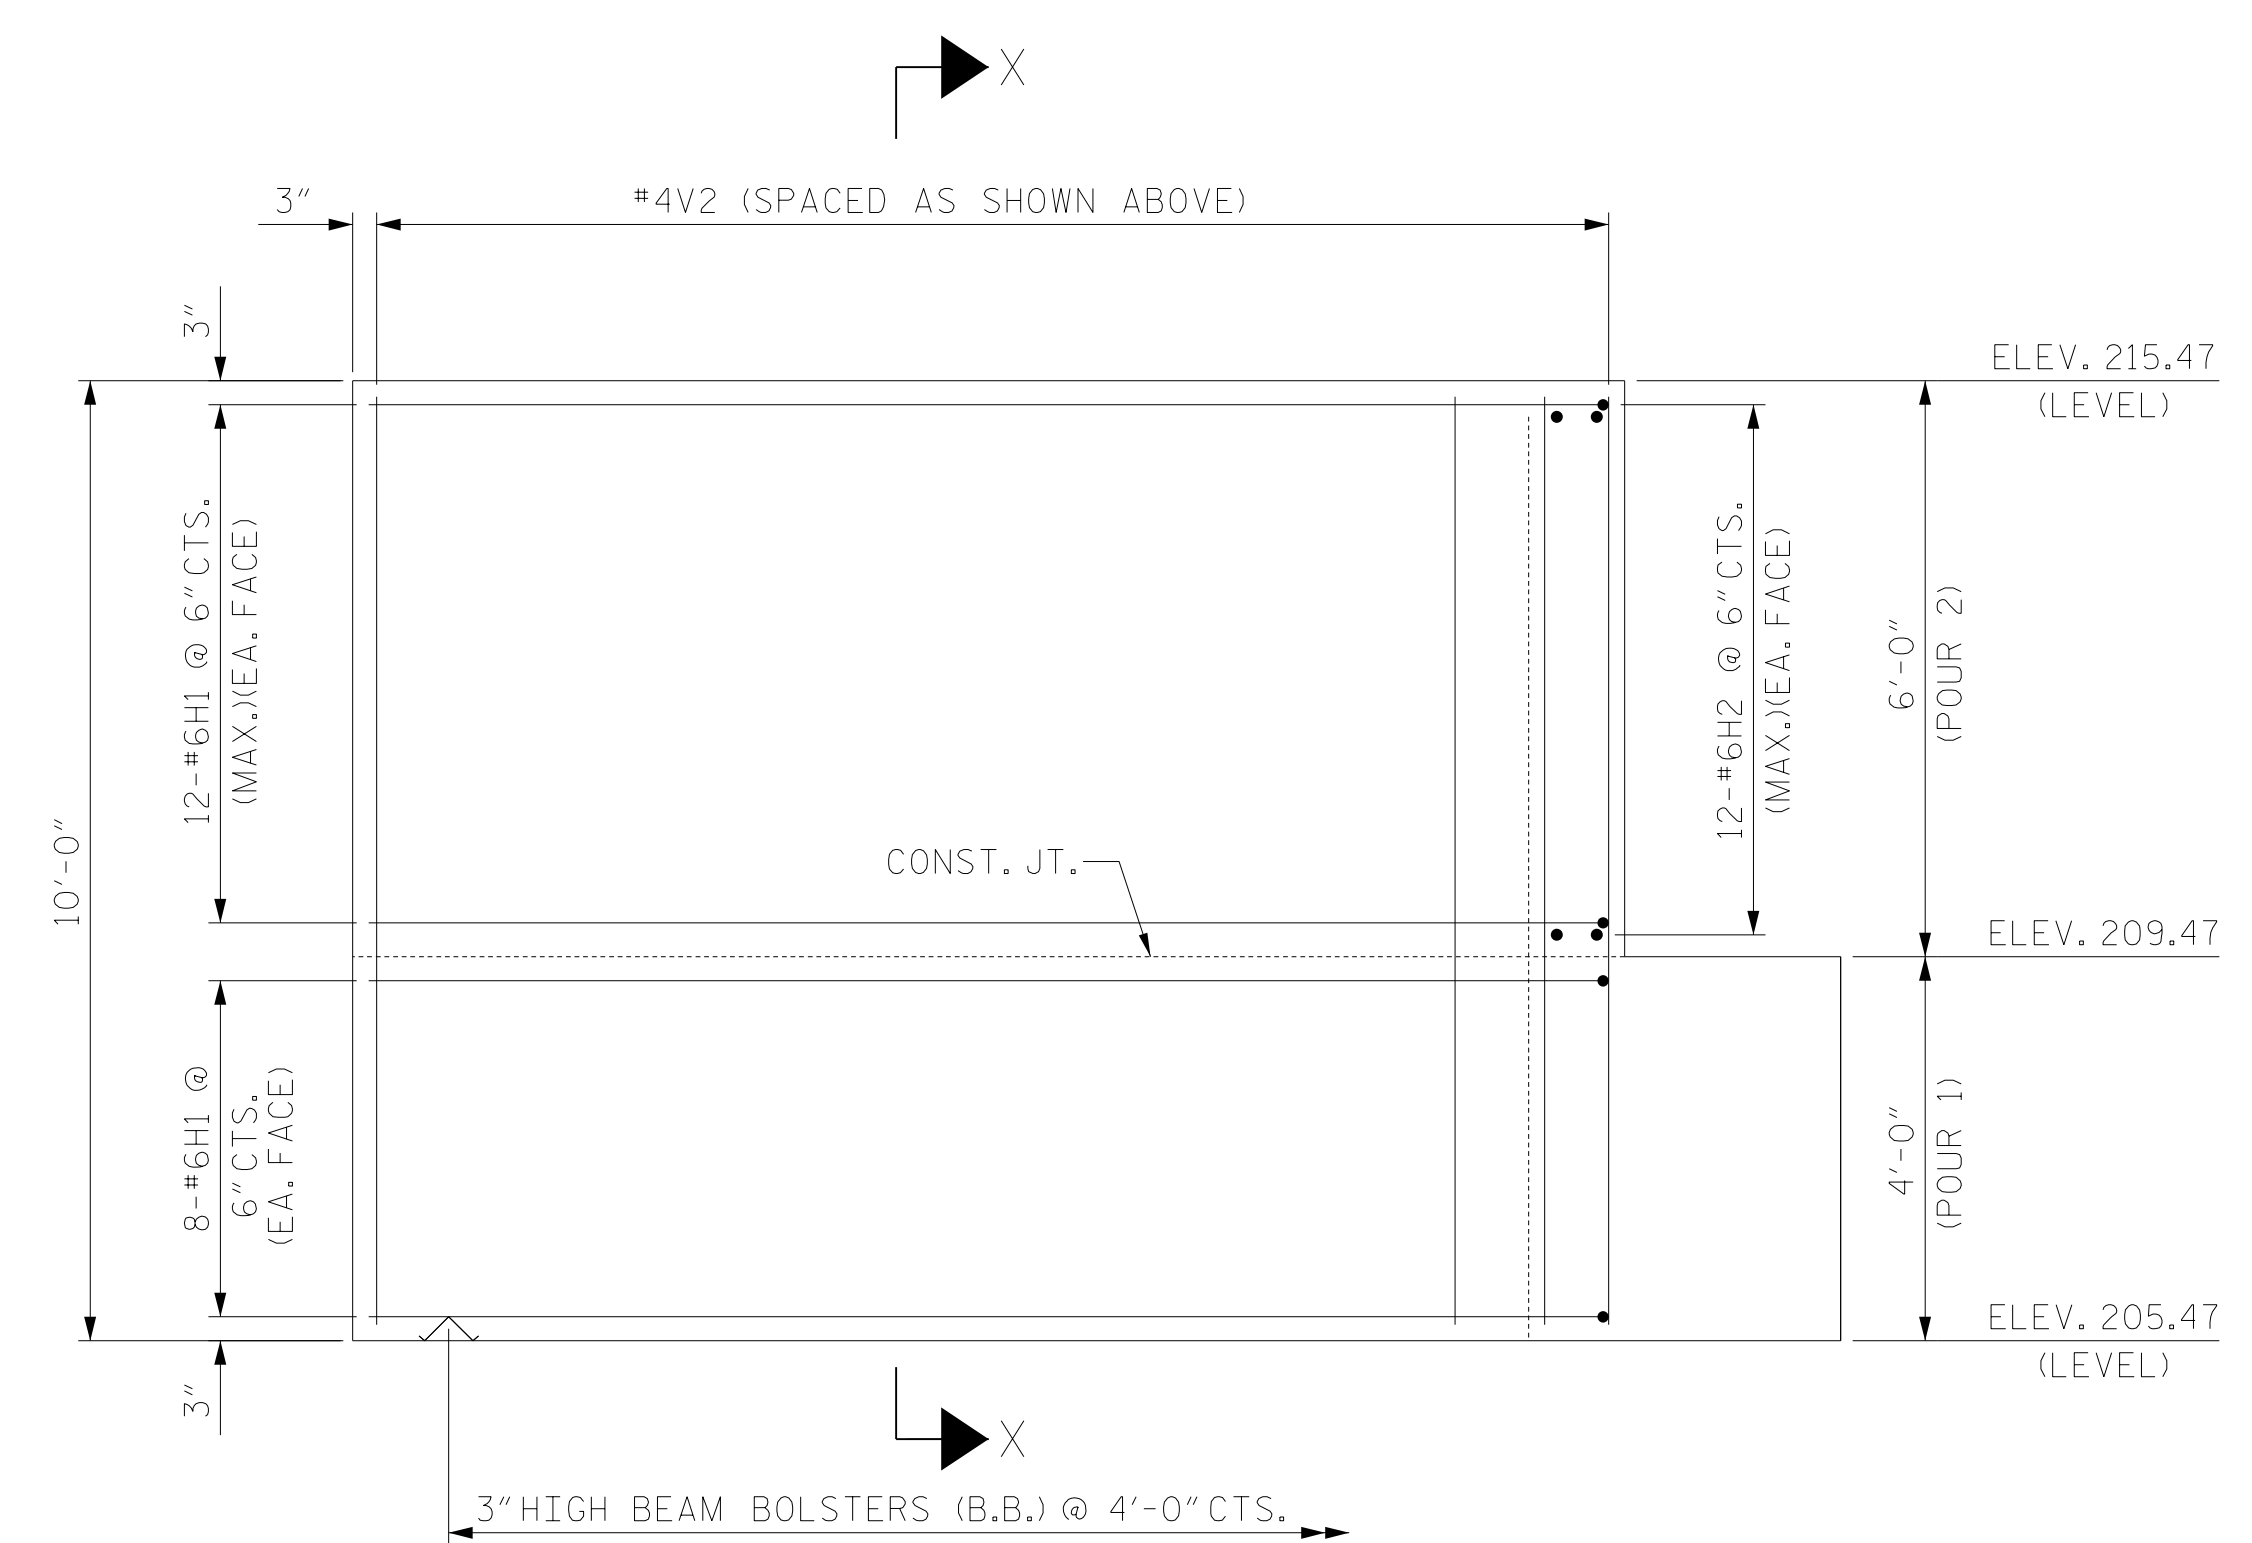

ELEVATION OF WING (W2)

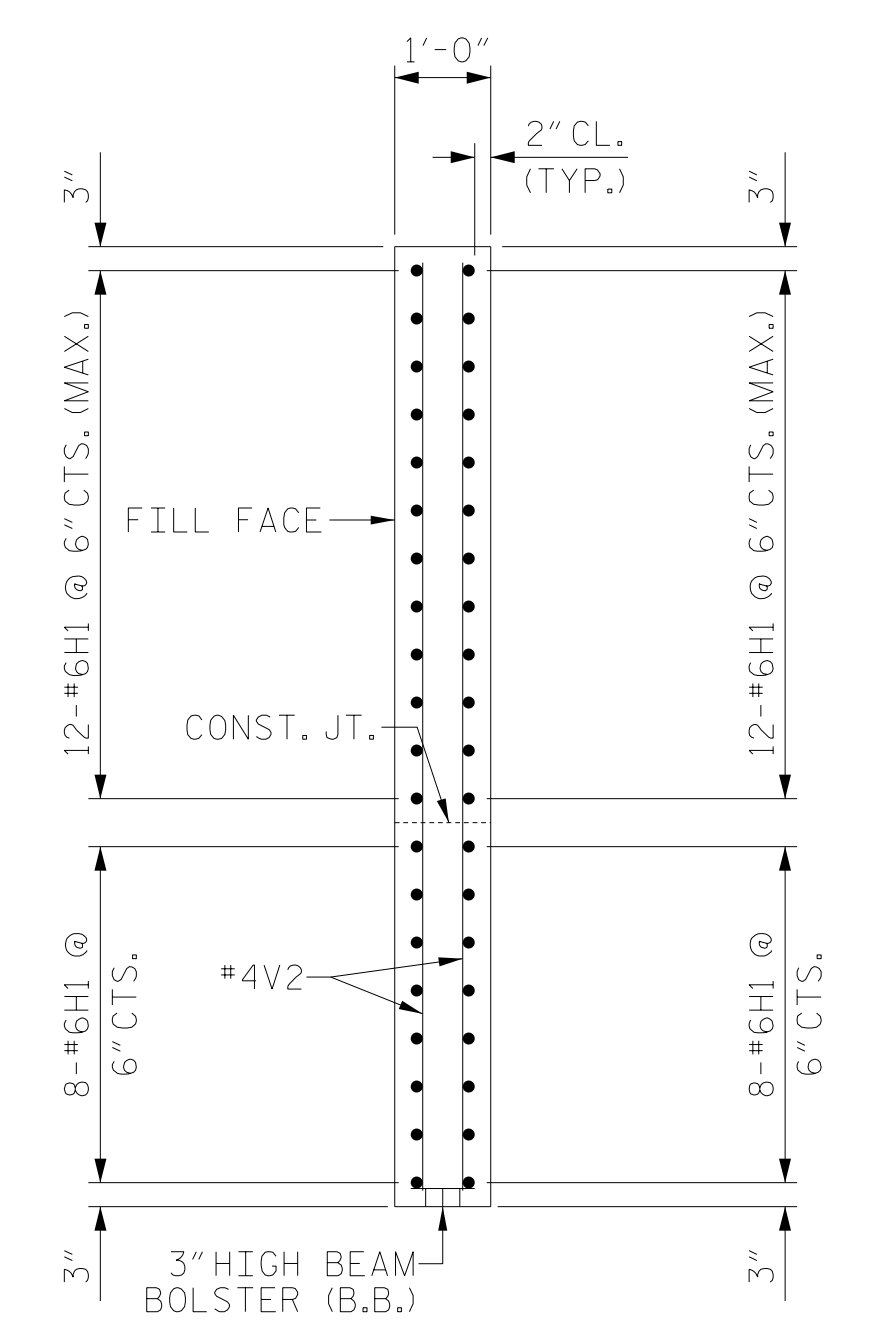

SECTION X-X

WING DETAILS

PROJECT NO. B-5318
 WAKE COUNTY
 STATION: 19+73.00 -L-
 SHEET 2 OF 3 REPLACES BRIDGE NO. 126

Dewberry
 2610 WYCLIFF ROAD
 SUITE 410
 RALEIGH, NC 27607
 PHONE: 919.881.9939
 NC COA No. F-0929

Zachary Brown
 PROFESSIONAL ENGINEER
 431800090046785
 9/16/2022

STATE OF NORTH CAROLINA
 DEPARTMENT OF TRANSPORTATION
 RALEIGH
 SUBSTRUCTURE
 END BENT 1

DRAWN BY :	E. JONES	DATE :	JUNE 21
CHECKED BY :	Z. BROWN	DATE :	OCT. 21
DESIGN ENGINEER OF RECORD:	Z. BROWN	DATE :	JUNE 21

DOCUMENT NOT CONSIDERED
 FINAL UNLESS ALL
 SIGNATURES COMPLETED

REVISIONS					
NO.	BY:	DATE:	NO.	BY:	DATE:
1			3		
2			4		

SHEET NO.	S-30
TOTAL SHEETS	41