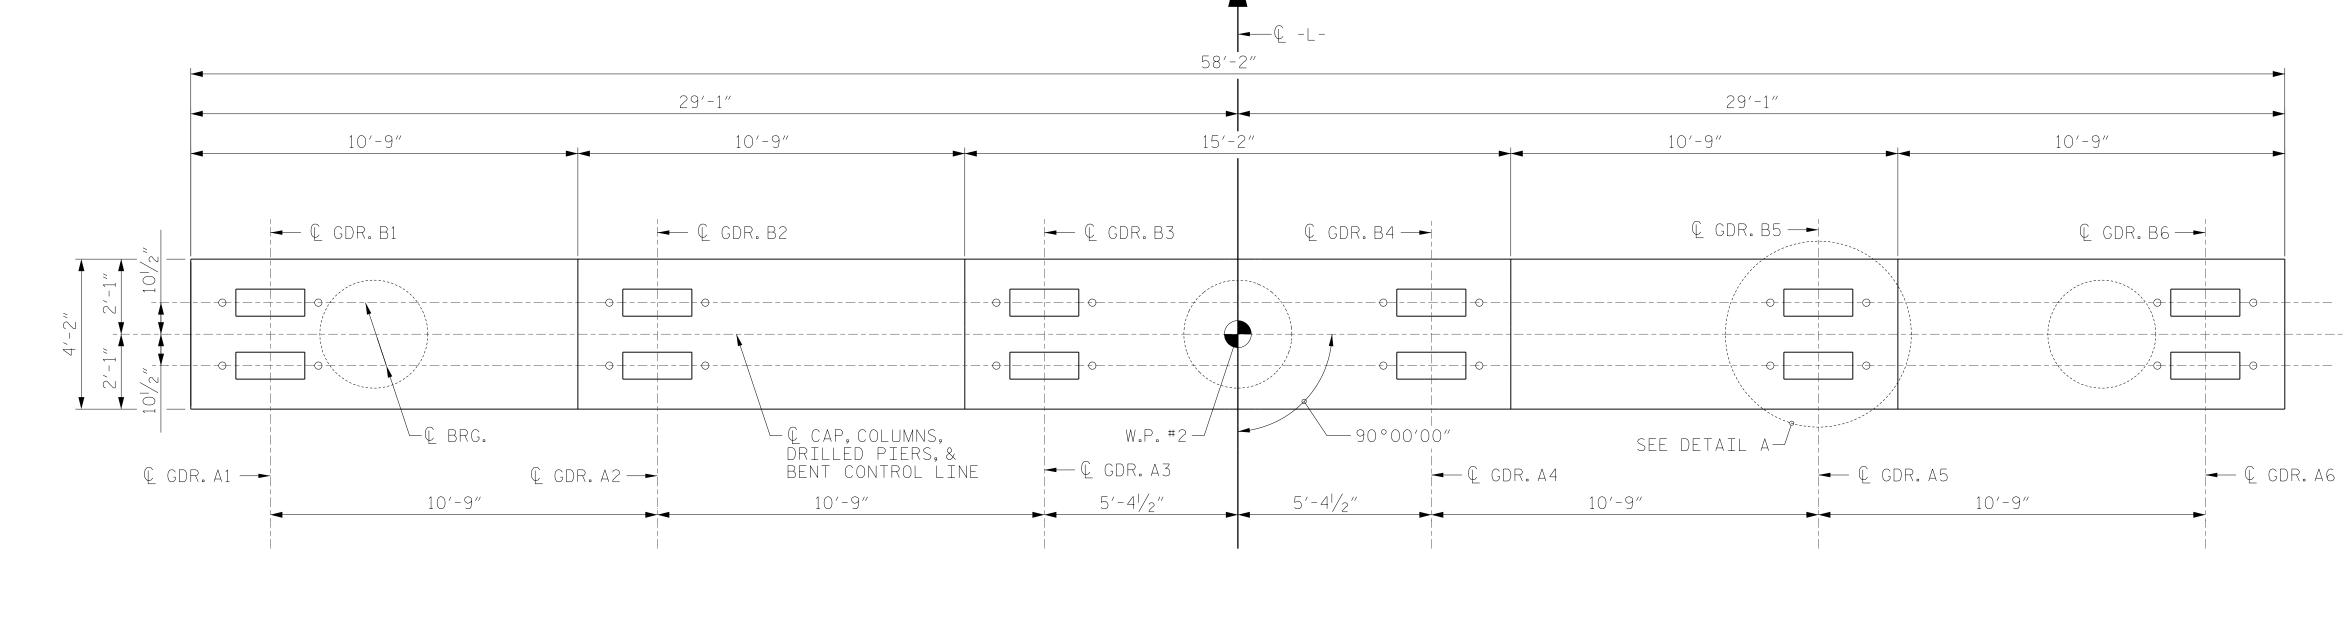
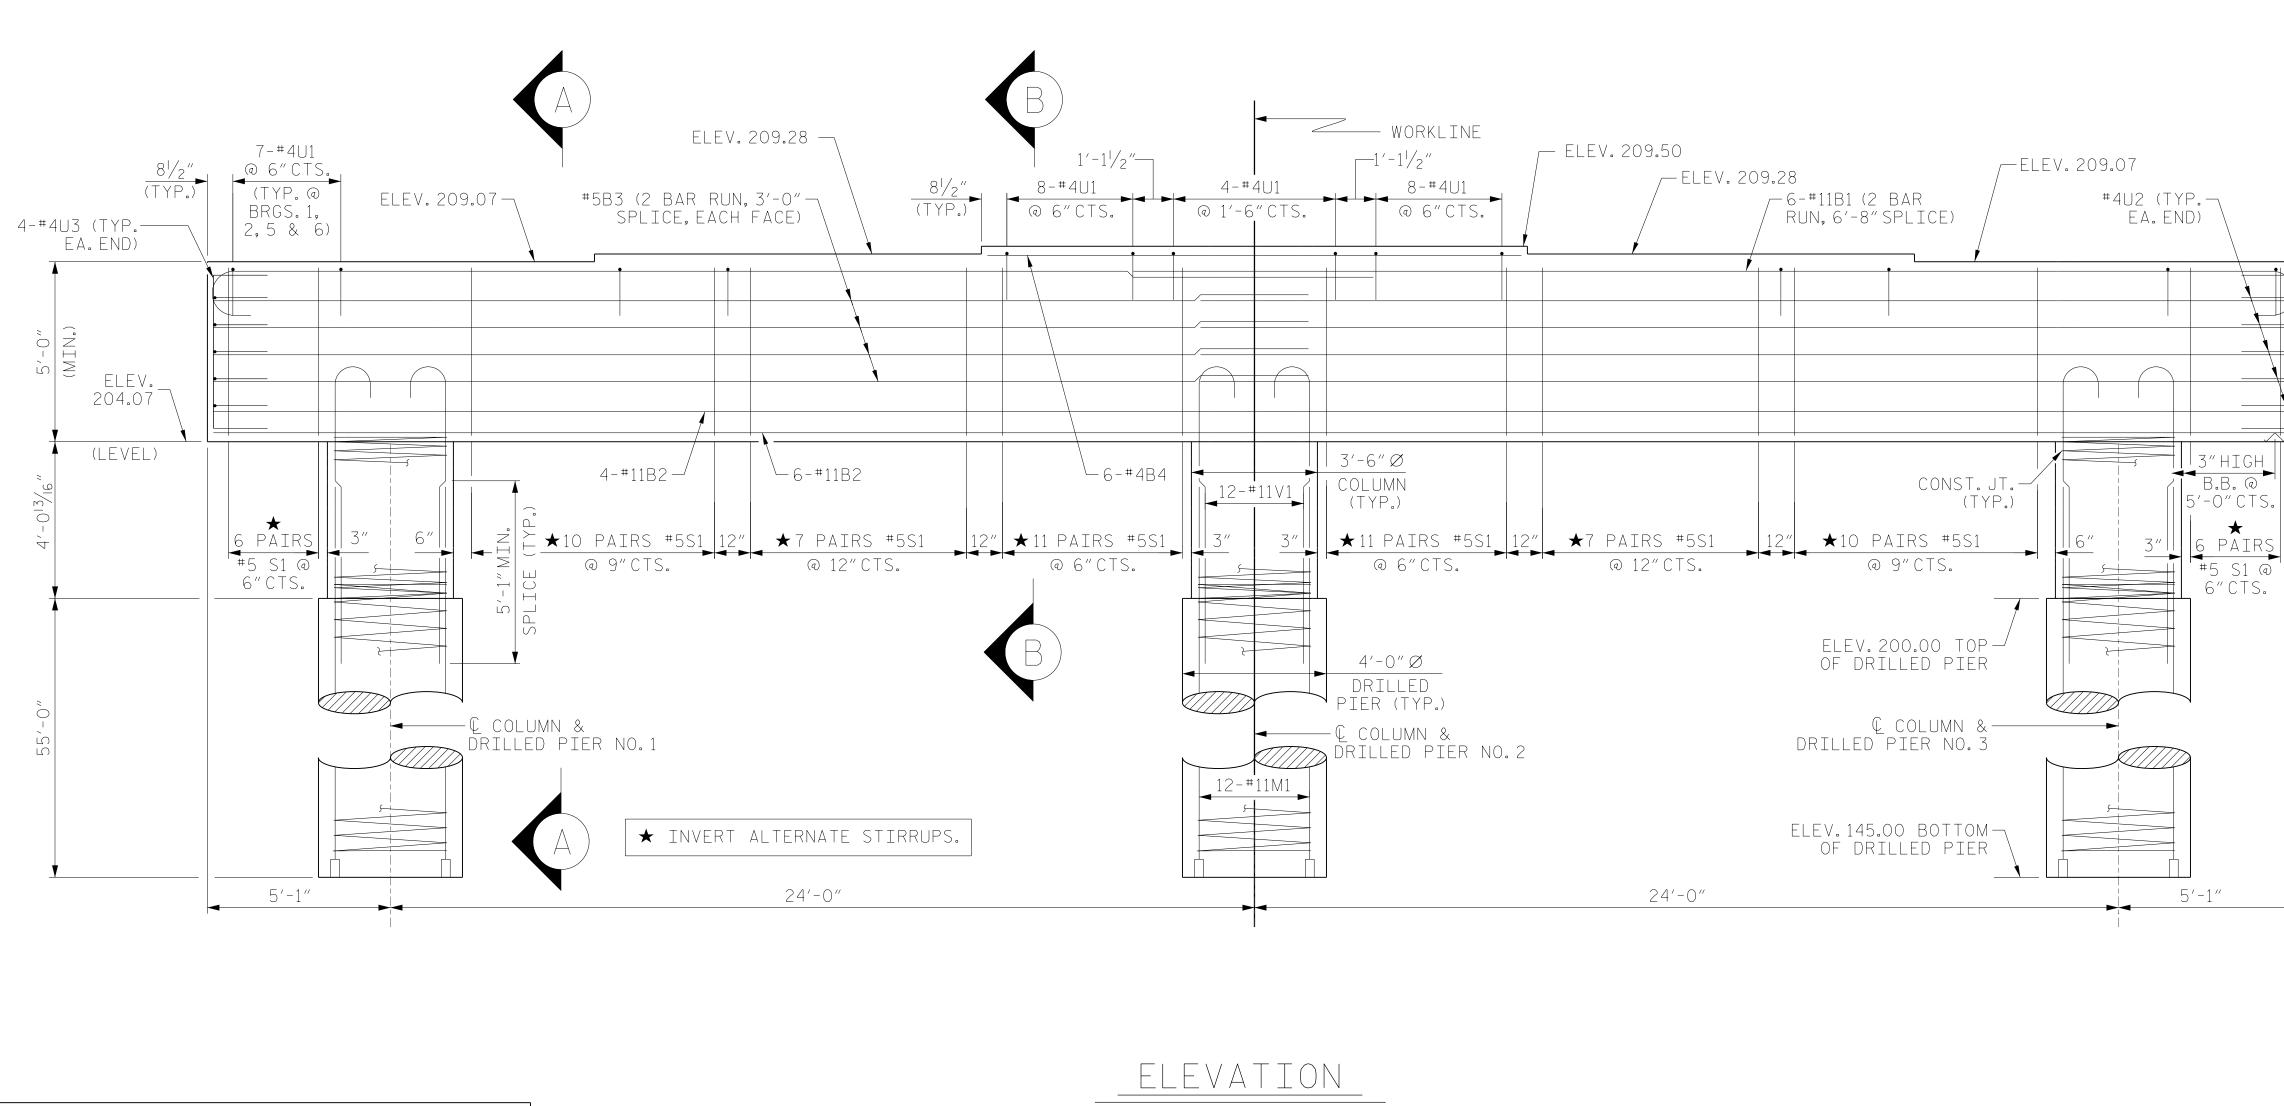

+





DRAWN BY :	E. JONES	DATE : <u></u>
CHECKED BY :	Z.BROWN	DATE : <u></u>
DESIGN ENGINEER	R OF RECORD: <u>Z.BRO</u>	WN DATE : _JUNE 21
		9/16/2022

P:\50084265\50084274 B5318 PH2\CAD\Civil\B5318\Structures\PLANS\FinalPlans\401_063_B5318_SMU_B101_032_910126.dgn \$USER\$

PLAN

