

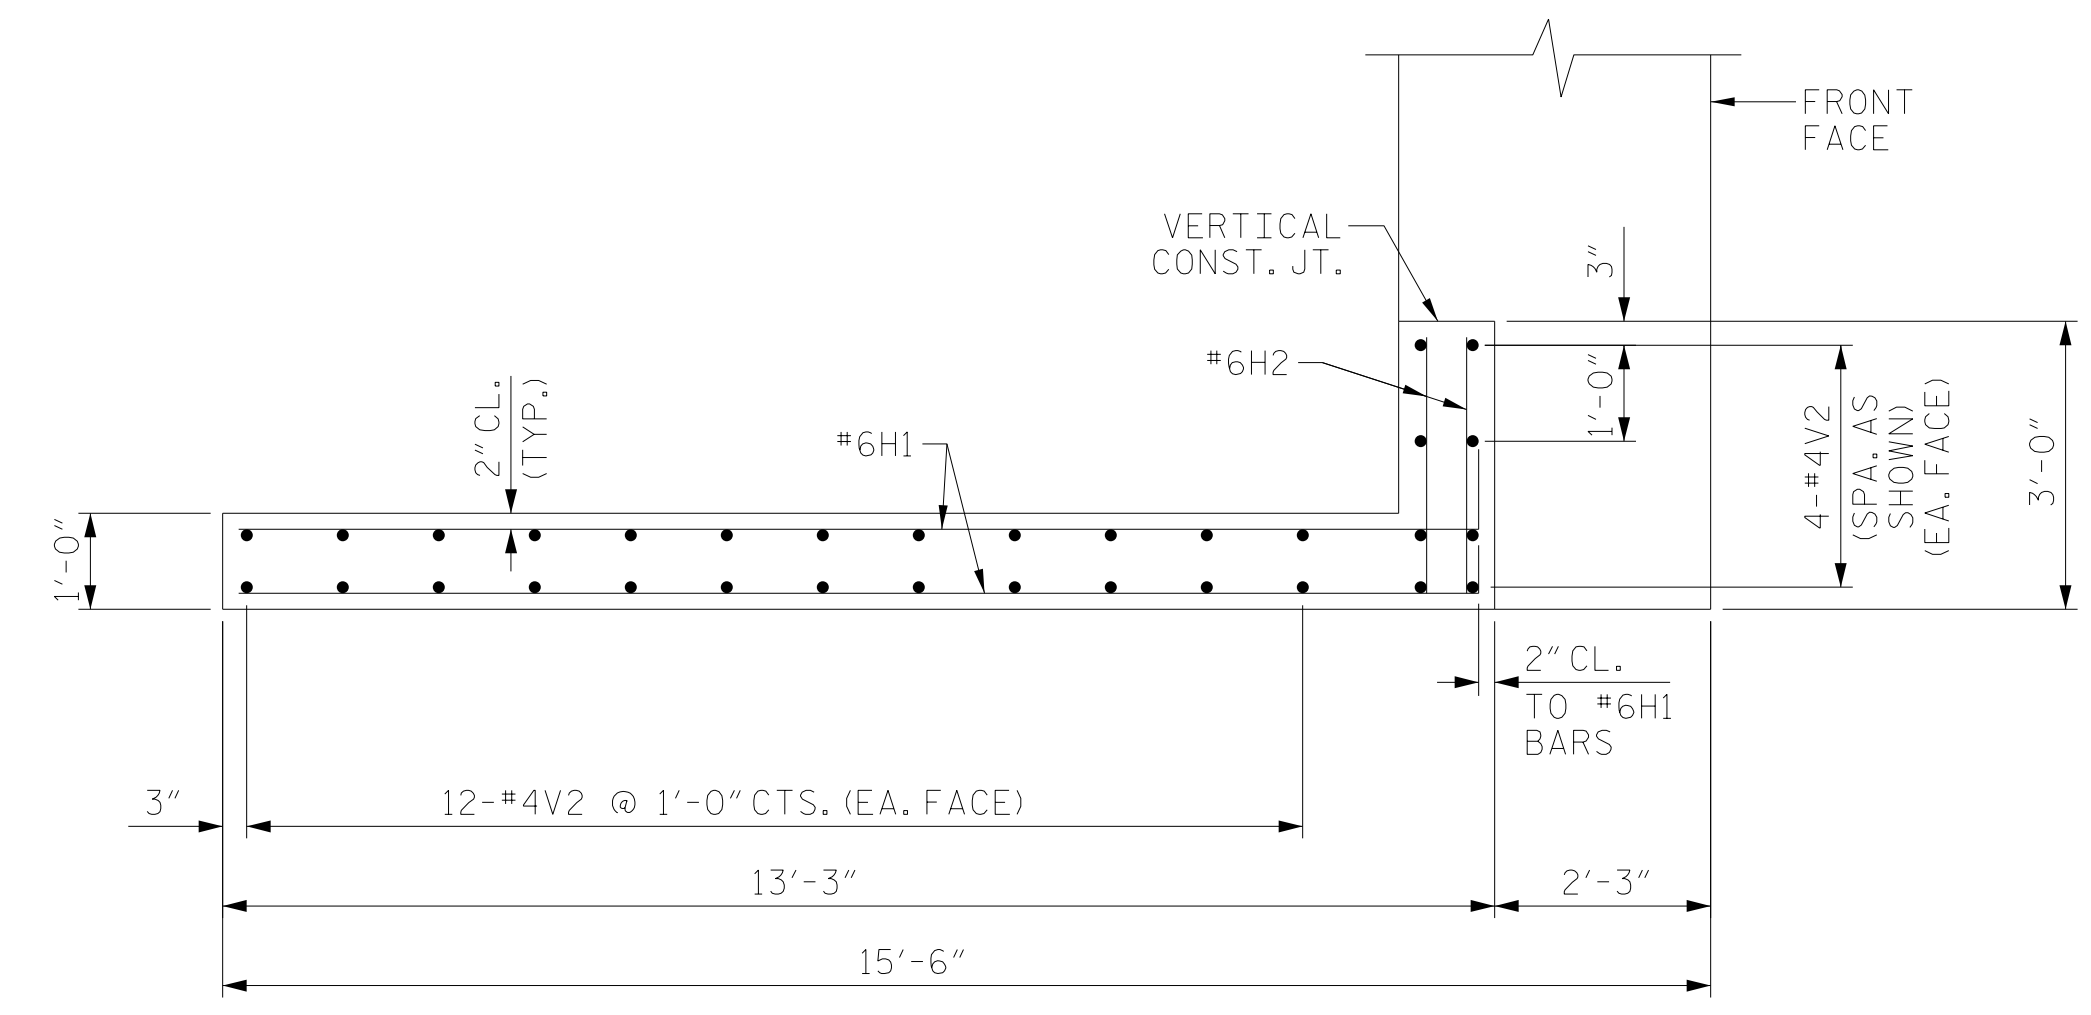
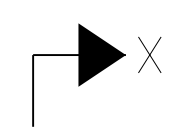




PLAN OF WING (W1)

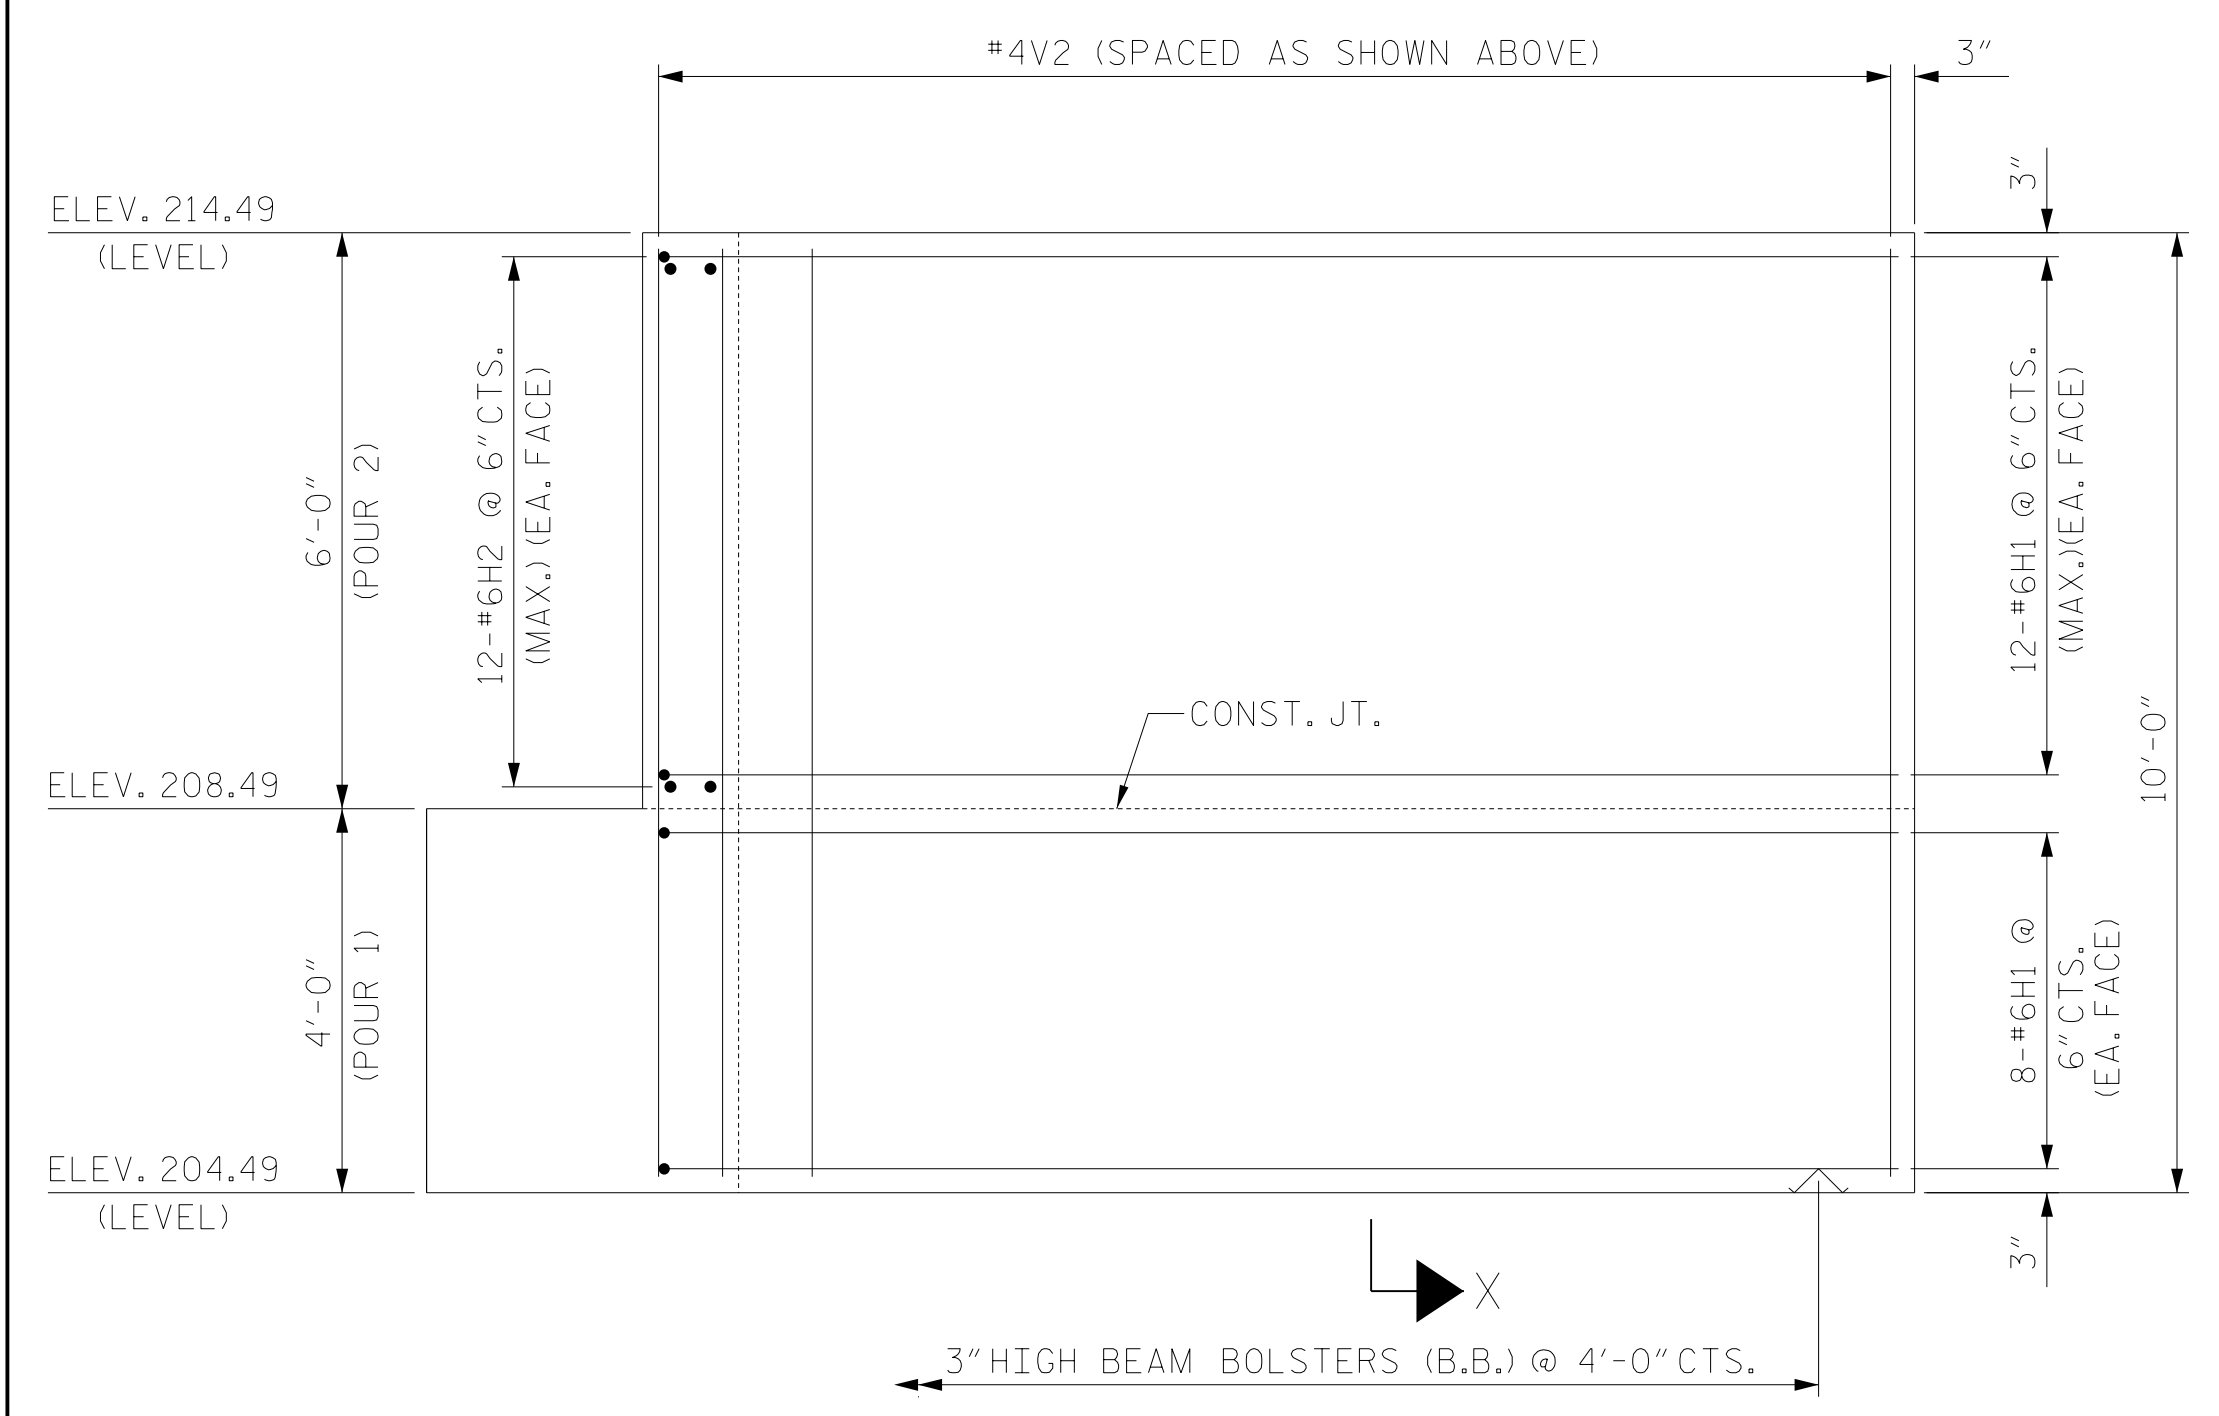



PLAN OF WING (W2)

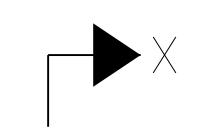

ELEVATION OF WING (W1)

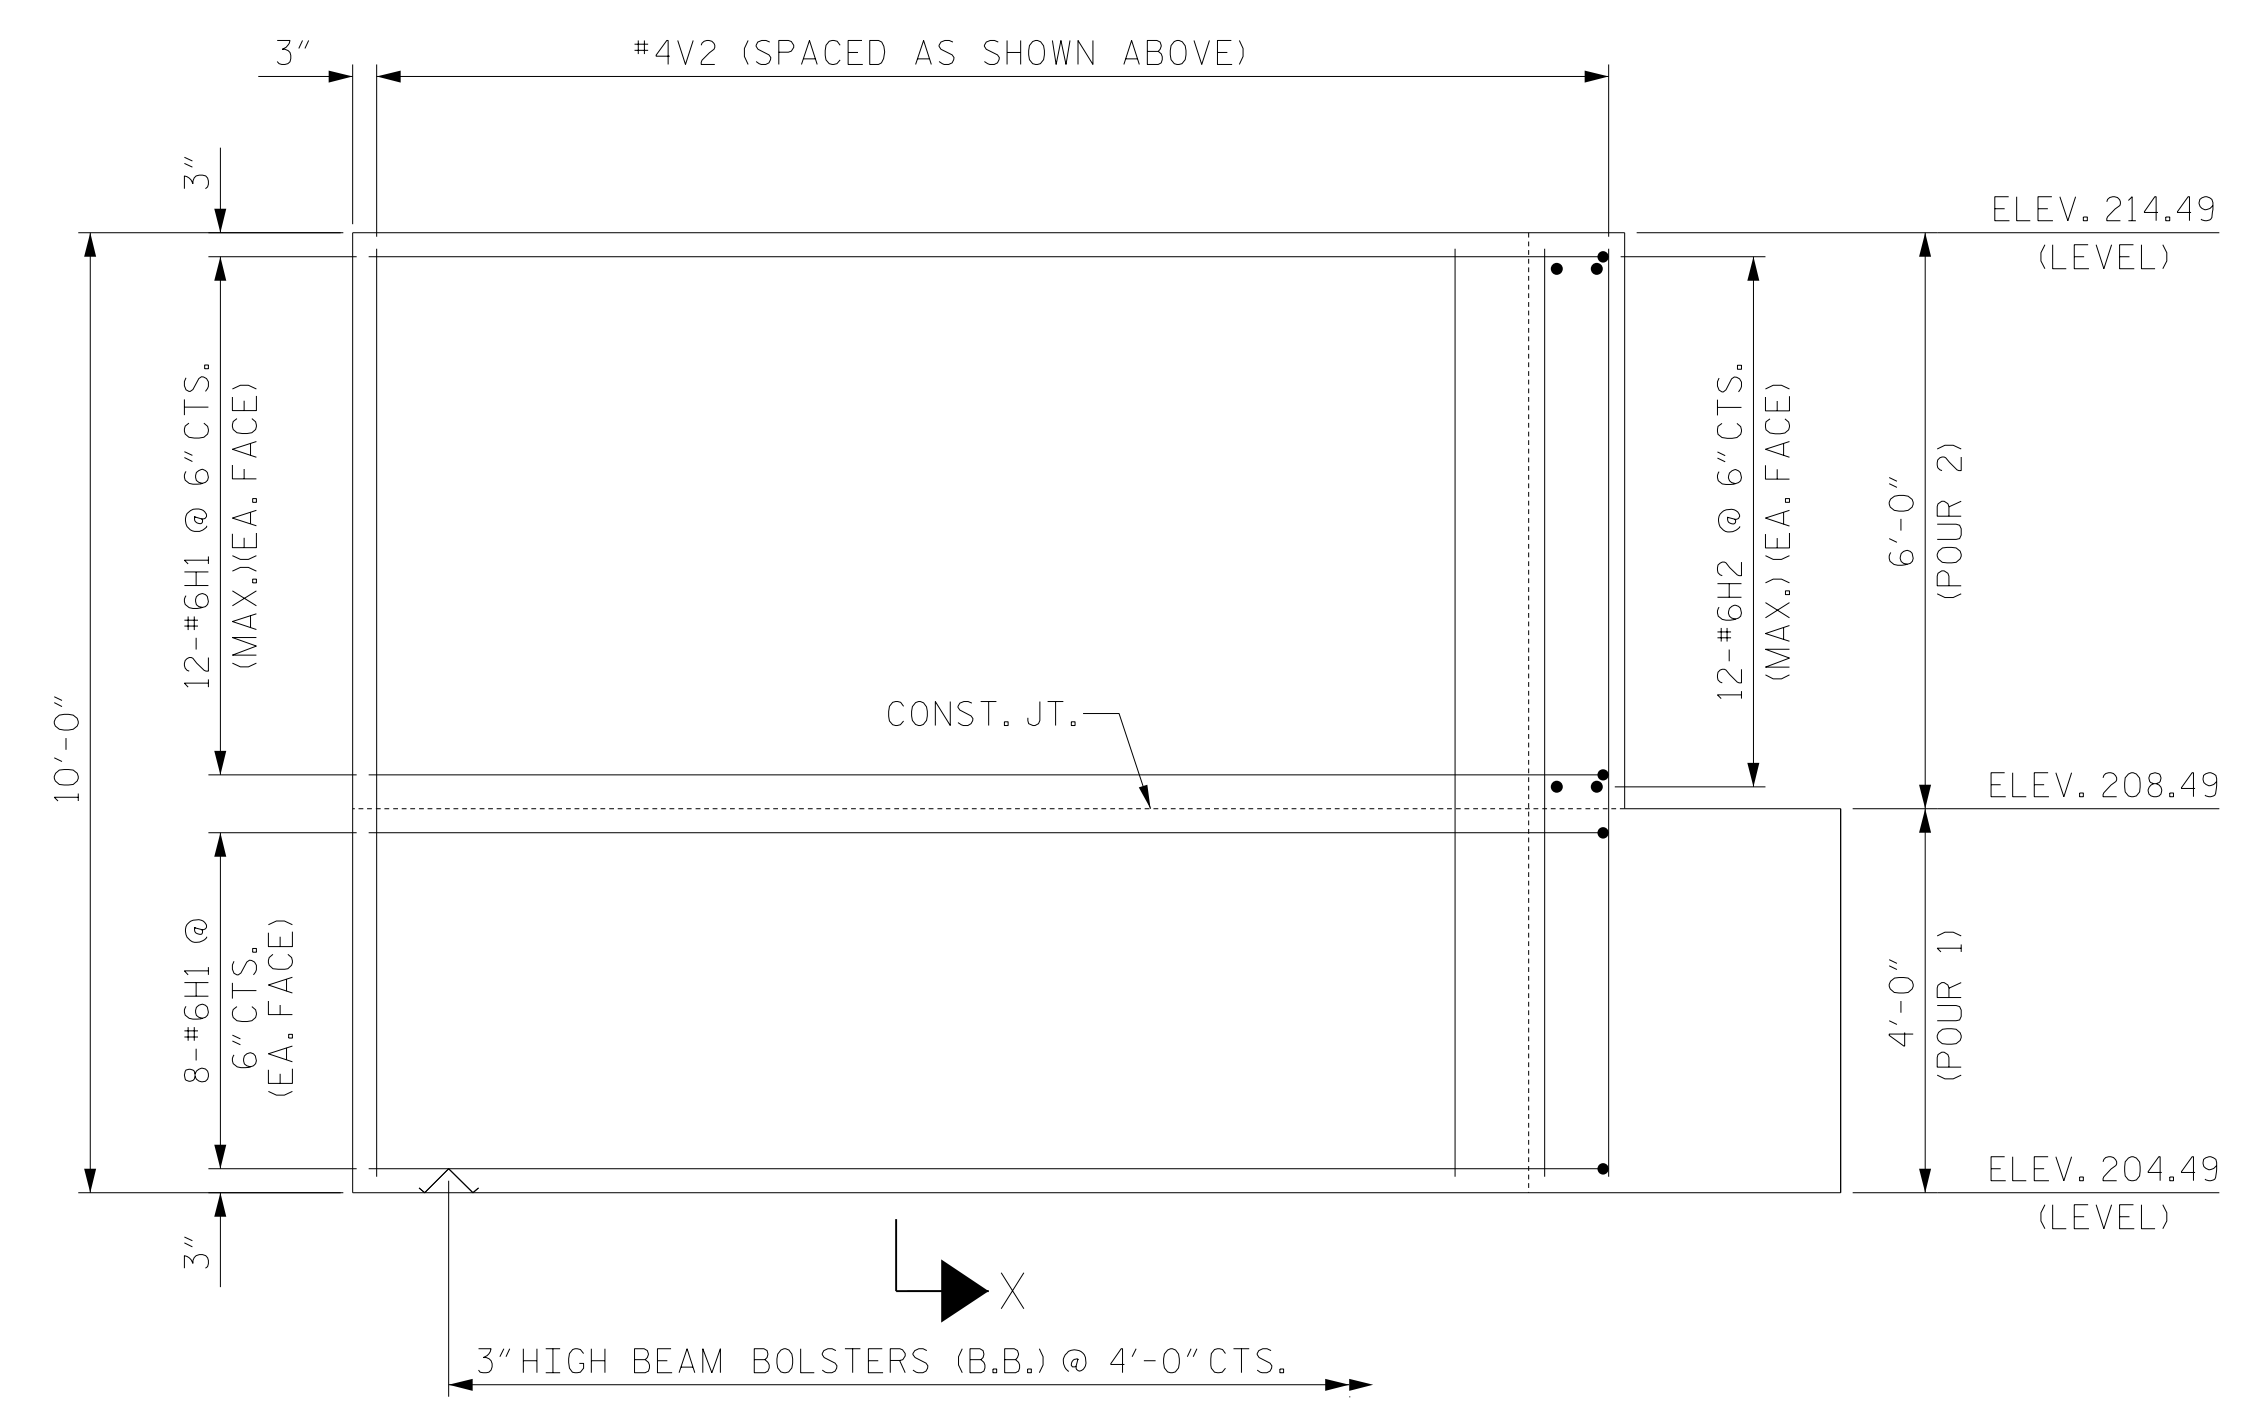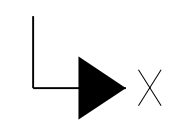



ELEVATION OF WING (W2)

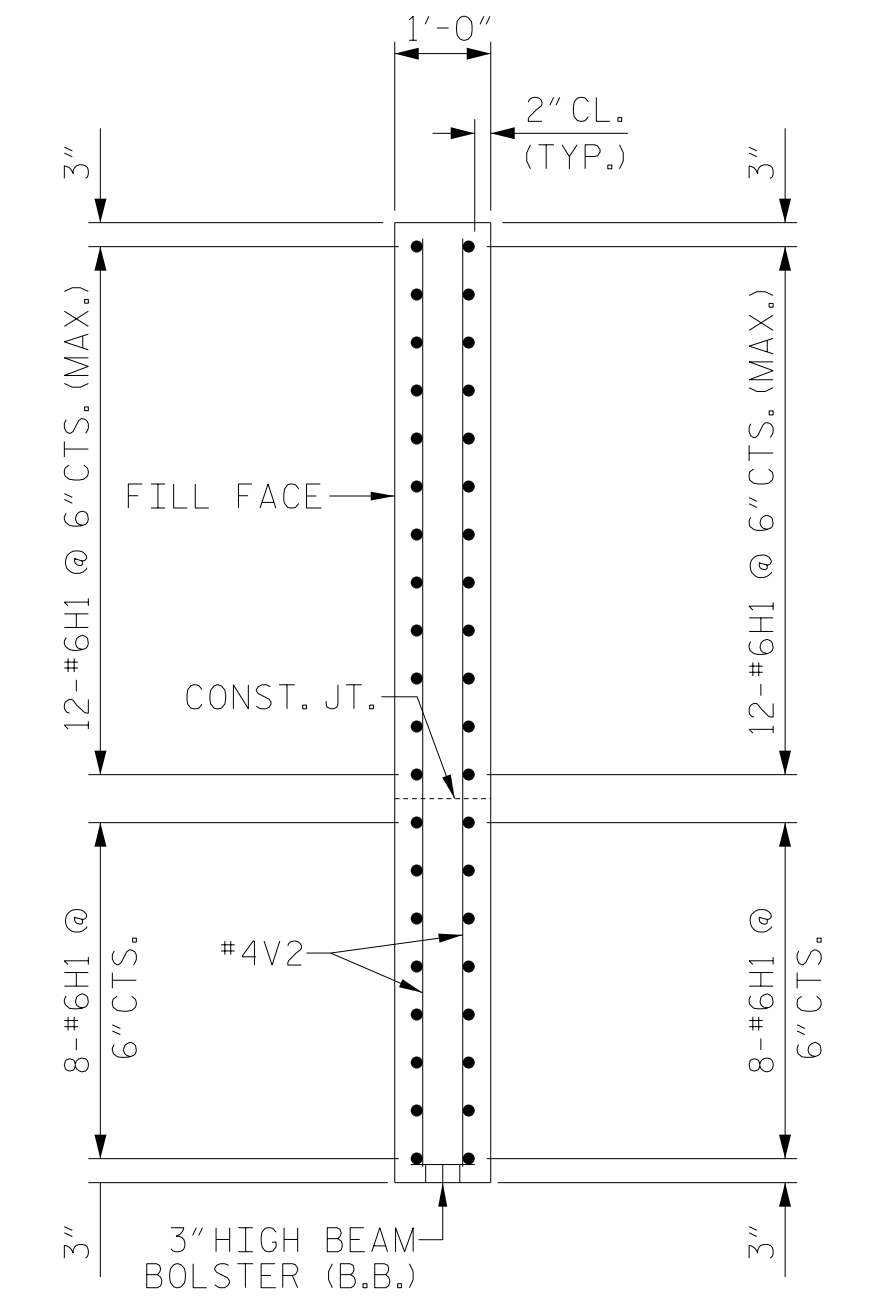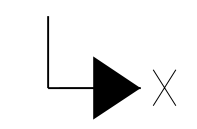

SECTION X-X

WING DETAILS

PROJECT NO. B-5318
 WAKE COUNTY
 STATION: 19+73.00 -L-
 SHEET 2 OF 3 REPLACES BRIDGE NO. 126

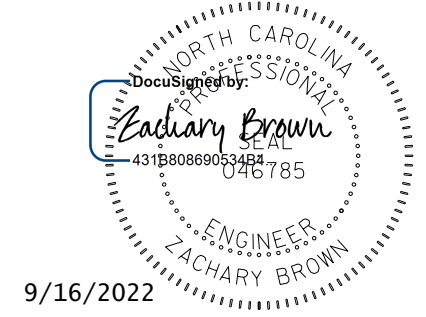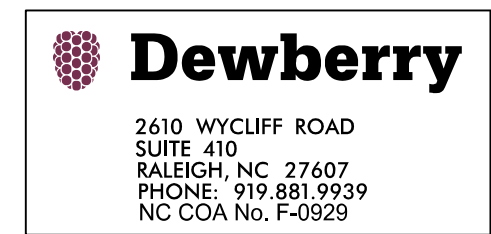

STATE OF NORTH CAROLINA
 DEPARTMENT OF TRANSPORTATION
 RALEIGH
 SUBSTRUCTURE
 END BENT 2

DRAWN BY: E. JONES DATE: JUNE 21
 CHECKED BY: Z. BROWN DATE: OCT. 21
 DESIGN ENGINEER OF RECORD: Z. BROWN DATE: JUNE 21

DOCUMENT NOT CONSIDERED
 FINAL UNLESS ALL
 SIGNATURES COMPLETED

REVISIONS						SHEET NO.
NO.	BY:	DATE:	NO.	BY:	DATE:	S-37
1			3			TOTAL SHEETS
2			4			41