


5/14/2022

REVISIONS

K:\RAL\_Roadway\01036333 - U-5724 (Central Heights)\Roadway\Proj\U-5724\_Ldy\_psh\_2B-2.dgn

10/10/2022

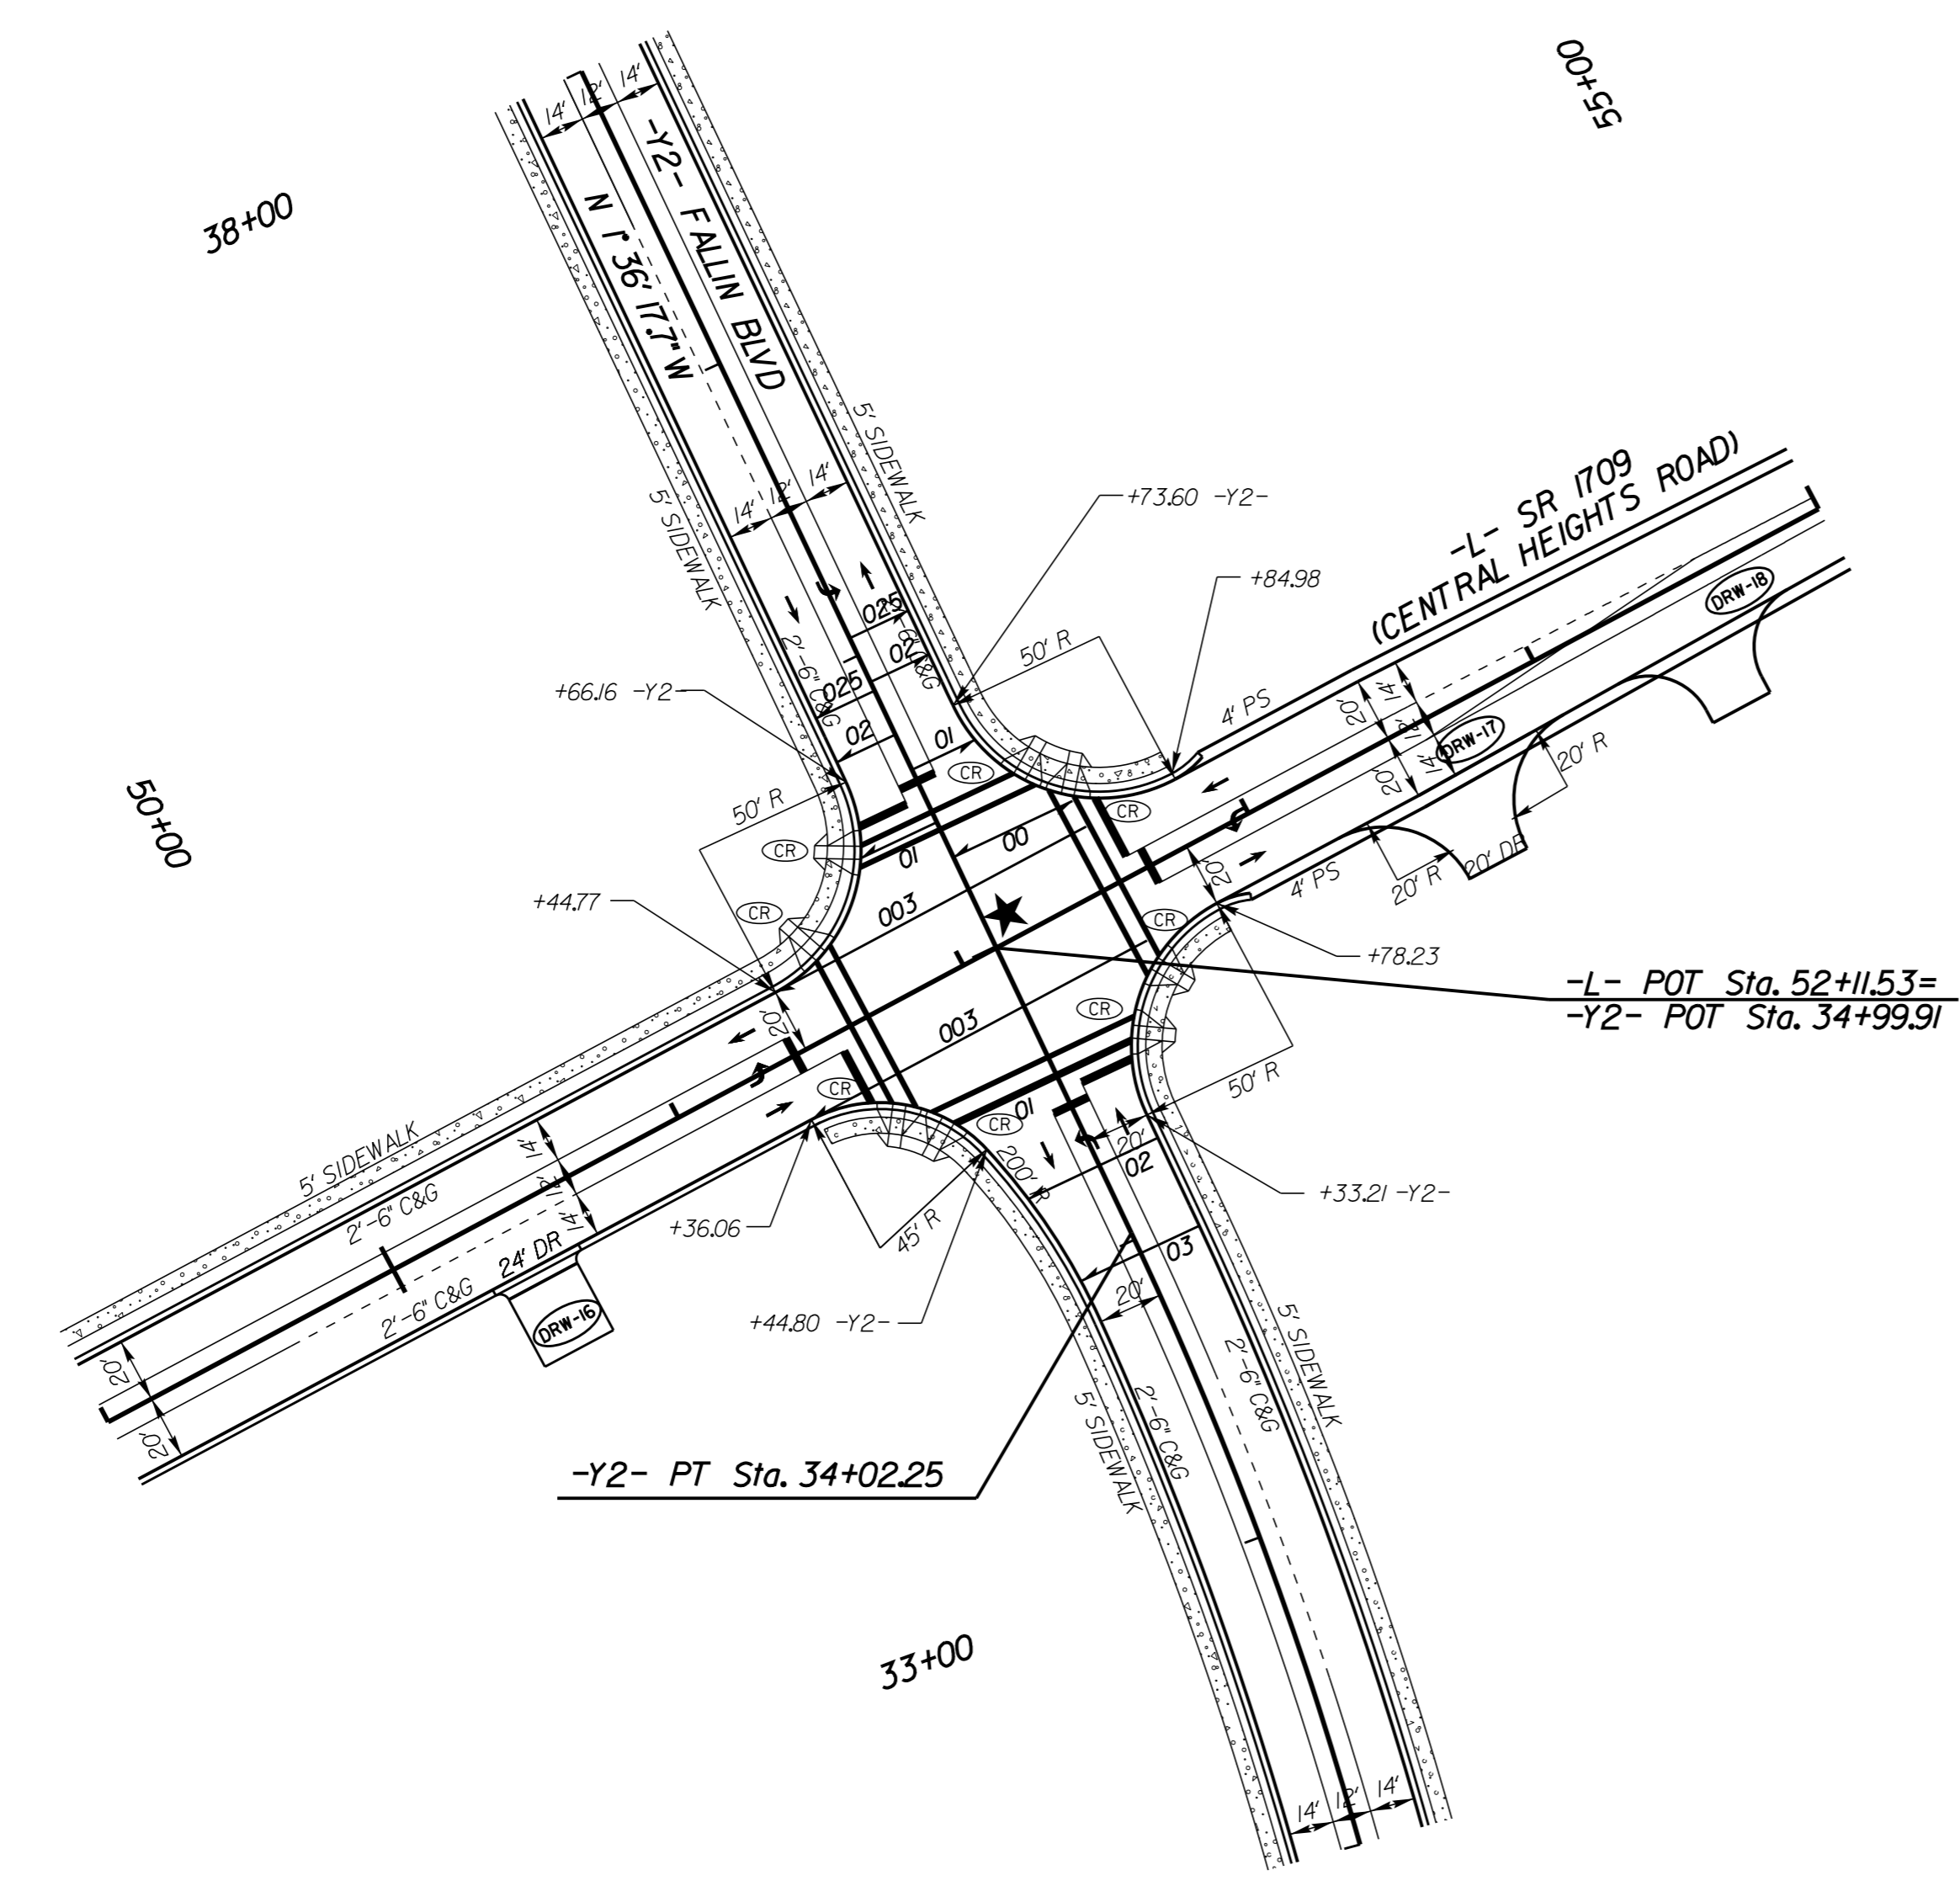


**-L-/-Y2-**  
SEE SHEET NO.7 FOR PLAN

2020 ADT		2040 ADT		-Y2- FALLIN BLVD		DHV = 10%	
				2200		DIR = 60%	
				2900		TTST = 1%	
						DUAL = 2%	
CENTRAL HEIGHTS ROAD		CENTRAL HEIGHTS ROAD		CENTRAL HEIGHTS ROAD		CENTRAL HEIGHTS ROAD	
7100		1000		900		7600	
8100		1200		700		9200	
800		1500		1500		DHV = 10%	
500		2100		2100		DIR = 60%	
		2600		2600		TTST = 1%	
		3600		3600		DUAL = 2%	
				-Y2- SR 1711 (OAK FOREST ROAD)			


**-Y2-/-Y1-**  
SEE SHEET NO.10 FOR PLAN

**Kimley»Horn**  
P.O. BOX 33068 • RALEIGH, N.C. 27636-3068

PROJECT REFERENCE NO.	SHEET NO.
U-5724	2B-2
ROADWAY DESIGN ENGINEER	
DOCUMENT NOT CONSIDERED FINAL UNLESS ALL SIGNATURES COMPLETED	

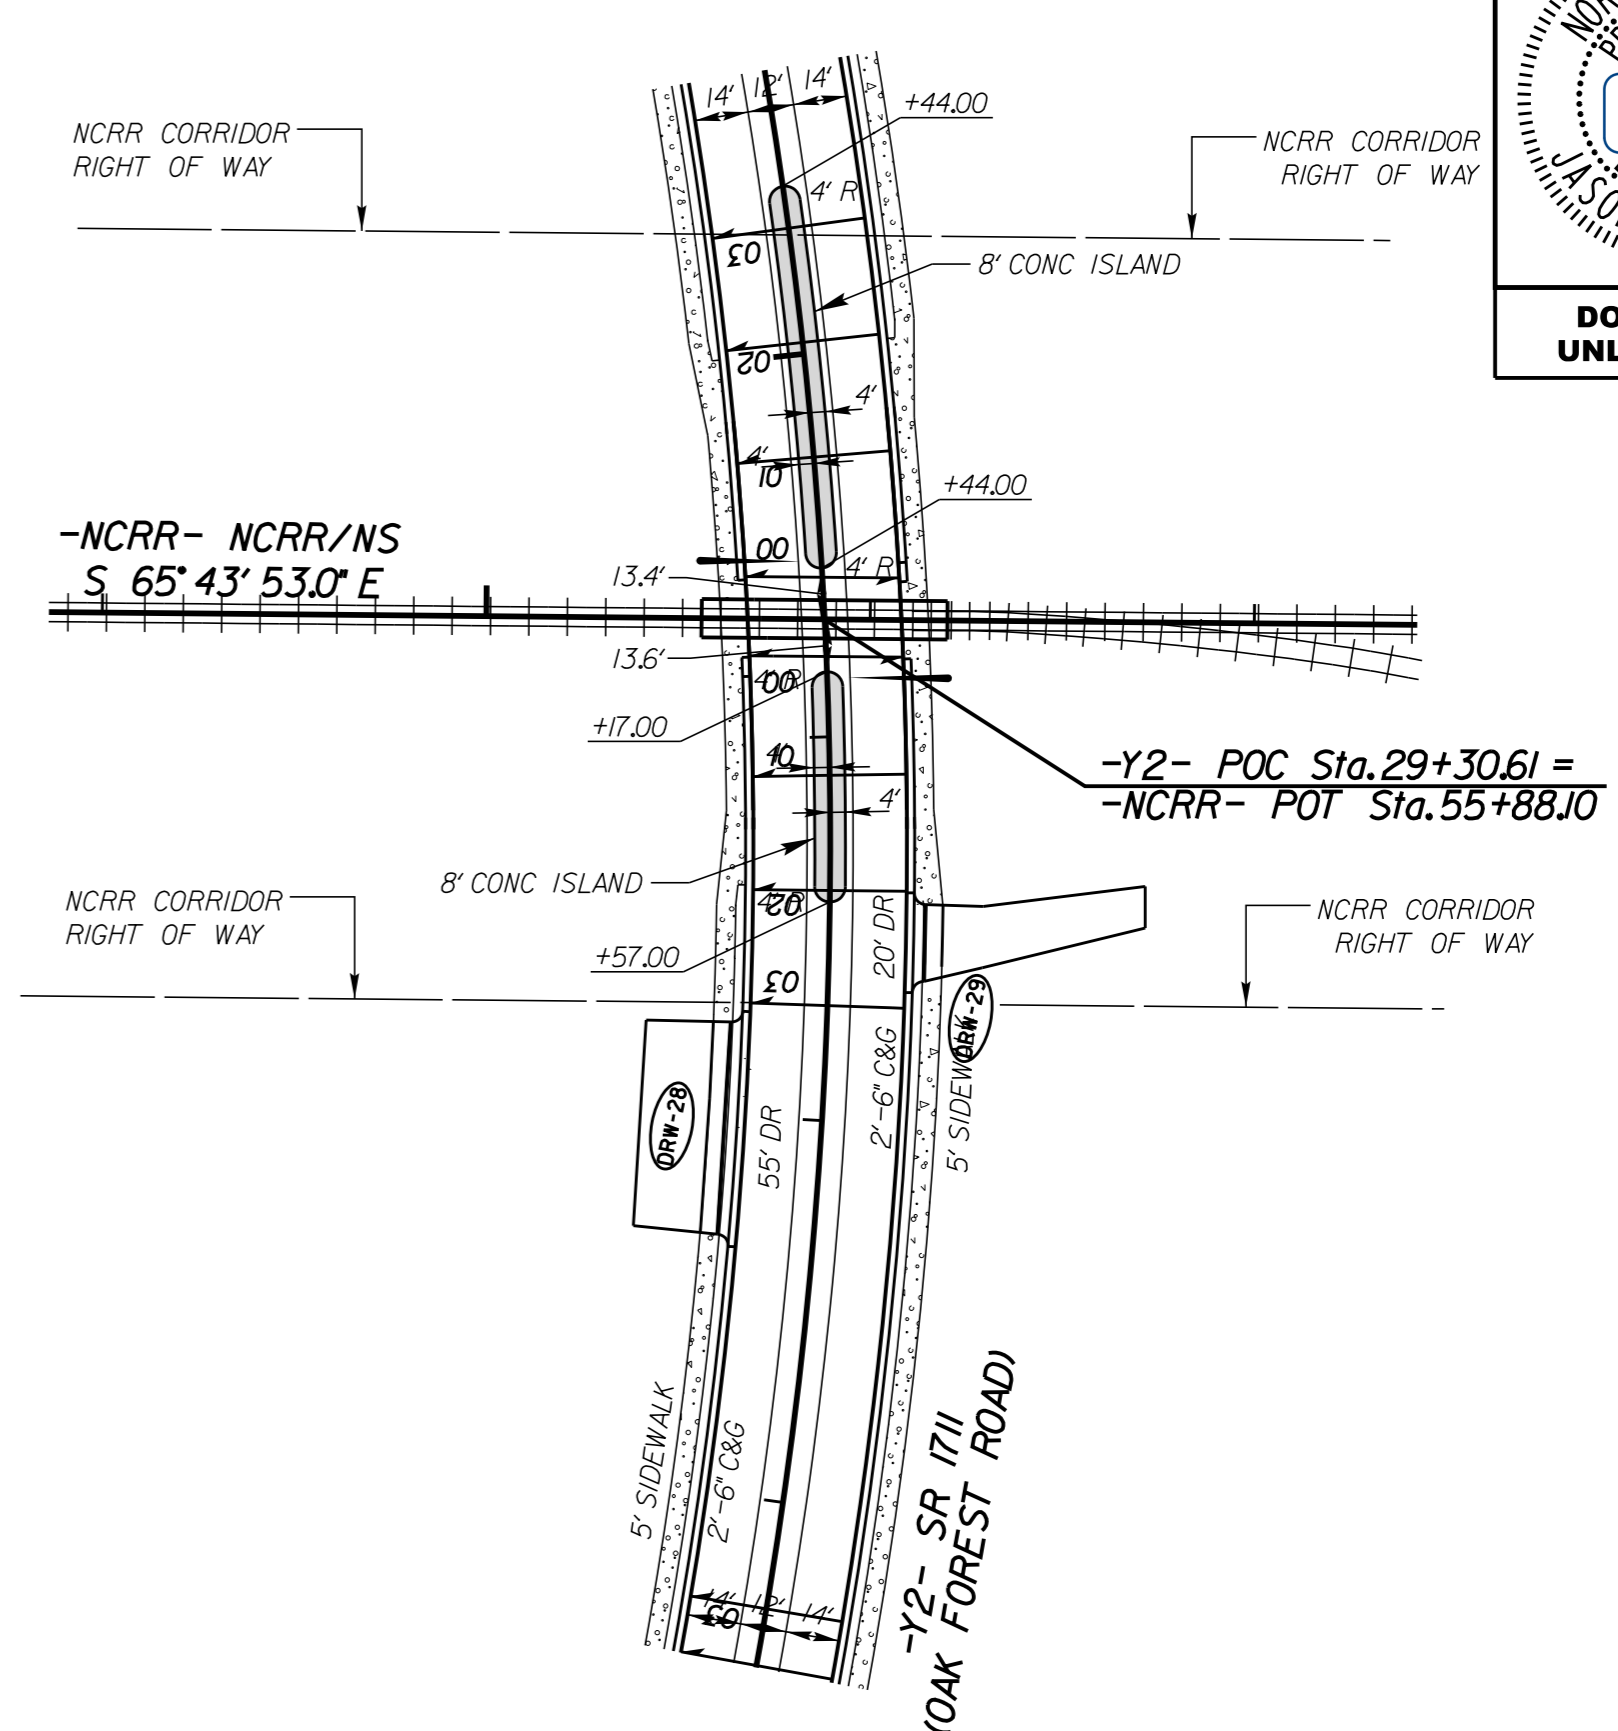

**-Y2-/-NCR-**  
SEE SHEET NO.9 FOR PLAN

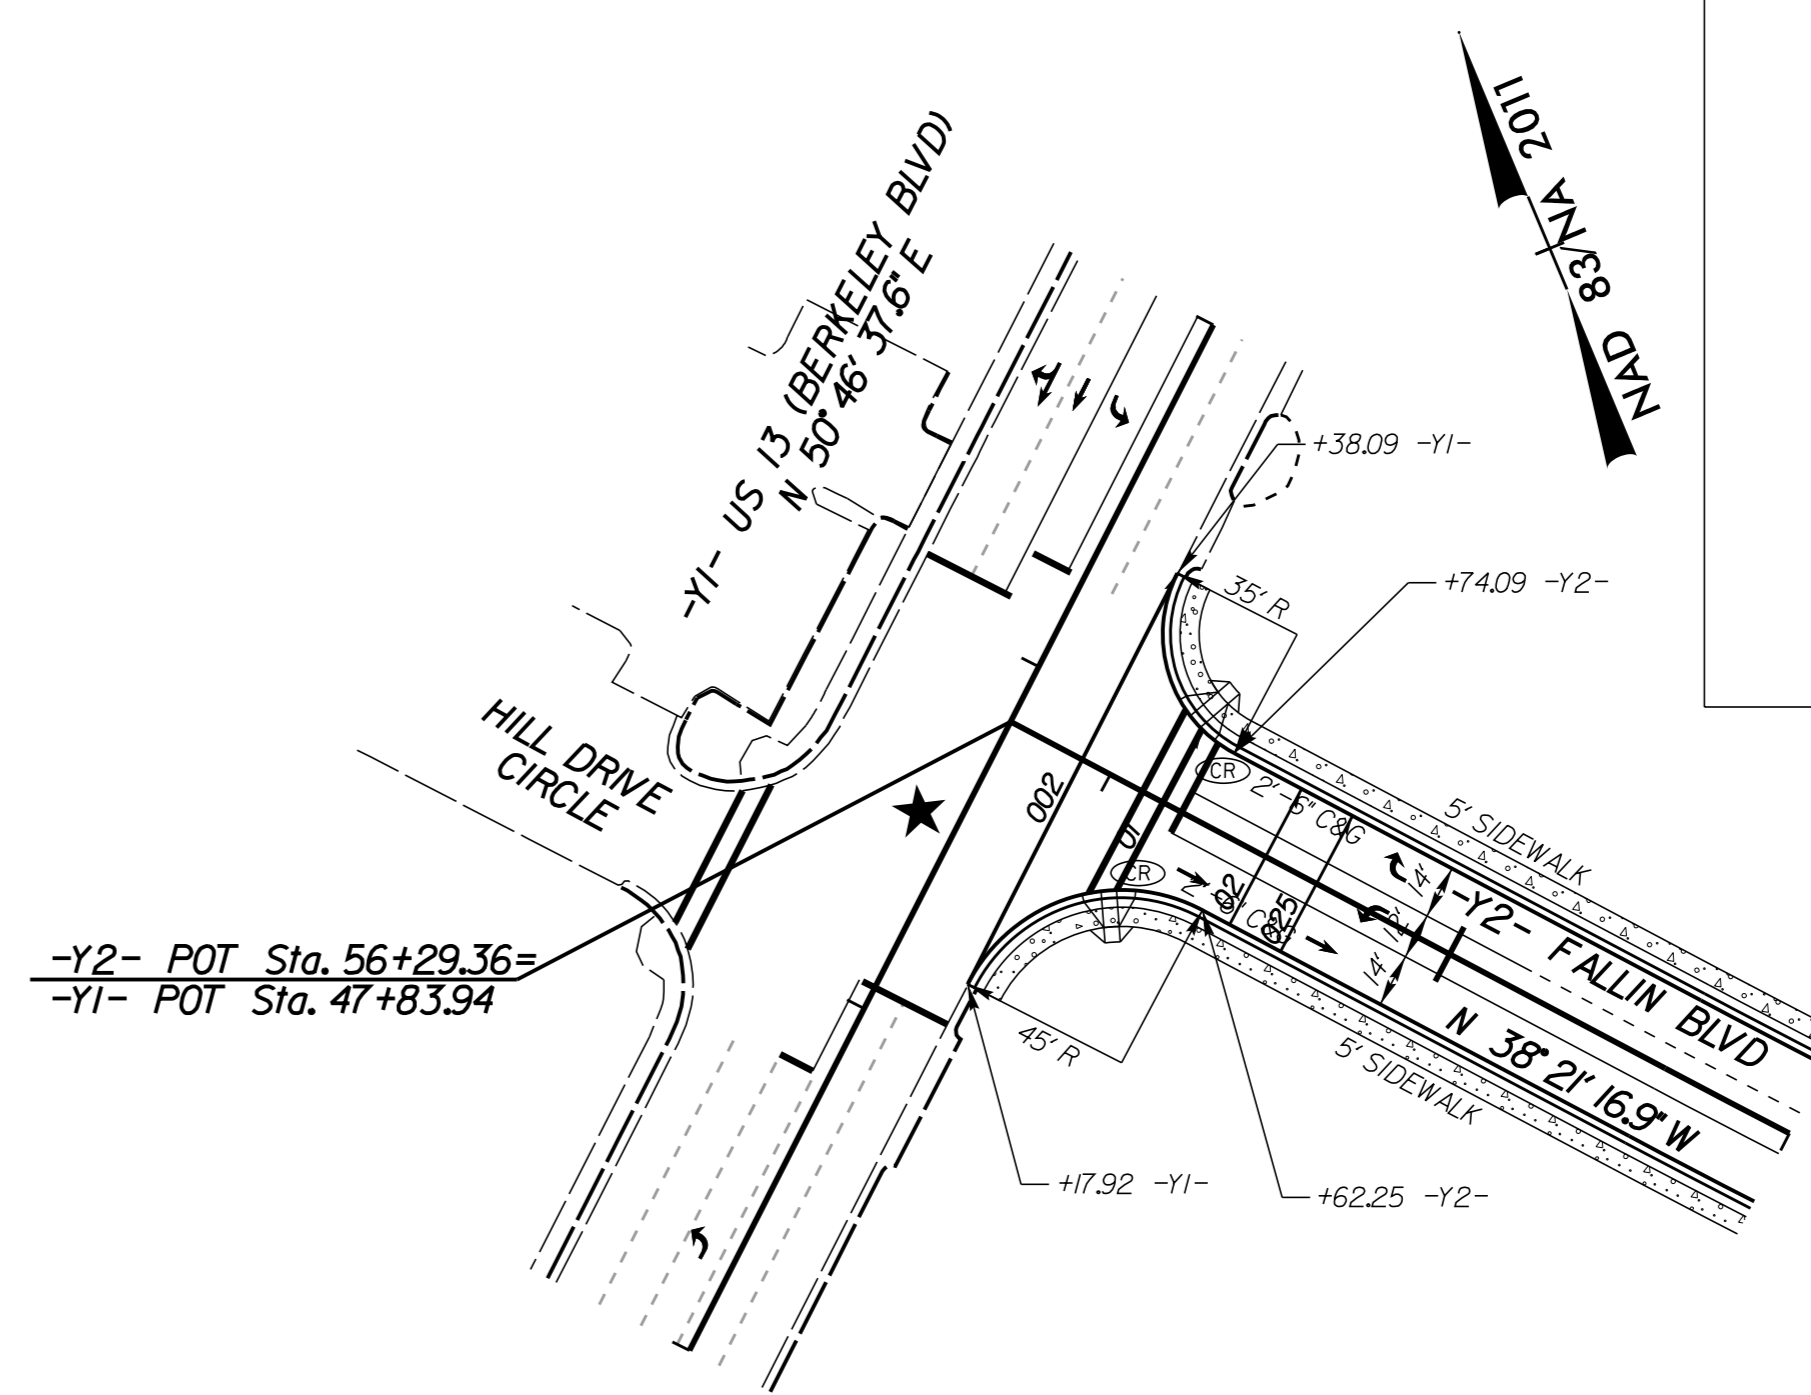

2020 ADT		2040 ADT		-Y1- US 13 (BERKELEY BLVD)		DHV = 8%	
				22400		DIR = 55%	
				26900		TTST = 1%	
						DUAL = 2%	
CENTRAL HEIGHTS ROAD		CENTRAL HEIGHTS ROAD		CENTRAL HEIGHTS ROAD		CENTRAL HEIGHTS ROAD	
700		1000		2200		2900	
1500		1900		23200		27800	
800		500		1500		2100	
				2600		3600	
				-Y2- FALLIN BLVD			

**LEGEND**

- CURB RAMP
- CONCRETE ISLAND
- SIDEWALK

**INTERSECTION DETAILS**