

5/14/99

REVISIONS

**Kimley»Horn**  
 P.O. BOX 33068 • RALEIGH, N.C. 27636-3068

PROJECT REFERENCE NO. U-5724	SHEET NO. 17
ROADWAY DESIGN ENGINEER	HYDRAULICS ENGINEER
<b>DOCUMENT NOT CONSIDERED FINAL UNLESS ALL SIGNATURES COMPLETED</b>	

125

115

105

95

85


125

115

105

95

85

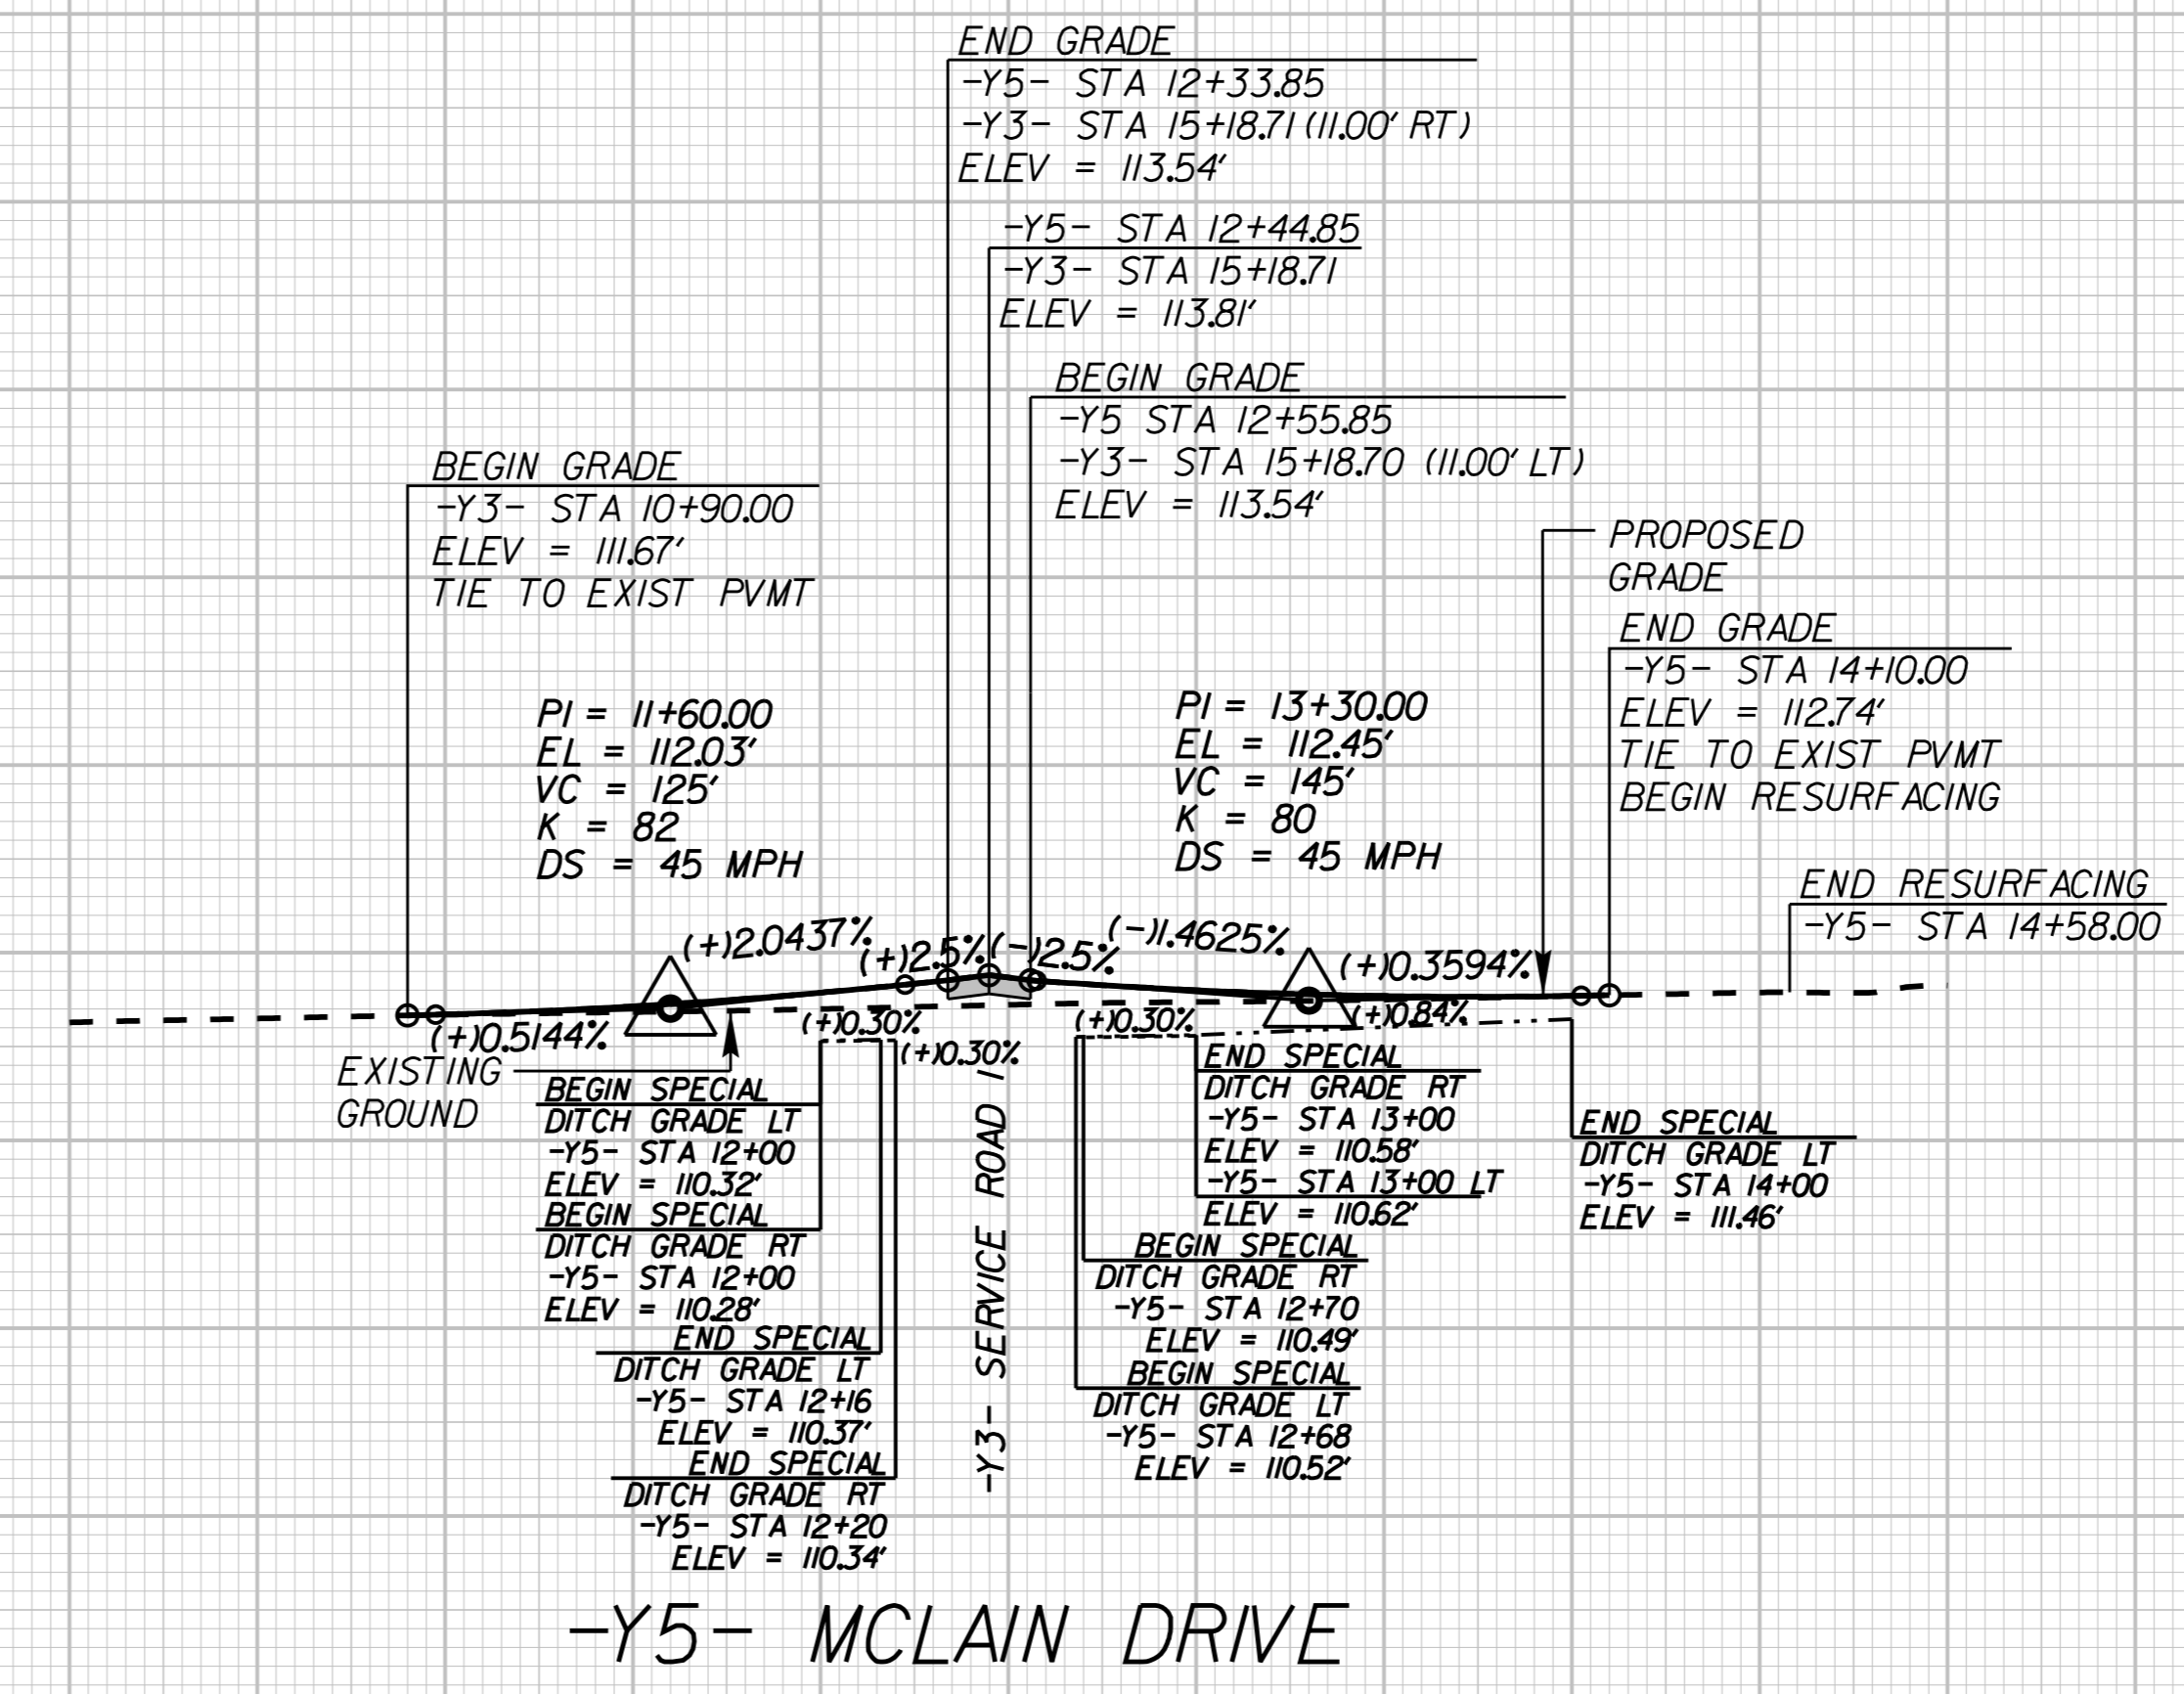

SEE SHEET NO.5 FOR -Y5- PLAN

10 11 12 13 14 15

K:\RAL\_Roadway\01036333 - U-5724 (Central Heights)\Roadway\Proj\U-5724\_rdy\_pl.dgn

10/10/2022