




TYPE III BARRICADE(S)

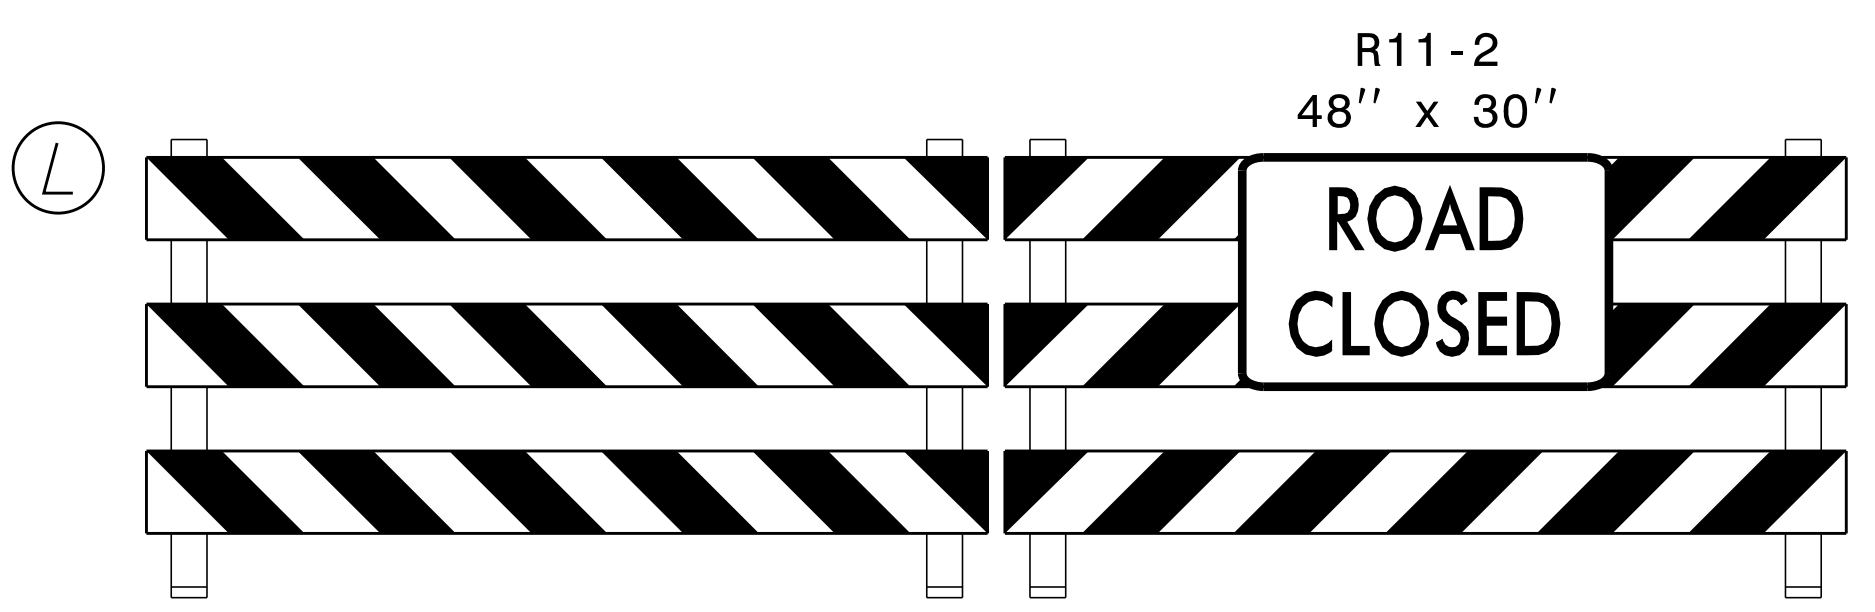

TYPE III BARRICADE(S)

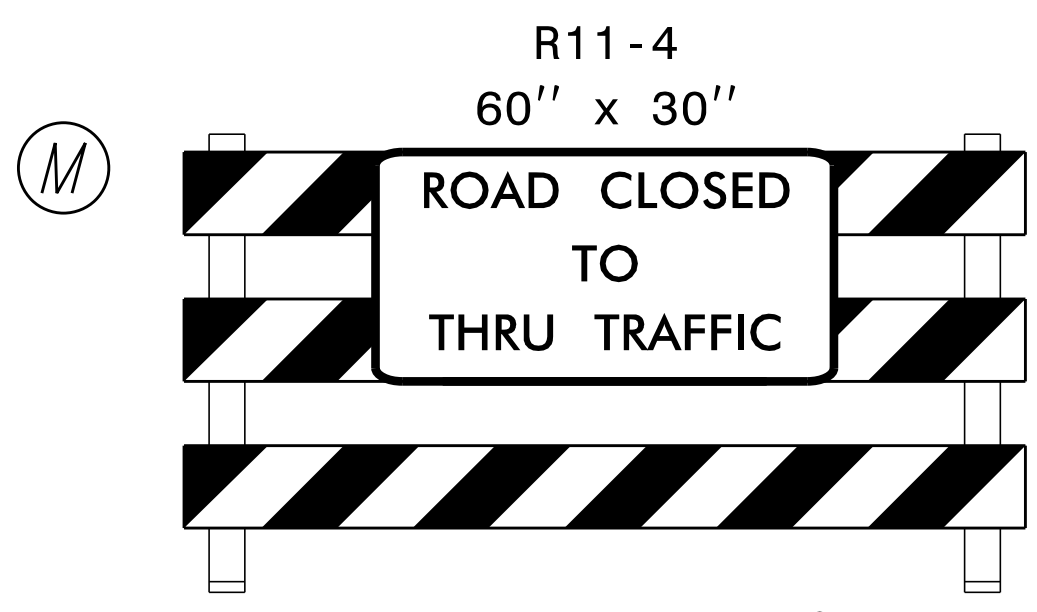


TYPE III BARRICADE

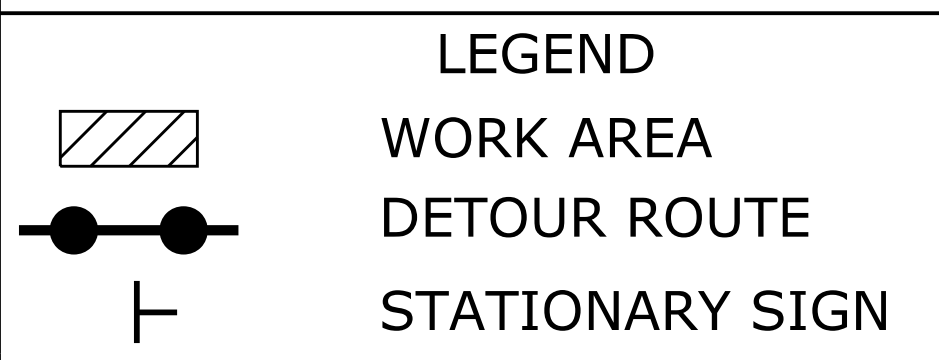

NOTES:
1.) ENSURE THAT SOUTHBOUND THRU TRAFFIC IS MAINTAINED AT ALL TIMES.
2.) DO NOT INSTALL THIS DETOUR SIMULTANEOUSLY WITH THE DETOUR SHOWN ON TMP-2E.



APPROVED: [Signature] DATE: 10/5/2022
Professional Engineer Seal for Alon D. Law, State of North Carolina, License No. 05281.

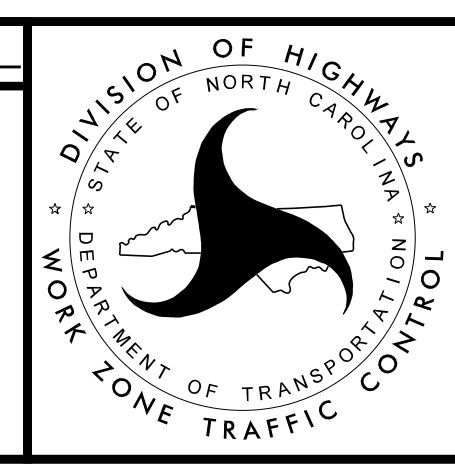

DETOUR SHEET
NORTHBOUND
BERKELEY BLVD

K:\RAL_Roadway\010363333 - U-5724 (Central Heights)\TrafficControl\CP\Sheets\U-5724_roy_tmp_2d.dgn 10/5/2022