


BEGIN CONSTRUCTION
-Y2- POT Sta. 10+18.00

INSTALL 18\" RCP-IV USING TEMPORARY
LANE CLOSURES IN ACCORDANCE WITH
RSD 1101.02 SHEET 1 OF 14


INSTALL 60\" RCP-V USING TEMPORARY
ROAD CLOSURE AND DETOUR AS
SHOWN ON SHEET TMP-2B

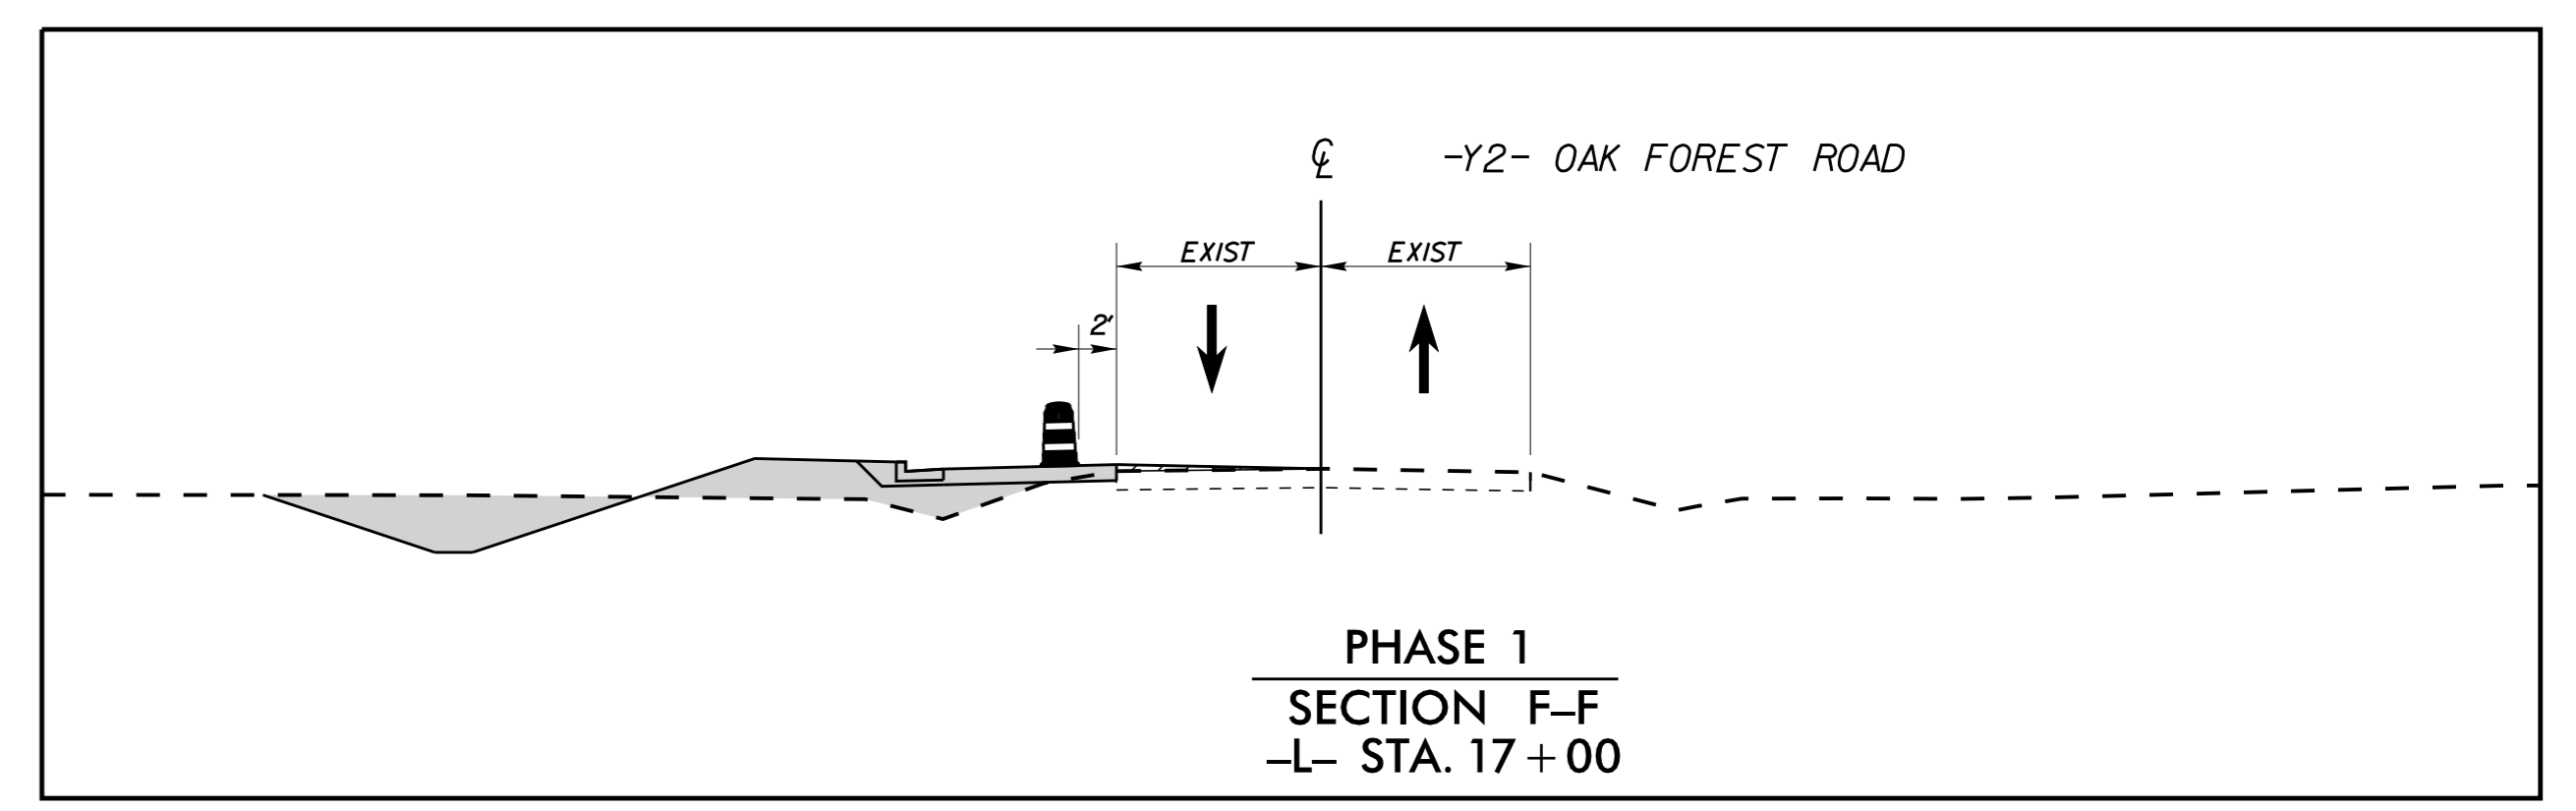

- WEDGING
- WORK AREA

Kimley»Horn

APPROVED: _____ DATE: _____

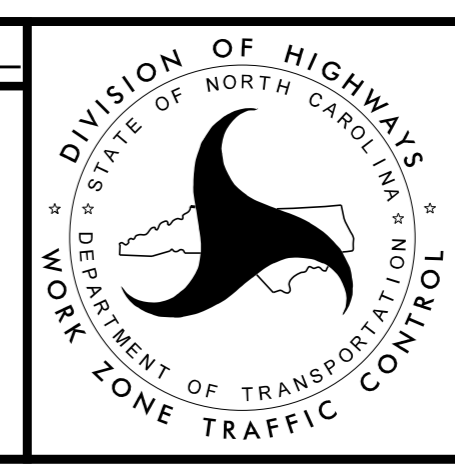

**PHASE 1
TRAFFIC CONTROL
DETAILS**

3/16/2020 K:\RAL_Roadway\01036333 - U-5724 (Central Heights)\TrafficControl\CP\Sheets\U-5724_rdy_tmp_8.dgn