


RAIL CROSSING AND RAIL SIGNALS WITH GATES TO BE CONSTRUCTED BY NCRR CONTRACTOR. TEMPORARY DETOURS TO BE USED DURING RAIL INSTALLATION AS SHOWN ON SHEETS TMP-2D AND TMP-2E. DO NOT CLOSE BOTH DIRECTIONS OF TRAVEL SIMULTANEOUSLY. CONTRACTOR TO PAVE APPROACHES AND FINALIZE MEDIAN CONSTRUCTION AROUND GATES ONCE CROSSING IS COMPLETE. COORDINATE SIGNAL INSTALLATION AND ACTIVATION WITH NCRR.

INSTALL 24" RCP-IV IN CONJUNCTION WITH THE RAILROAD CROSSING USING TEMPORARY DETOURS SHOWN ON SHEETS TMP-2D & TMP-2E. DO NOT CLOSE BOTH DIRECTION OF TRAVEL SIMULTANEOUSLY.

INSTALL PROPOSED CROSSPIPE USING RSD 1101.02 FOR TEMPORARY LANE CLOSURES (TYP)


TIE TO EXIST PAVEMENT MARKINGS
 INSTALL 18" RCP-IV USING FLAGGERS.
 UTILIZE LAW ENFORCEMENT AS NEEDED.

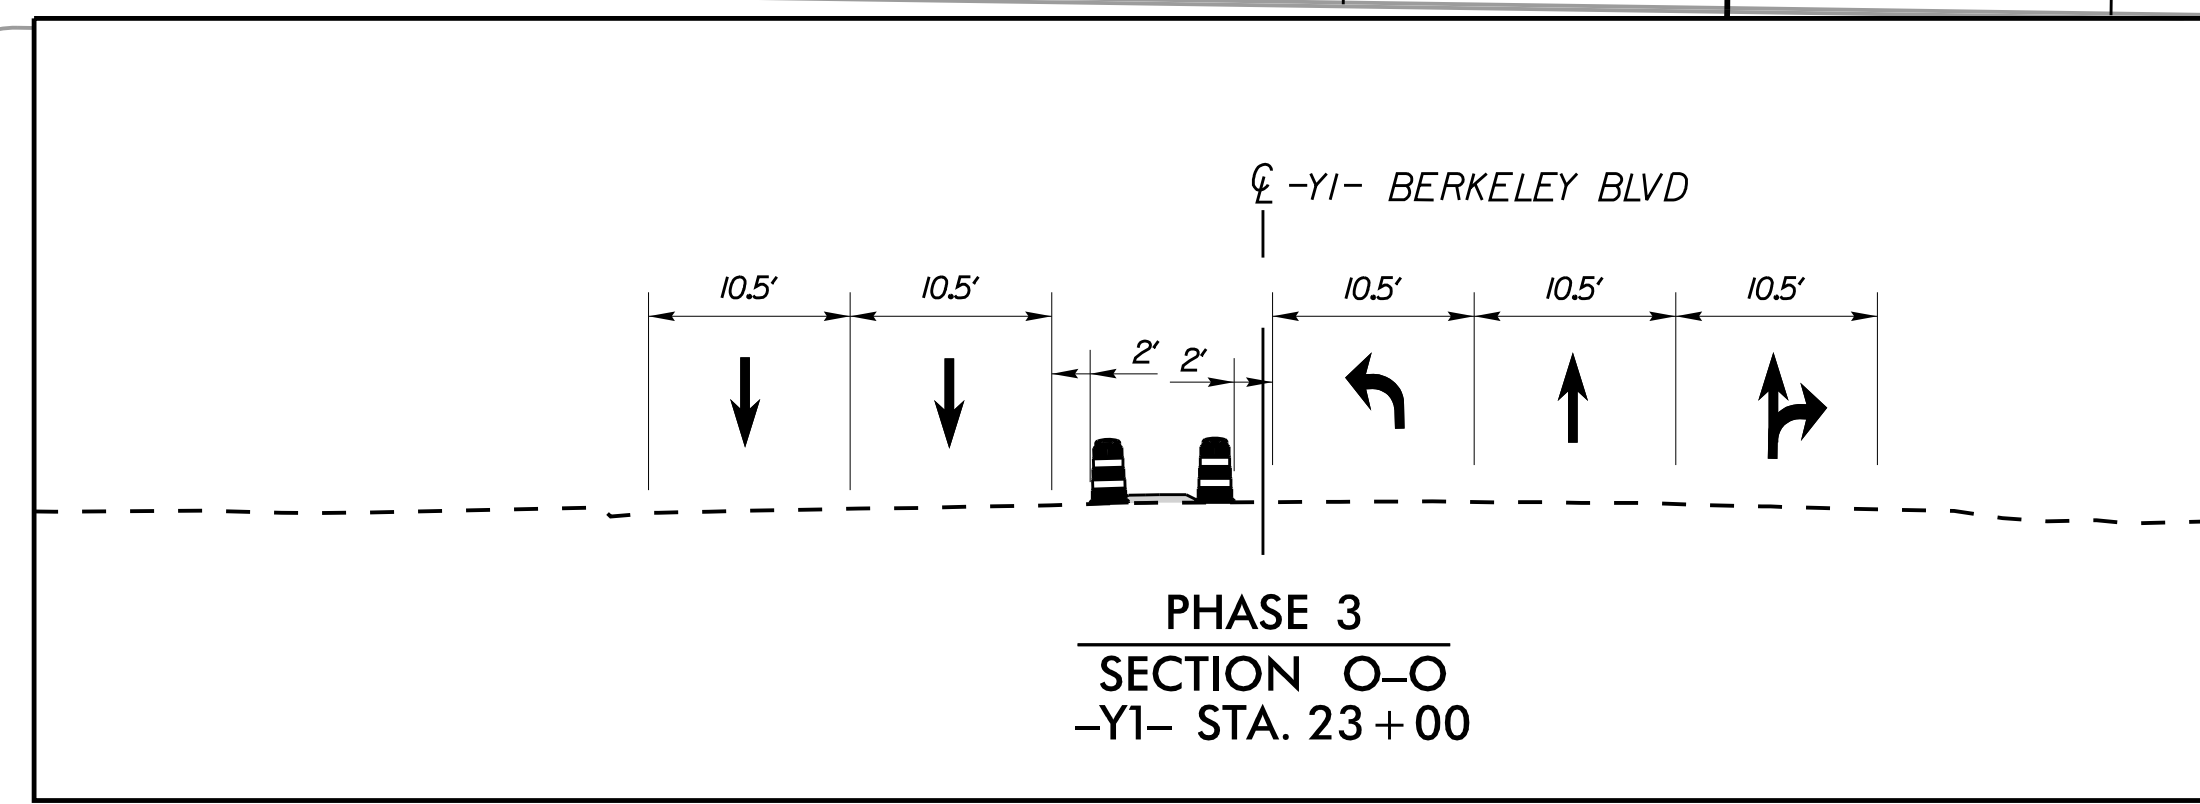

WEDGING
 WORK AREA

Kimley»Horn

APPROVED: _____ DATE: _____

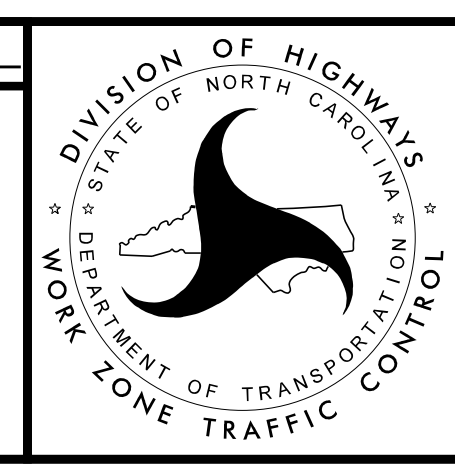

PHASE 3
TRAFFIC CONTROL
DETAILS

K:\RAL_Roadway\01036333 - U-5724 (Central Heights)\TrafficControl\CP\Sheets\U-5724_rdy_tmp_18.dgn 10/10/2022