

SEE SHEET UC-2 FOR CONVENTIONAL PLAN SHEET SYMBOLS

T.I.P. NO.	SHEET NO.
U-5724	UC-1



STATE OF NORTH CAROLINA
DIVISION OF HIGHWAYS

UTILITY CONSTRUCTION PLANS
WAYNE COUNTY

LOCATION: SR 1560 (ROYALL AVENUE) FROM NORTH PARK DRIVE TO US 13 (BERKELEY BOULEVARD) AND SR 1709 (CENTRAL HEIGHTS ROAD) FROM US 13 (BERKELEY BOULEVARD) TO SR 1711 (OAK FOREST ROAD)

TYPE OF WORK: UTILITY CONSTRUCTION

TIP PROJECT: U-5724

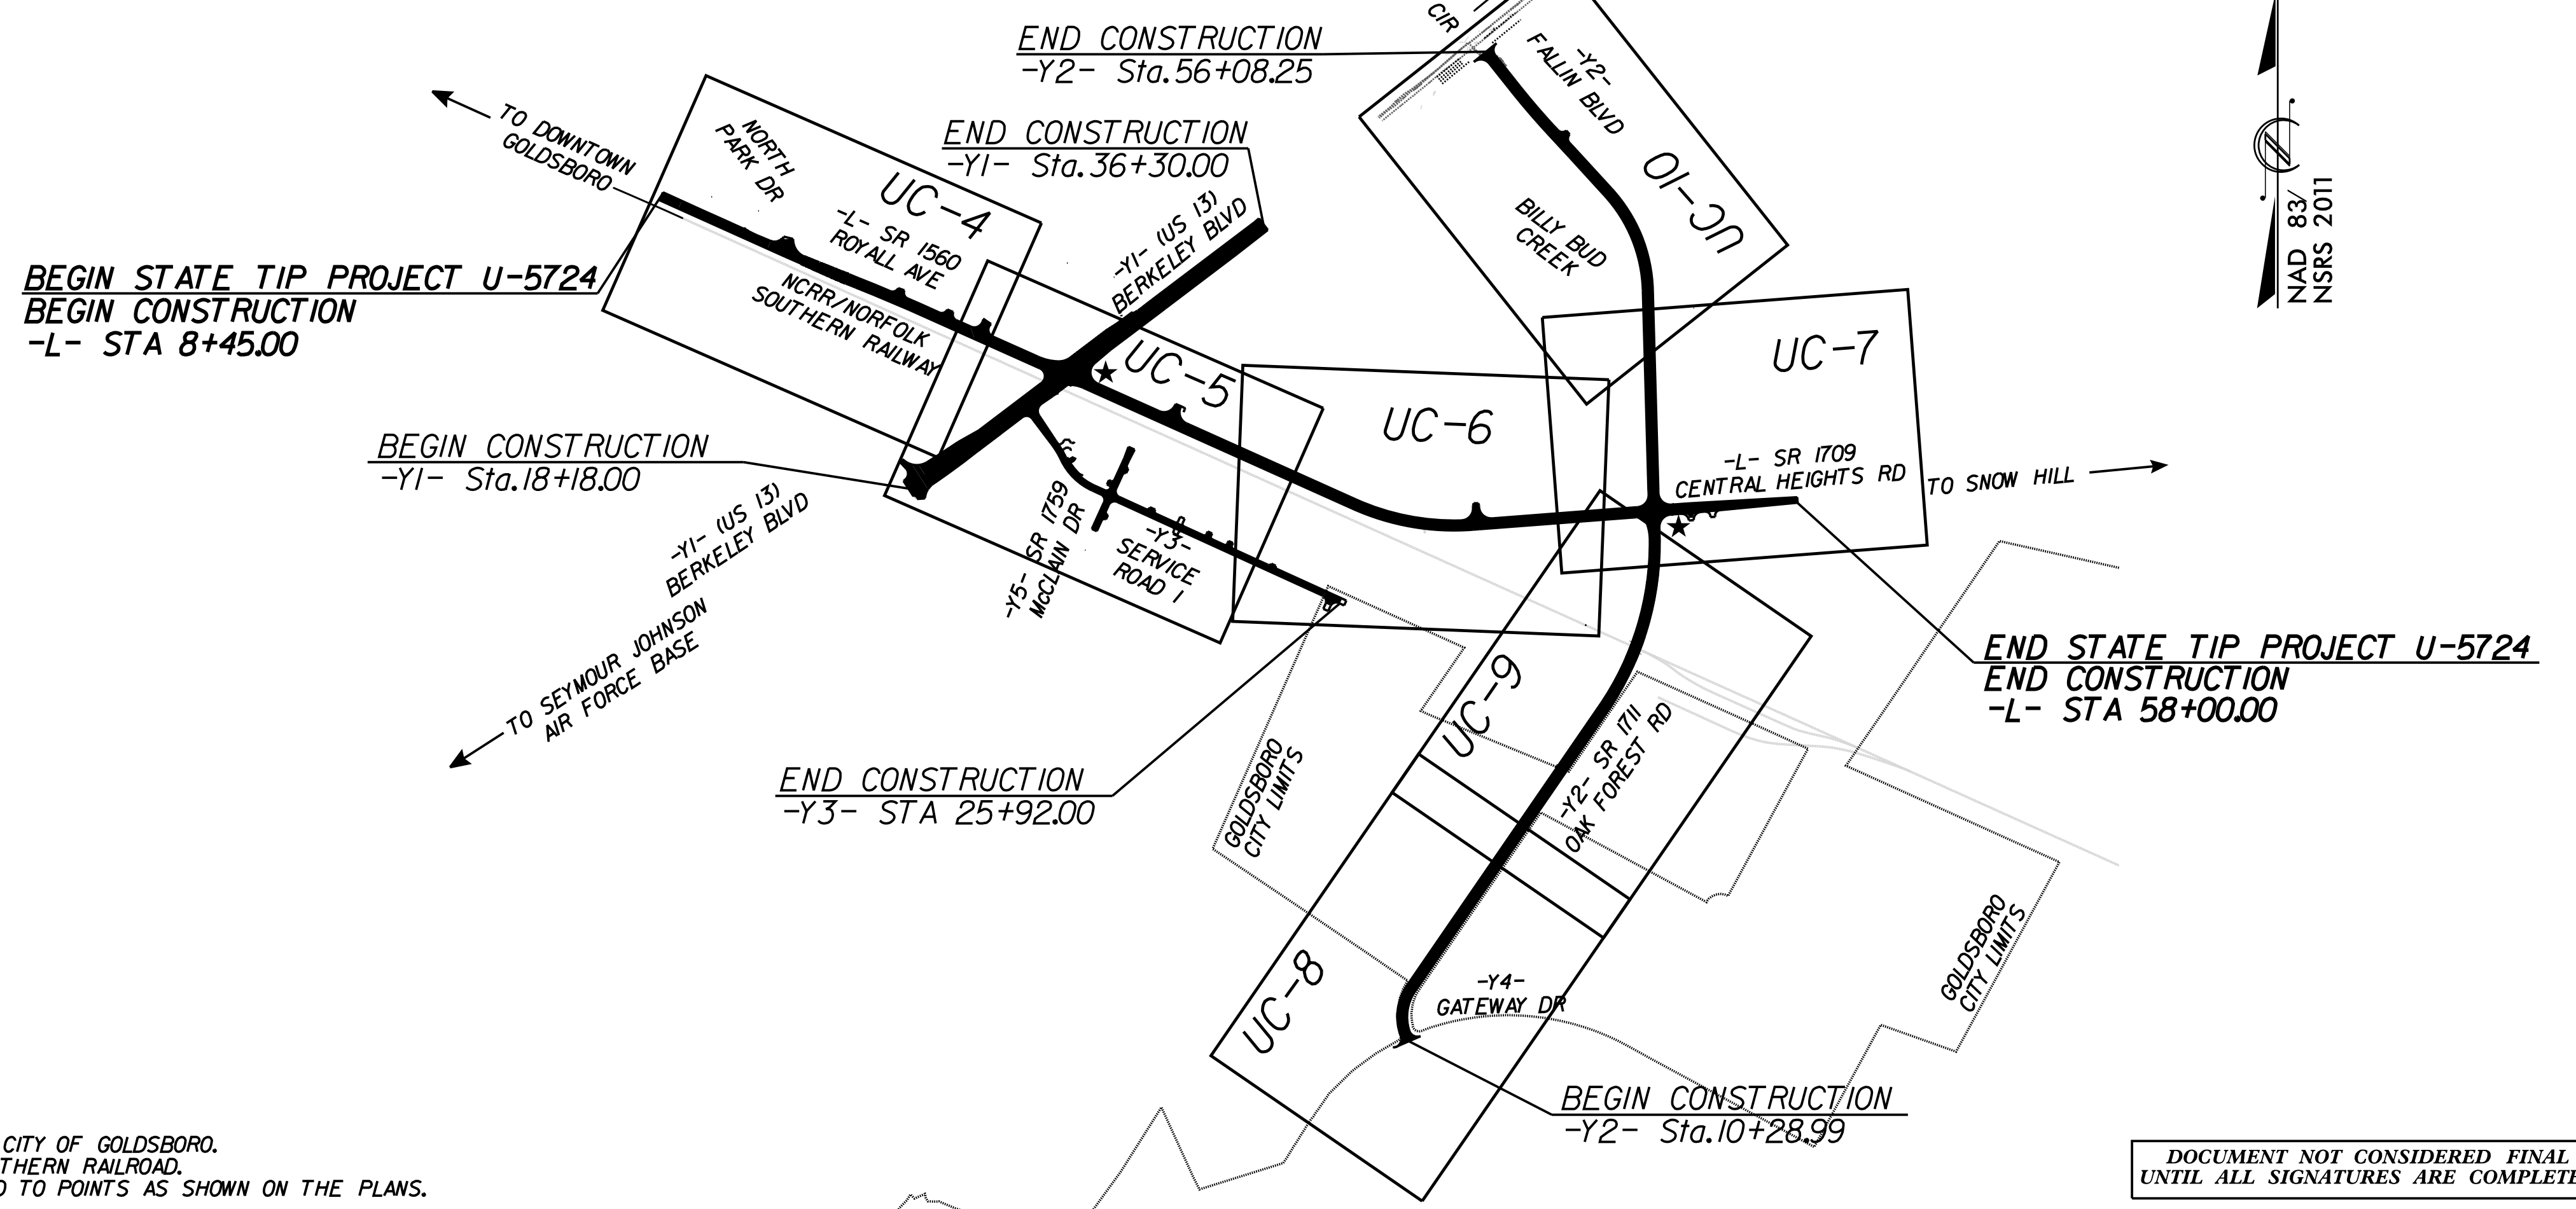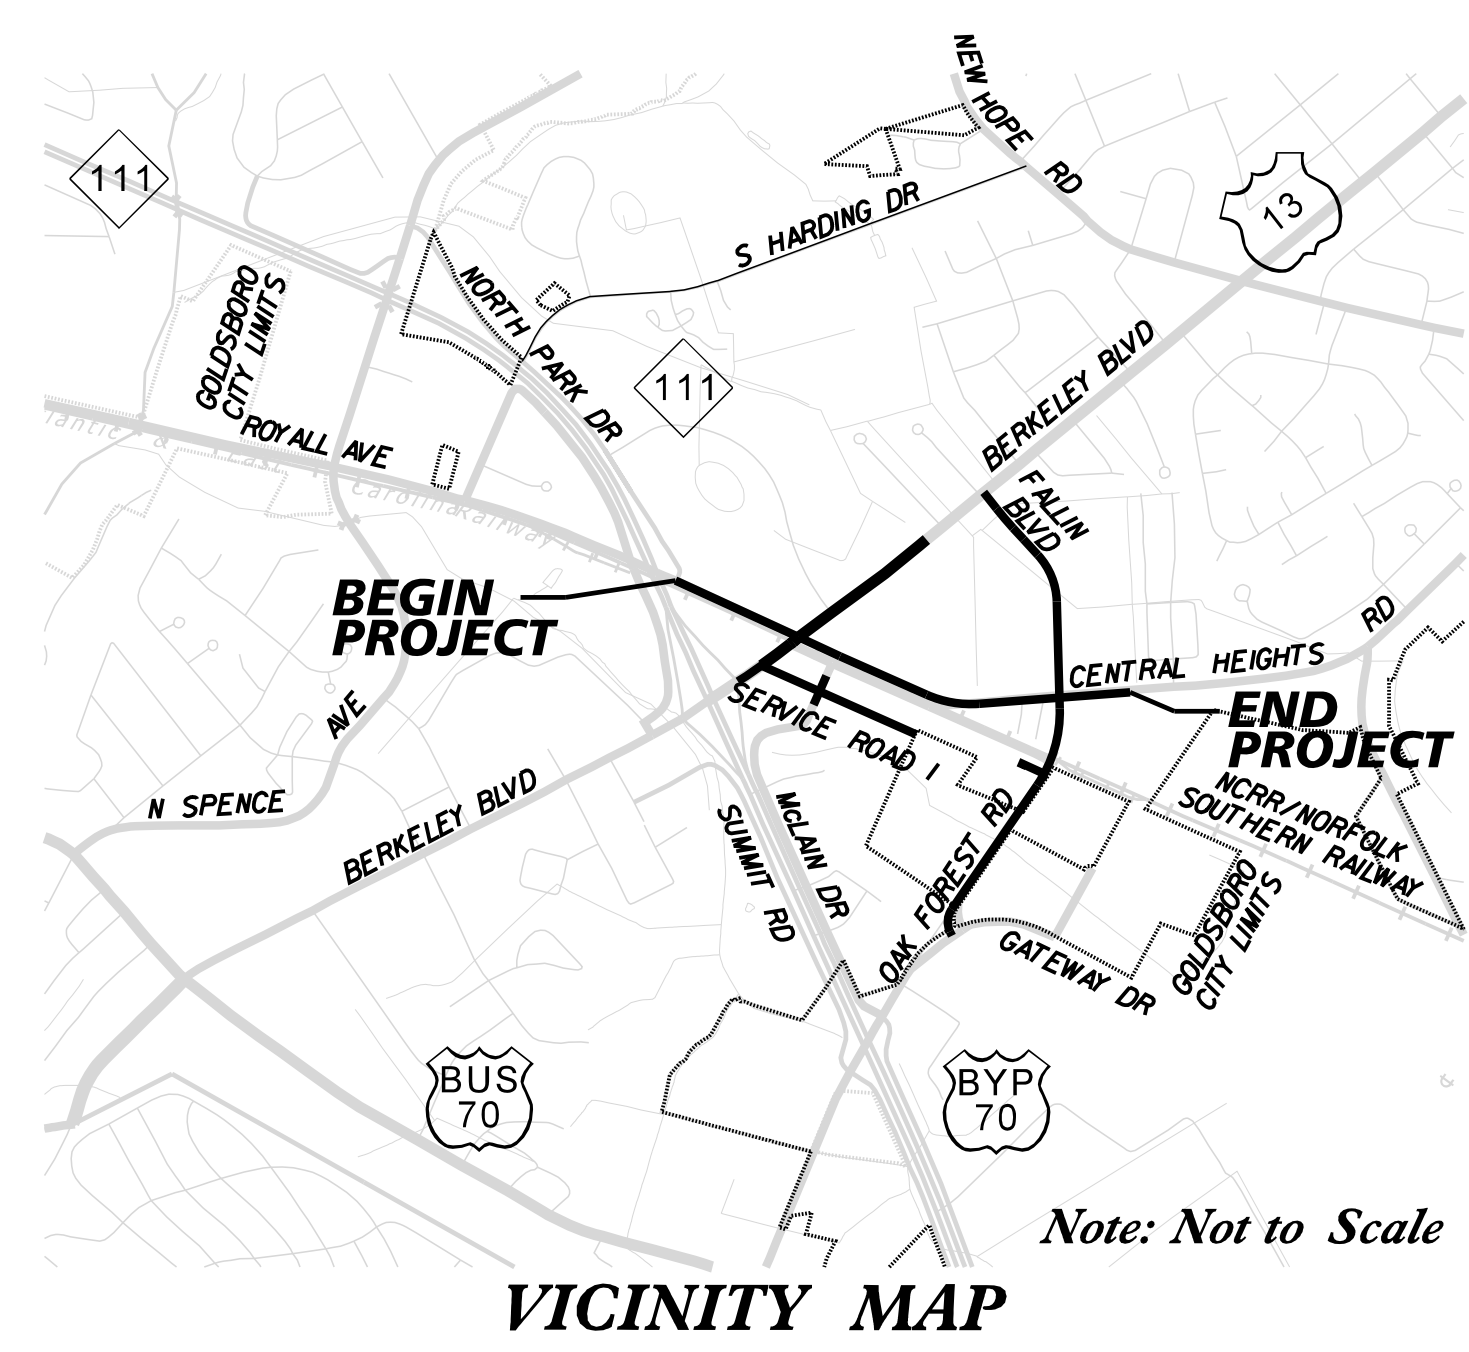


NCDOT CONTACT: ADDISON GAINNEY, PE
DIVISION 4, PROJECT ENGINEER
(252) 640-6428

★ TRAFFIC SIGNAL

A PORTION OF THIS PROJECT IS WITHIN THE MUNICIPAL BOUNDARIES OF THE CITY OF GOLDSBORO.
A PORTION OF THIS PROJECT IS WITHIN THE RIGHT-OF-WAY OF NORFOLK SOUTHERN RAILROAD.
THIS IS A PARTIAL CONTROLLED-ACCESS PROJECT WITH ACCESS BEING LIMITED TO POINTS AS SHOWN ON THE PLANS.

DOCUMENT NOT CONSIDERED FINAL
UNTIL ALL SIGNATURES ARE COMPLETED

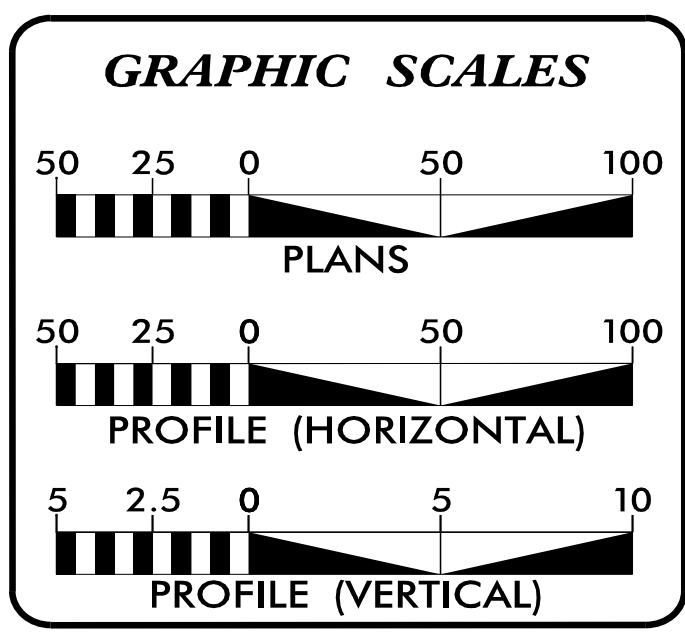

INDEX OF SHEETS

SHEET NO.:	DESCRIPTION:
UC-1	TITLE SHEET
UC-2	UTILITY SYMBOLOGY
UC-3	UTILITY NOTES
UC-3A THRU UC-3E	UTILITY DETAILS
UC-4 THRU UC-10	UTILITY CONSTRUCTION SHEETS
UC-11 THRU UC-14	UTILITY PROFILE SHEETS

WATER AND SEWER OWNERS ON PROJECT

(A) WATER/SEWER - CITY OF GOLDSBORO:
BOBBY CROOM 919-580-4367

PREPARED IN THE OFFICE OF

Kimley»Horn ©2022

NC LICENSE #F-0102
P.O. BOX 33068
RALEIGH, NORTH CAROLINA 27636
PHONE: (919) 677-2000

Nate Harvey, P.E. CONSULTANT CONTACT #1
Cody Mangano, PE CONSULTANT CONTACT #2
Nolan Raney, PE CONSULTANT CONTACT #3

SEAL

8/11/2022

DIVISION OF HIGHWAYS UTILITIES UNIT
1555 MAIL SERVICES CENTER
RALEIGH NC 27699-1555
PHONE (919) 707-6690
FAX (919) 250-4151

Nabil Hamdan UTILITIES REGIONAL ENGINEER
Kyle Pleasant UTILITIES ENGINEER
Tanga Sampson UTILITIES REGIONAL COORDINATOR
Frank Zdelar UTILITIES COORDINATOR