

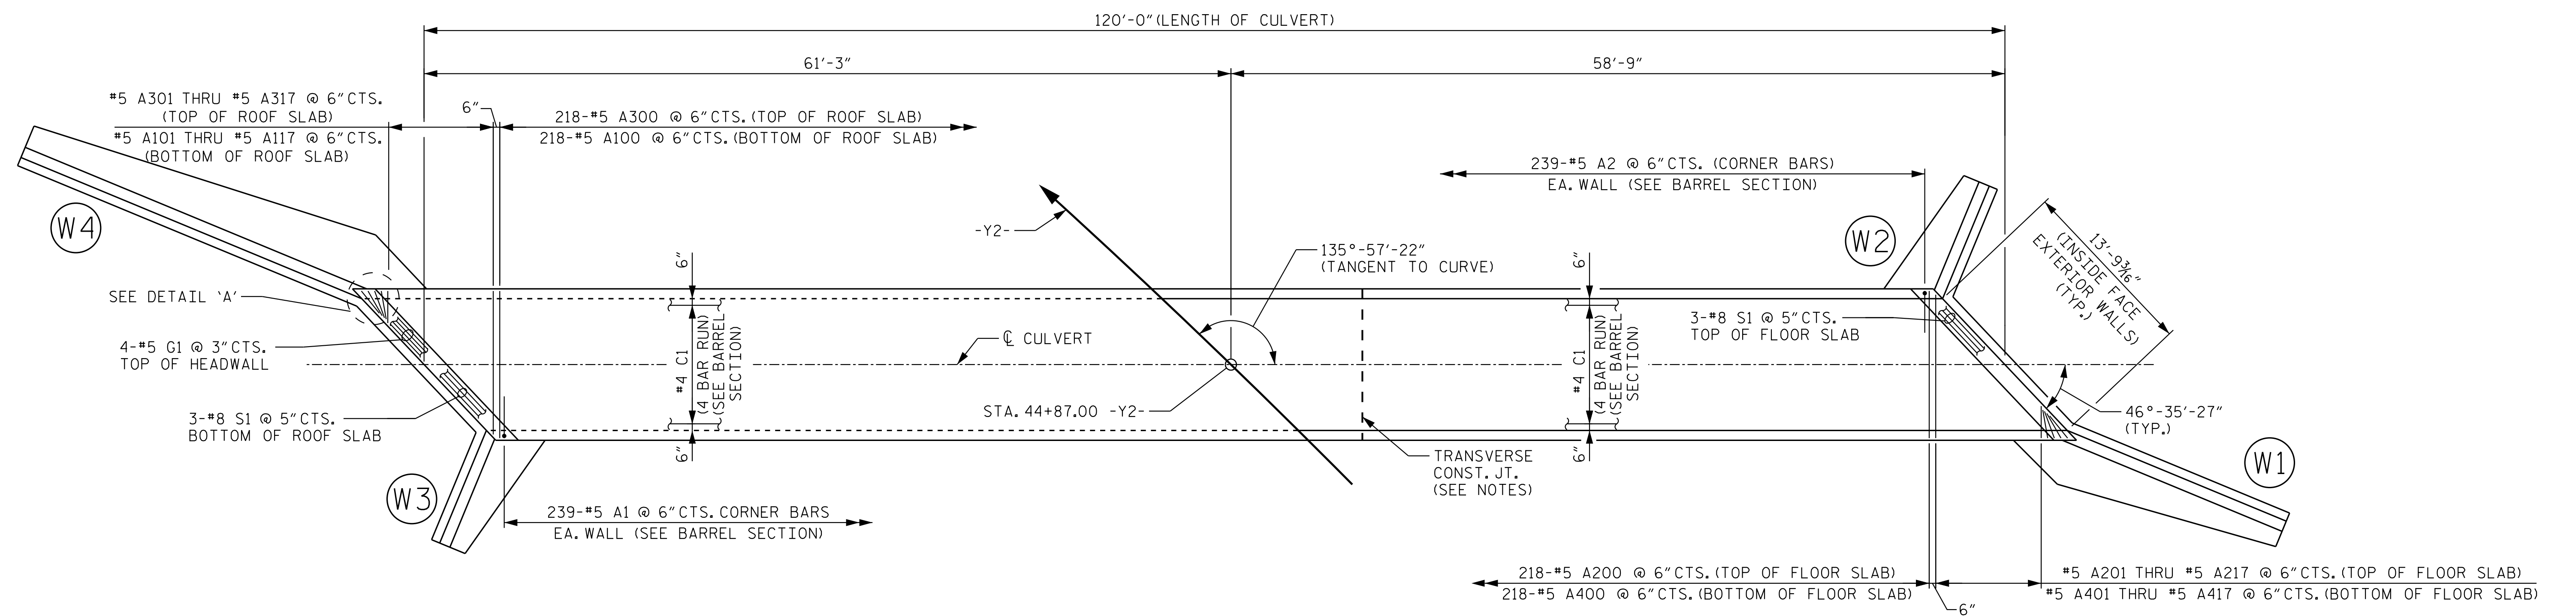


CULVERT SECTION NORMAL TO ROADWAY

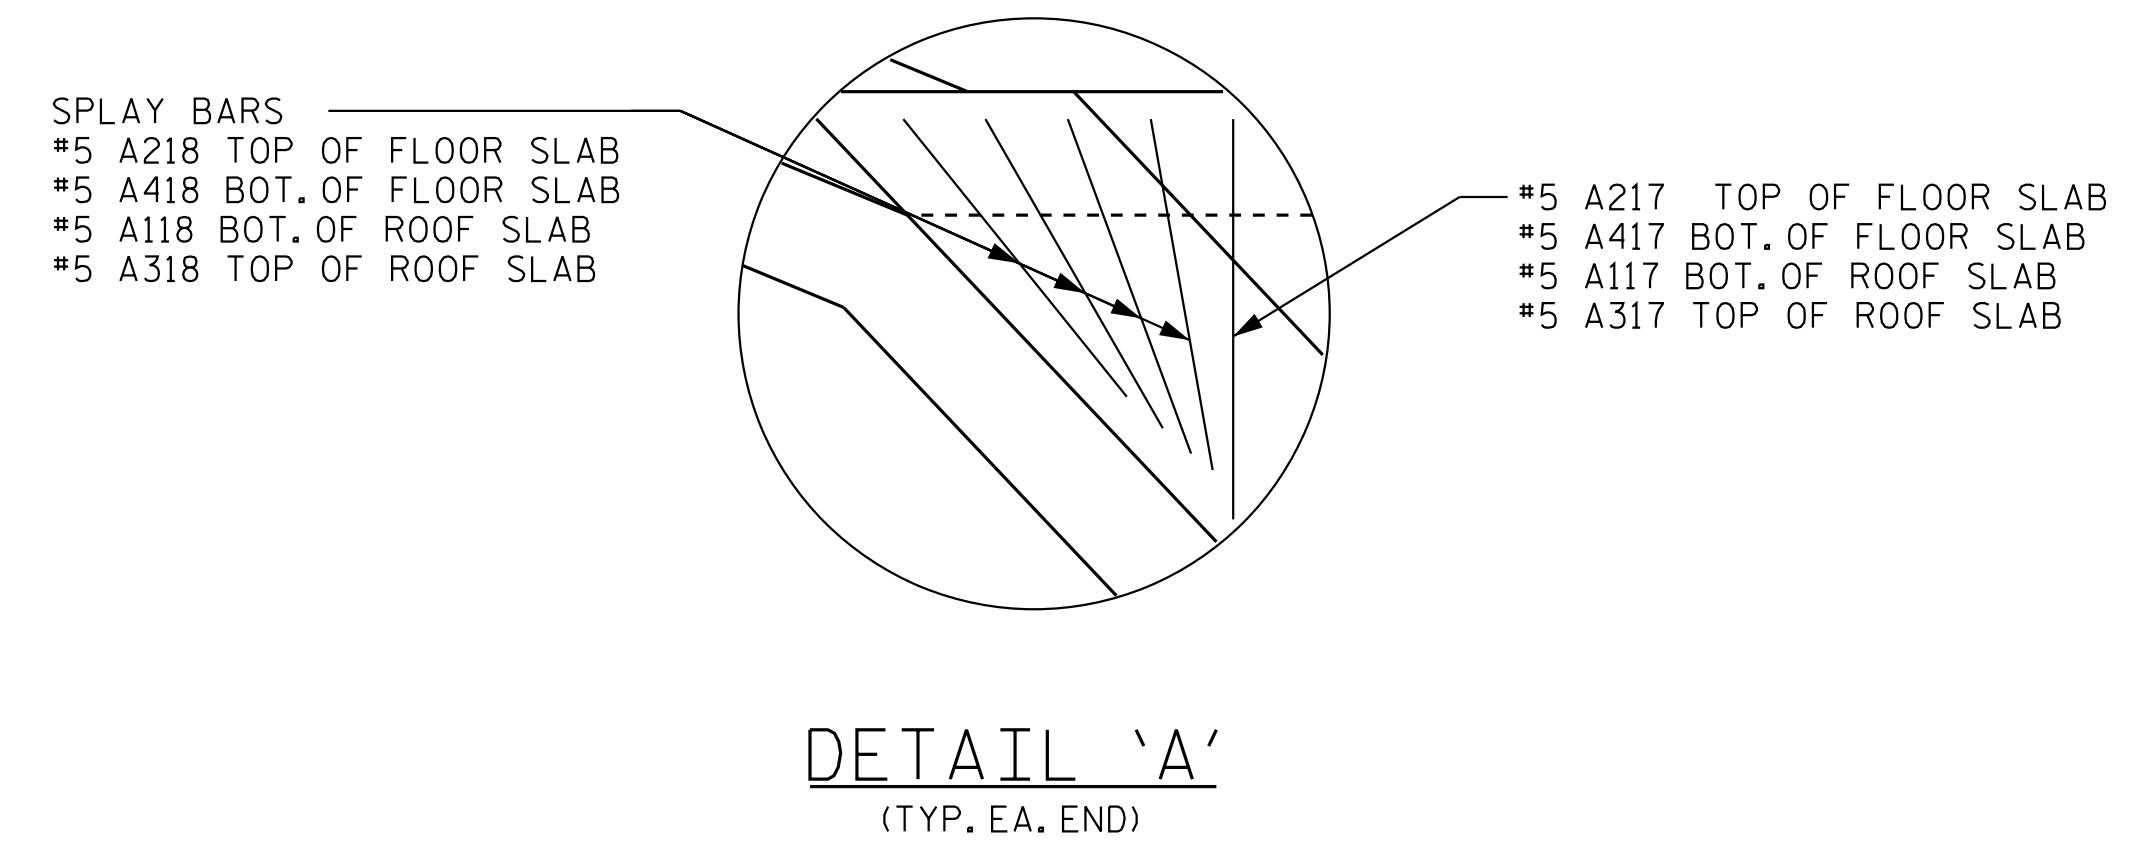

PART PLAN - ROOF SLAB


PART PLAN - FLOOR SLAB

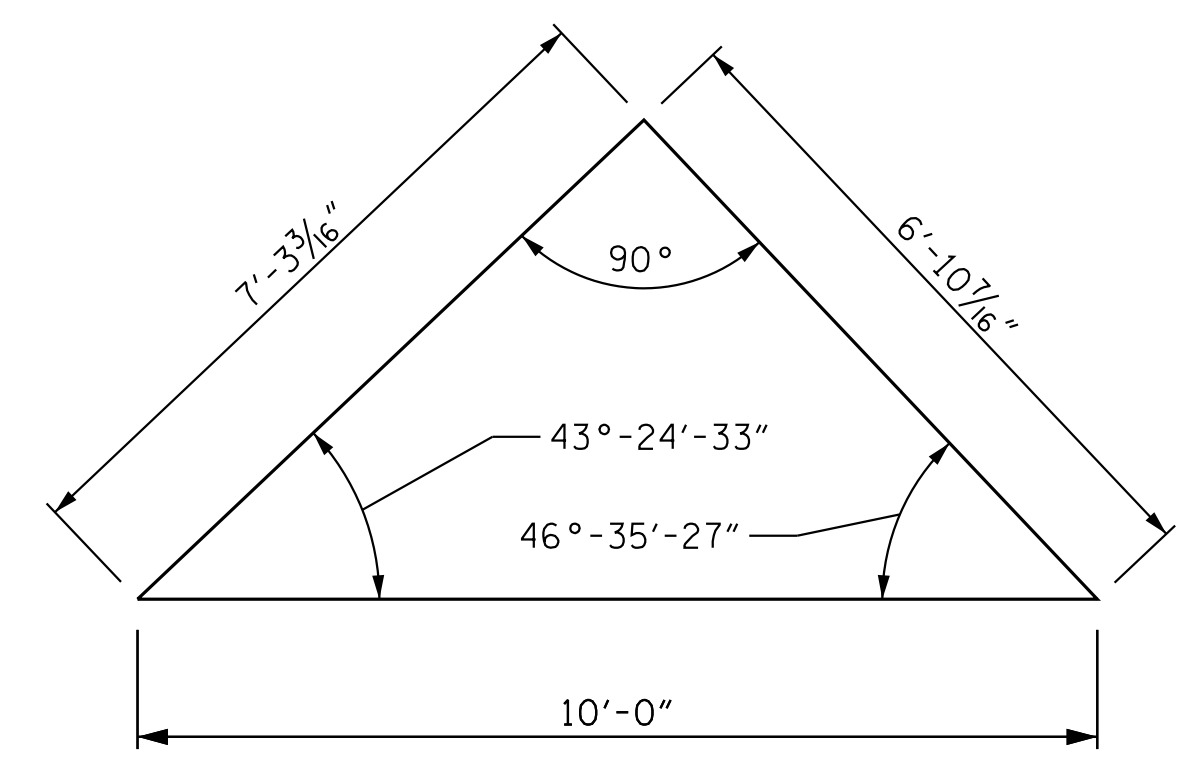

SKEW TRIANGLE

PROJECT NO. U-5724  
 WAYNE COUNTY  
 STATION: 44+87.00 -Y2-

SHEET 3 OF 8

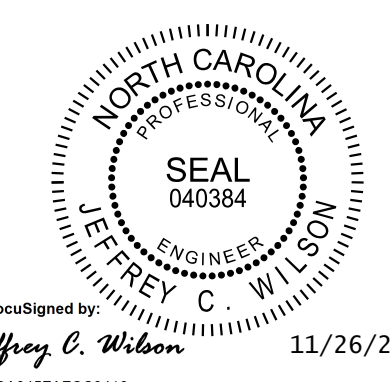

STATE OF NORTH CAROLINA  
 DEPARTMENT OF TRANSPORTATION  
 RALEIGH

SINGLE 10 FT. X 6 FT.  
 CONCRETE BOX CULVERT  
 136° SKEW

**Kimley»Horn**  
 421 Fayetteville Street, Suite 600  
 Raleigh, NC 27601-1772  
 Phone (919) 677-2000 NC LICENSE # F-0102

REVISIONS						SHEET NO.
NO.	BY:	DATE:	NO.	BY:	DATE:	C-3
1			3			TOTAL SHEETS
2			4			8

**DOCUMENT NOT CONSIDERED FINAL  
 UNLESS ALL SIGNATURES COMPLETED**

K:\BIDI\_Structures\Culvert\NC\01036333 U-5724 Goldboro\Goldboro\U5724.SMU.C003.dgn 11/25/2019

DRAWN BY: J. I. KIMBLE DATE: 11/19  
 CHECKED BY: C. T. POOLE DATE: 11/19  
 DESIGN ENGINEER OF RECORD: J. C. WILSON DATE: 11/19