
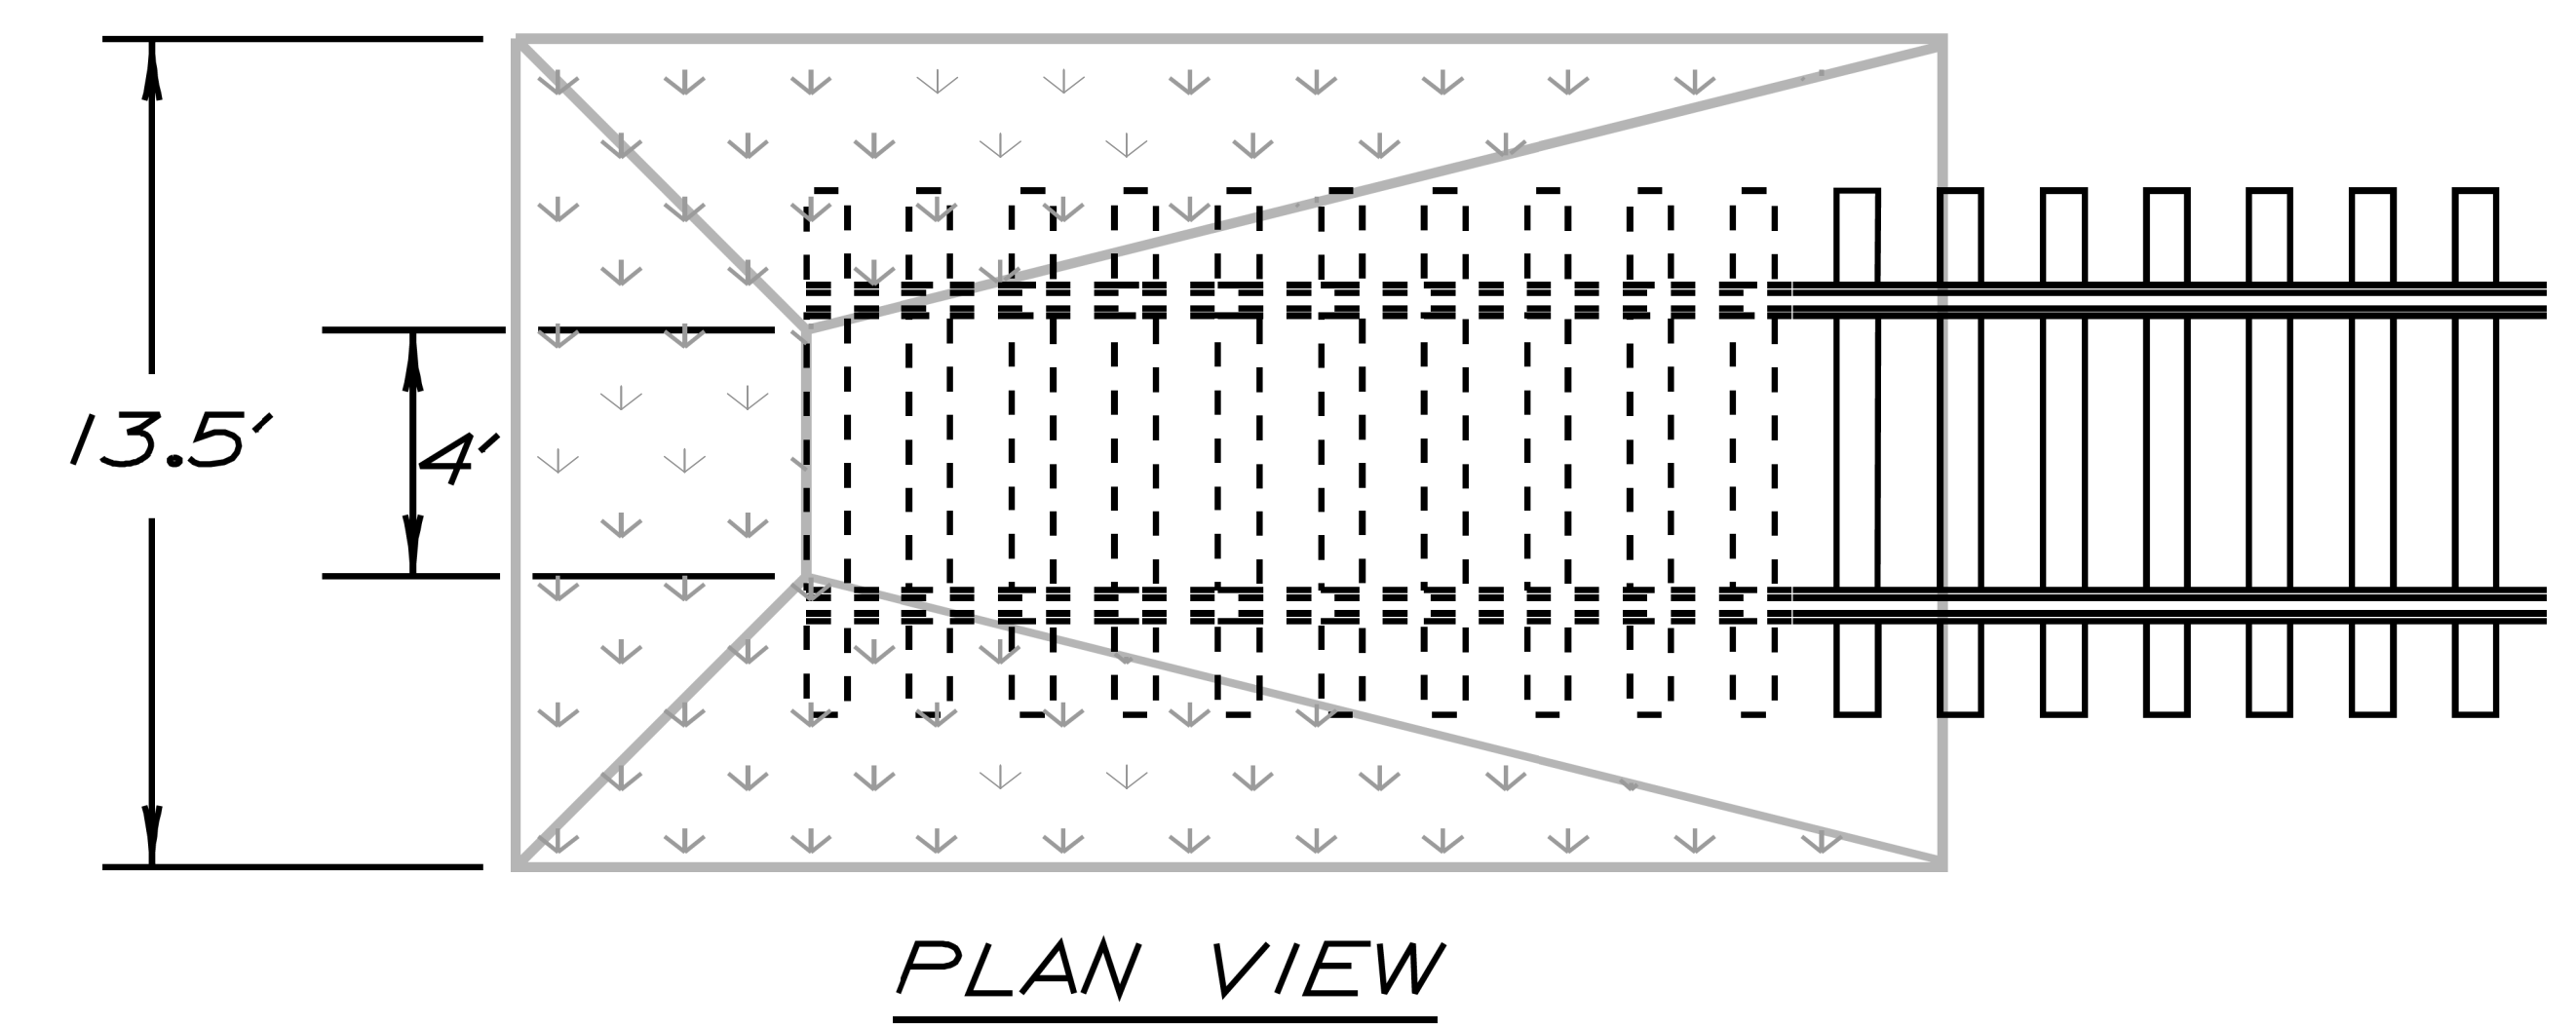
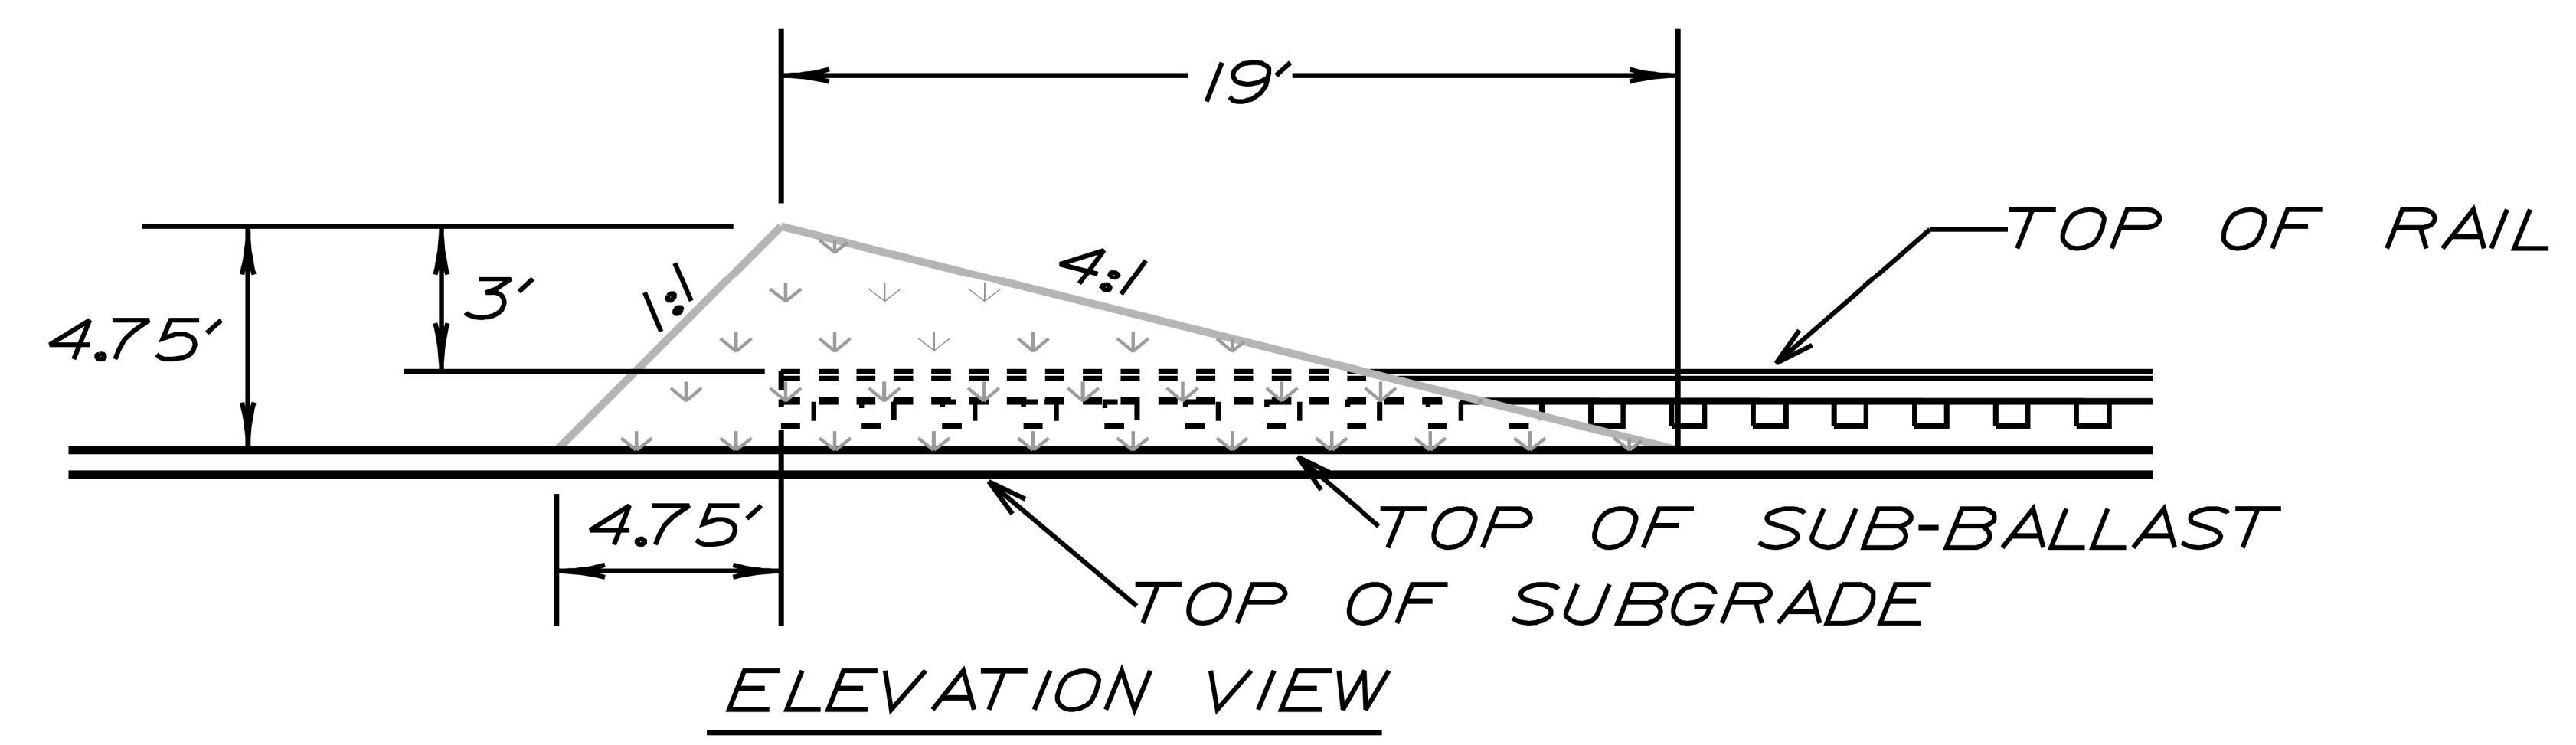


PROJECT REFERENCE NO.	SHEET NO.
U-5724	RR-2E
RW SHEET NO.	
RAILROAD DESIGN ENGINEER	
	

DETAIL



NORFOLK SOUTHERN RAILWAY COMPANY

**EARTH MOUND
DETAIL**

AUGUST 2000
Atlanta, Georgia