

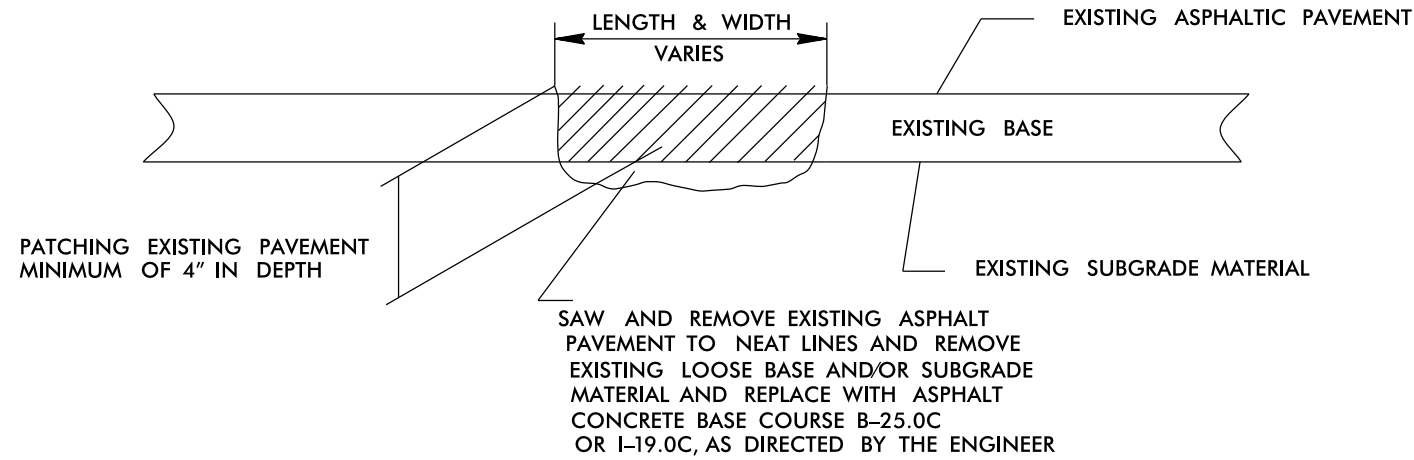


DETAILS OF PATCHING EXISTING PAVEMENT PRIOR TO RESURFACING

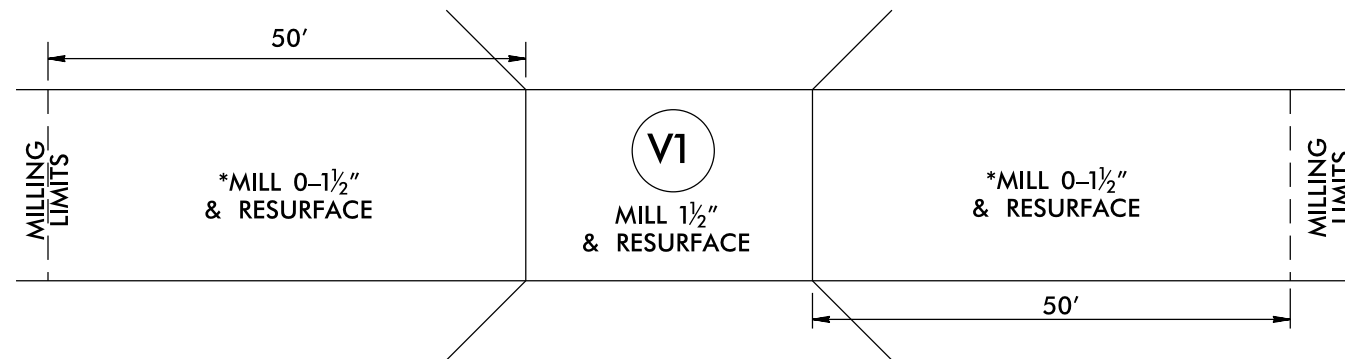

PAVEMENT TIE-IN DETAIL

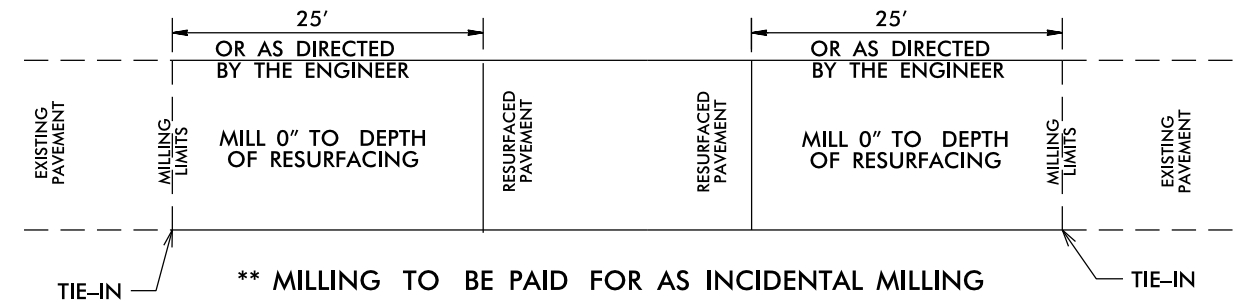

USE FOR MAP #1 BRIDGE #278
USE FOR MAP #2 BRIDGE #277

* MILLING FOR APPROACHES SHALL BE PAID FOR UNDER INCIDENTAL MILLING

PAVEMENT SCHEDULE

C1	PROP. APPROX. 1.5" ASPHALT CONCRETE SURFACE COURSE, TYPE S9.5B, AT AN AVERAGE RATE OF 165 LBS. PER SQ. YD.
C2	PROP. APPROX. 1.25" ASPHALT CONCRETE SURFACE COURSE, TYPE S9.5B, AT AN AVERAGE RATE OF 137.5 LBS. PER SQ. YD.
S	AGGREGATE SHOULDER BORROW
U	EXISTING PAVEMENT.
V1	MILLING 1.5" IN DEPTH

PROJECT NOTES

- ONE COAT OF PAINT MARKINGS TO BE APPLIED ON ALL MAPS. PERMANENT MARKINGS TO BE HANDLED ON A LATER PROJECT.