This electronic collection of documents is provided for the convenience of the user and is Not a Certified Document -

The documents contained herein were originally issued and sealed by the individuals whose names and license numbers appear on each page, on the dates appearing with their signature on that page. This file or an individual page shall not be considered a certified document.

	DEP
-5765	PAVE
	OVER
	ROADWAY STANDARD DRAWING
	PROJECT SERVICES UNIT - N.C. DEPARTMENT OF TRANSPORTATION - RALEIGH, N DATED JANUARY 2018 ARE APPLICABLE TO THIS PROJECT AND BY REFERENCE HERI CONSIDERED A PART OF THESE PLANS: STD. NO. TITLE 1205.01 PAVEMENT MARKINGS - LINE TYPES AND OFFSETS 1205.02 PAVEMENT MARKINGS - TWO-LANE AND MULTILANE RO 1205.04 PAVEMENT MARKINGS - INTERSECTIONS 1205.12 PAVEMENT MARKINGS - BRIDGES 1261.01 GUARDRAIL AND BARRIER DELINEATORS - INSTALLAT 1261.02 GUARDRAIL AND BARRIER DELINEATORS - TYPES AND 1262.01 GUARDRAIL END DELINEATION
:T: C204385	INDEX SHEET NO. DESCRIPTION
	PMP-1 PAVEMENT MARKING PLAN TITLE
RA	PMP-2-4 PAVEMENT MARKING DETAIL
O	PLAN REVIEWED BY: N.C.D.O.T. SIGNING AND DELINEATION UNIT
	KELVIN JORDAN SIGNING & DELINEATION REGIONAL ENGINEER
	ASHLEY MATTHEWS, PE SIGNING & DELINEATION PROJECT DESIGN ENGINEER

STATE OF NORTH CAROLINA PARTMENT OF TRANSPORTATION

EMENT MARKING PLAN

DAVIDSON COUNTY LOCATION: GUMTREE RD. SR 1711 OVER WINSTON-SALEM SOUTHBOUND RAILROAD

GS″ -.C., REBY ARE

OADWAYS


TION SPACING ND MOUNTING

THE	FOLLOWING GENERAL	_ NO
THE	CONSTRUCTION PRO	JECT
OR D	DIRECTED BY THE EN	NGIN

A) INSTALL PAVEMENT MARKINGS AS FOLLOWS:

> ROAD NAME GUMTREE RD HEBRON CHURCH RD BRIDGE

- B) TIE PROPOSED PAVEMENT MAR
- C) REMOVE/REPLACE ANY CONFLIC
- D) UNLESS OTHERWISE SPECIFIE IN LIEU OF EXTRUDED THERM AND DIAGONALS. IF HEATED THE EXTRUDED THERMOPLASTIC
- D) TYPE III COLD APPLIED PLAS APPLIED PLASTIC. IF TYPE BE PAID FOR USING THE TYP

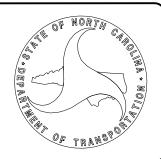


PLAN PREPARED BY: PARRISH AND PARTNERS


CHAD ROGERS, PE SIGNING & DELINEATION PROJECT ENGINEER CURTIS HALL, PE SIGNING & DELINEATION PROJECT DESIGN ENGINEER

	TIP NO.	SHEET NO.
	B-5765	PMP - 1
	APPROVED:	
	DATE:	
	SEAL	
	DocuSigned to: DocuSigned to: Unad Kozers: 3/31/2022 DocuSigned to: SEAL 02944 5030814C52703C MG INES CHAD R	
	DOCUMENT NOT CON UNLESS ALL SIGNATU	
GENERAL NOTES RAL NOTES APPLY AT ALL TIMES FOR THE DUROJECT, EXCEPT WHEN OTHERWISE NOTED IN ENGINEER.		
RKINGS AND PAVEMENT MARKERS ON THE FINA	L SURFACE	
MARKING MARK THERMOPLASTIC NOI THERMOPLASTIC NOI COLD APPLIED PLASTIC NOI	NE NE	
NT MARKING LINES TO EXISTING PAVEMENT M	ARKING LINES.	
CONFLICTING/DAMAGED PAVEMENT MARKINGS A	ND MARKERS.	
ECIFIED, HEATED-IN-PLACE THERMOPLASTIC THERMOPLASTIC FOR STOP BARS, SYMBOLS, HEATED-IN-PLACE IS USED, IT SHALL BE PA PLASTIC PAY ITEM.	CHARACTERS	
ED PLASTIC MAY BE USED IN LIEU OF TYPE TYPE III COLD APPLIED PLASTIC IS USED, HE TYPE II COLD APPLIED PLASTIC PAY ITE	IT SHALL	




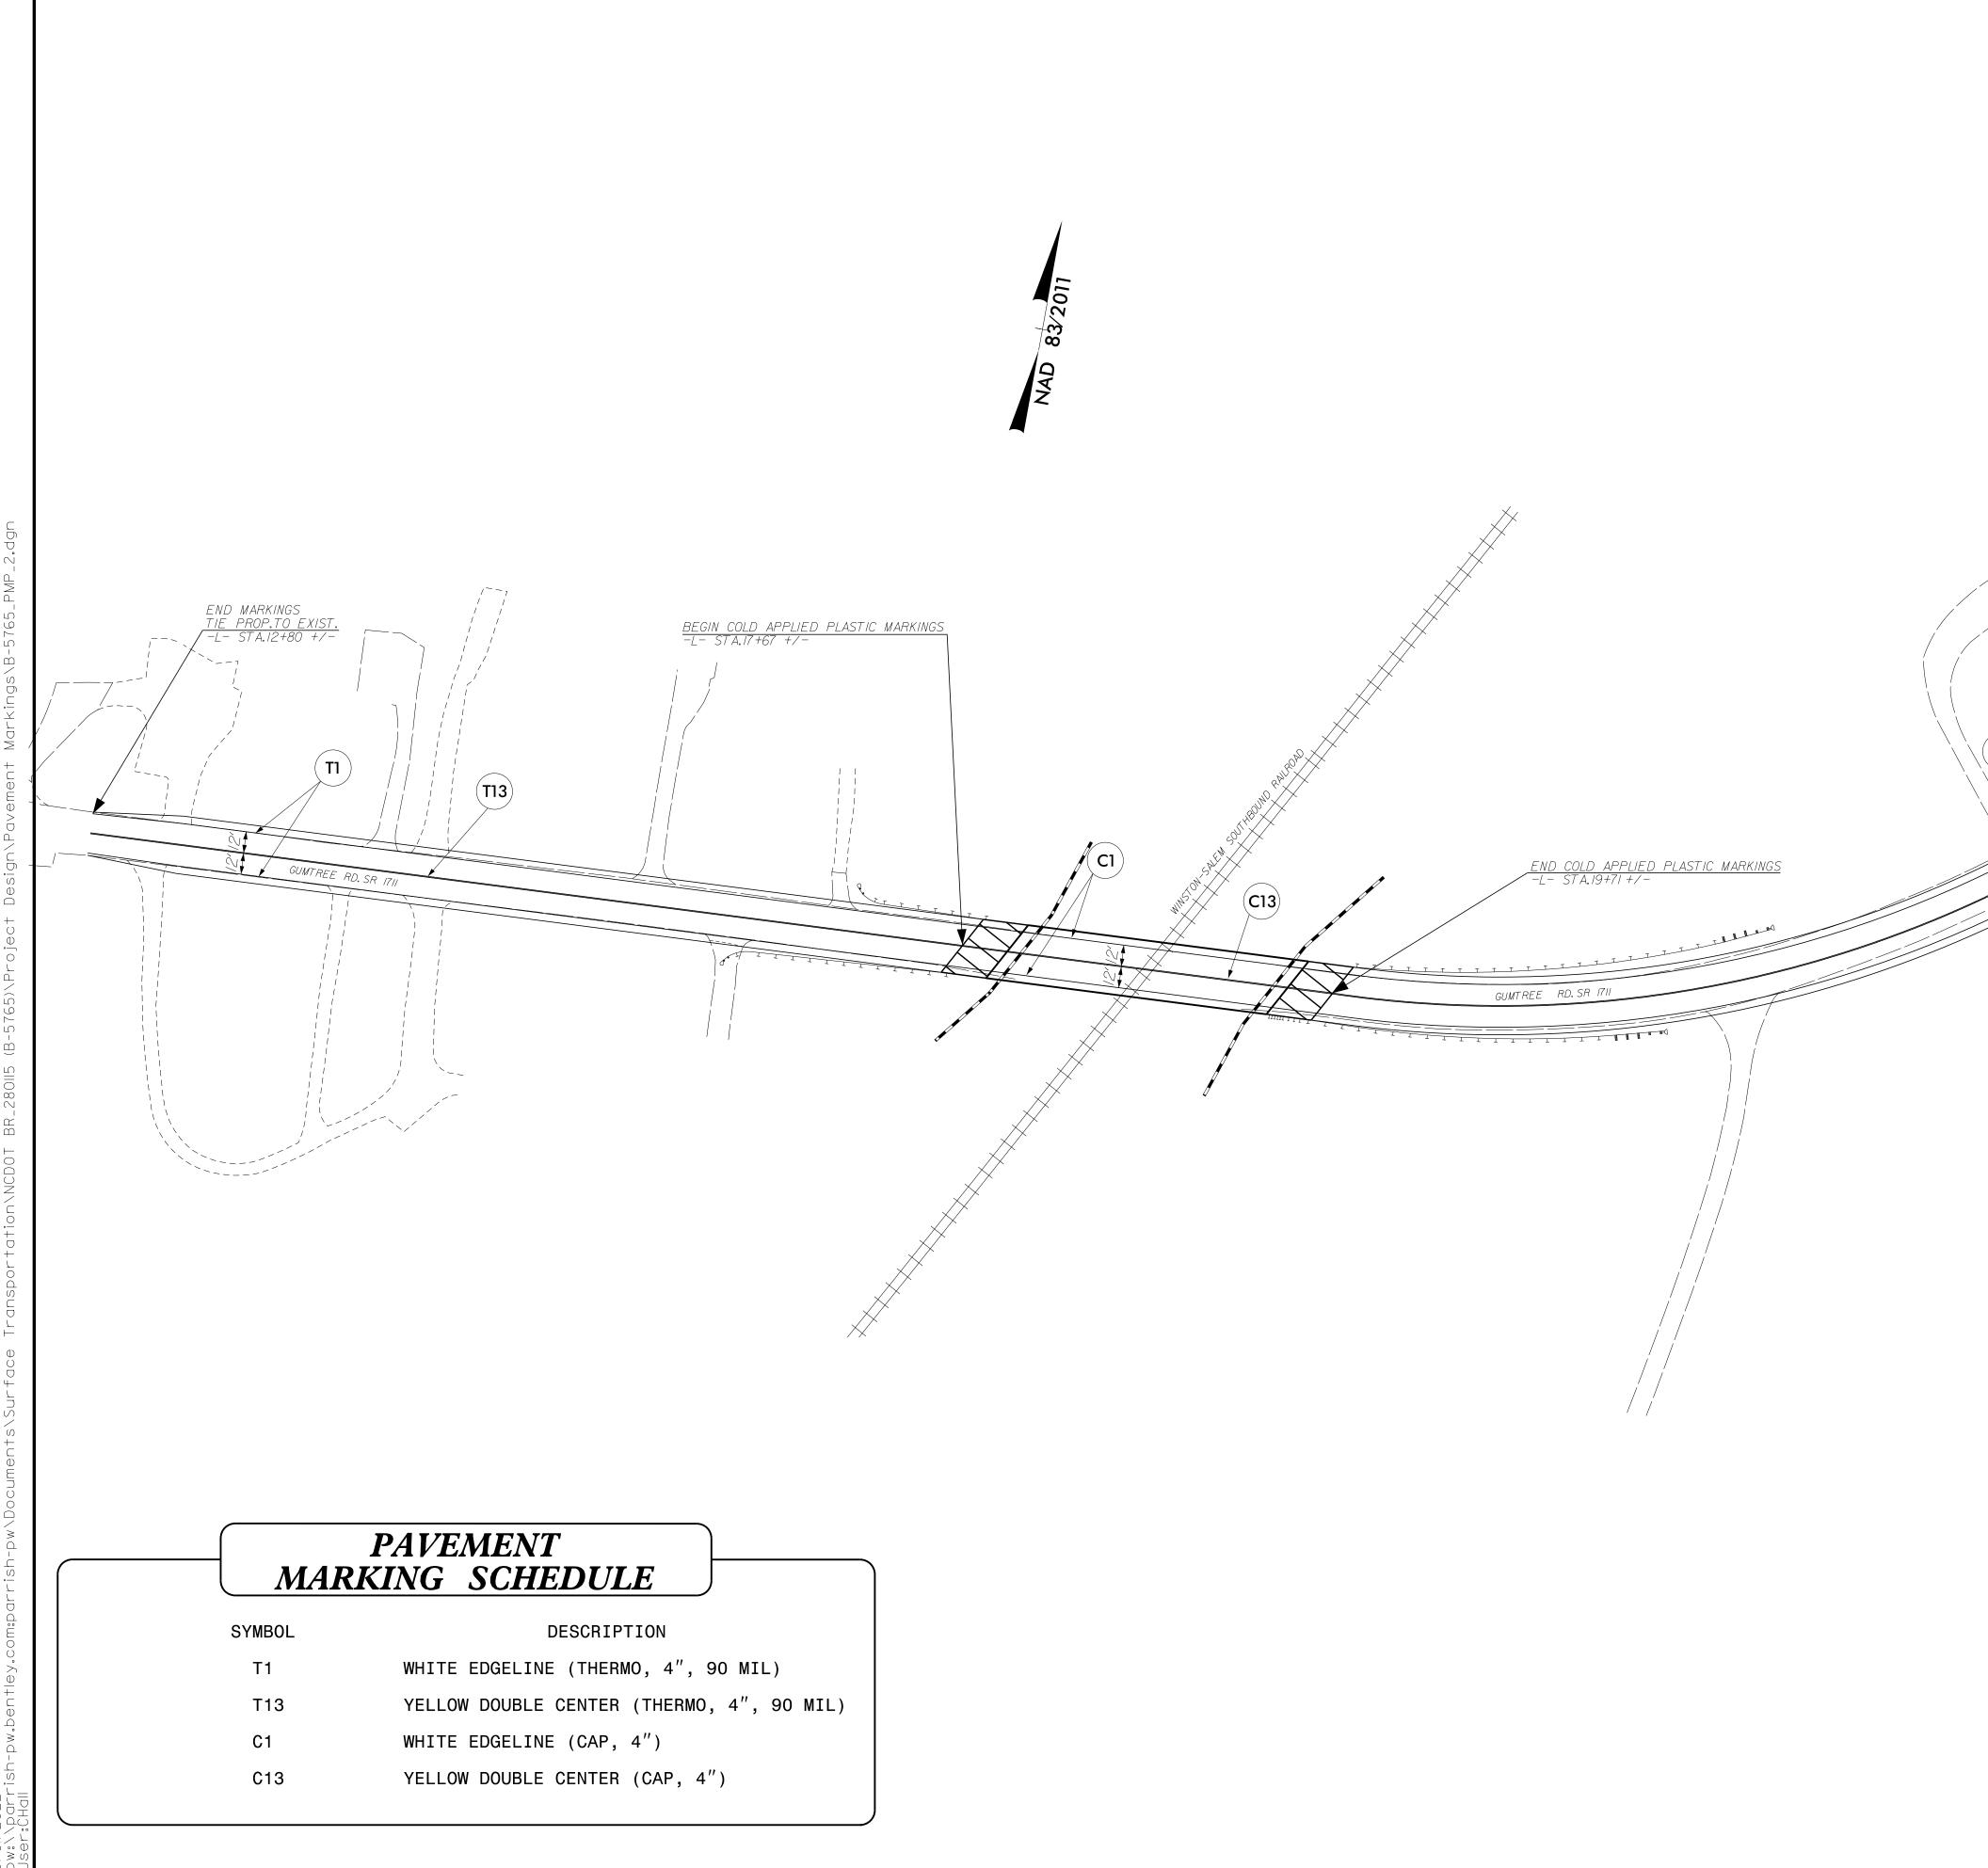

		TIP NO. B-5765	SHEET NO. PMP-2
		APPROVED:	
		DATE:	
		SEAL	
		NTH CARO	Inne.
		DocuSigned by SEAL	
		(had Rogers : 029442	
		3/31/2022	CETTU.
		DOCUMENT NOT CONS UNLESS ALL SIGNATUR	
	\backslash	PARRISH & P	
	END MARKINGS <u>TIE PROP.TO EXIST.</u> L- STA.25+65 +/-	11325 N COMMUNITY SUITE 260 CHARLOTTE, NC	7 HOUSE RD 28277
	-L-SFA.25+65+/-		
		Ÿ	
		1077	
		1°C	
T13		ST	
		min	
		PIZ	
		UTTIT THE PXIP	
	[
	PAVEMENT N	MARKING DET	AIL

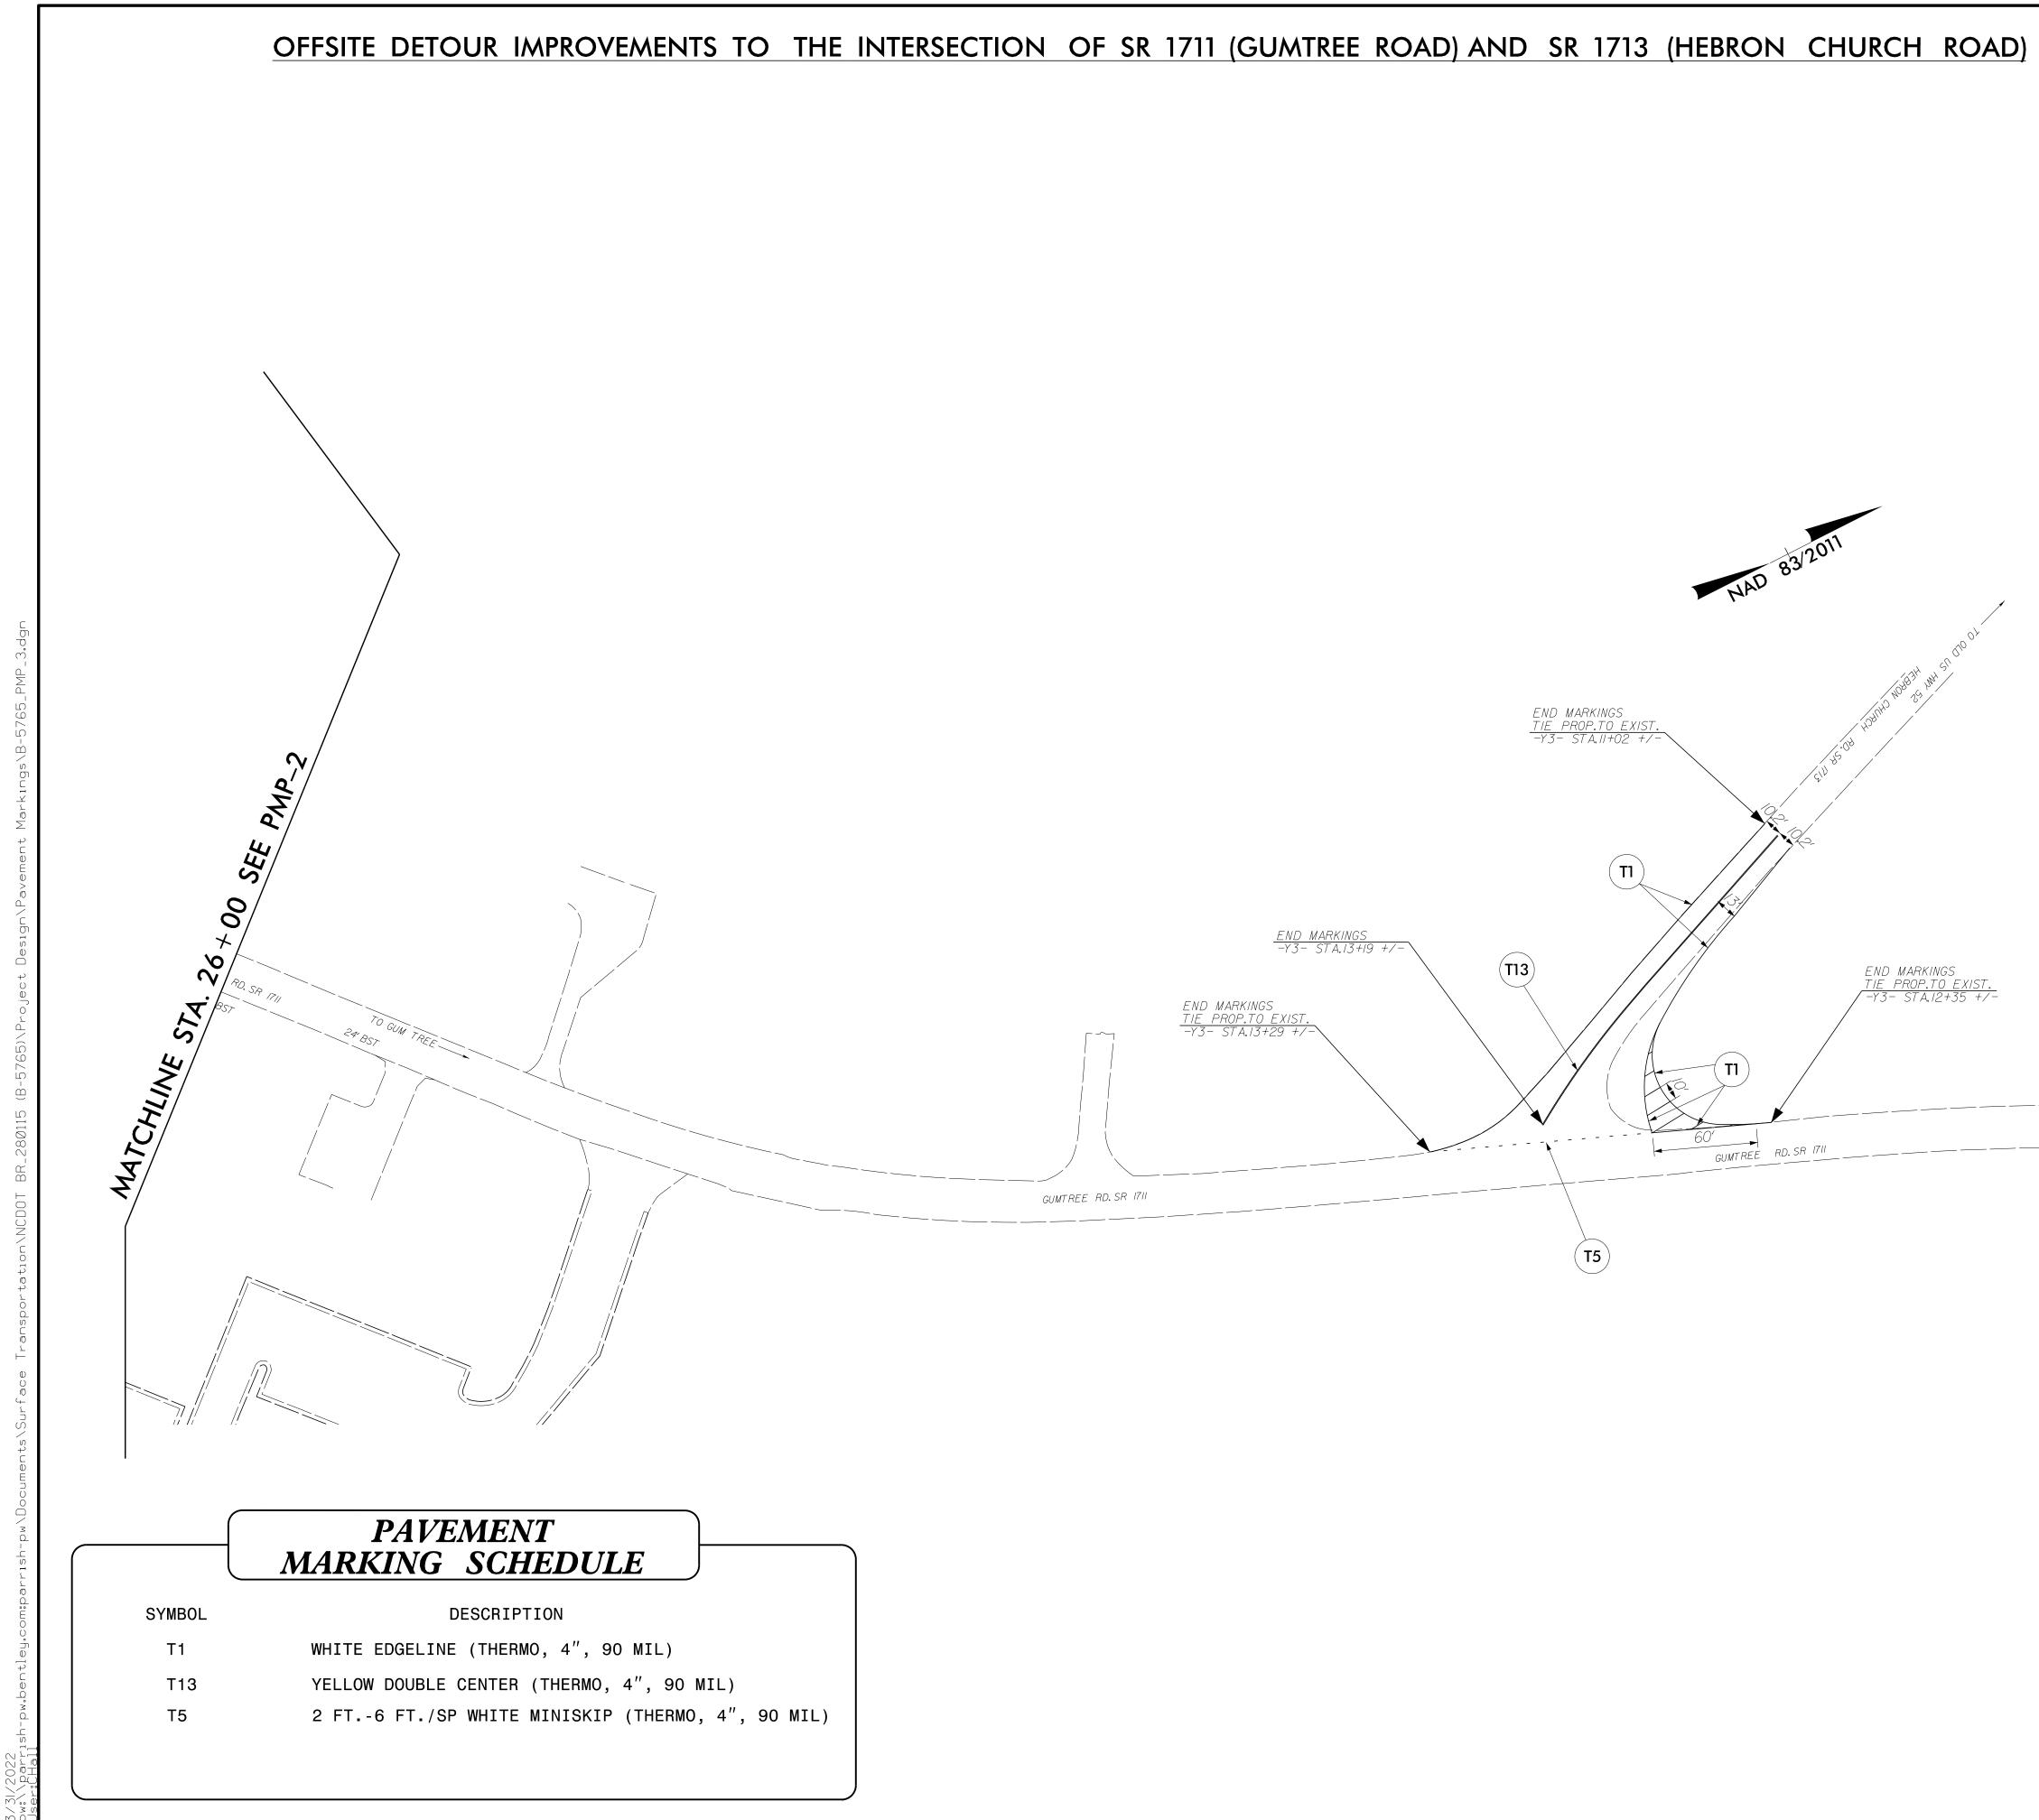

PROJECT REFERENCE NO. SHEET NO. PMP-3 B-5765 APPROVED: DATE: SEAL SEAL Chad Roge 029442 3/31/20 DOCUMENT NOT CONSIDERED FINAL UNLESS ALL SIGNATURES COMPLETED 11325 N COMMUNITY HOUSE RD SUITE 260 CHARLOTTE, NC 28277 END MARKINGS TIE PROP.TO EXIST. _Y3- STA.12+35 +/-TO HWY 109 PAVEMENT MARKING DETAIL

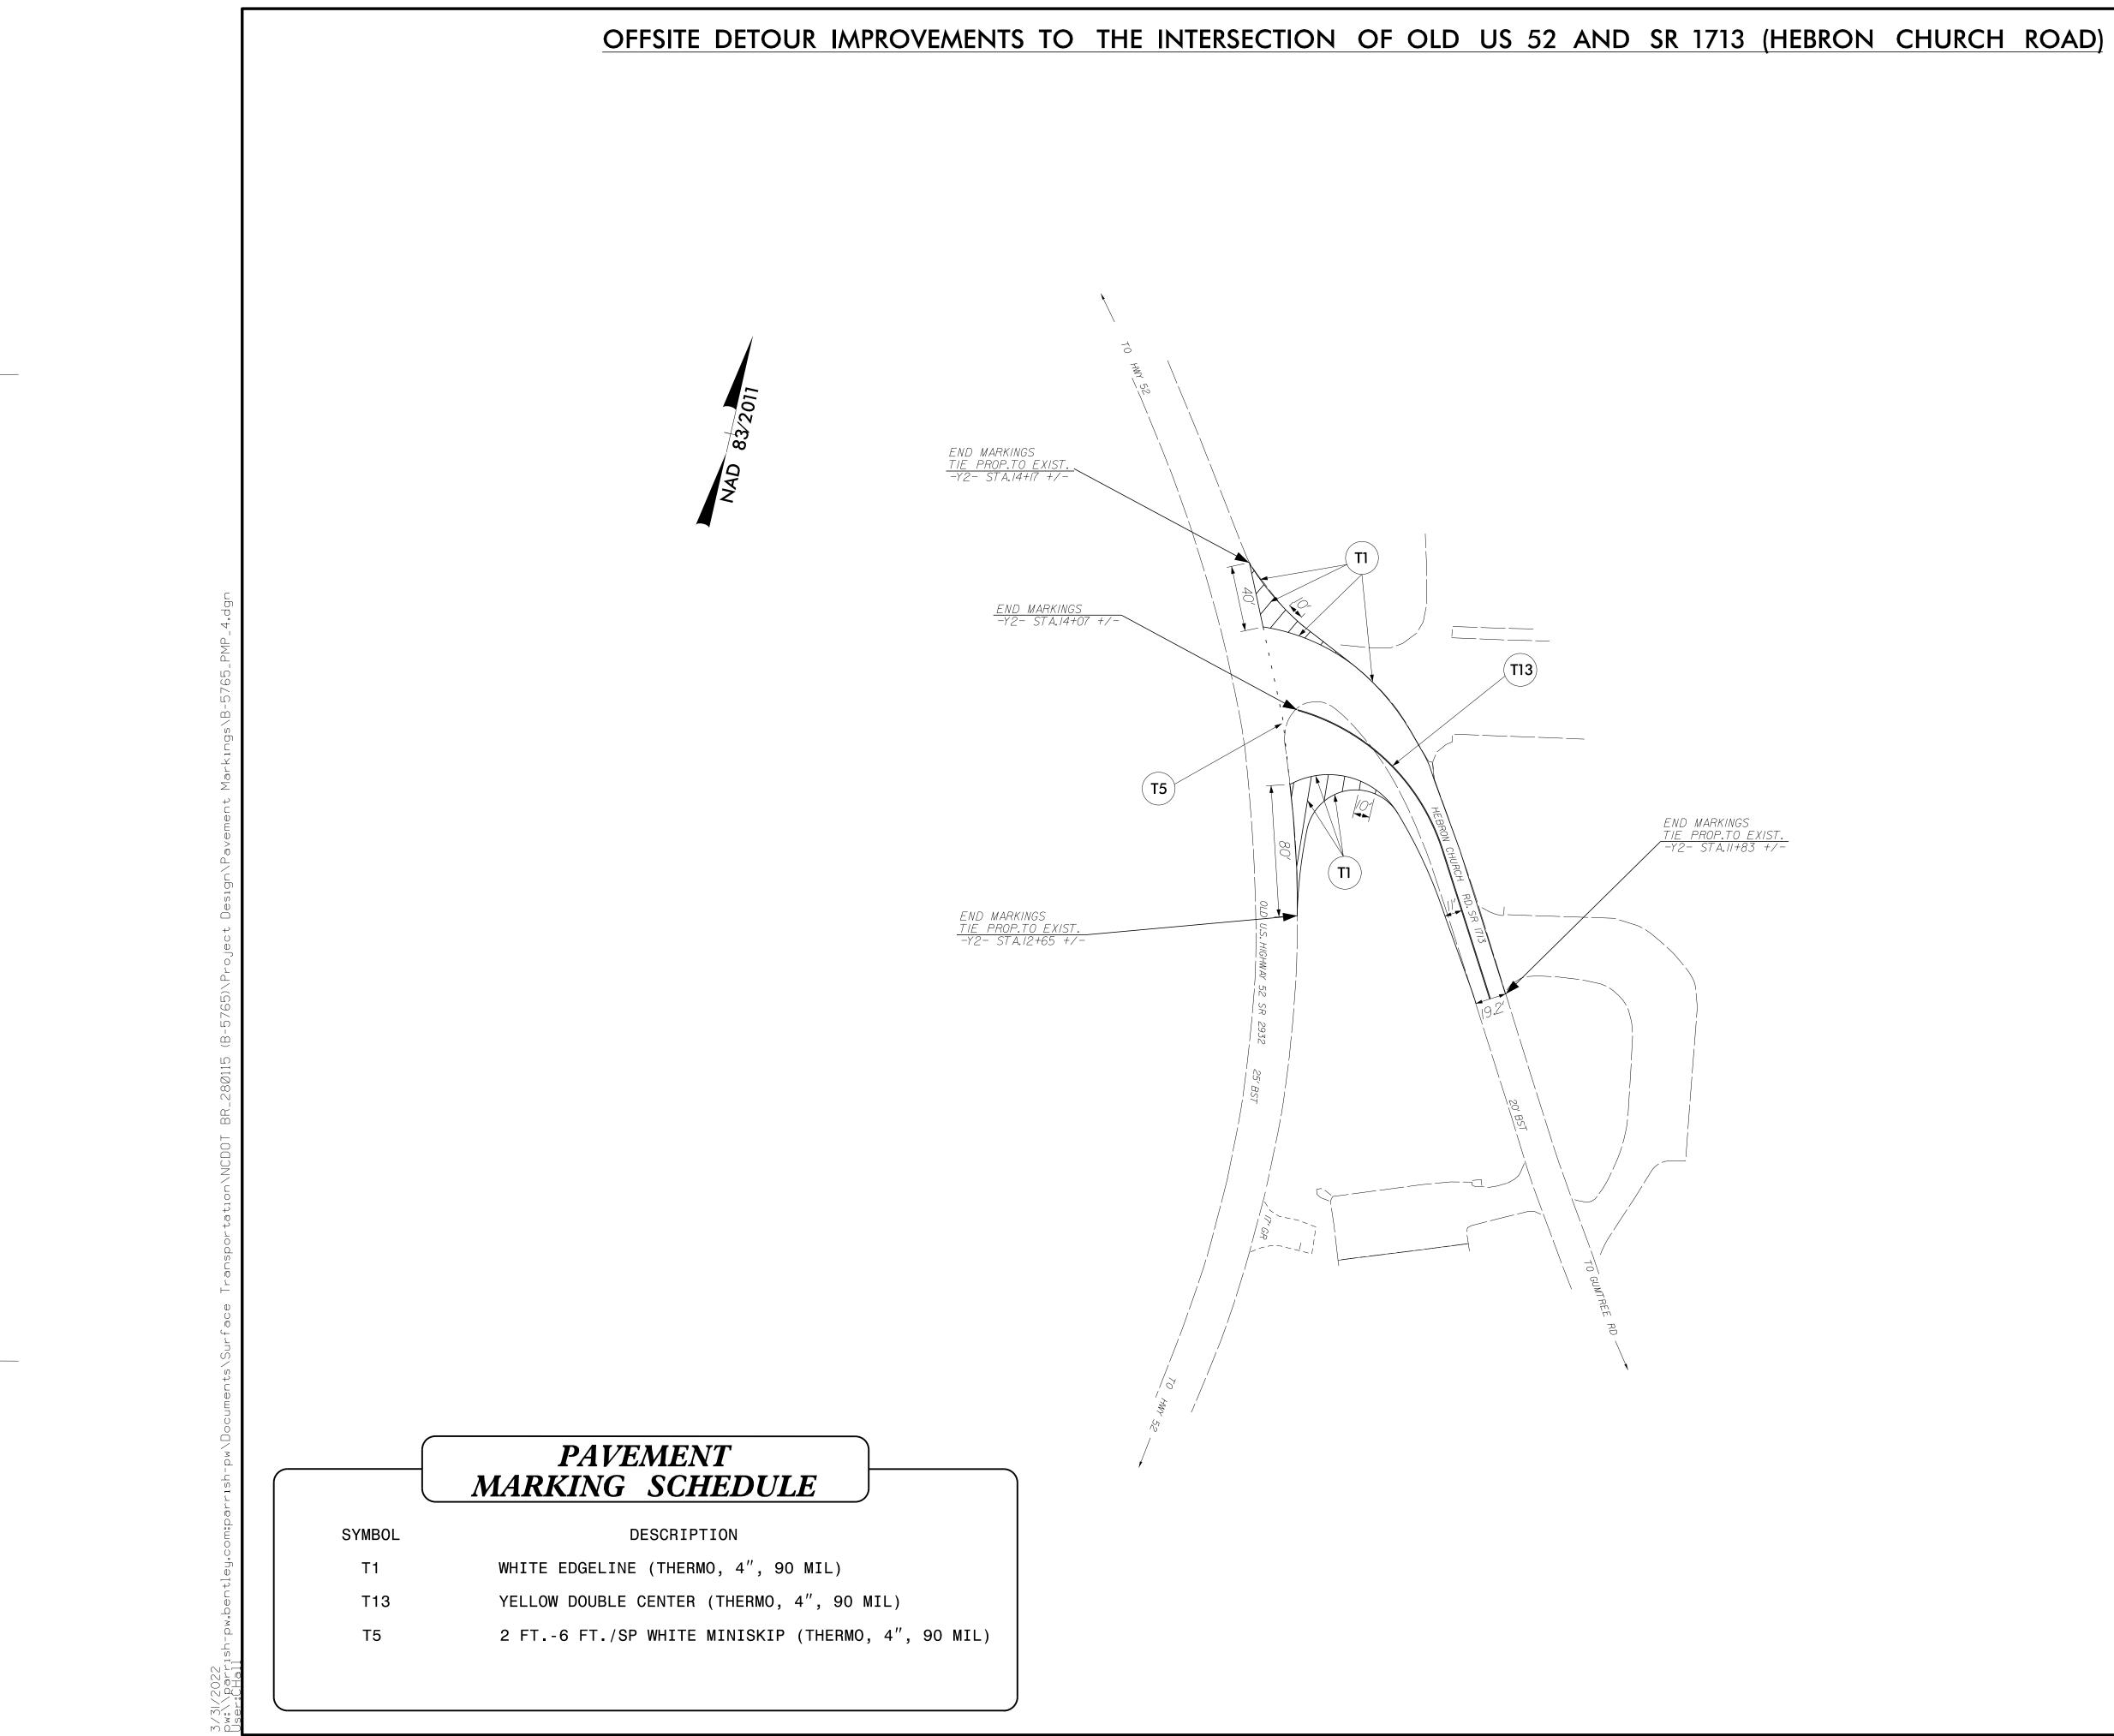

PROJECT REFERENCE NO.	SHEET NO.			
B-5765	PMP-4			
APPROVED:				
DATE:				
SEAL				
DocuSigned T: DocuSigned T: SEAL Unal Kon VS SEAL 029442 5D3D814C5275 CC 3/31/2022 Chad RO Chad Ro Ch				
DOCUMENT NOT CONSIDERED FINAL UNLESS ALL SIGNATURES COMPLETED				
PARRISH PARTNERS 11325 N COMMUNITY HOUSE RD SUITE 260 CHARLOTTE, NC 28277				

PAVEMENT MARKING DETAIL