



8/17/99

REVISIONS

X:\NC0001\Roadway\Proj\A-0009CC\Plan
X:\NC0001\Roadway\Proj\A-0009CC\Detail Sht_02B-1(Conc Island Layout).dgn
10/17/2022
JL

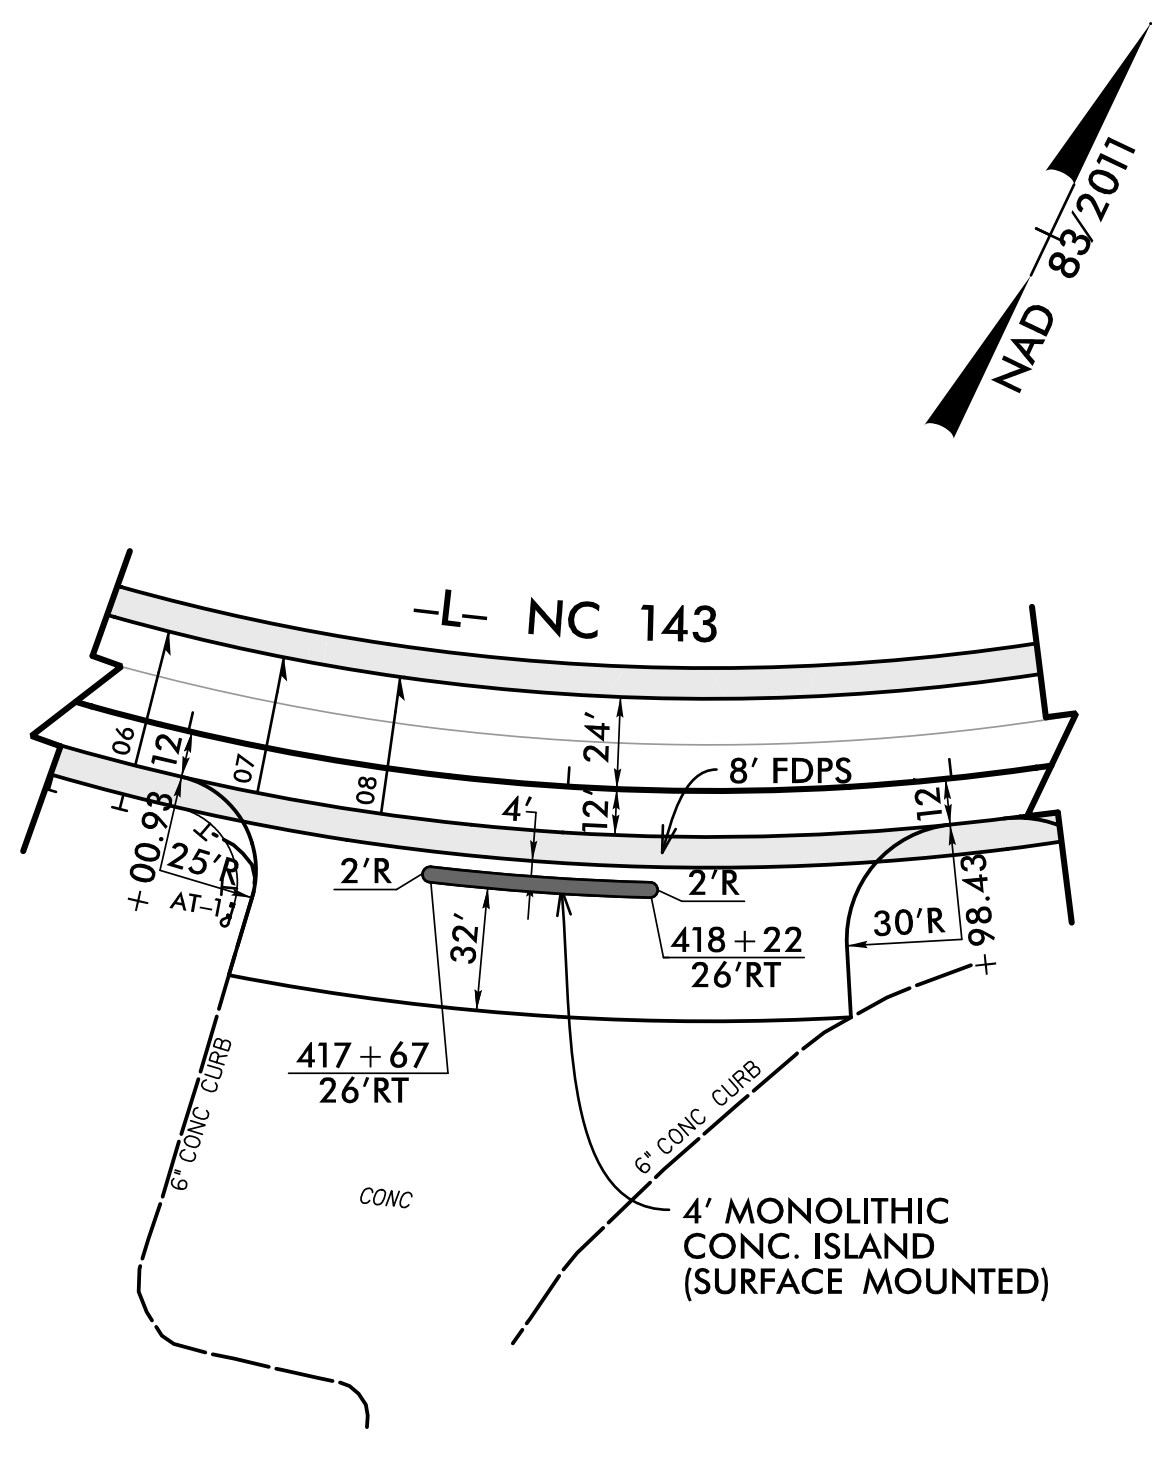


SEE PLAN SHEET NO. 35 FOR PLAN

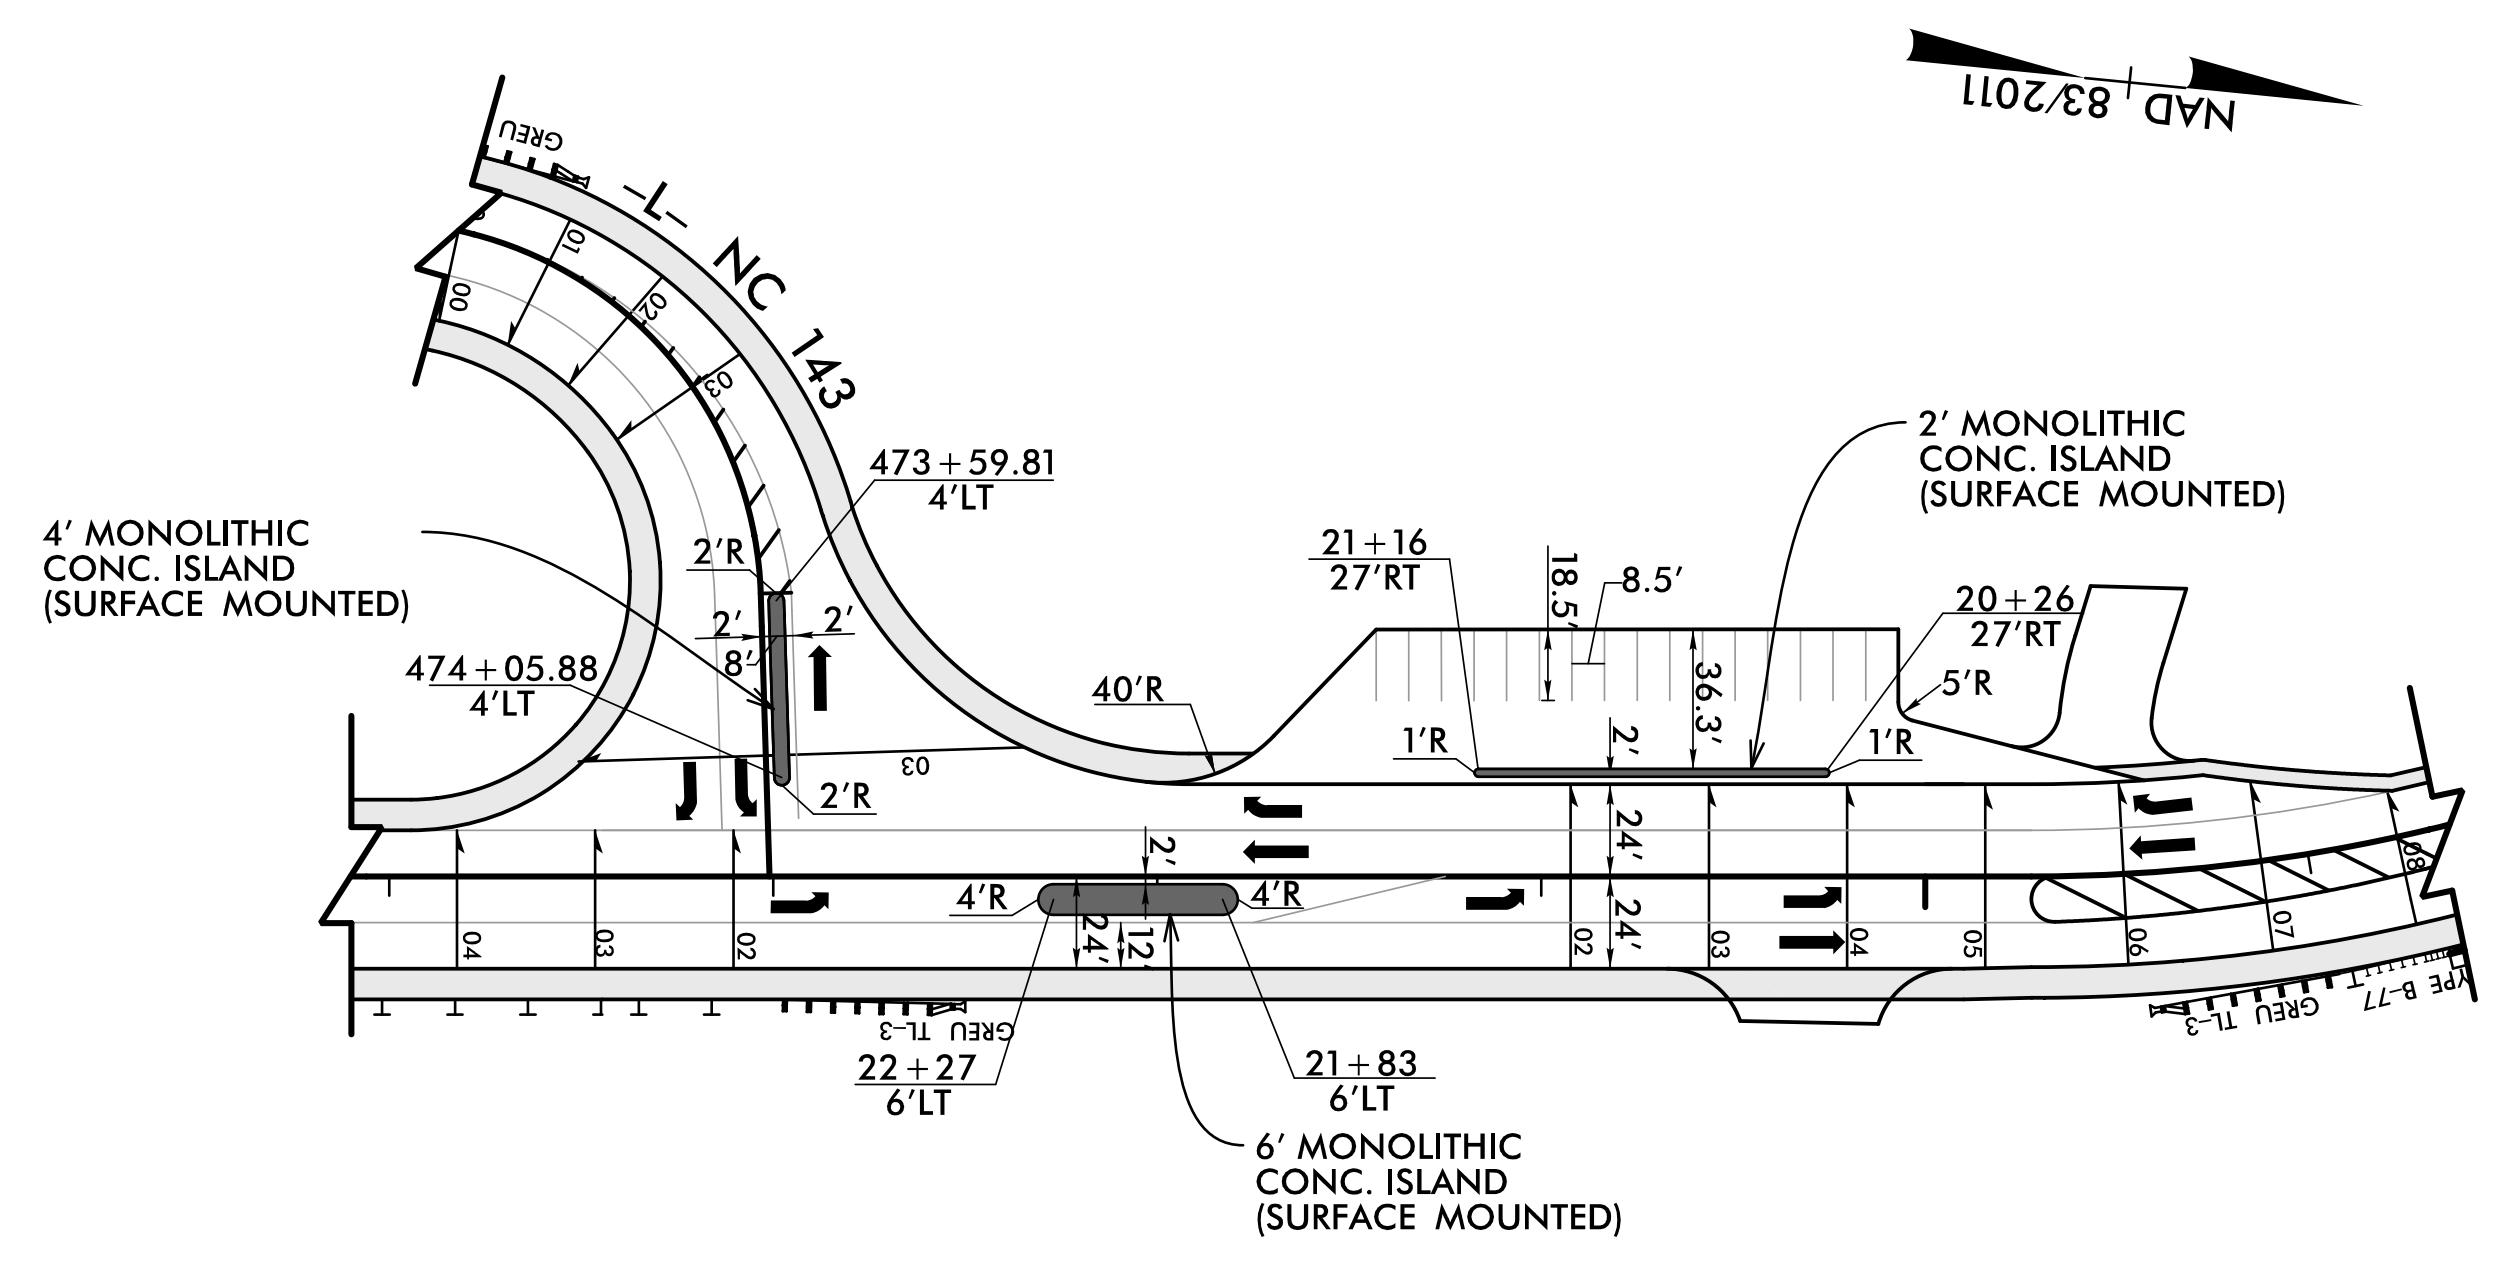

SEE PLAN SHEET NO. 39 FOR PLAN

PROJECT REFERENCE NO.	SHEET NO.
A-0009CC	2B-1
RW SHEET NO.	
ROADWAY DESIGN ENGINEER	
<p>DOCUMENT NOT CONSIDERED FINAL UNLESS ALL SIGNATURES COMPLETED</p>	
<p>TGS ENGINEERS 201 W. MARION ST., STE 200 SHELBY, NC 28150 PH: (704) 476-0003 CORP. LICENSE NO.: C-0275</p>	

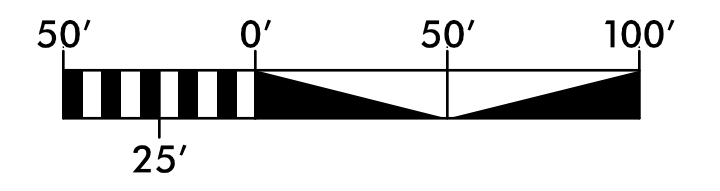

LAYOUT OF MONOLITHIC CONCRETE ISLANDS,
8" CONCRETE CURB AND MISC. DRIVES