


09/08/99

14-OCT-2022 07:33 C:\UJO\_FILES\2020\UCTG-14 A-0009C (TGS)\Section C UB0s\Utilities\Engineering\UB0\Proj\A-0009CC\_ut\_tsh\_U001.psh.dgn \$\$\$USERNAME\$\$\$

**TIP PROJECT: A-0009CC**

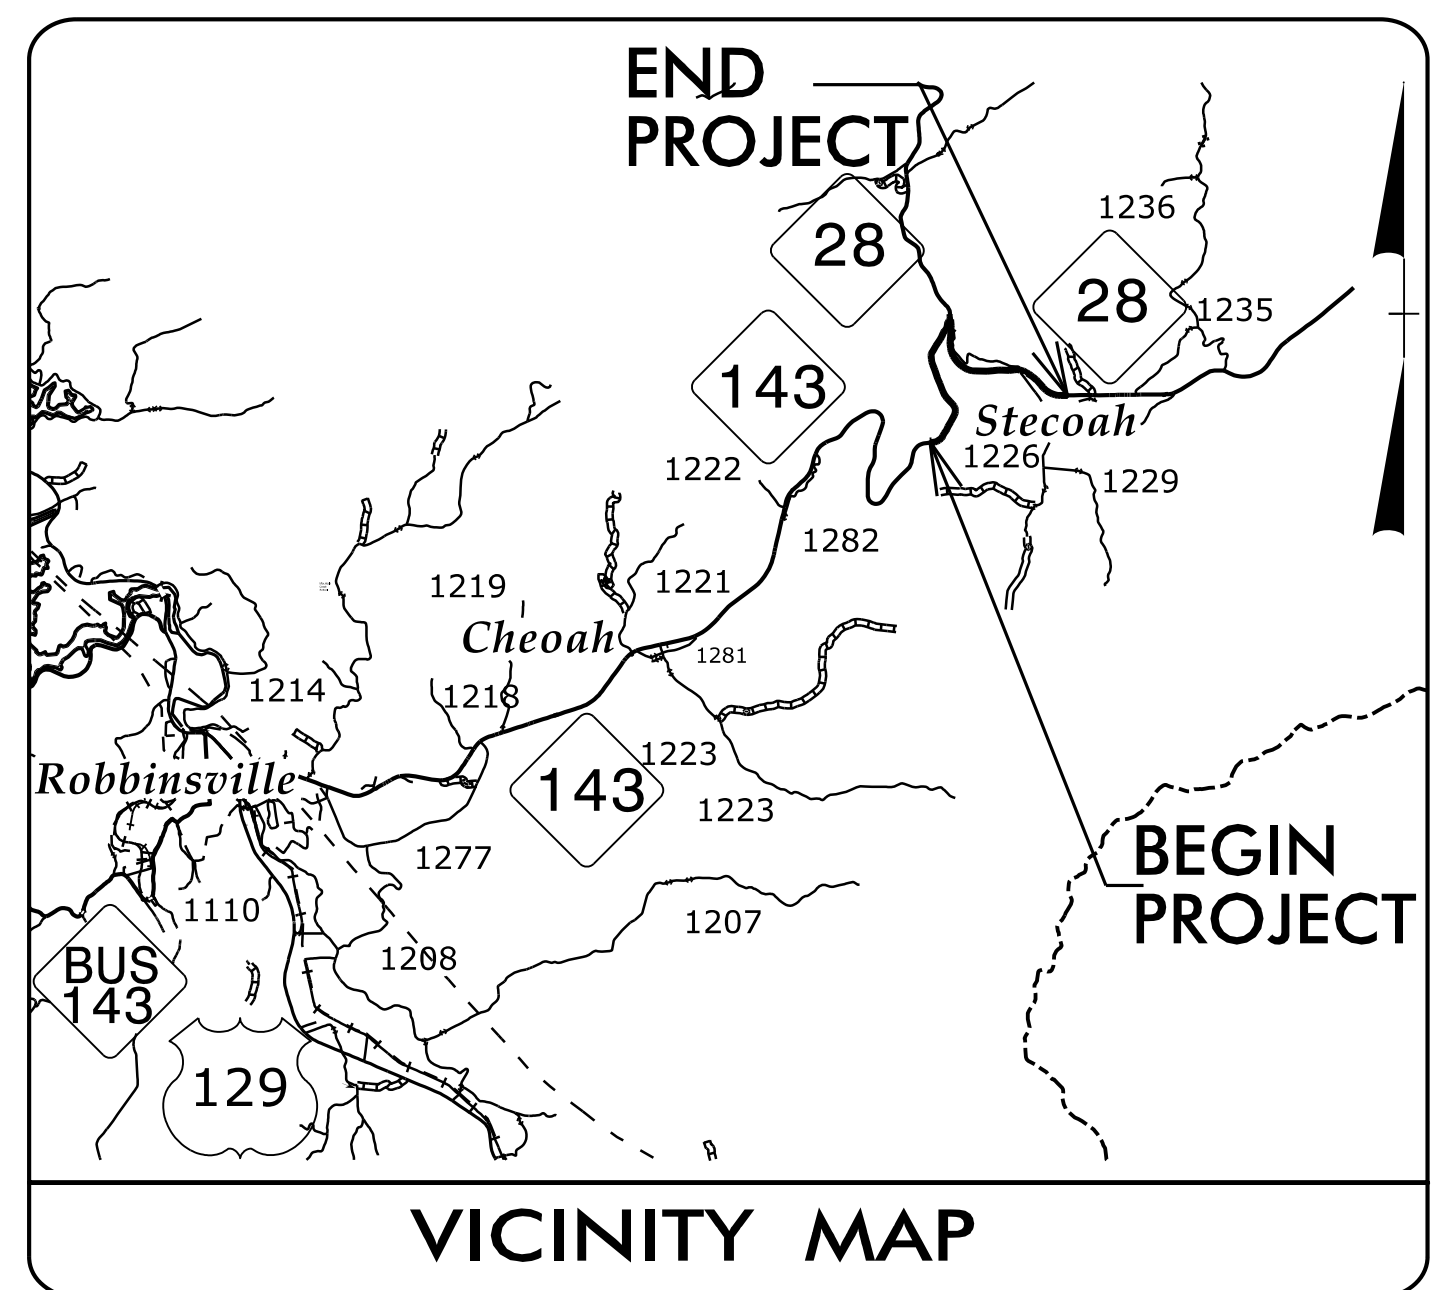

STATE OF NORTH CAROLINA  
DIVISION OF HIGHWAYS


**UTILITIES BY OTHERS PLANS  
GRAHAM COUNTY**

**LOCATION: UPGRADE NC 143 FROM 0.5 MILES NORTH OF APPALACHIAN TRAIL TO NC 28  
UPGRADE NC 28 FROM 0.2 MILES WEST OF NC 143 TO SR 1228 (STECOAH RD)**  
**TYPE OF WORK: DISTRIBUTION POWER, COMMUNICATIONS, CATV**



T.I.P. NO.	SHEET NO.
A-0009CC	UO-1

**NOTE:**  
ALL UTILITY WORK SHOWN ON THIS SHEET WILL BE DONE BY OTHERS.  
NO PAYMENT WILL BE MADE TO THE CONTRACTOR FOR UTILITY WORK SHOWN ON THIS SHEET.

**BEGIN TIP PROJECT A-0009CC**  
**-L- STA. 414 + 50.00**

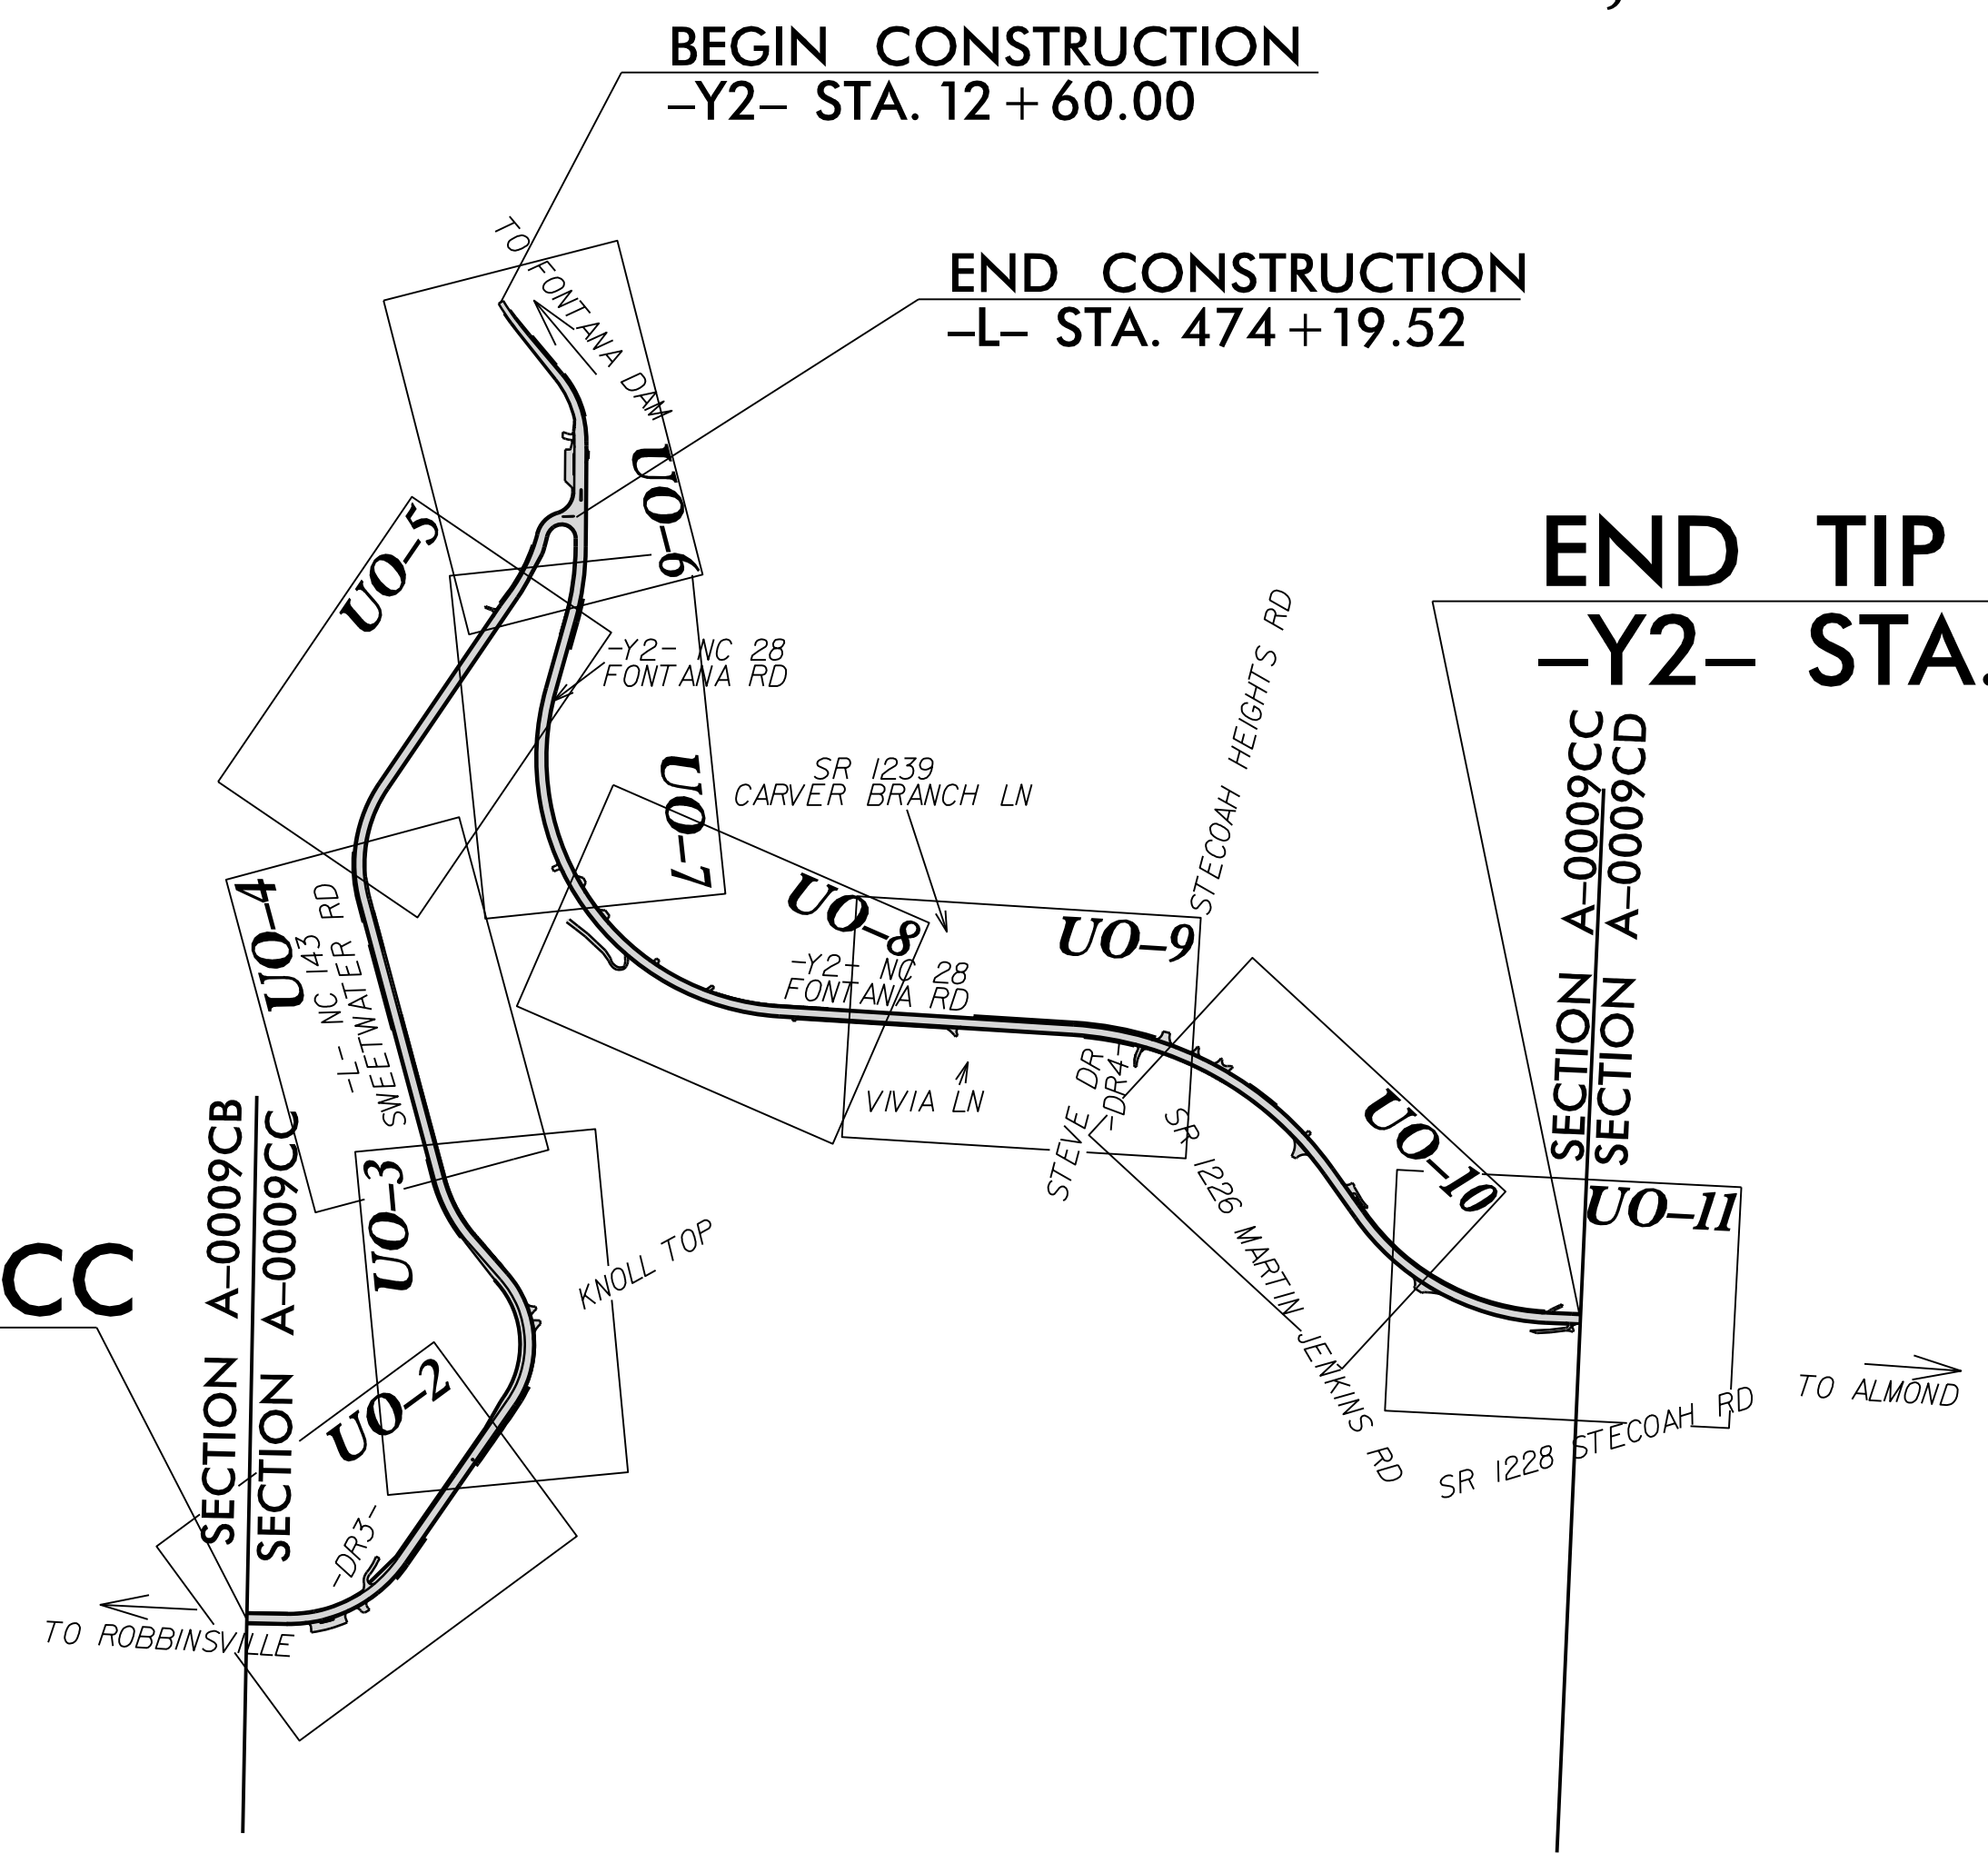

**END TIP PROJECT A-0009CC**  
**-Y2- STA. 89 + 80.00**

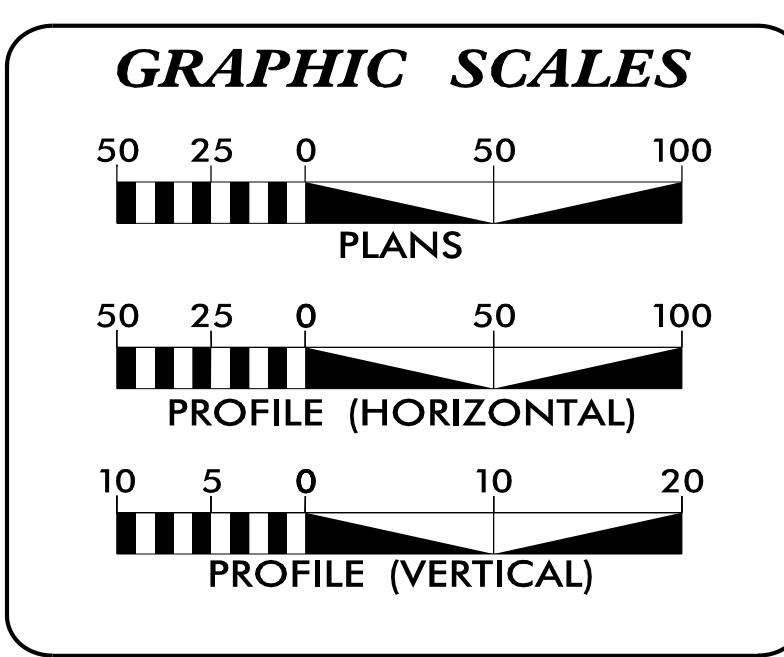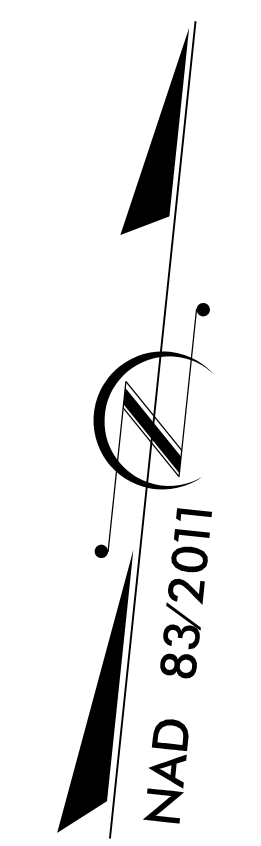

**INDEX OF SHEETS**

SHEET NO.:	DESCRIPTION:
UO-1	TITLE SHEET
UO-2 THRU UO-11	UBO PLAN SHEETS

**UTILITY OWNERS WITH CONFLICTS**

- (A) POWER DISTRIBUTION - DUKE ENERGY
- (B) COMMUNICATIONS - FRONTIER
- (C) COMMUNICATIONS/CATV - ZITO MEDIA

PREPARED IN THE OFFICE OF:

**TELICS**  
1598 WESTBROOK PLAZA DR.  
SUITE 202  
WINSTON-SALEM, NC 27103  
(336) 803-6038

<b>JIM BROOKS</b>	UTILITY PROJECT MANAGER
<b>CHRIS KENNEDY</b>	PROJECT UTILITY COORDINATOR

**DIVISION OF HIGHWAYS  
DIVISION 14**  
253 WEBSTER RD  
SYLVIA, NC 28779

<b>WANDA AUSTIN, PE</b>	DIVISION ENGINEER
<b>BOB GOLDING</b>	DIVISION UTILITY ENGINEER