

NOTES:

FOR SHORED MECHANICALLY STABILIZED EARTH (SMSE) WALL RETAINING WALLS, SEE SHORED MECHANICALLY STABILIZED EARTH RETAINING WALLS SPECIAL PROVISION.
 FOR MECHANICALLY STABILIZED EARTH (MSE) RETAINING WALLS, SEE MECHANICALLY STABILIZED EARTH RETAINING WALLS PROVISION.
 FOR STEEL BEAM GUARDRAIL, SEE ROADWAY PLANS AND SECTION 862 OF THE STANDARD SPECIFICATIONS.
 USE AN SMSE WALL SYSTEM WITH PRECAST PANELS FOR THIS RETAINING WALL.
 DO NOT USE FINE AGGREGATE IN THE REINFORCED ZONE OF RETAINING WALL #32.
 A SMOOTH ARCHITECTURAL FINISH IS REQUIRED FOR PRECAST CONCRETE PANELS FOR RETAINING WALL #32.
 A SEPARATION GEOTEXTILE IS REQUIRED AT THE BACK OF THE REINFORCED ZONE FOR RETAINING WALL #32.

BEFORE BEGINNING SMSE WALL DESIGN FOR RETAINING WALL #32, SURVEY WALL LOCATION AND SUBMIT A REVISED WALL PROFILE VIEW (WALL ENVELOPE) FOR REVIEW. DO NOT START WALL DESIGN OR CONSTRUCTION UNTIL THE REVISED WALL ENVELOPE IS ACCEPTED.

DESIGN RETAINING WALL #32 FOR WALL HEIGHTS EQUAL TO THE DESIGN HEIGHT (DIFFERENCE BETWEEN FINISHED GRADE/TOP OF WALL ELEVATION AND BOTTOM OF WALL ELEVATION) PLUS EMBEDMENT (DIFFERENCE BETWEEN BOTTOM OF WALL ELEVATION AND TOP OF LEVELING PAD ELEVATION).

DESIGN RETAINING WALL #32 FOR THE FOLLOWING:

- 1) H = DESIGN HEIGHT + EMBEDMENT
- 2) DESIGN LIFE = 75 YEARS
- 3) MAXIMUM FACTORED VERTICAL PRESSURE ON FOUNDATION MATERIAL = 6,100 PSF
- 4) MINIMUM MSE REINFORCEMENT LENGTH (L) = VARIES, SEE TABLE ON SHEET W32-2
- 5) MINIMUM SOIL NAIL REINFORCEMENT LENGTHS ARE BASED ON SNAIL.
- 6) MINIMUM EMBEDMENT DEPTH = 2 FT (MIN), SEE TABLE ON SHEET W32-2
- 7) REINFORCED ZONE AGGREGATE PARAMETERS:

AGGREGATE TYPE*	UNIT WEIGHT (γ) PCF	FRICTION ANGLE (φ) DEGREES	COHESION (C) PSF
COARSE	110	38	0
FINE	115	34	0

* SEE MSE RETAINING WALLS PROVISION FOR COARSE AND FINE AGGREGATE MATERIAL REQUIREMENTS.

9) IN-SITU ASSUMED MATERIAL PARAMETERS:

MATERIAL TYPE	UNIT WEIGHT (γ) PCF	FRICTION ANGLE (φ) DEGREES	COHESION (C) PSF
BACKFILL	120	32	0
FOUNDATION	120	32	0

DESIGN RETAINING WALL #32 FOR A LIVE LOAD (TRAFFIC) SURCHARGE.

EXISTING OR FUTURE OBSTRUCTIONS SUCH AS FOUNDATIONS, GUARDRAIL, FENCE OR HANDRAIL POSTS, PAVEMENTS, PIPES, INLETS OR UTILITIES MAY INTERFERE WITH MSE AND SOIL NAIL REINFORCEMENT FOR RETAINING WALL #32.

DO NOT PLACE LEVELING PAD CONCRETE, AGGREGATE OR REINFORCEMENT FOR MSE WALL PORTION OF RETAINING WALL #32 UNTIL EXCAVATION DIMENSIONS AND FOUNDATION MATERIAL ARE APPROVED.

FOR HANDRAILS ON THE TOP OF THE RETAINING WALL, SEE ROADWAY PLANS FOR FENCE ATTACHMENT DETAILS.

FOR SOIL NAIL RETAINING WALLS, SEE SMSE RETAINING WALL SPECIAL PROVISION.

THE SMSE WALL DESIGNER SHALL CONSULT WITH THE SOIL NAIL WALL DESIGNER TO VERIFY LOCATIONS WHERE "TEMPORARY SHORING" MAY BE REQUIRED FOR THE RETAINING WALL IN ACCORDANCE WITH THE TEMPORARY SHORING PROVISION. SEE TRAFFIC CONTROL PLANS. IN LOCATIONS WHERE "PERMANENT SOIL NAIL WALL" IS USED, PAYMENT WILL NOT BE MADE FOR "TEMPORARY SHORING" FOR TRAFFIC CONTROL.

THE PERMANENT SOIL NAIL WALL HEIGHT IS AN ESTIMATE ONLY, THAT IS BASED ON THE ANTICIPATED EXCAVATION PLUS THE MINIMUM EMBEDMENT LISTED.

WHERE APPLICABLE, DESIGN SOIL NAIL WALL REINFORCEMENT INCLINATION TO ACCOUNT FOR EXISTING OR FUTURE UTILITY CONFLICTS BEHIND THE SOIL NAIL WALL. VERIFY UTILITY LOCATION AND ELEVATION BEFORE BEGINNING SOIL NAIL WALL DESIGN OR CONSTRUCTION.

"TOP OF SOIL NAIL WALL" AS SHOWN IN THE WALL ENVELOPE REPRESENTS THE APPROXIMATE GRADE ELEVATION AT A DISTANCE OF 0.5 TIMES THE PROPOSED WALL HEIGHT ("H") AT THAT STATION OR ELEVATION AT THE TOP OF THE EXISTING WALL.

THE ESTIMATED SOIL NAIL WALL QUANTITY IS BASED ON 0.6 TIMES "H" (SMSE DESIGN HEIGHT) INCLUDING THE MINIMUM EMBEDMENT LISTED IN THE DESIGN TABLE ON SHEET W32-2. THESE VALUES ARE PROVIDED AS AN ESTIMATE ONLY AND MAY VARY DUE TO SITE CONDITIONS.

THE SOIL NAIL WALL DESIGNER IS RESPONSIBLE FOR DETERMINING GLOBAL STABILITY BASED ON THE FINISHED SMSE WALL. A MINIMUM FACTOR OF SAFETY OF 1.35 IS REQUIRED FOR GLOBAL STABILITY. SUBMIT THESE RESULTS WITH THE WALL DESIGN PACKAGE. VERIFY UTILITY LOCATIONS AND ELEVATIONS BEFORE BEGINNING MSE WALL DESIGN OR CONSTRUCTION.

CONTRACTOR SHALL BE MADE AWARE THAT GRAVELLY SOILS AND BOULDER FILL WERE USED IN THE EXISTING ROADWAY EMBANKMENT AND MAY BE ENCOUNTERED DURING SOIL NAIL WALL CONSTRUCTION.


SPECIAL NOTES:

UNDERCUTTING COLLUVIAL AND ALLUVIAL SOILS BELOW THE SMSE WALL IS REQUIRED AS SHOWN ON SHEET W32-6. USE UNDERCUT EXCAVATION TO REMOVE SOILS AS DIRECTED BY THE ENGINEER. PLACE GEOTEXTILE FOR SOIL STABILIZATION WHEN NEEDED IN THE BOTTOM OF THE EXCAVATION AND BACKFILL WITH SUITABLE EMBANKMENT MATERIAL. FOR UNDERCUT EXCAVATION SEE STANDARD SPECIFICATIONS. UNDERCUT EXCAVATION AND GEOTEXTILE FOR SOIL STABILIZATION WILL BE PAID AS SEPARATE ADDITIONAL QUANTITIES.

EXTEND SOIL NAIL SHORING TO BOTTOM OF UNDERCUT EXCAVATION. DESIGN SOIL NAIL SHORING FOR THE HEIGHT EQUAL TO THE DIFFERENCE BETWEEN THE EXISTING ROADWAY GRADE AND THE BOTTOM OF THE UNDERCUT EXCAVATION. SOIL NAIL SHORING FOR UNDERCUT EXCAVATION WILL BE PAID IN ACCORDANCE WITH THE TEMPORARY SOIL NAIL SHORING FOR COLLUVIAL UNDERCUT SPECIAL PROVISION.


THE COLLUVIAL SOILS ARE SUITABLE FOR USE AS EMBANKMENT BUT WILL REQUIRE SIGNIFICANT DRYING TO ACHIEVE THE REQUIRED DENSITY. DO NOT USE COLLUVIAL SOILS IN THE UPPER 3 FEET OF EMBANKMENT DUE TO THE PRESENCE OF BOULDERS AND COBBLES. NO ADDITIONAL COMPENSATION WILL BE PROVIDED TO DRY COLLUVIAL SOILS OR FOR DOUBLE-HANDLING SOILS.

CONTROL GROUNDWATER DURING AND AT THE BOTTOM OF UNDERCUT EXCAVATION USING DITCHING, SUMPS, AND PERMANENT SHOULDER DRAINS AS DIRECTED BY THE ENGINEER. OUTLET SHOULDER DRAINS EVERY 50 TO 100 FEET AS DIRECTED BY THE ENGINEER.

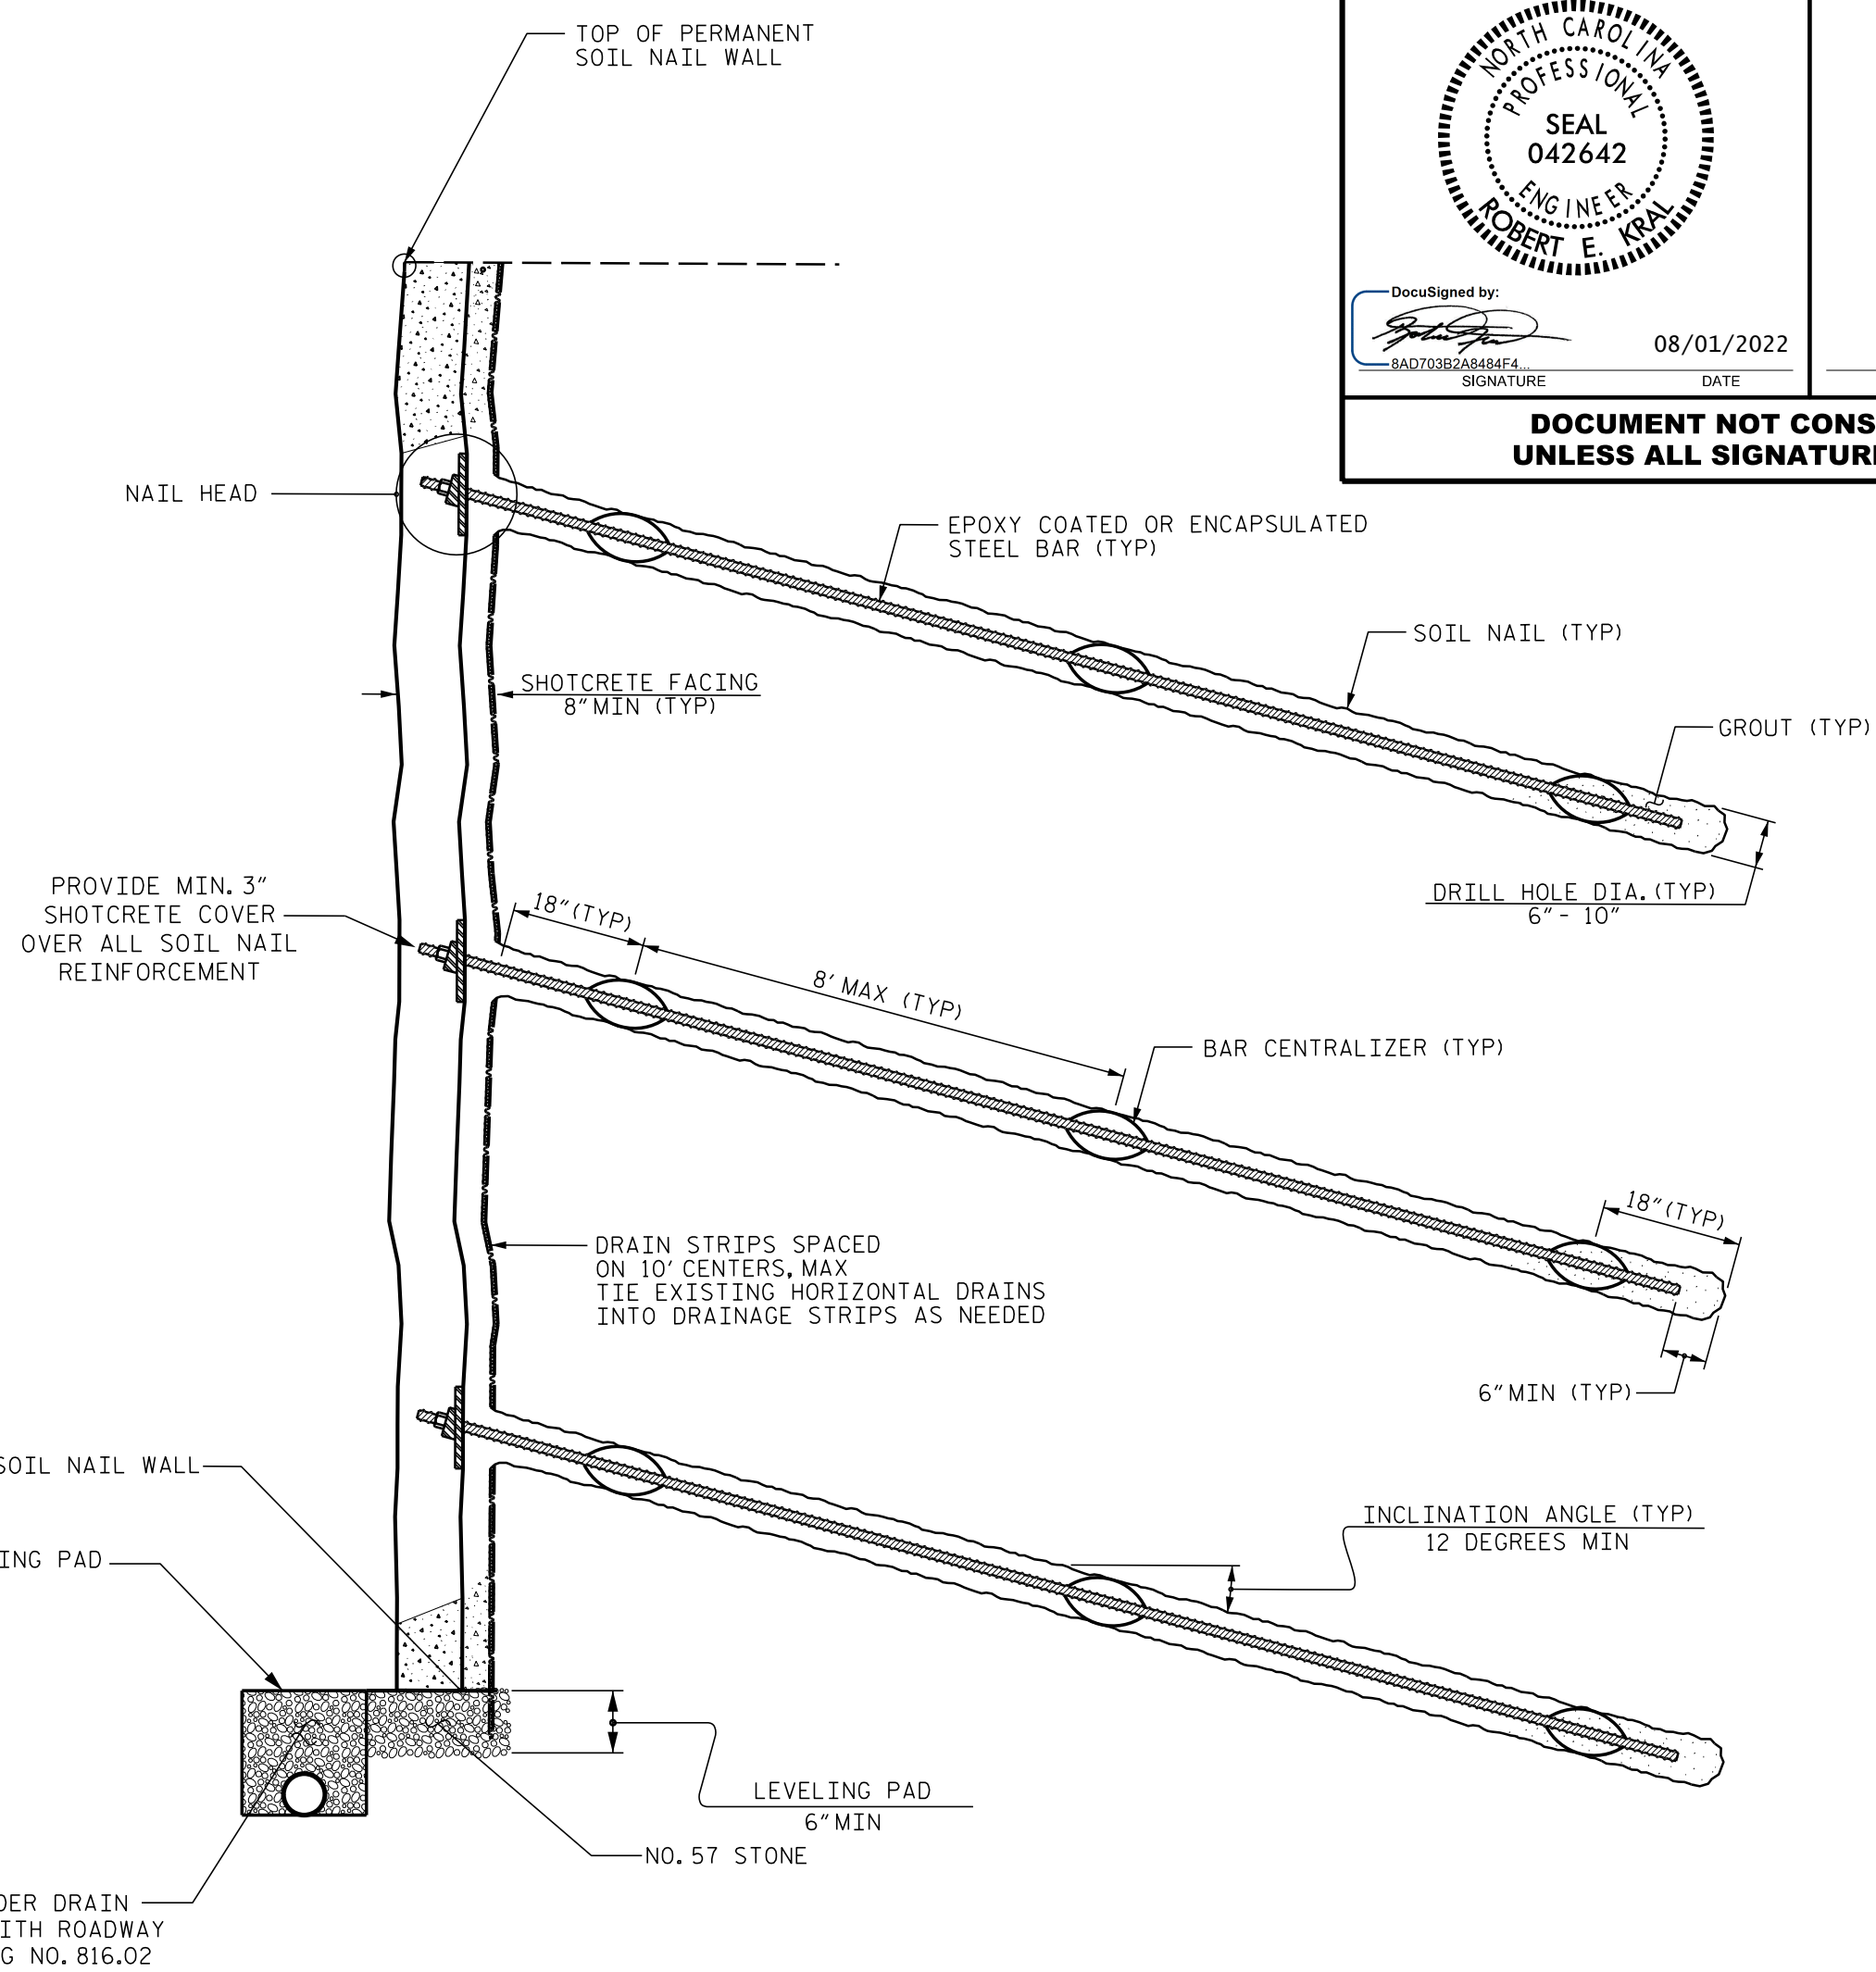

PERMANENT SOIL NAIL WALL - TYPICAL SECTION

NOT TO SCALE

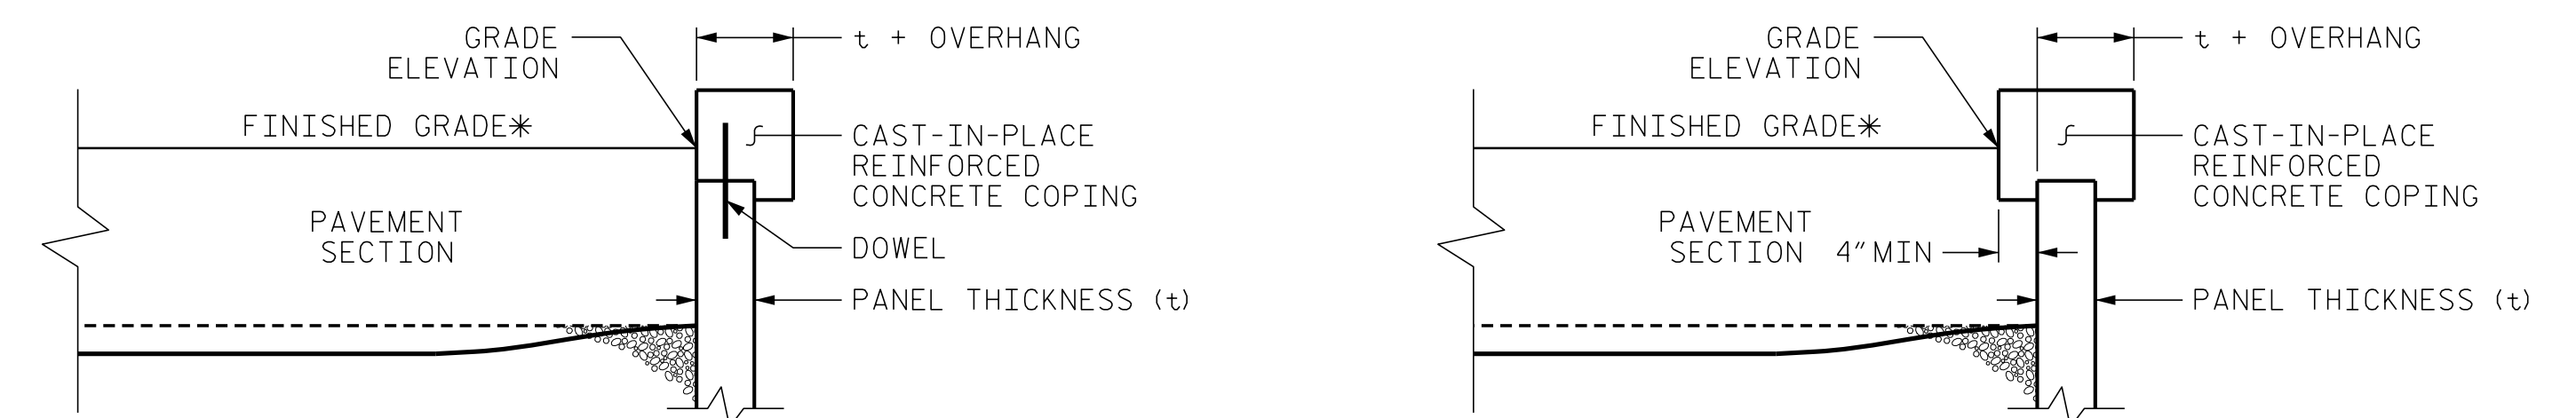

COPING DETAILS

AT THE CONTRACTOR'S OPTION, CONNECT COPING TO PANELS WITH DOWELS OR EXTEND COPING DOWN BACK OF PANELS.
 *SEE ROADWAY PLANS FOR FINISHED GRADE DETAILS.

GEOTECHNICAL ENGINEER

 ENGINEER

DocuSigned by:
 08/01/2022

**DOCUMENT NOT CONSIDERED FINAL
 UNLESS ALL SIGNATURES COMPLETED**

PROJECT NO.: **A-0009CC**
GRAHAM COUNTY
 STATION: **-Y2- 58+90, 39' LT TO 66+83, 39' LT**
 SHEET 4 OF 7

PREPARED BY: R. KRAL	DATE: 7/10/2022
REVIEWED BY: M. BREWER	DATE: 7/10/2022

Prepared in the Office of:

CAROLINAS GEOTECHNICAL GROUP
 2400 CROWNPOINT EXECUTIVE DRIVE
 SUITE 800
 CHARLOTTE, NC 28227
 (980) 339-8684

**NORTH CAROLINA
 DEPARTMENT OF TRANSPORTATION
 DIVISION OF HIGHWAYS**

**GEOTECHNICAL
 ENGINEERING UNIT**

**RETAINING WALL #32
 SHORED MECHANICALLY STABILIZED EARTH (SMSE) WALL**

REVISIONS					
NO.	BY	DATE	NO.	BY	DATE
1			3		
2			4		

SHEET NO. **W32-4**