


STATE OF NORTH CAROLINA
DIVISION OF HIGHWAYS


TRANSPORTATION MANAGEMENT PLAN

ONSLOW COUNTY

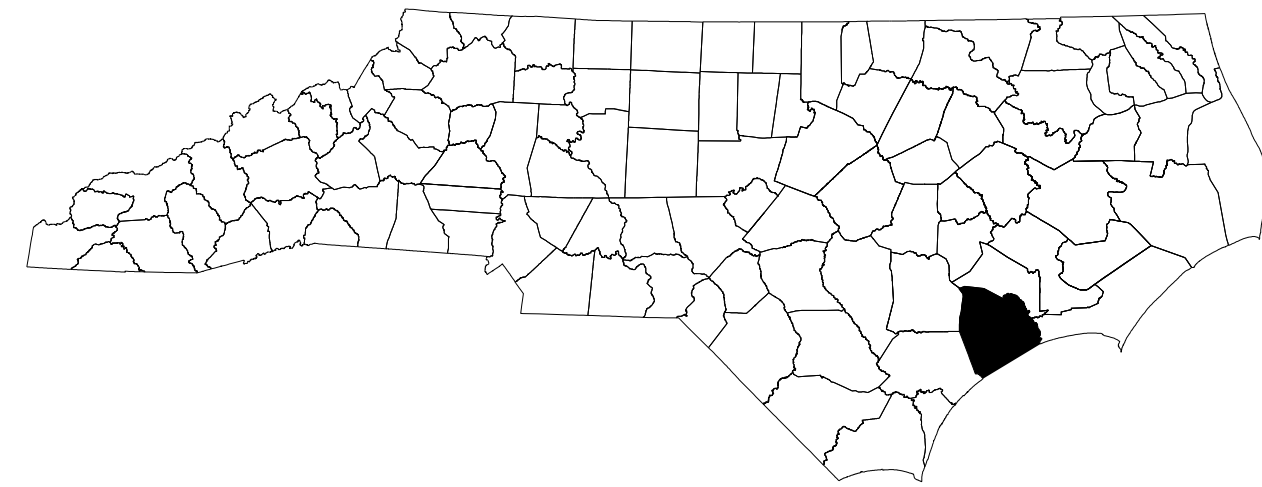

LOCATION: BRIDGE NO. 33 OVER WOLF SWAMP ON US 17

**TYPE OF WORK: GRADING, DRAINAGE, PAVING,
& STRUCTURES**

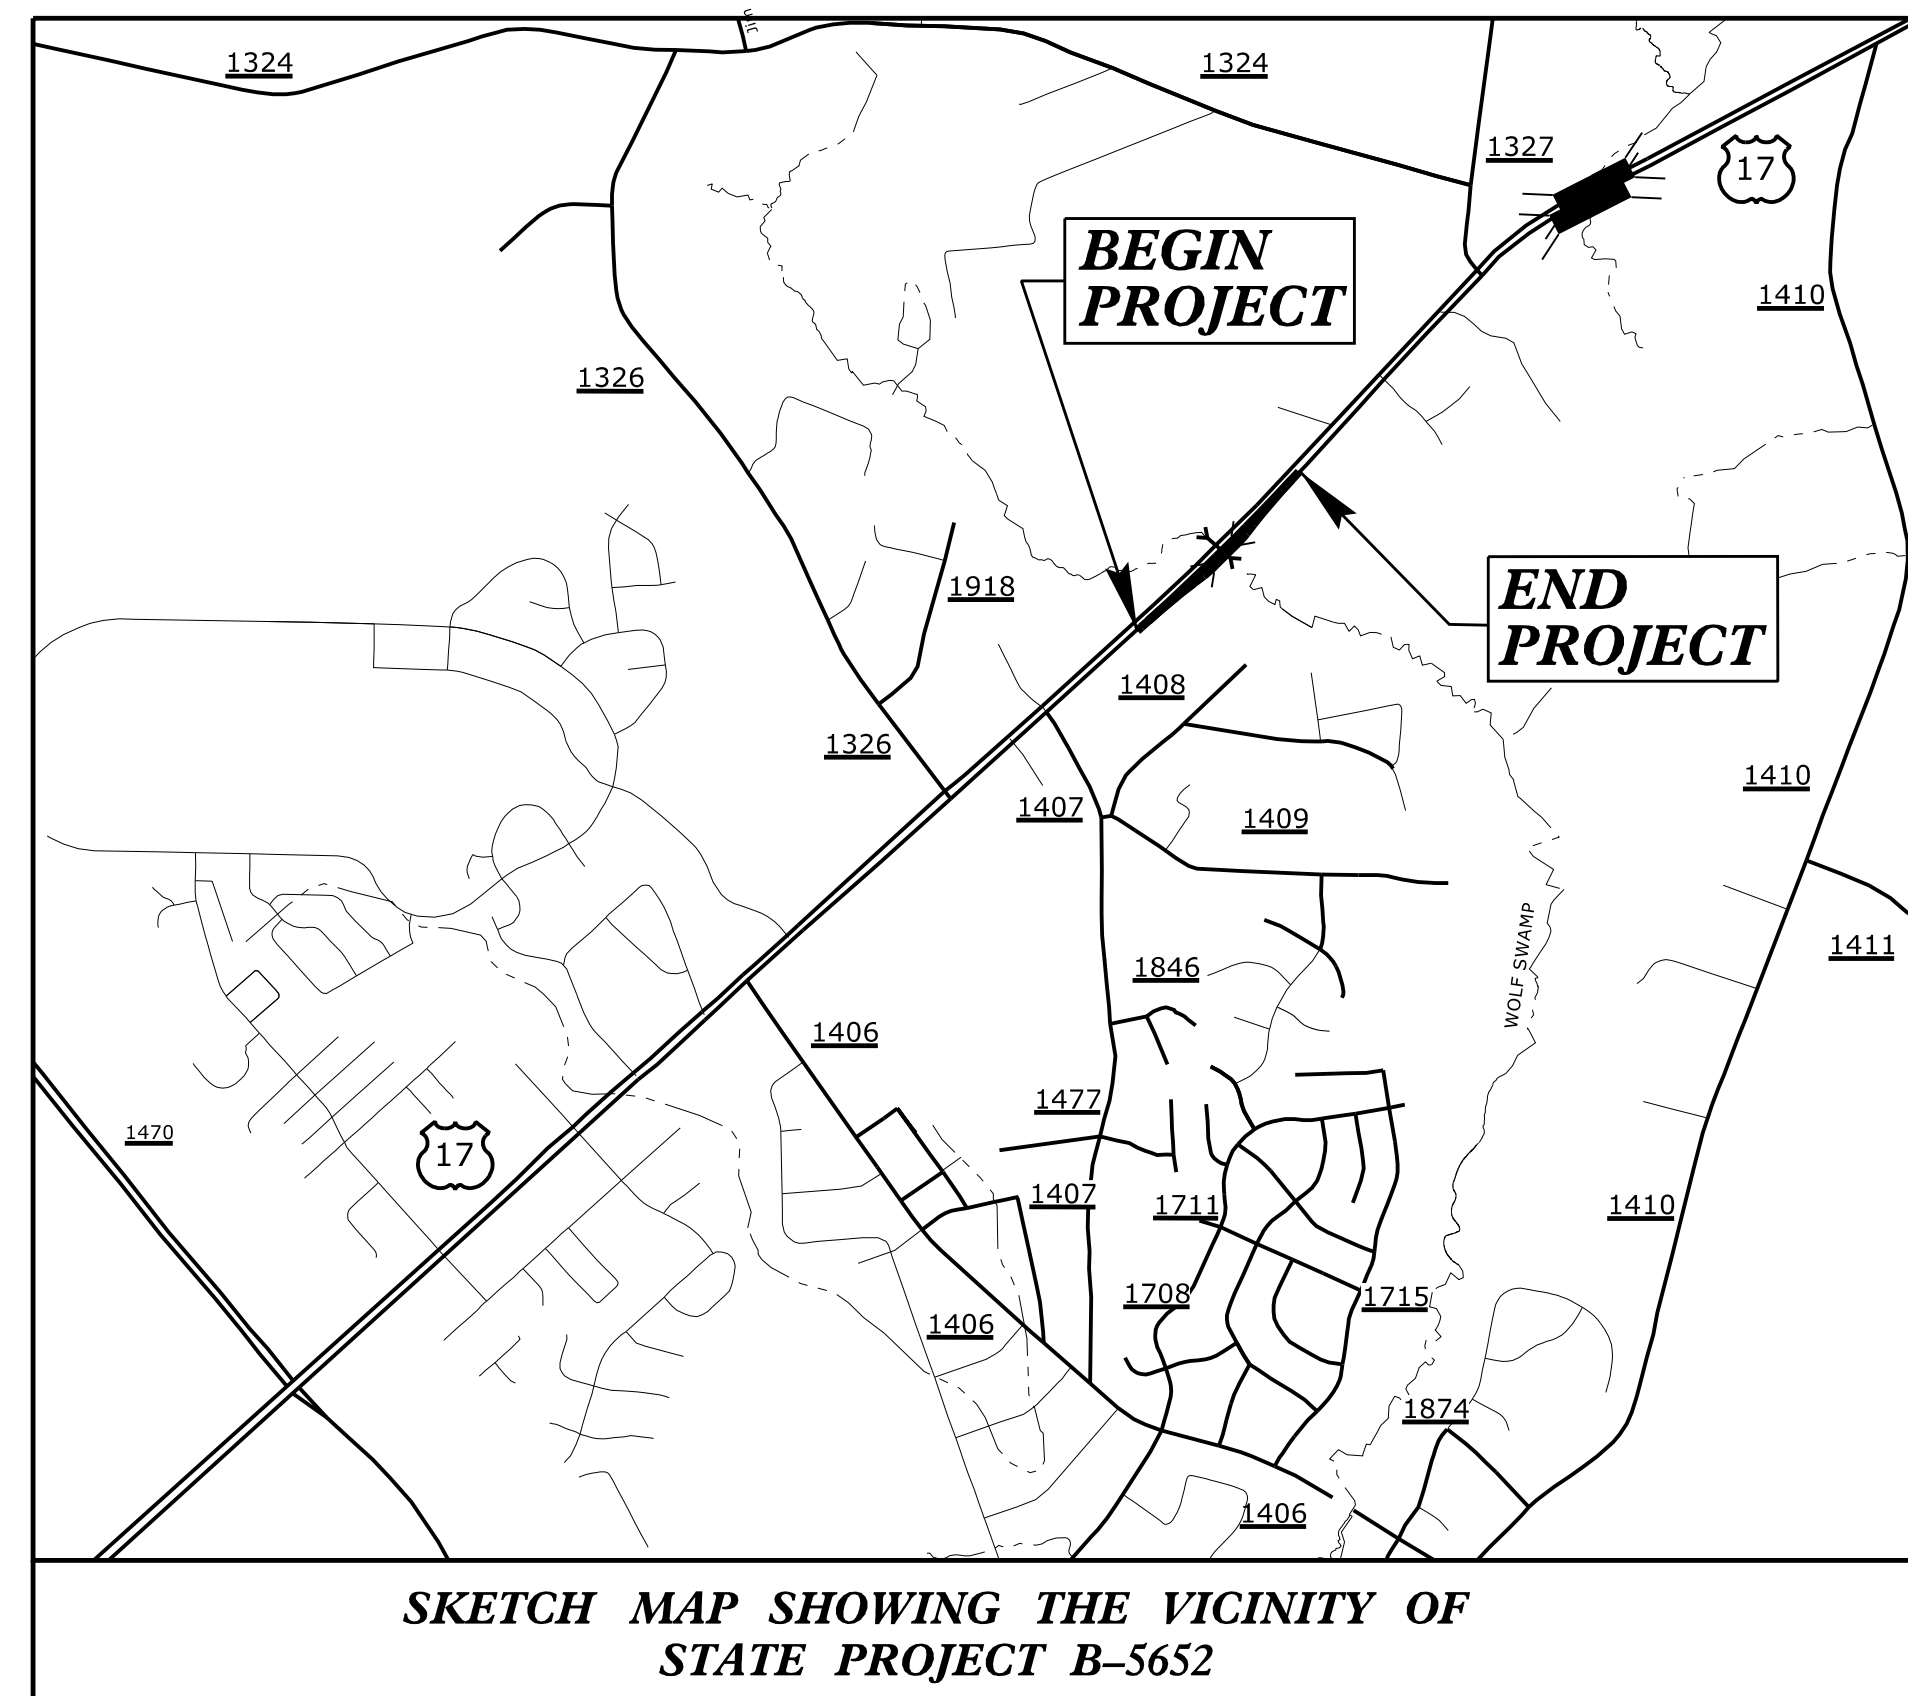


SKETCH MAP SHOWING THE VICINITY OF
STATE PROJECT B-5652

<u>SHEET NO.</u>	<u>TITLE</u>
TMP-1	TITLE SHEET, VICINITY MAP, AND INDEX OF SHEETS
TMP-1A	LIST OF APPLICABLE ROADWAY STANDARD DRAWINGS, LEGEND, AND TEMPORARY PAVEMENT MARKING SCHEDULE
TMP-1B	TRANSPORTATION OPERATIONS PLAN: (MANAGEMENT STRATEGIES, AND GENERAL NOTES)
TMP-2	TEMPORARY SHORING DATA
TMP-2A	SPECIAL SIGN DESIGN(S)
TMP-3	TEMPORARY TRAFFIC CONTROL PHASING
TMP-4 AND TMP-5	TEMPORARY TRAFFIC CONTROL PHASE 1 DETAIL
TMP-6 AND TMP-7	TEMPORARY TRAFFIC CONTROL PHASE 2 DETAIL
TMP-8 AND TMP-9	TEMPORARY TRAFFIC CONTROL PHASE 3 DETAIL

SHEET NO.
TMP - 1

B-5652

PLOT DRIVER: NCDOT_pdf_color_eng_50.plt
USER: CHARNDEN
FILE: p:\pwhdr\users\01\HDR_US_East_01\Documents\5705\10127505\6.0_CAD_BITMAP\6.2_WIP\Division_03\B-5652_TrafficControl\TCP\B5652_tmp_01_title.dgn
PENTABLE: NCDOT_tcp.tbl
DATE: 9/14/2022
TIME: 10:37:04 AM

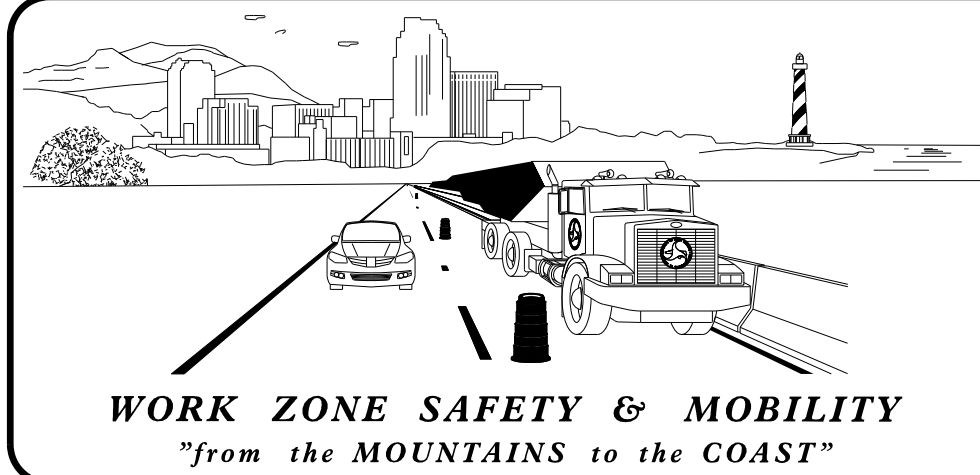

PLANS PREPARED BY:


MIKE RZEPKA, P.E.
TRAFFIC CONTROL PROJECT ENGINEER

CHRIS HARNDEN
TRAFFIC CONTROL DESIGN ENGINEER

NCDOT CONTACTS:

DON PARKER, P.E.
PROJECT ENGINEER

PROJECT DESIGN ENGINEER

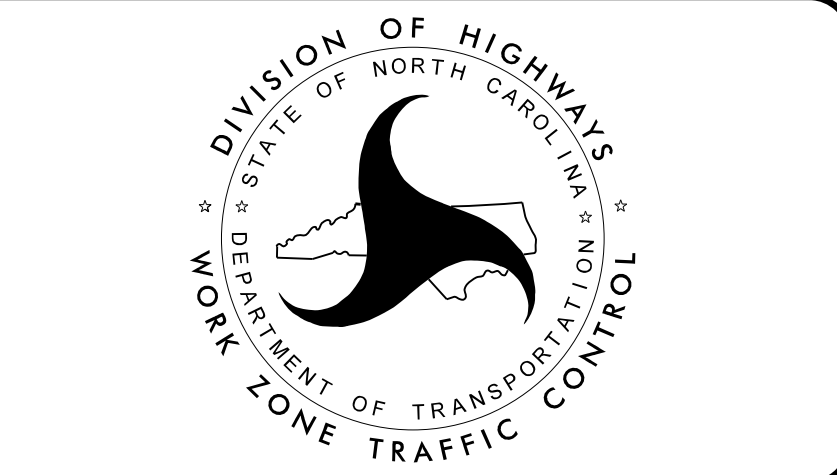

PLAN PREPARED BY:
HDR HDR Engineering, Inc. of the Carolinas
555 Fayetteville St, Suite 900 Raleigh, N.C. 27601
N.C.B.E.L.S. License Number: F-0116

**DOCUMENT NOT CONSIDERED FINAL
UNLESS ALL SIGNATURES COMPLETED**

SEAL

APPROVED: *Michael T. Rzepka*

DATE: 9/14/2022

SEAL

TIP PROJECT: