


PLOT DRIVER: NCDOT\_pdf\_color\_eng\_50.plt      PENTABLE: NCDOT\_tcp.tbl  
 USER: CHARNDEN      DATE: 9/14/2022      TIME: 10:37:28 AM  
 FILE: p:\p\h\p\users\01\h\p\US\_East\_01\Documents\5705\10127505\6.0\_CAD\_BIM\6.2\_WIP\Division\_03\B-5652\Traffic\TrafficControl\TCP\B5652.tmp\_02a.ssd.dgn


REVISIONS

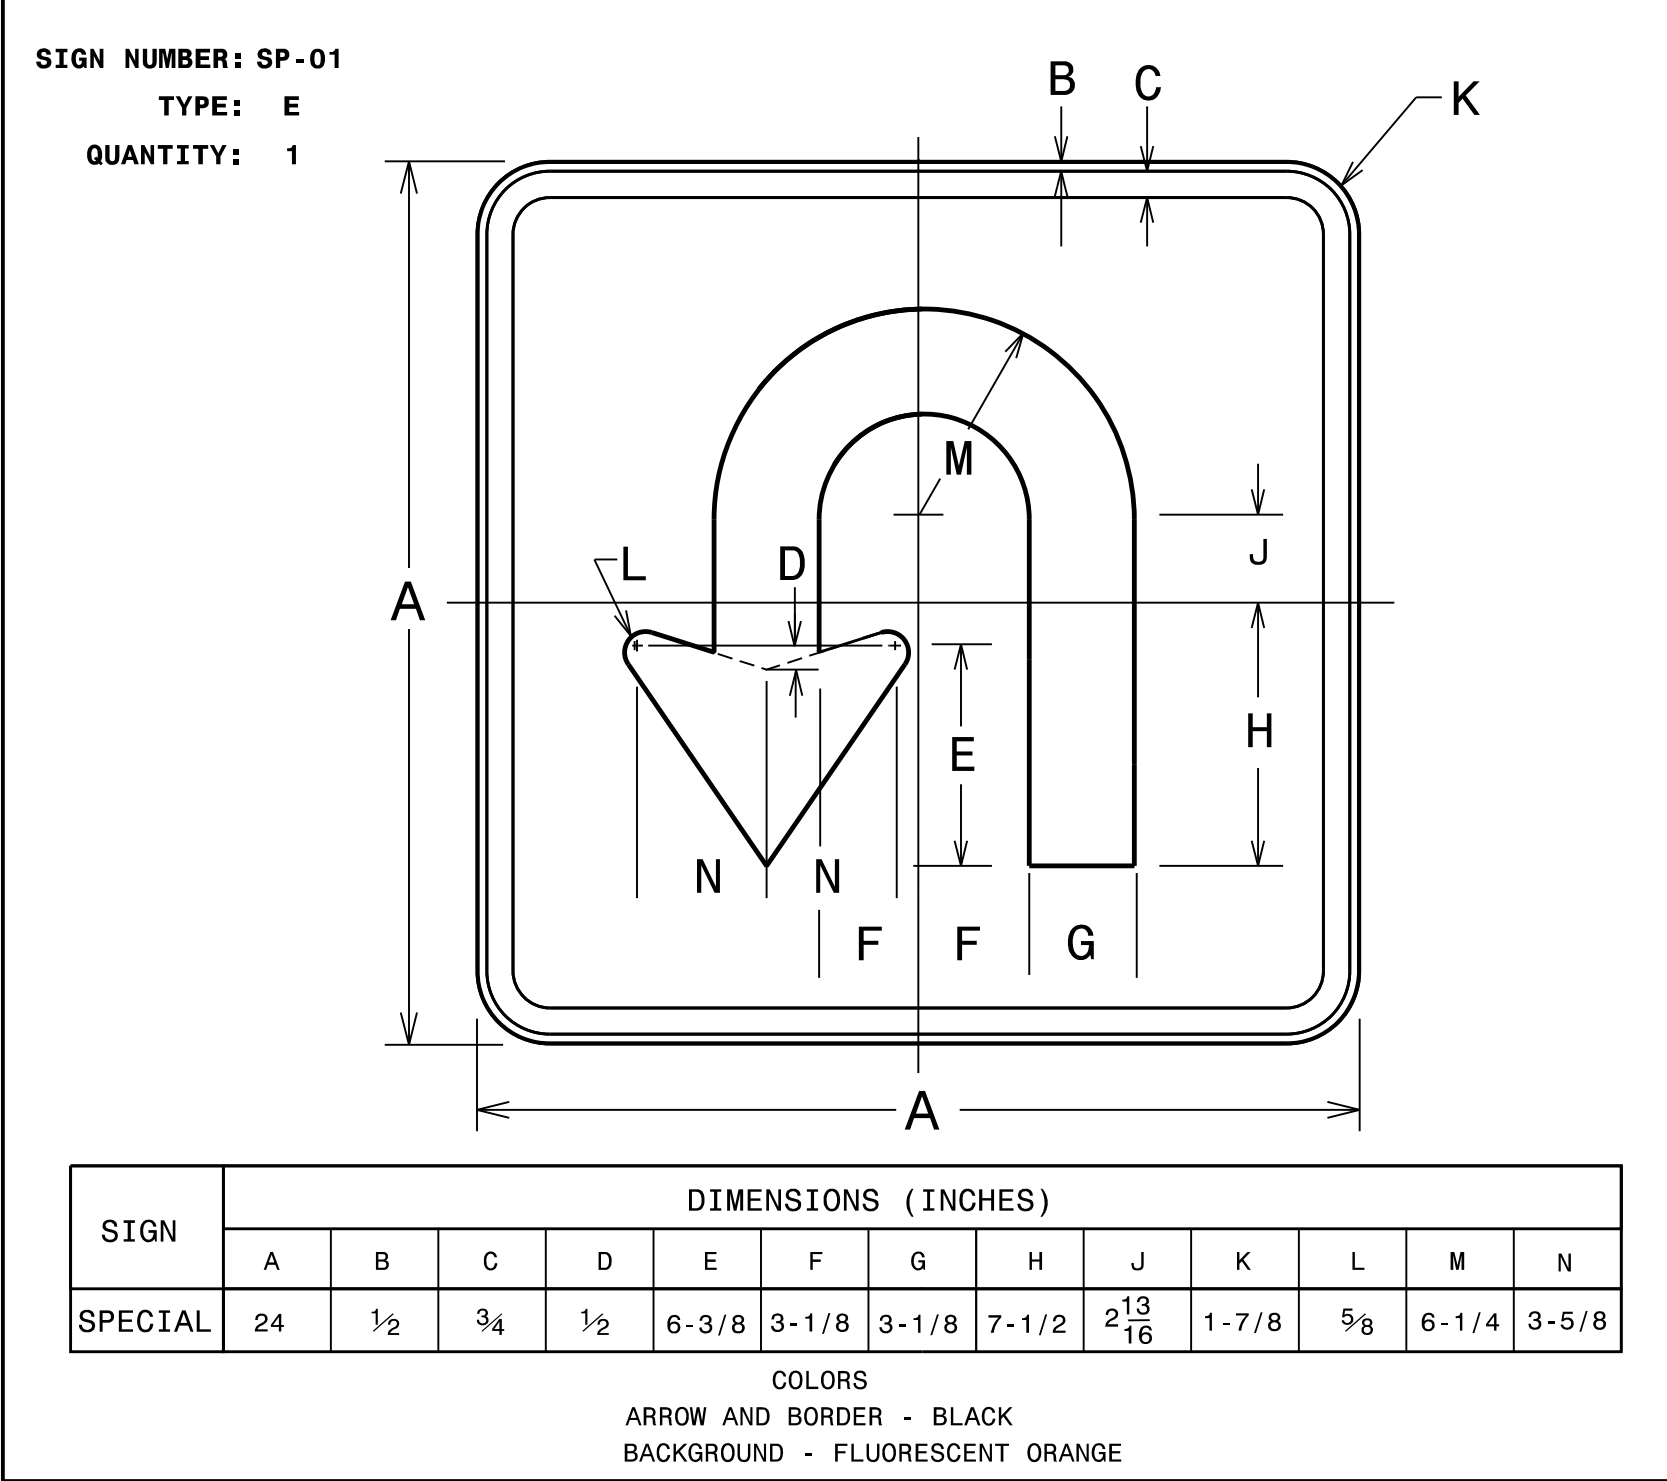

APPROVED: *Michael T. Rzepka*

DATE: 9/14/2022

SEAL

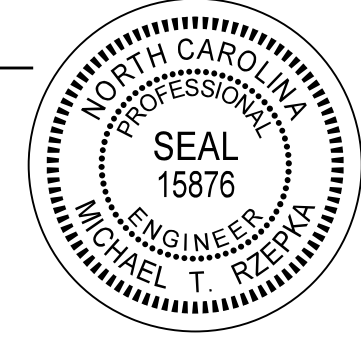

**DOCUMENT NOT CONSIDERED FINAL  
 UNLESS ALL SIGNATURES COMPLETED**



**SPECIAL SIGN DESIGN**