





6/23/16

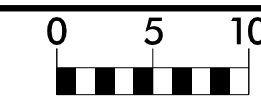

PROJ. REFERENCE NO.
B-5652

SHEET NO.
X-5

150 140 130 120 110 100 90 80 70 60 50 40 30 20 10 0 10 20 30 40 50 60 70 80 90 100 110 120 130 140 150

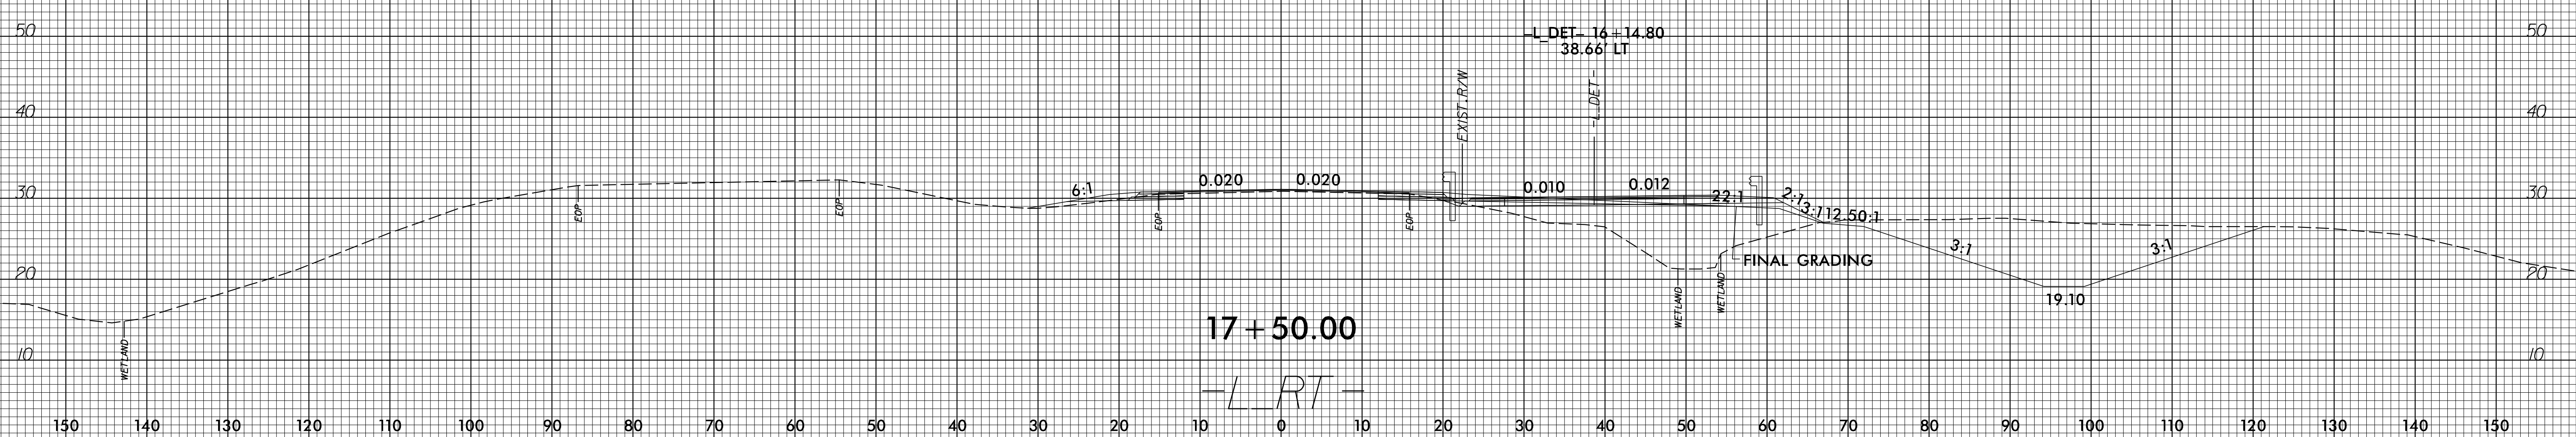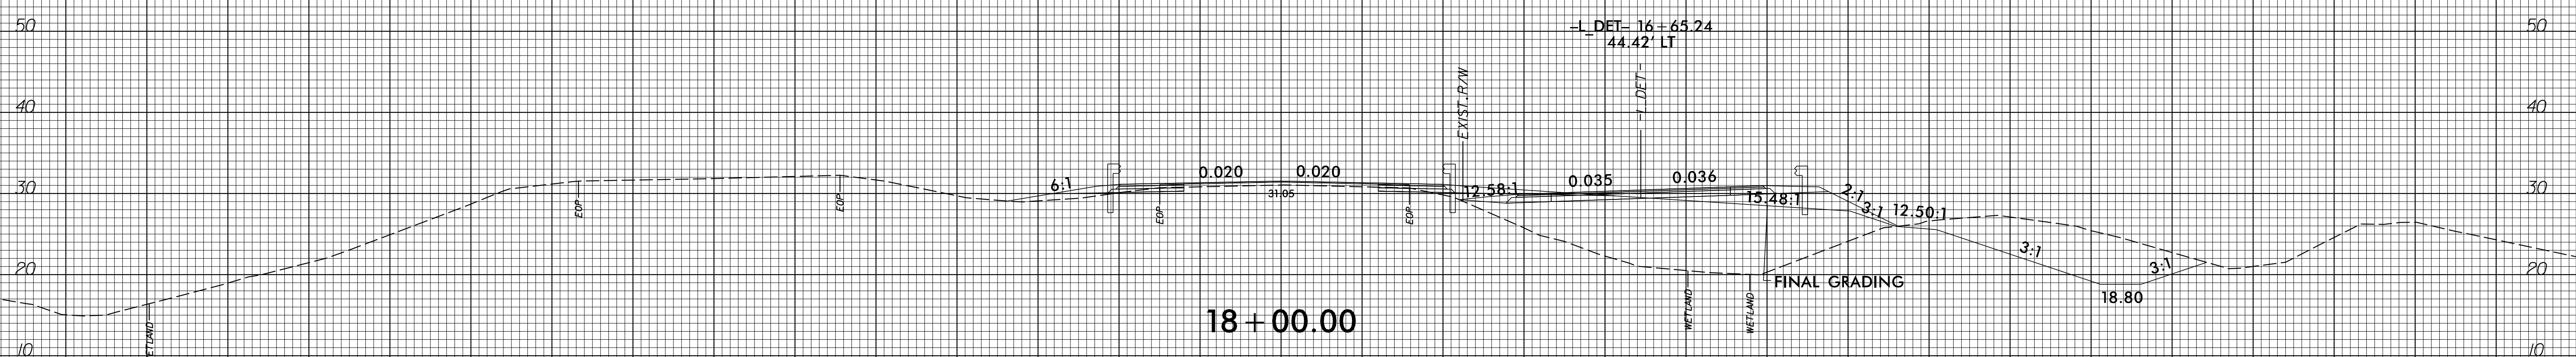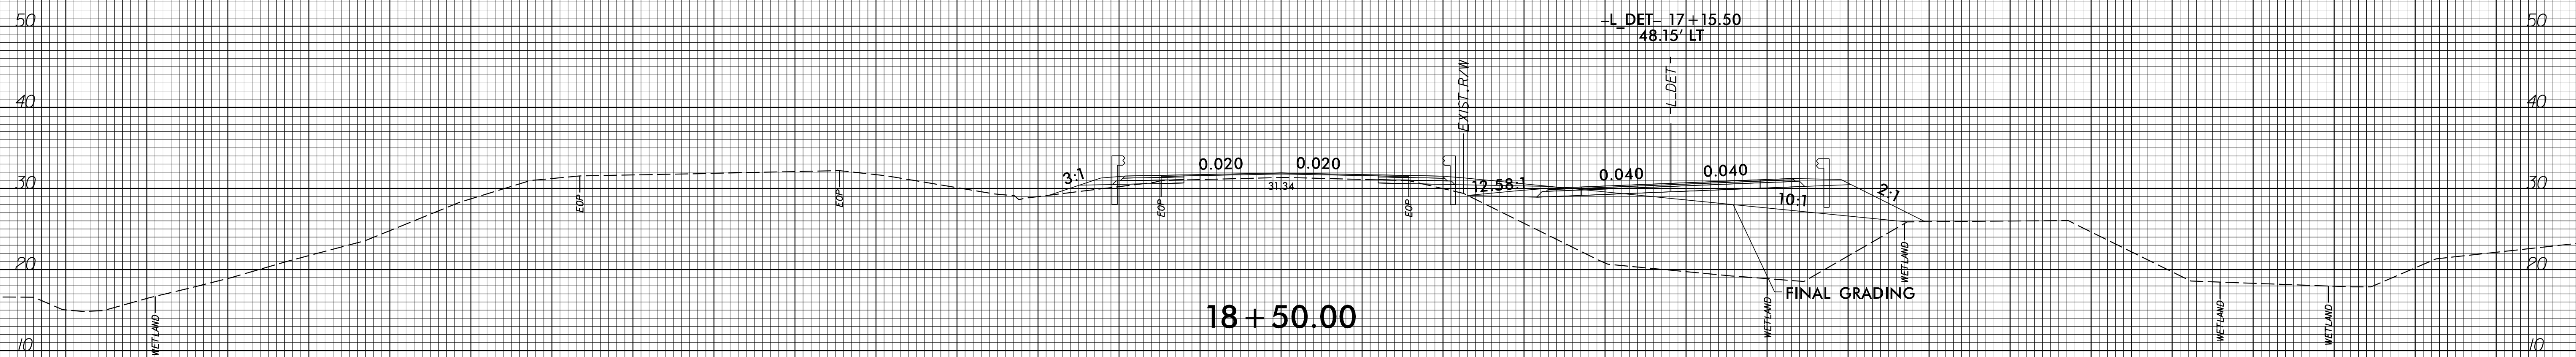

3:59:53
C:\Users\jgady\Corridor-Modeling\B-5652_rdy_XPL_L&L_DET.dgn

150 140 130 120 110 100 90 80 70 60 50 40 30 20 10 0 10 20 30 40 50 60 70 80 90 100 110 120 130 140 150