



6/23/16

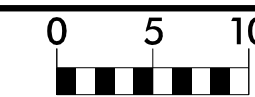


PROJ. REFERENCE NO.  
B-5652

SHEET NO.  
X-8


150 140 130 120 110 100 90 80 70 60 50 40 30 20 10 0 10 20 30 40 50 60 70 80 90 100 110 120 130 140 150

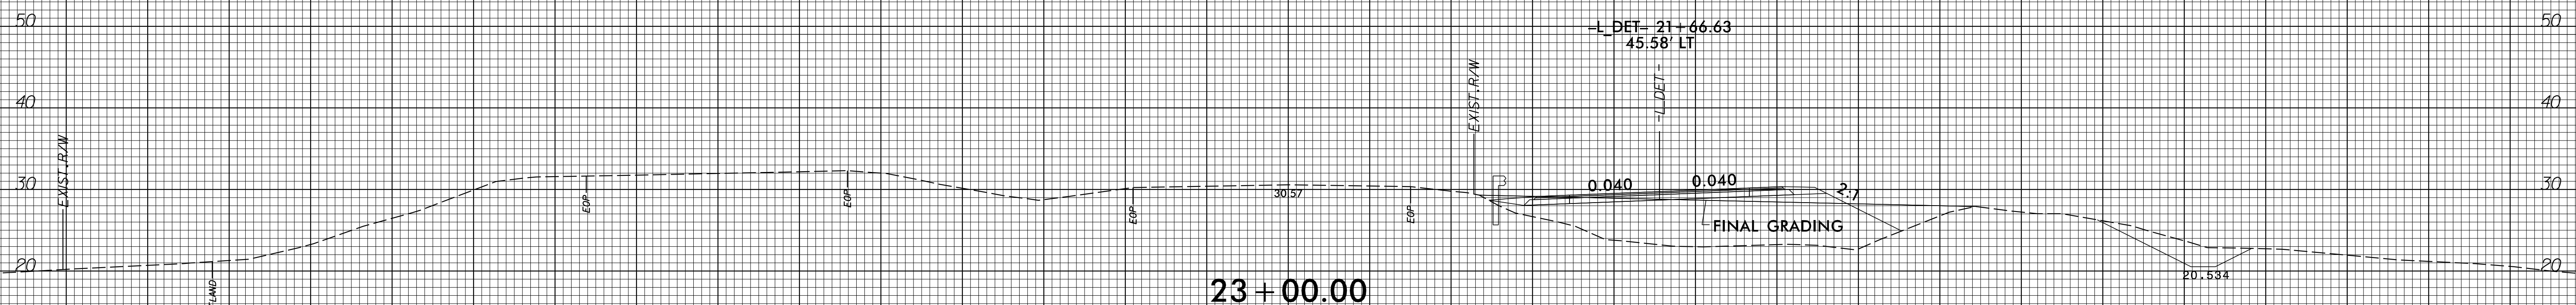

23 + 00.00

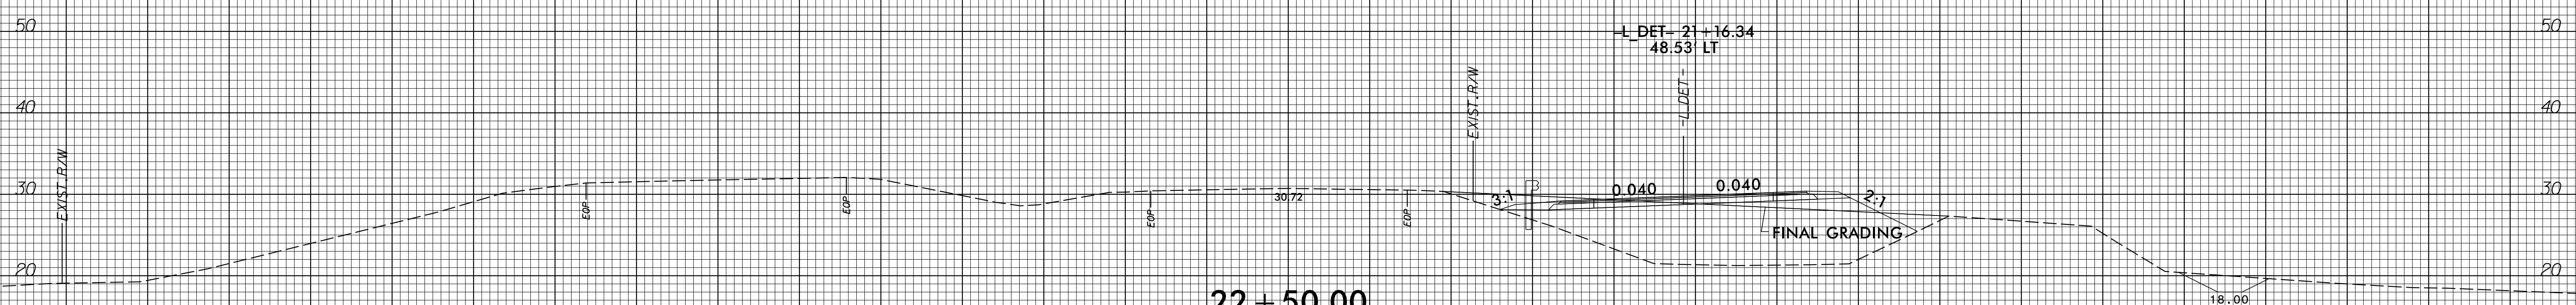

22 + 50.00

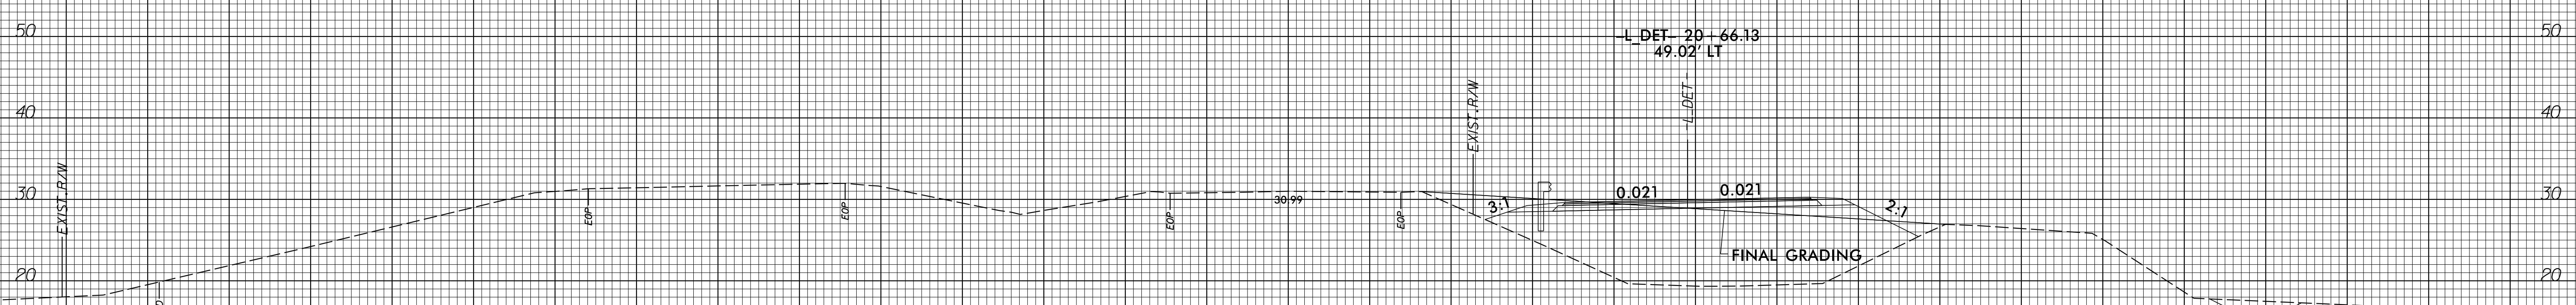

22 + 00.00

-LRT-

150 140 130 120 110 100 90 80 70 60 50 40 30 20 10 0 10 20 30 40 50 60 70 80 90 100 110 120 130 140 150

8:48:54 AM  
C:\Users\p\Documents\CorridorModeling\B-5652\_rdy\_XPL\_L&LDET.dgn  
PK06054