

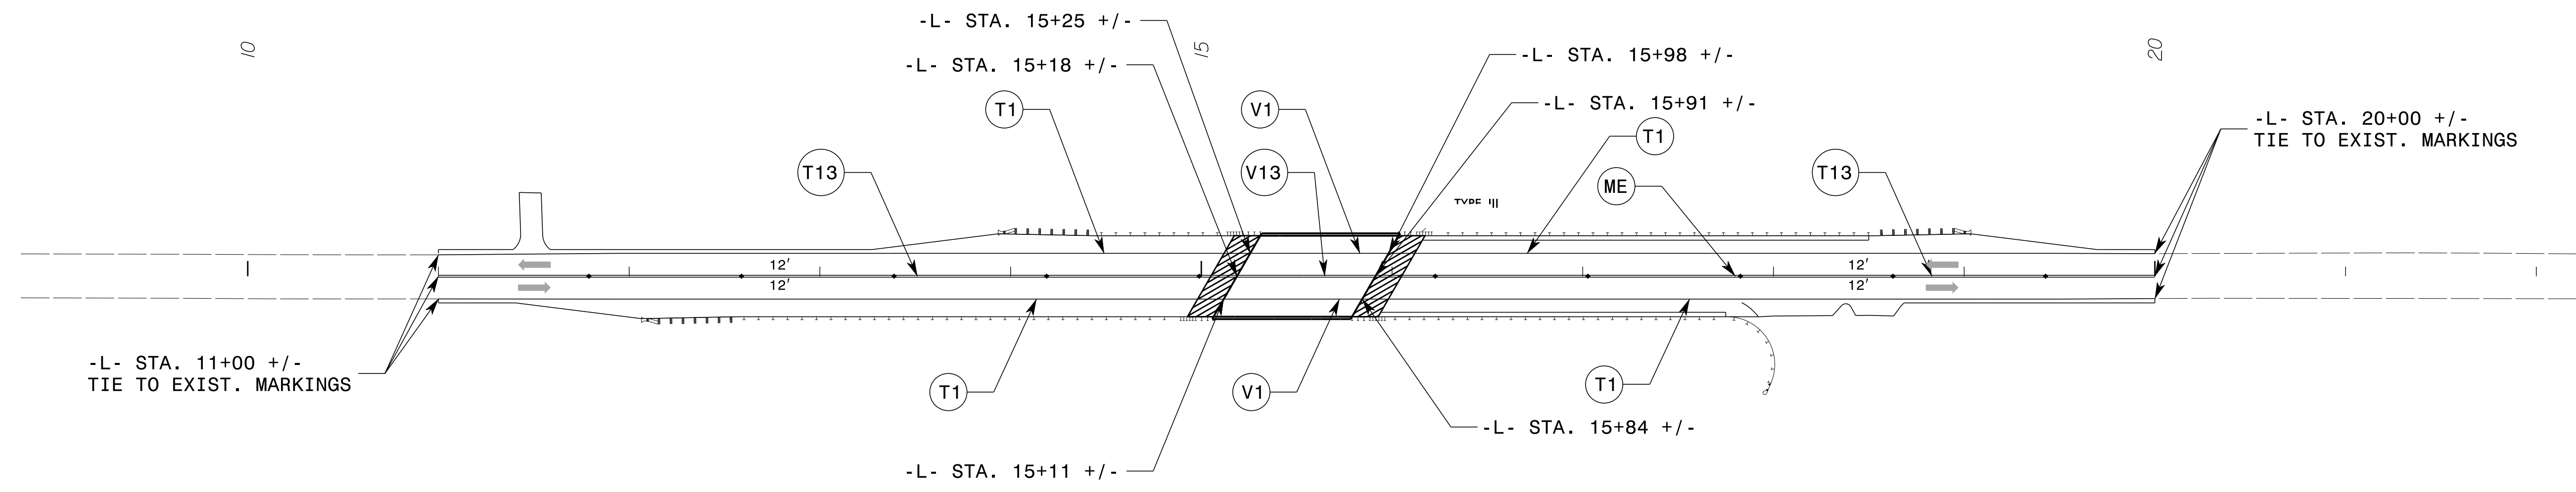


TIP NO. B-5644	SHEET NO. PMP-2
APPROVED: <i>Adam M. Conrad</i>	
DATE: 3/9/2022	
	
<b>DOCUMENT NOT CONSIDERED FINAL UNLESS ALL SIGNATURES COMPLETED</b>	
	

<b>PAVEMENT MARKING SCHEDULE</b>	
SYMBOL	DESCRIPTION
THERMO(4", 90 MILS)	
T1	WHITE EDGELINE
T13	YELLOW DOUBLE CENTER
POLYUREA(4", 20 MILS)	
V1	WHITE EDGELINE
V13	YELLOW DOUBLE CENTER
SNOWPLOWABLE PAVEMENT MARKERS	
ME	YELLOW & YELLOW



**PAVEMENT MARKING DETAIL**

2/2/2022 p.w.bentley.com:PW\_FLI\Documents\117240\235078\10 Transportation\04 Client Folder Structure\B-5644\Traffic\Signing\CADD\B5644\_TMP\_PMP02.dgn User:CONRADAM