


2/2/2022
p:\csm\th-oz02-pw\ben\lej\com\p\p\l\Documents\117240\235078\10 Transportation\04 Client Folder Structure\B-5644\Traffic\Signing\CADD\B5644_TMP_PMP03.dgn
User: CONRADAM

PAVEMENT MARKING SCHEDULE


SYMBOL	DESCRIPTION
	THERMO(4", 90 MILS)
T1	WHITE EDGELINE

15

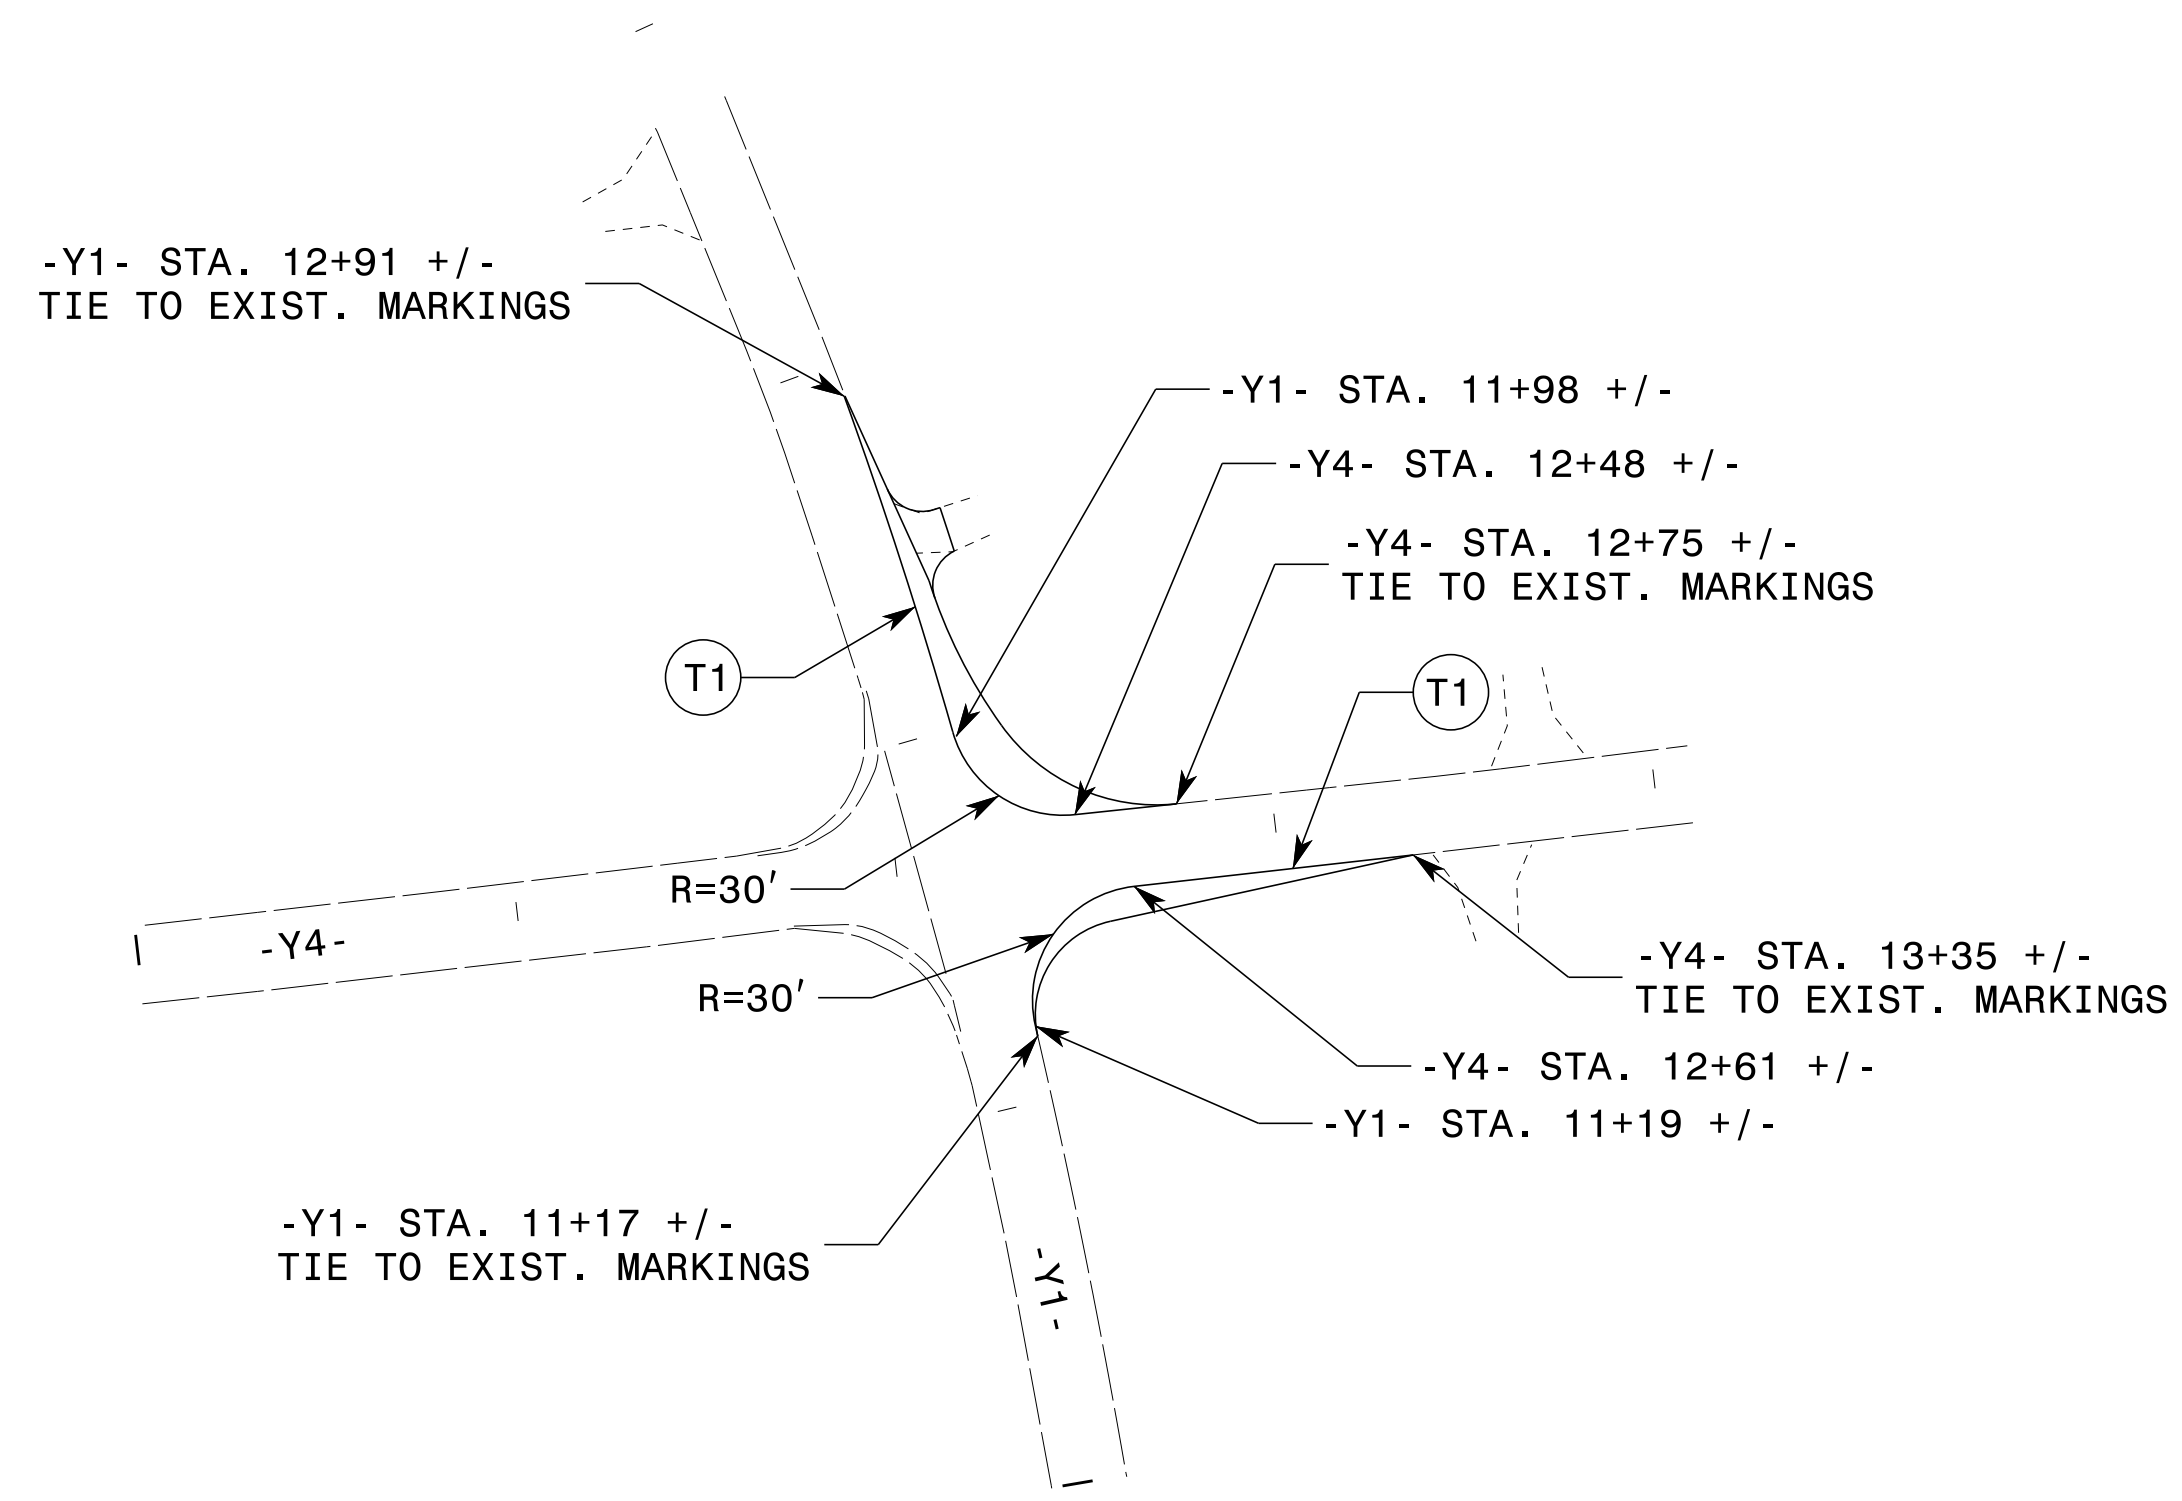

INTERSECTION DETAIL
-Y1/-Y4-


APPROVED: *Adam M. Conrad*
DocuSigned by:
Adam M. Conrad
00000FA0F09A4D...
 DATE: 3/9/2022

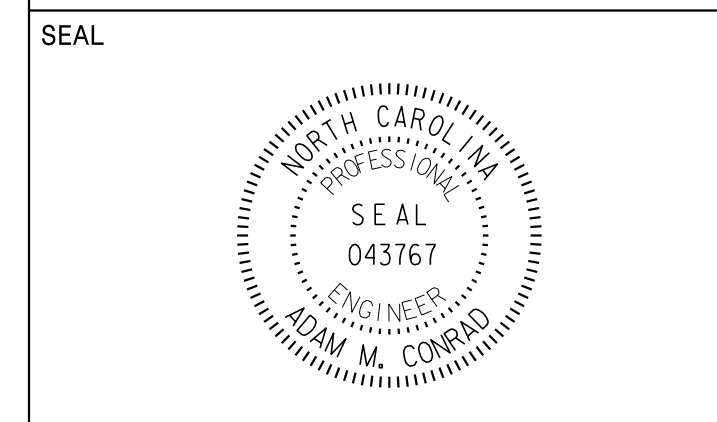

DOCUMENT NOT CONSIDERED FINAL UNLESS ALL SIGNATURES COMPLETED

CDM Smith
 CDM Smith Inc.
 5400 Glenwood Avenue
 Suite 400
 Raleigh, NC 27612-3228
 NC COA No. F-1255

25

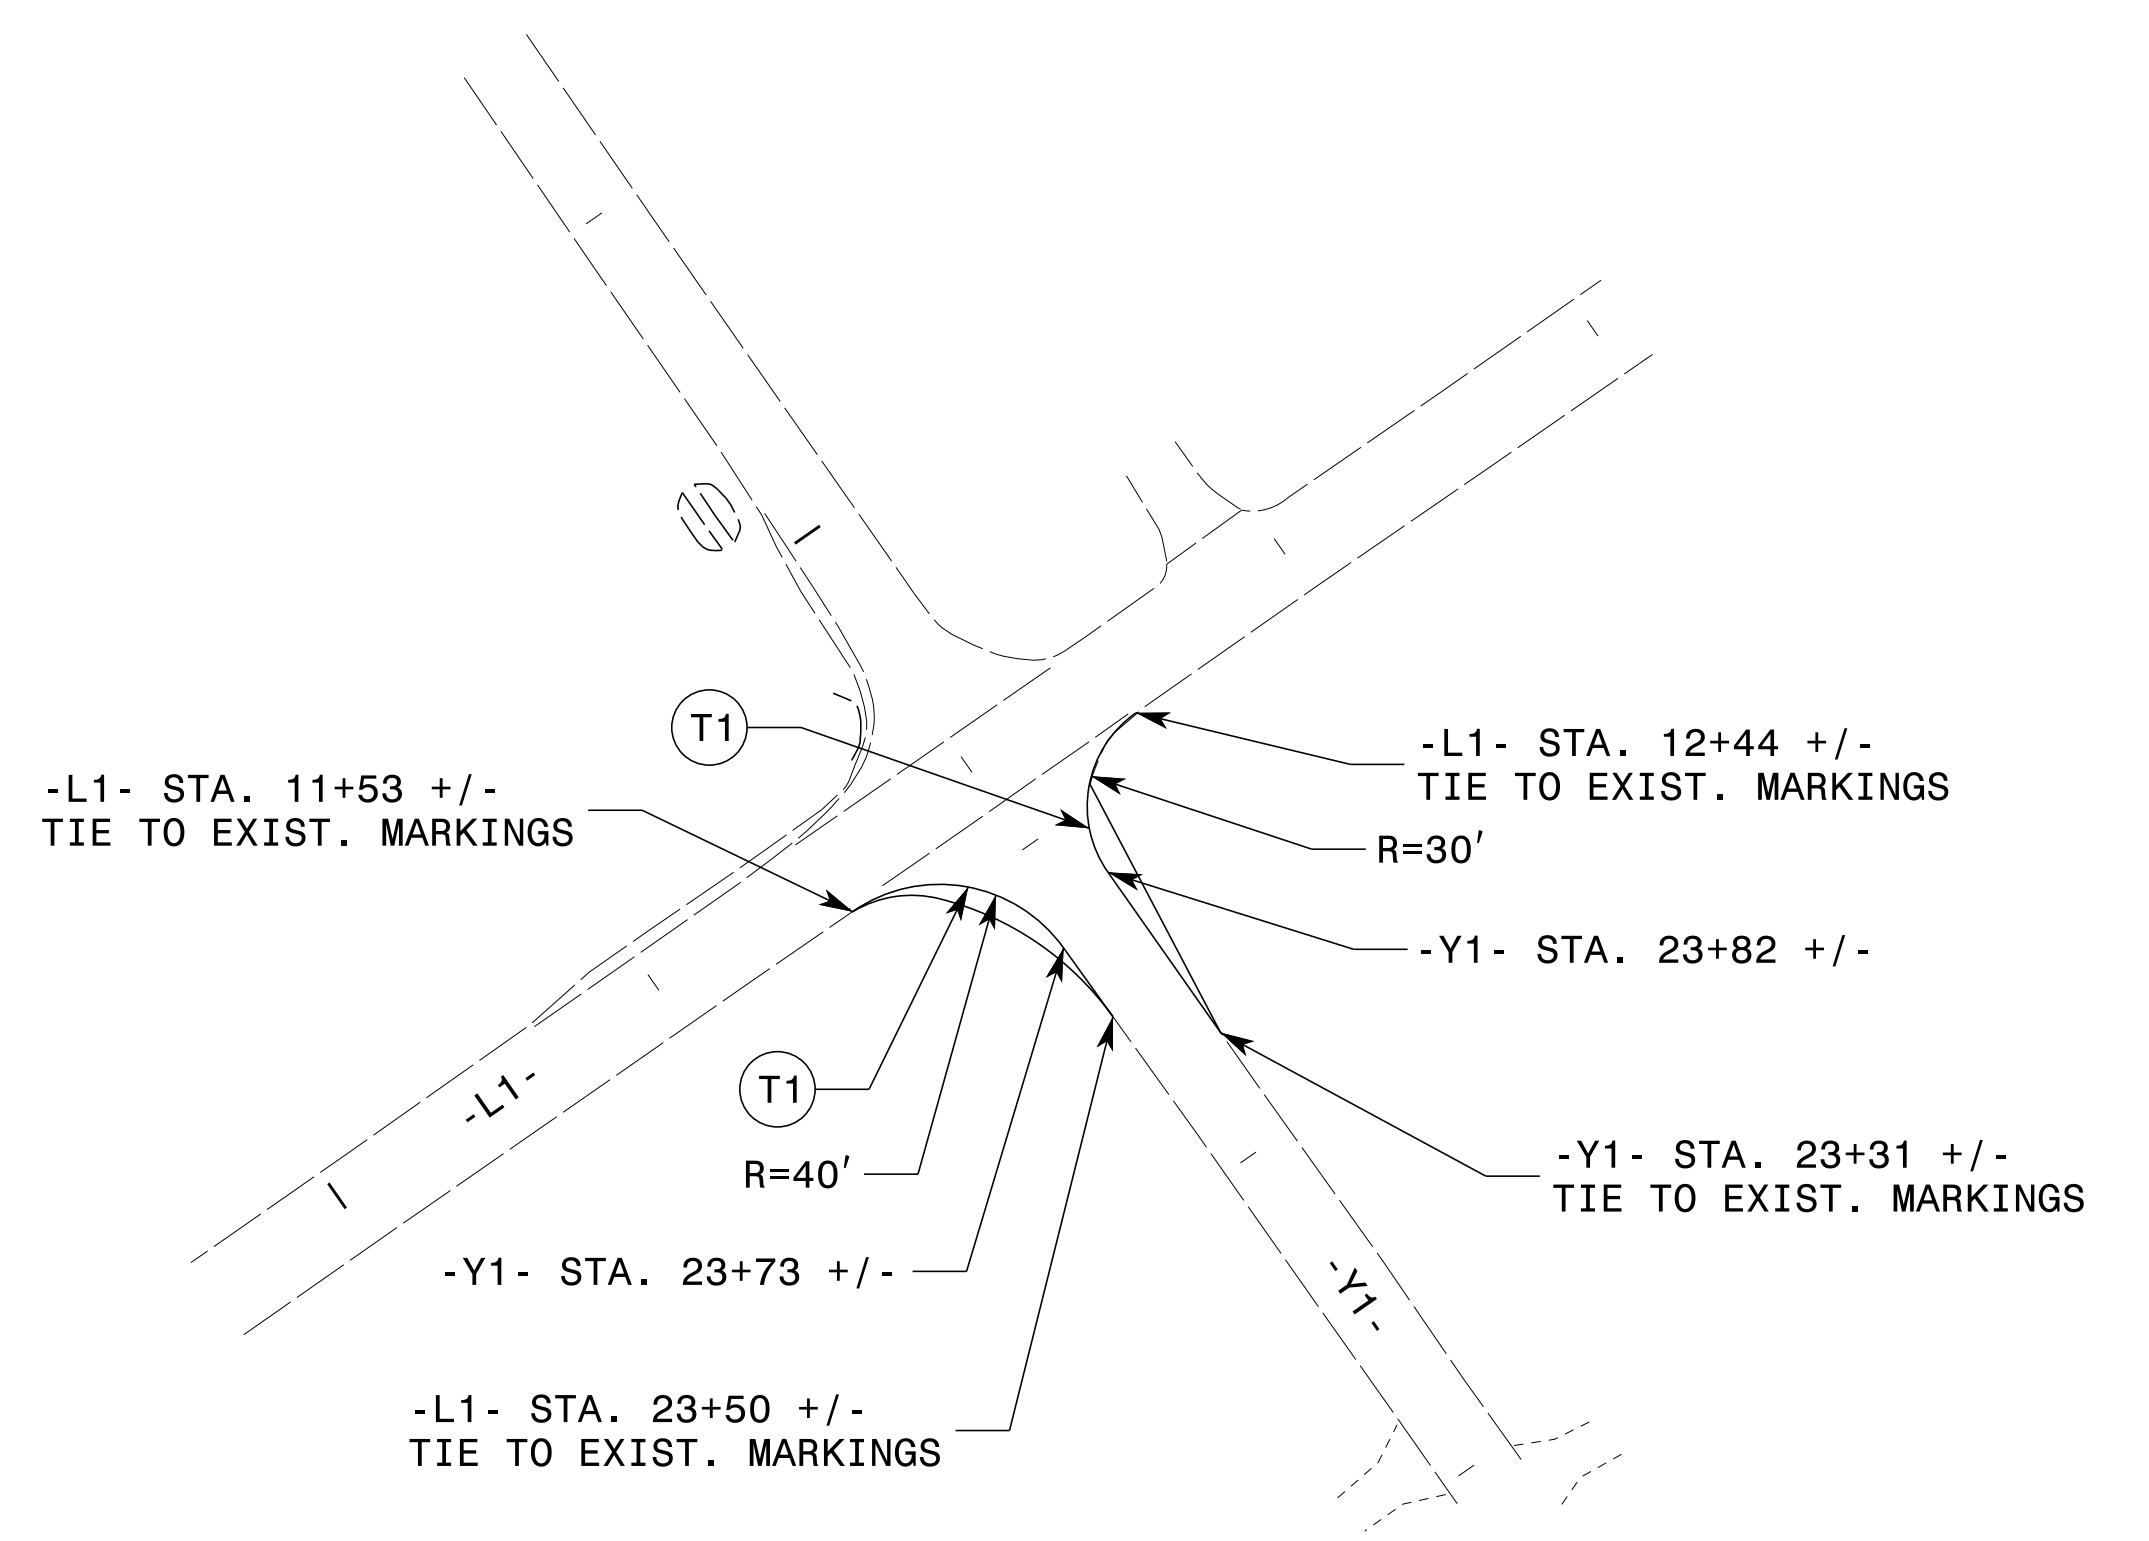

INTERSECTION DETAIL
-Y1/-L1-

PAVEMENT MARKING DETAIL