




PLAN OF WING (W1)

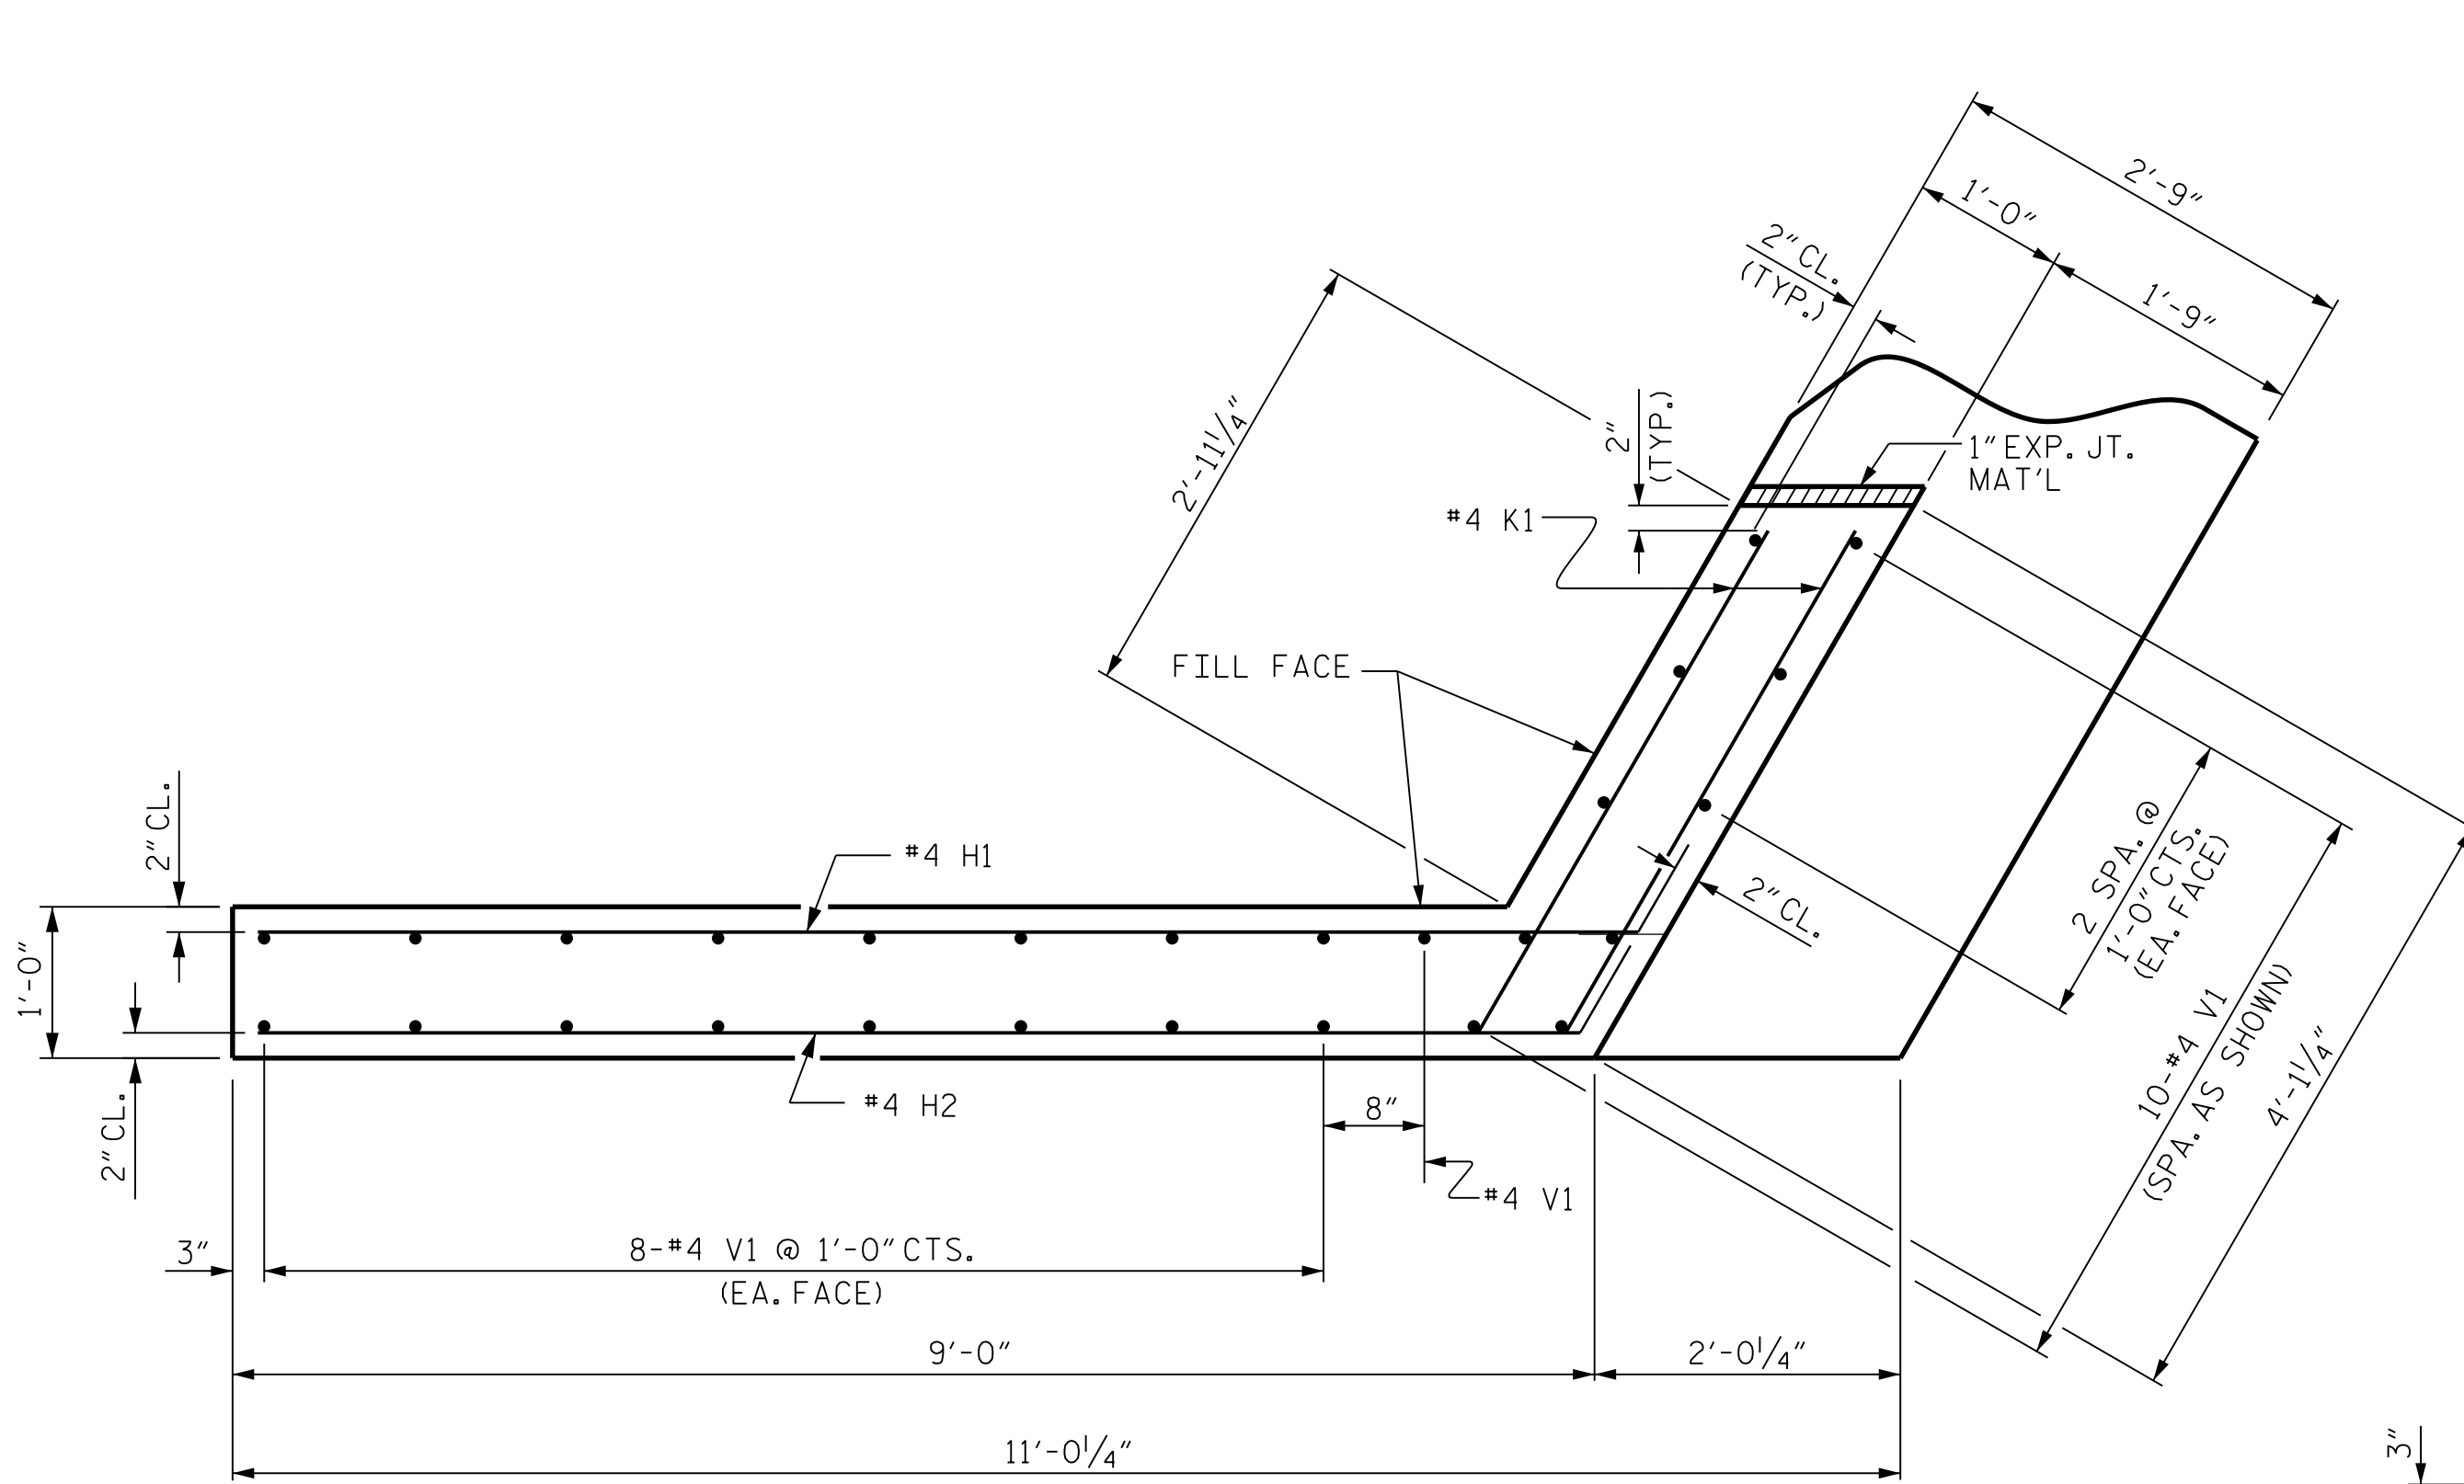


PLAN OF WING (W2)

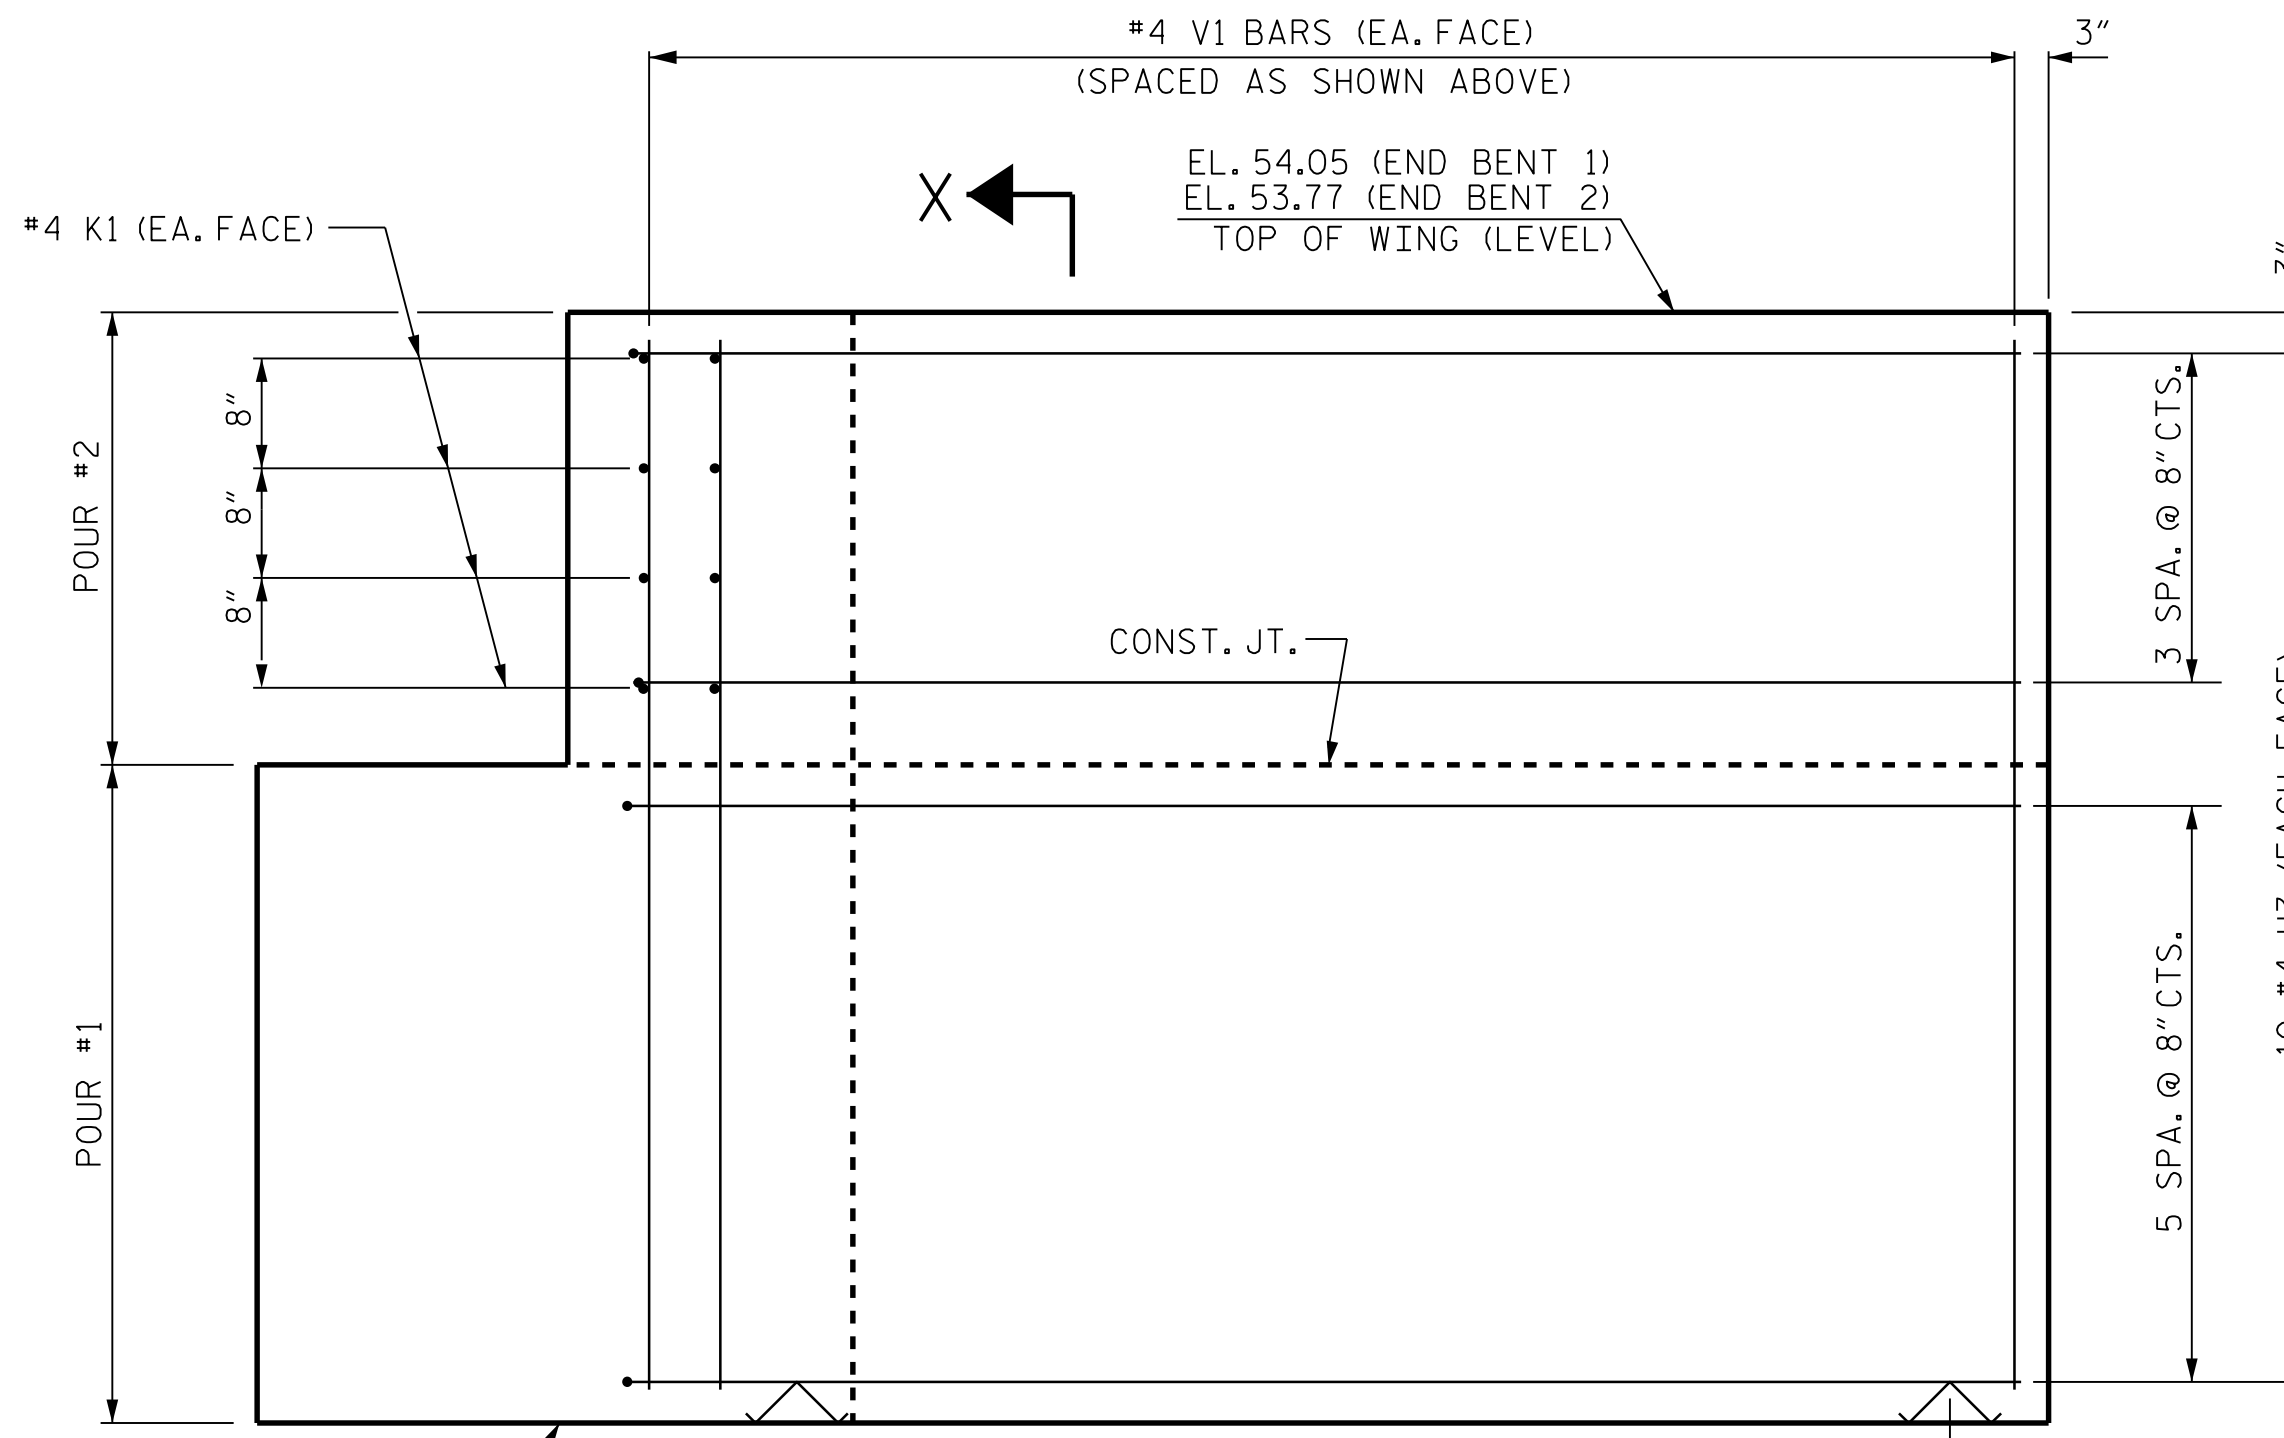


ELEVATION OF WING (W1)

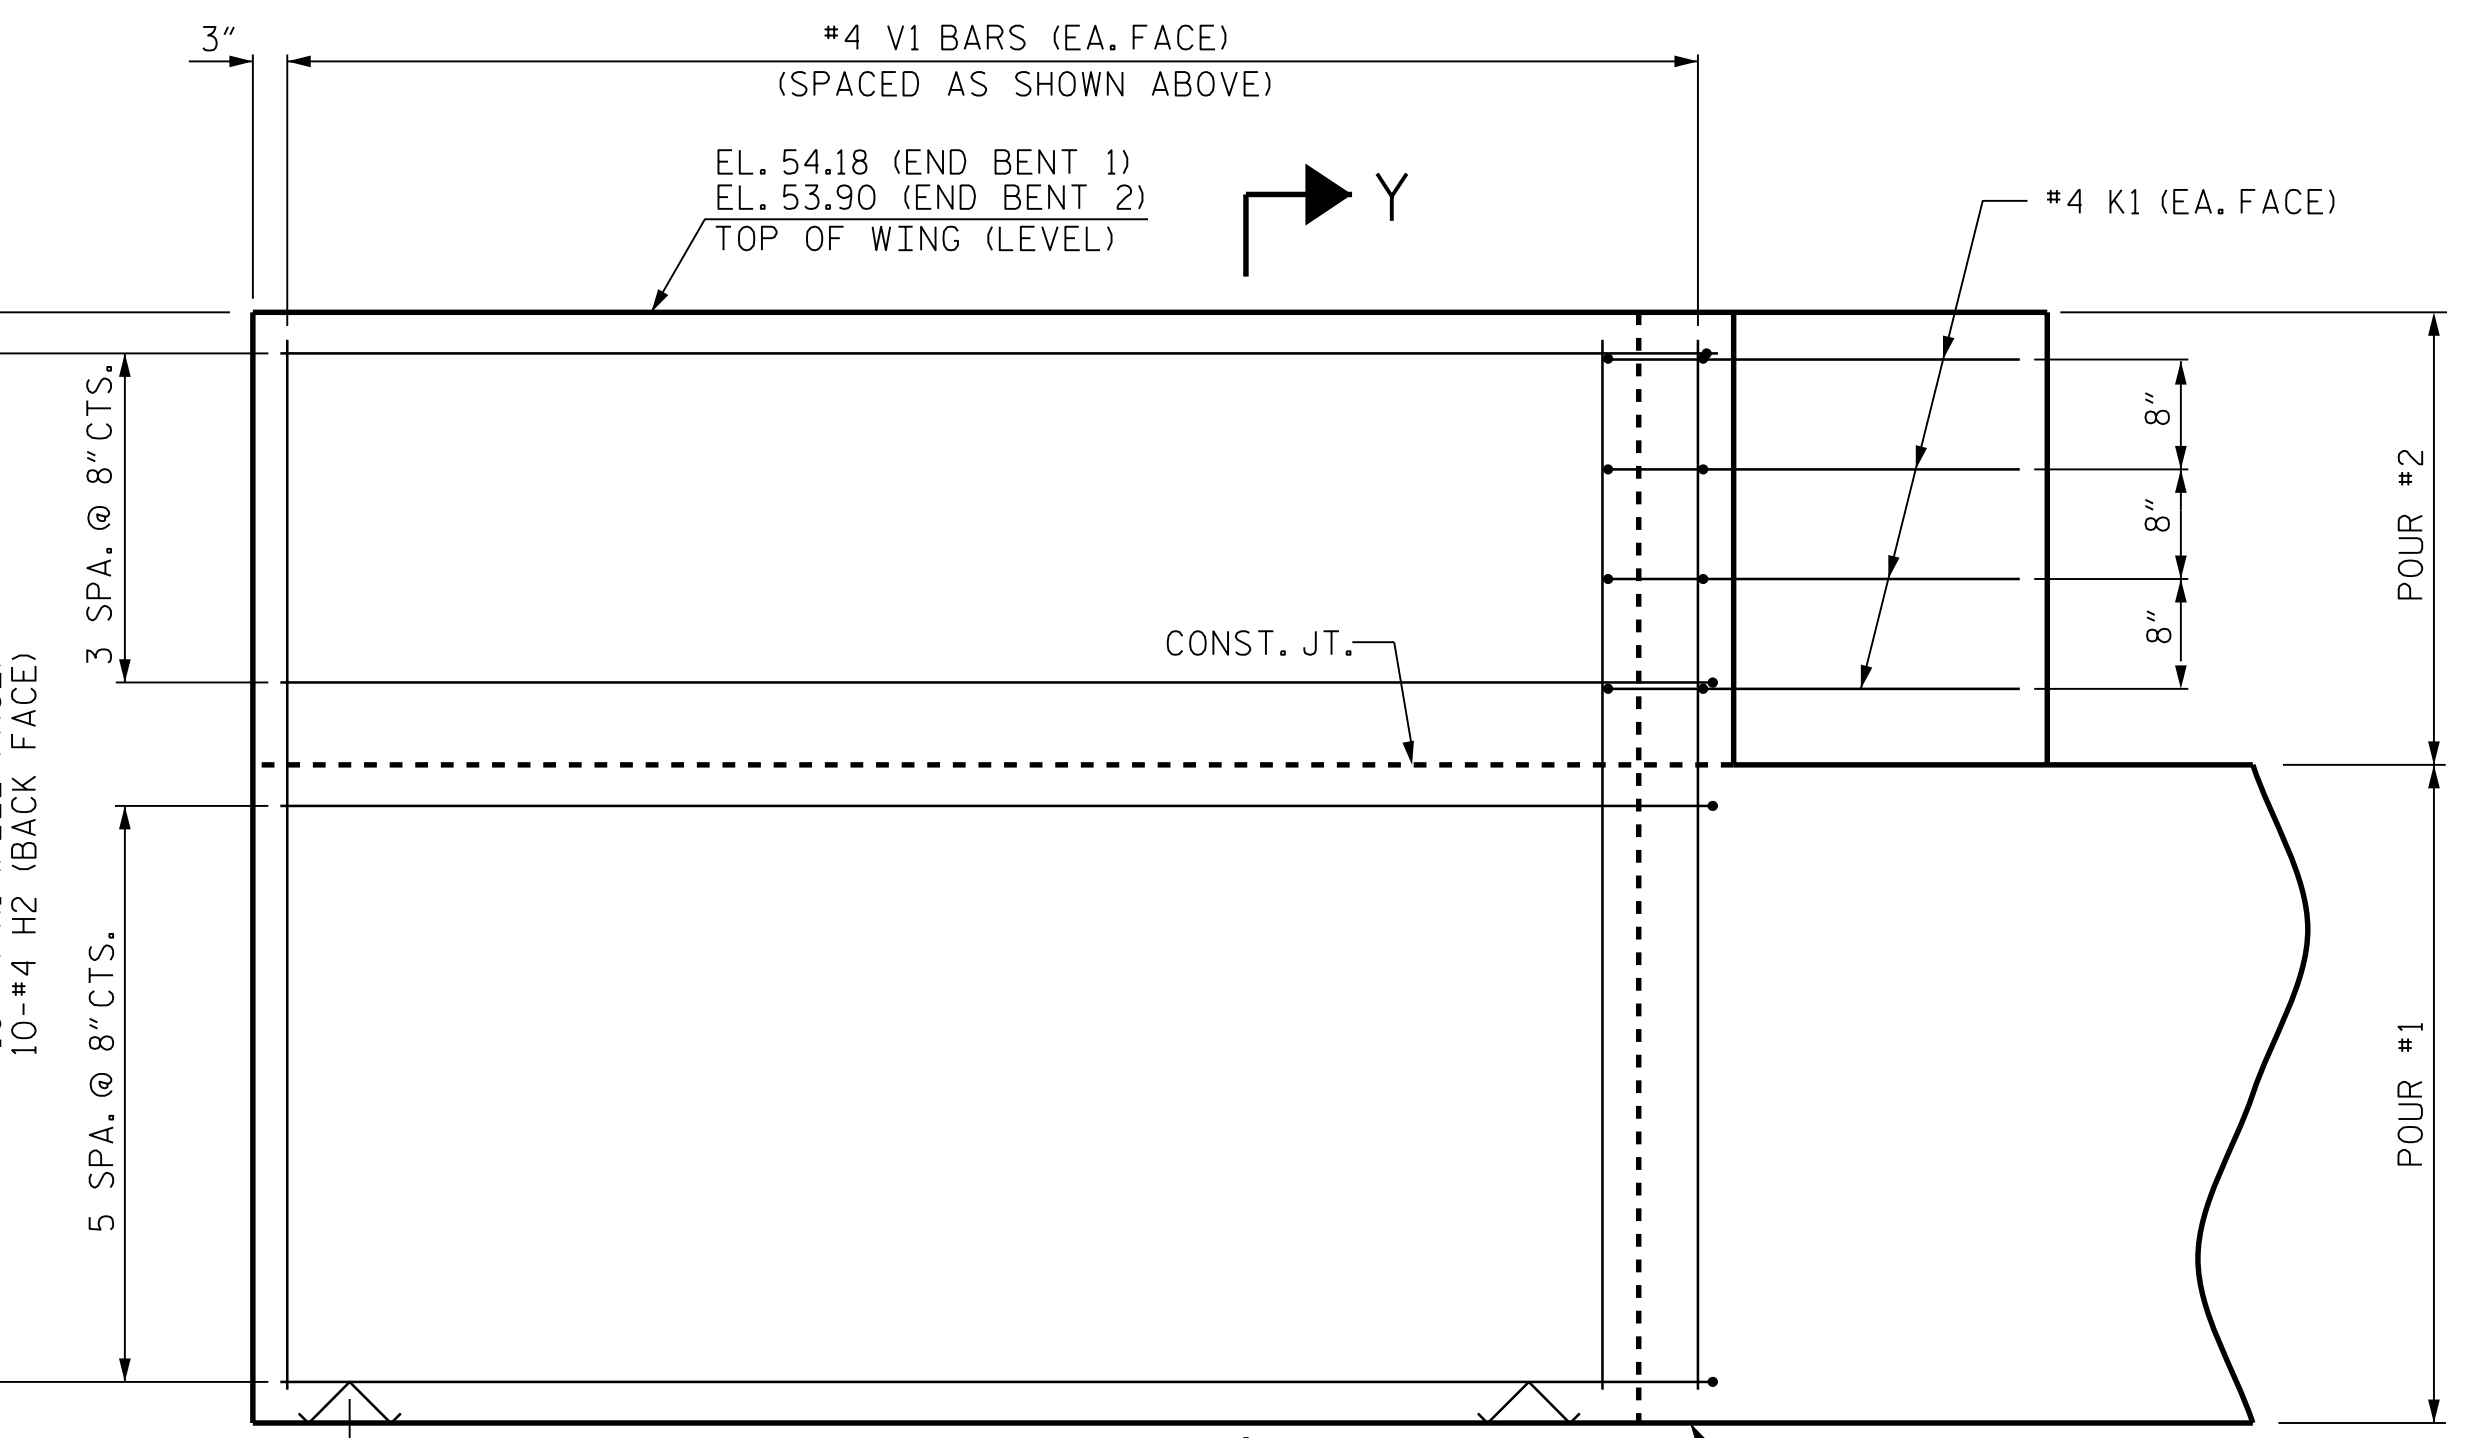

ELEVATION OF WING (W2)

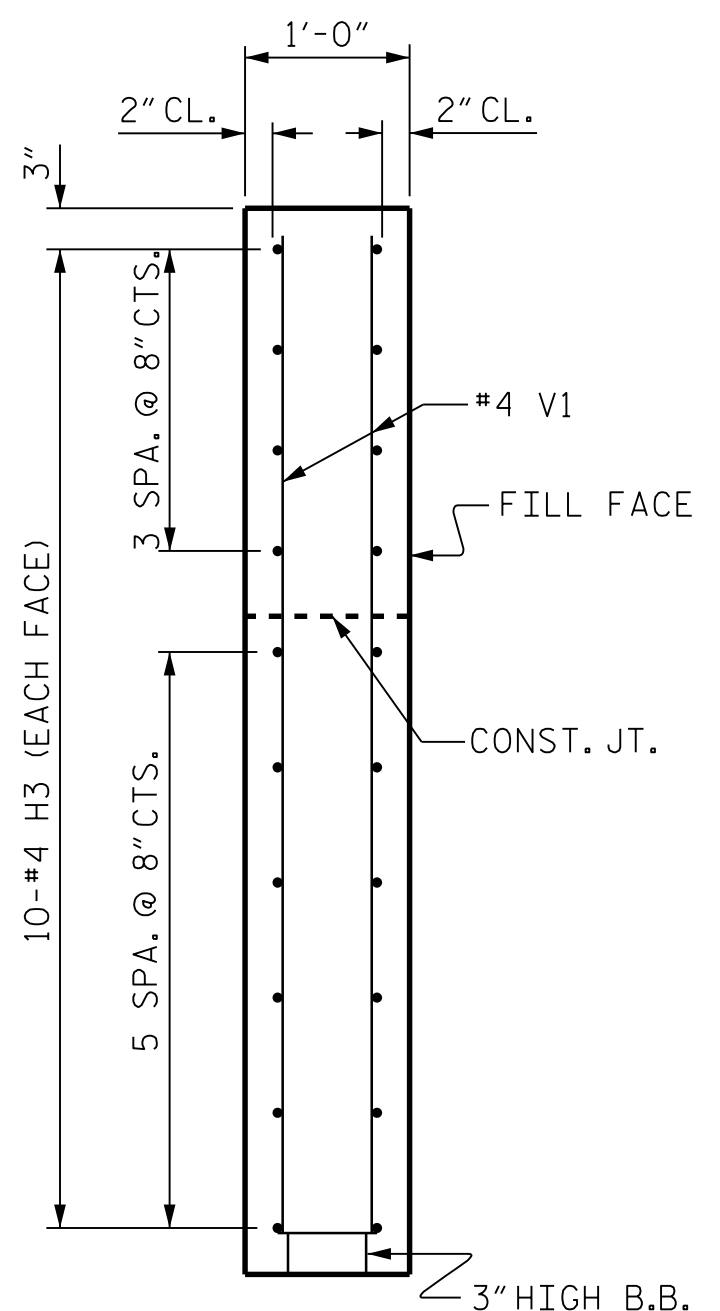

SECTION X-X

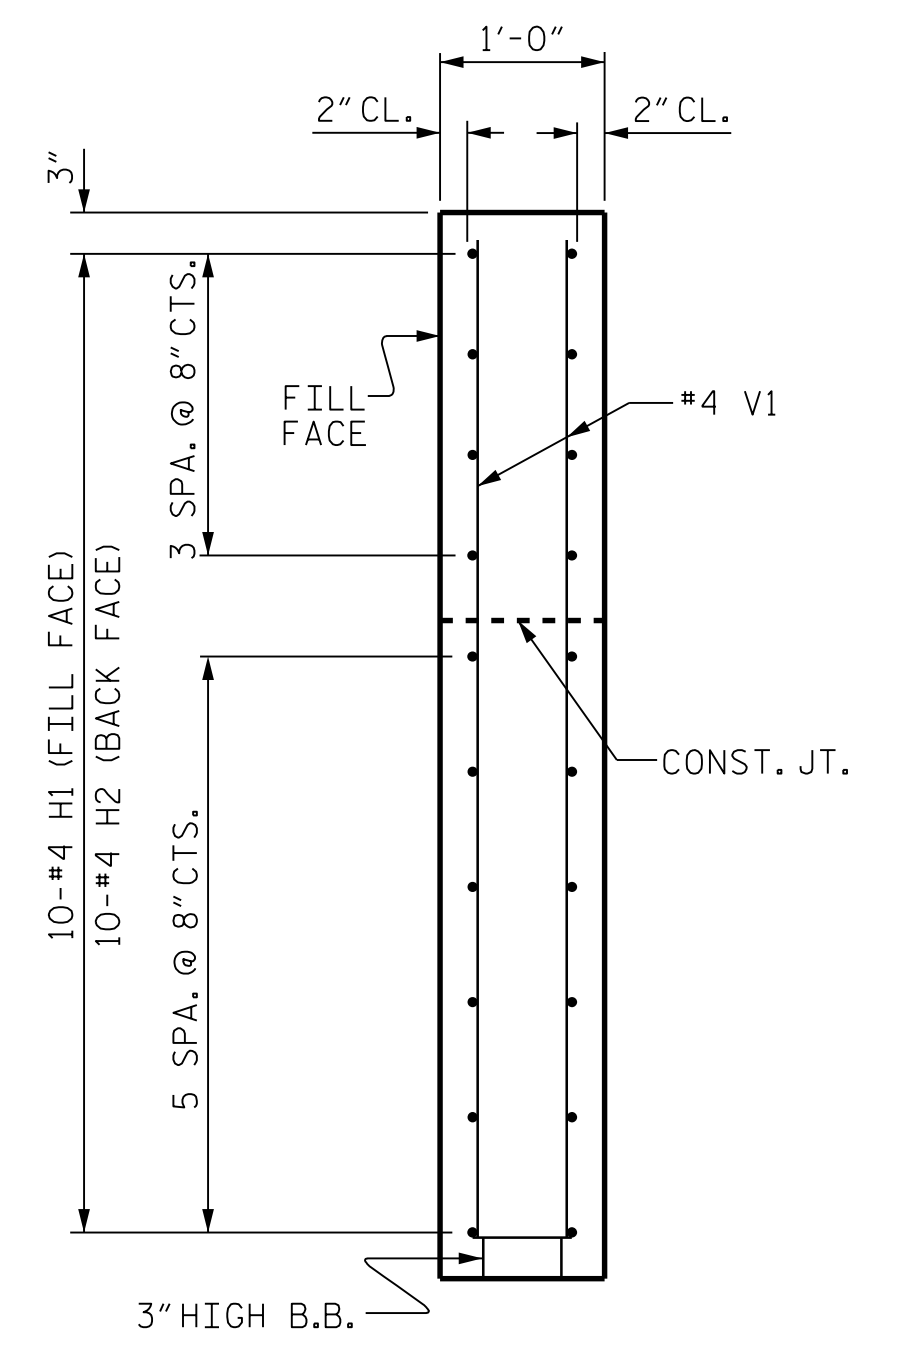

SECTION Y-Y

EL. 47.30 (END BENT 1)
EL. 47.02 (END BENT 2)
BOTTOM OF WING (LEVEL)

EL. 47.30 (END BENT 1)
EL. 47.02 (END BENT 2)
BOTTOM OF WING (LEVEL)

WING DETAILS

PROJECT NO. B-5644
PENDER COUNTY
STATION: 15+55.00 -L-

SHEET 3 OF 4


STATE OF NORTH CAROLINA
DEPARTMENT OF TRANSPORTATION
RALEIGH

SUBSTRUCTURE

END BENTS 1 & 2
WING DETAILS

DOCUMENT NOT CONSIDERED
FINAL UNLESS ALL
SIGNATURES COMPLETED

CDM Smith
CDM SMITH
5400 Glenwood Avenue, Suite 400
Raleigh, NC 27612-3228
NC COA No. F-1255

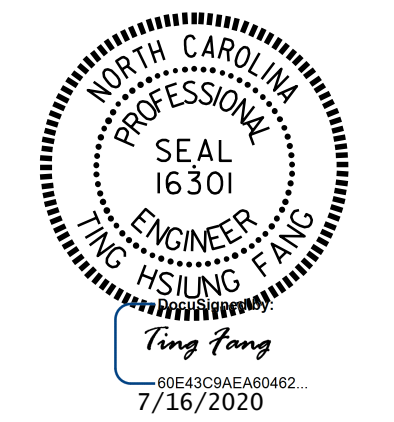

DRAWN BY: VDK DATE: 5/19
CHECKED BY: THF DATE: 4/20
DESIGN ENGINEER: VDK DATE: 5/20

DWG. No.

REVISIONS

NO.	BY:	DATE:	NO.	BY:	DATE:
1			3		
2			4		

SHEET NO.

S-16

TOTAL SHEETS

19