

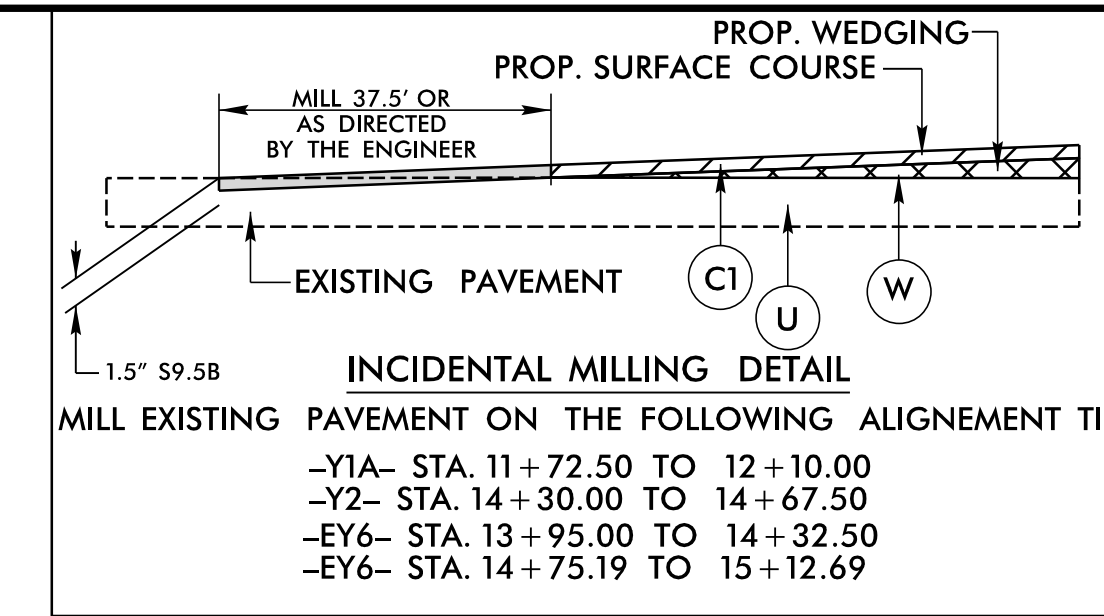
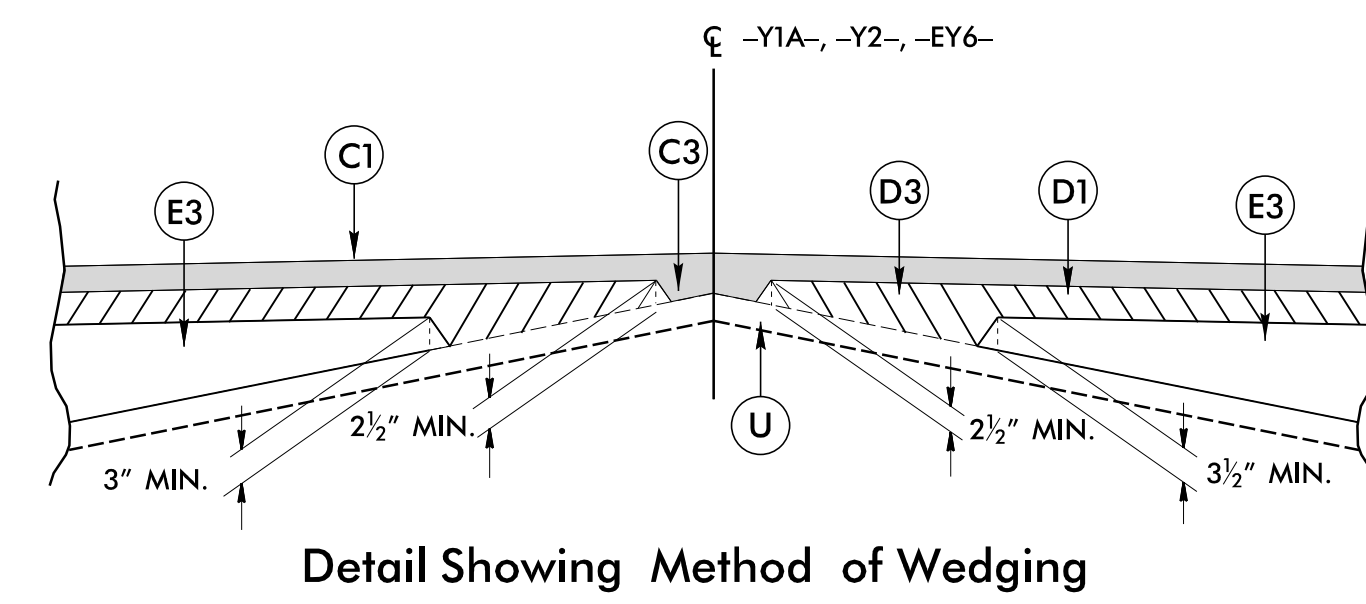
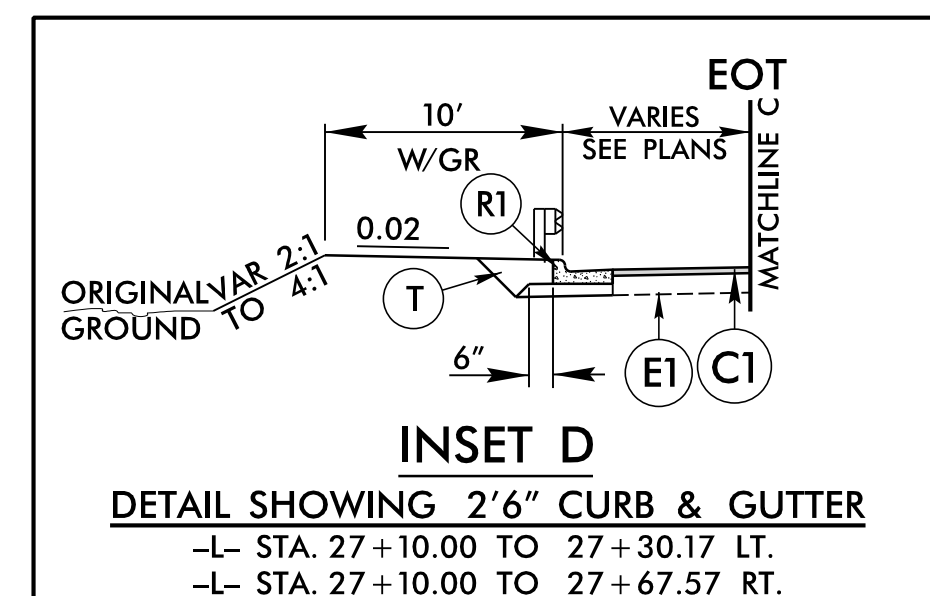
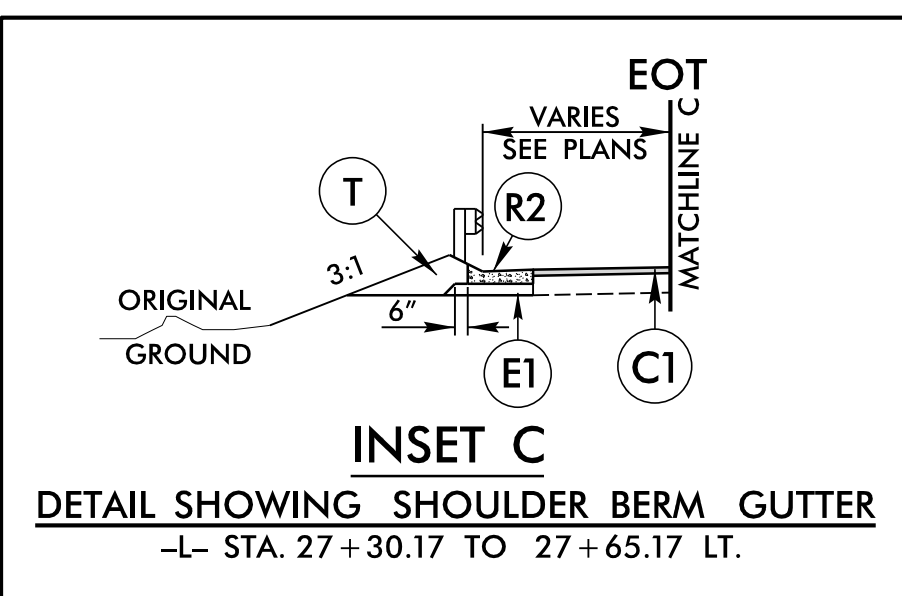
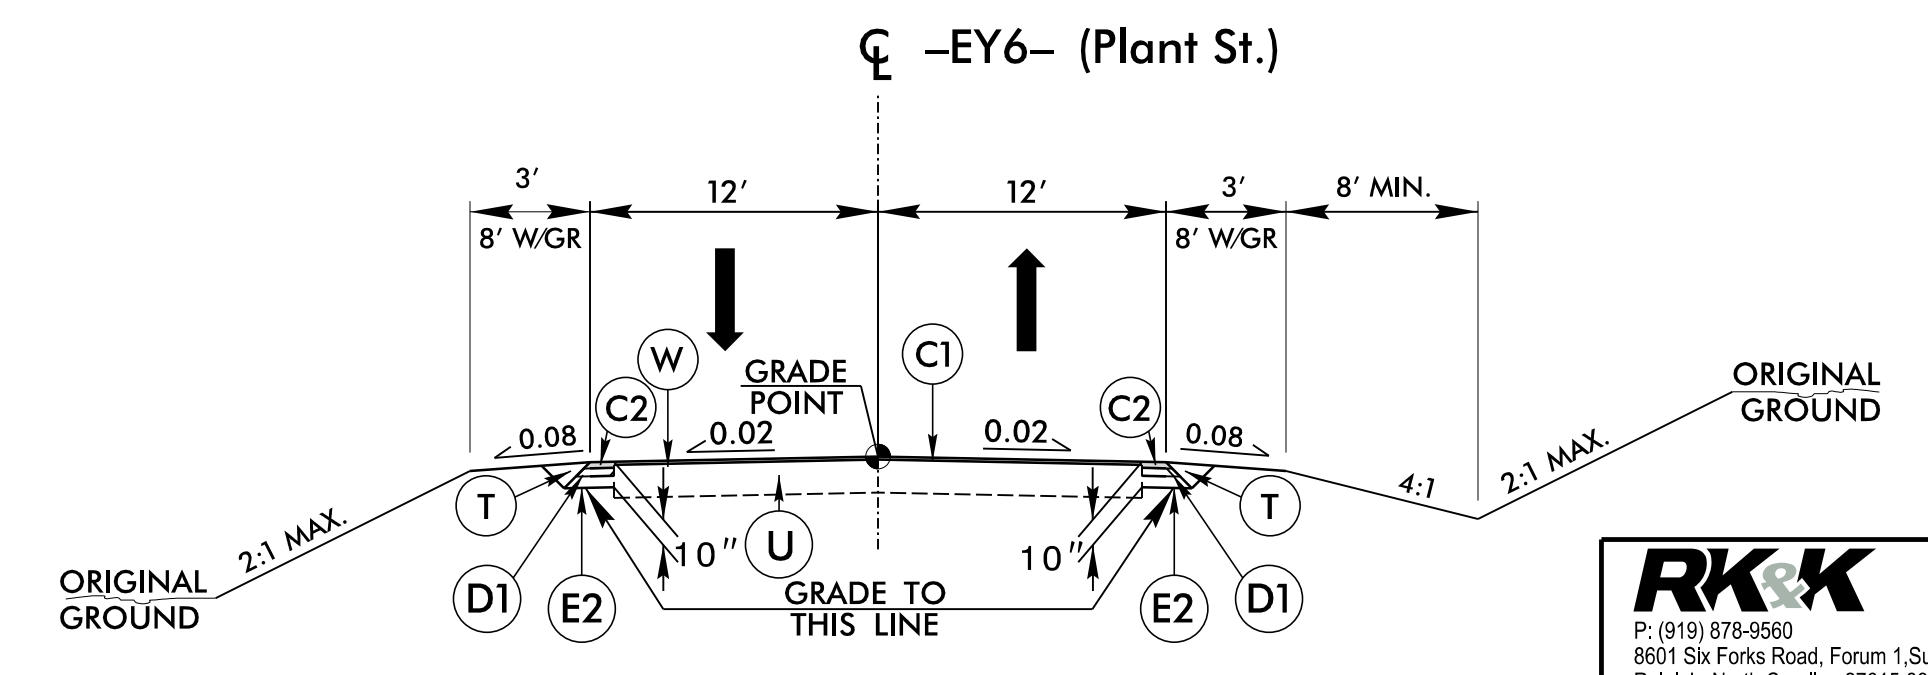
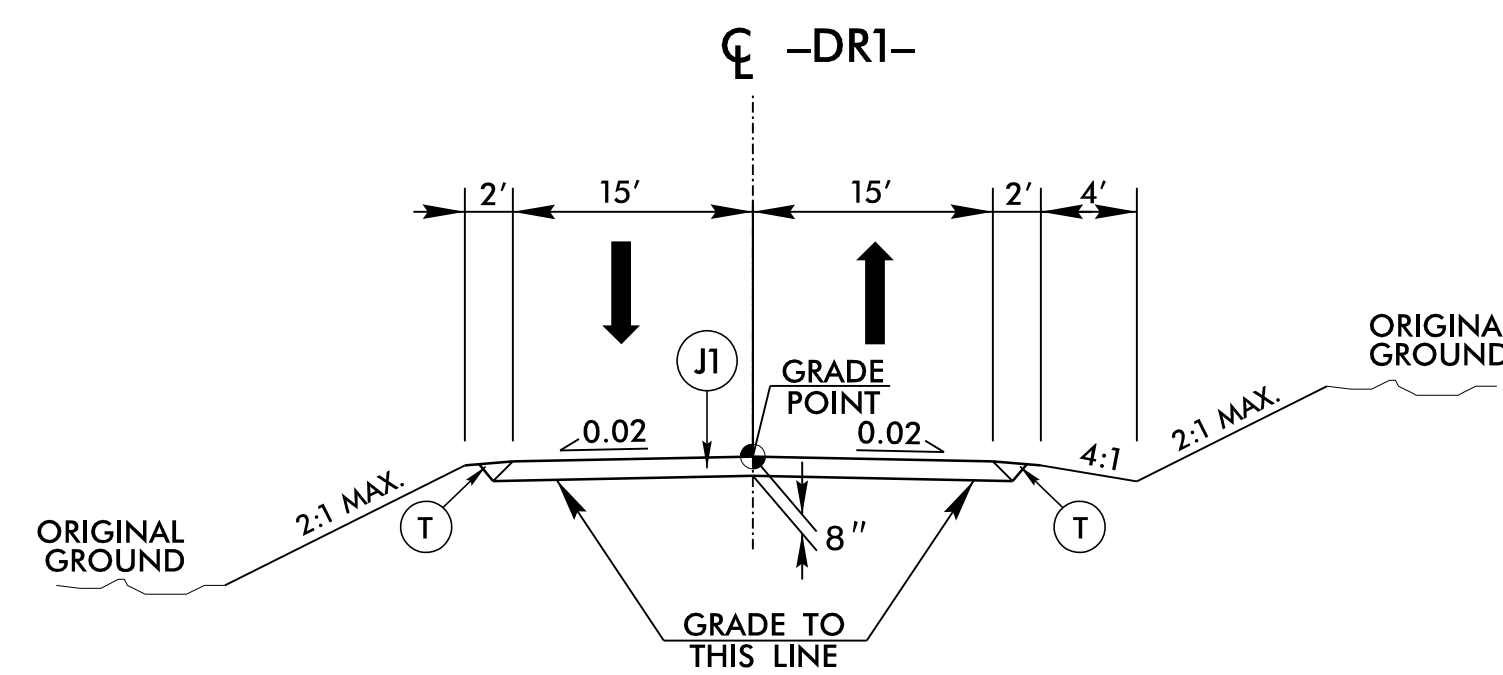
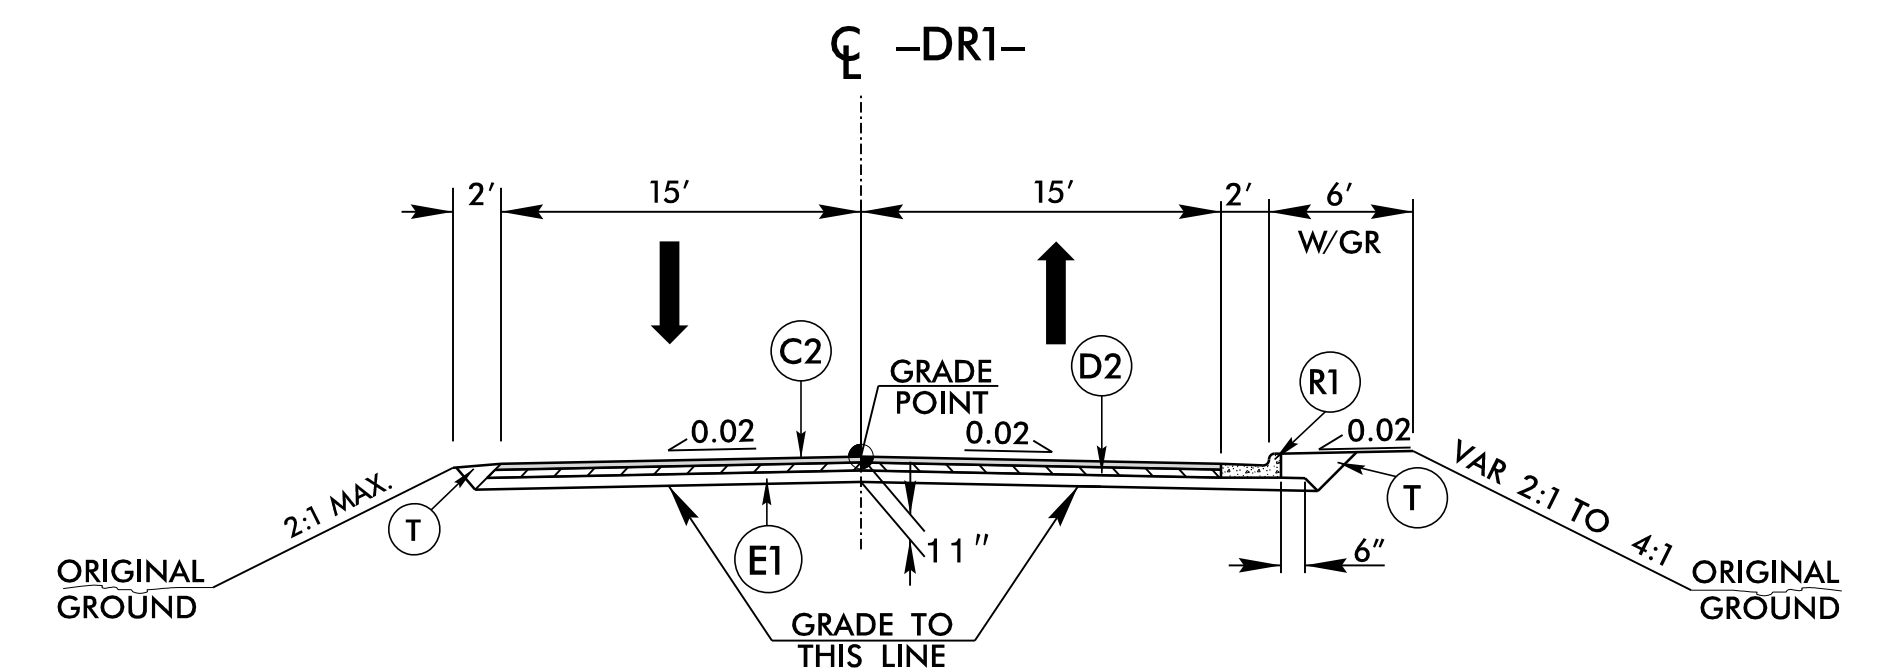
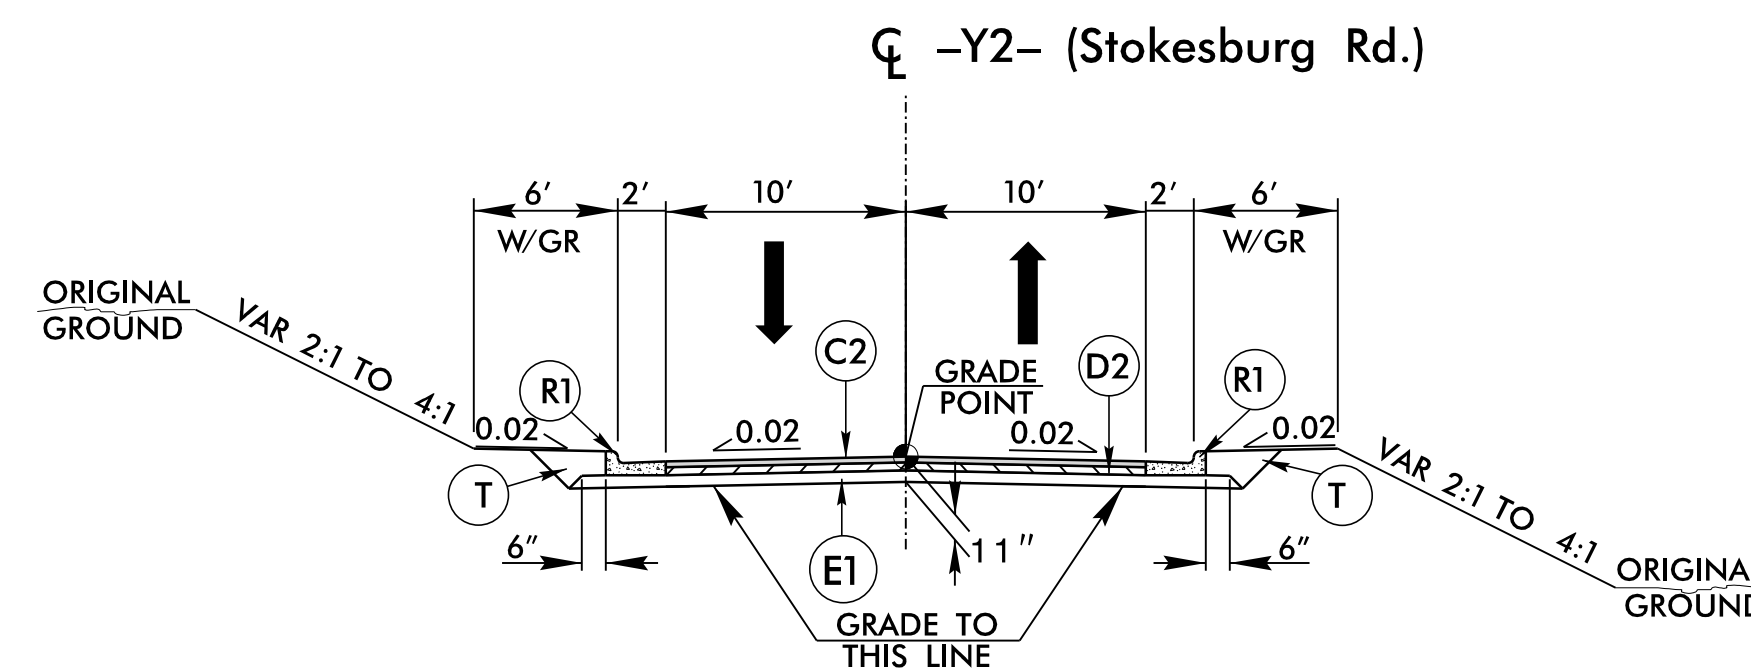
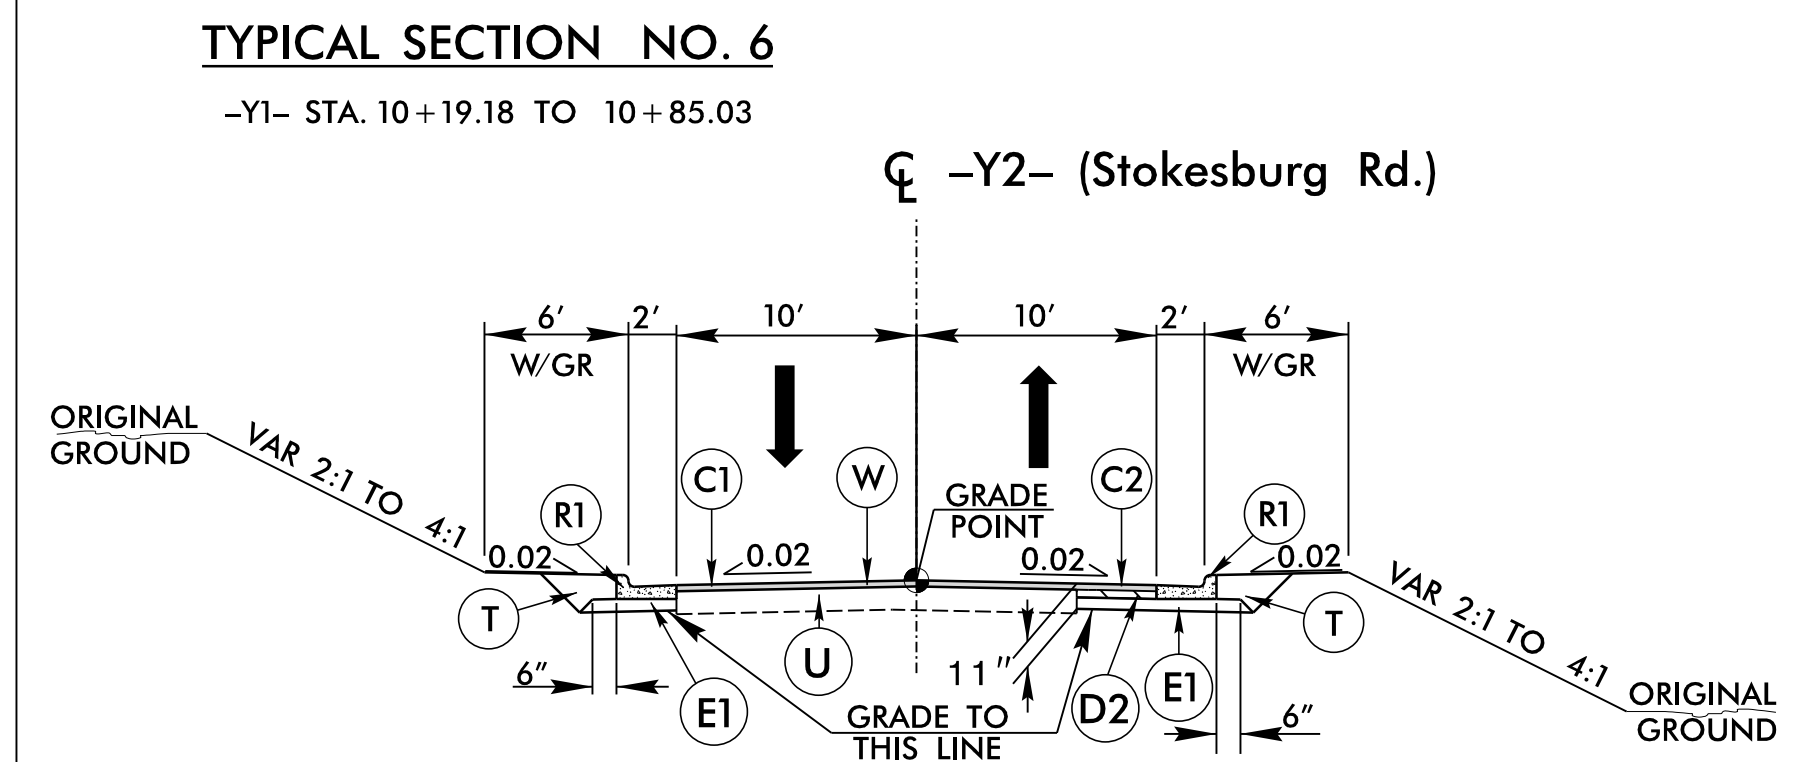
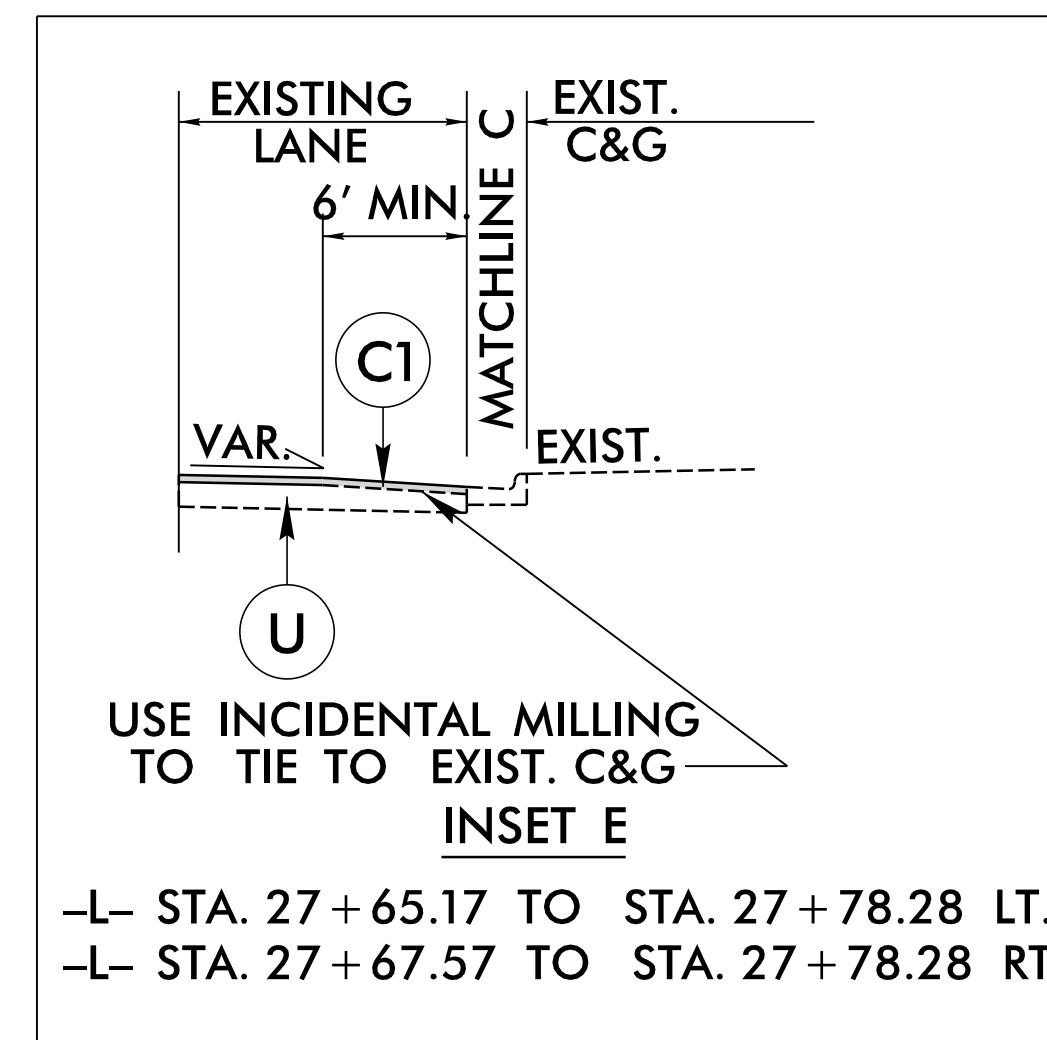
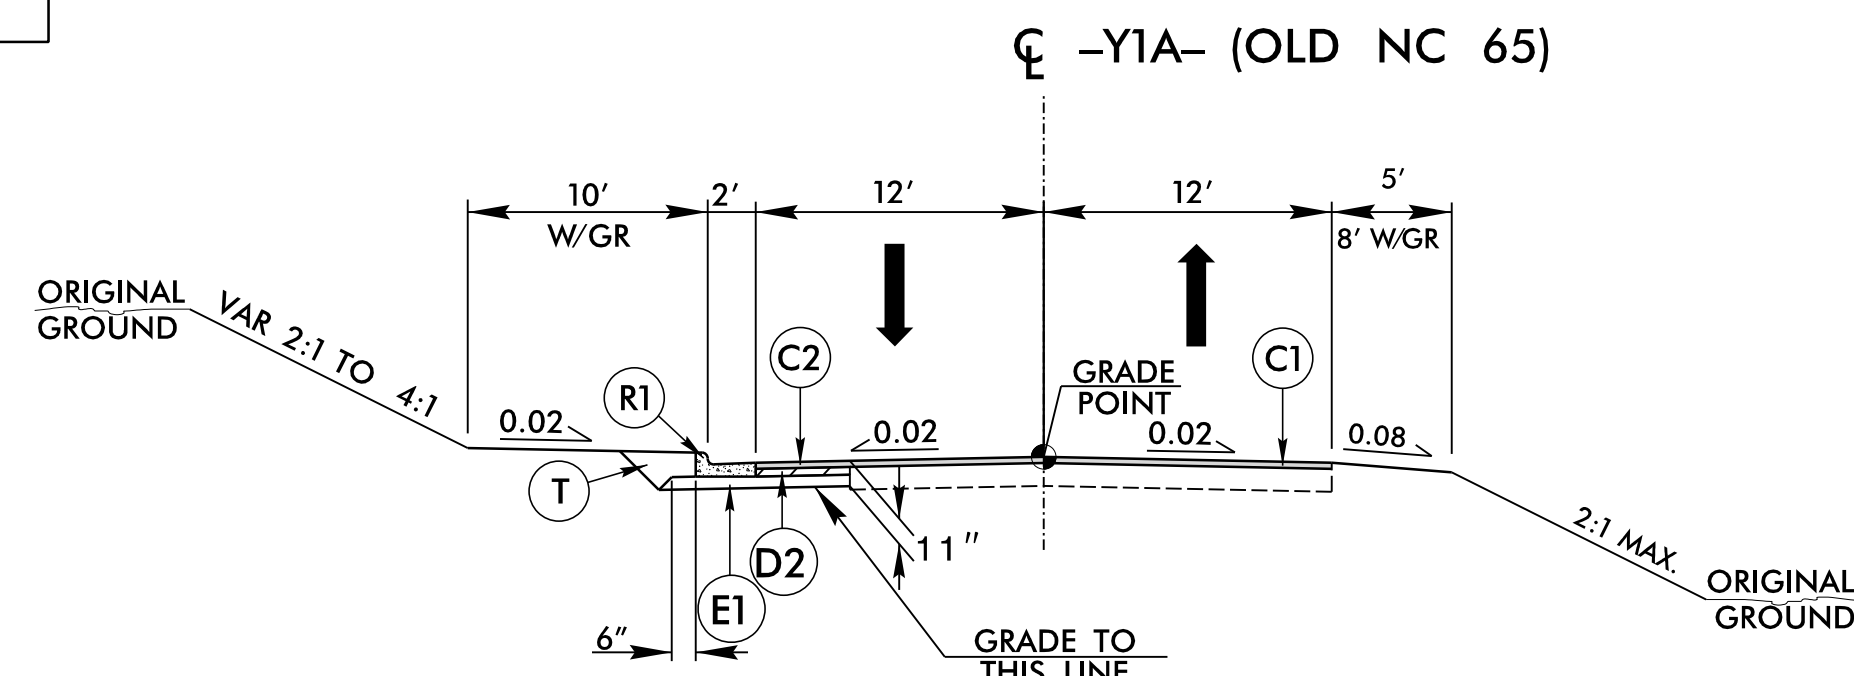


| FINAL PAVEMENT SCHEDULE | |
|-------------------------|----------------------|
| C1 | 1.5" TYPE S9.5B |
| C2 | 3" TYPE S9.5B |
| C3 | VAR. TYPE S9.5B |
| D1 | 2.5" TYPE I19.0C |
| D2 | 4" TYPE I19.0C |
| D3 | VAR. TYPE I19.0C |
| E1 | 4" TYPE B25.0C |
| E2 | 4.5" TYPE B25.0C |
| E3 | VAR. TYPE B25.0C |
| J1 | 8" ABC |
| R1 | 2'-6" C&G |
| R2 | SHOULDER BERM GUTTER |
| T | EARTH MATERIAL |
| U | EXISTING PAVEMENT |
| W | WEDGING |

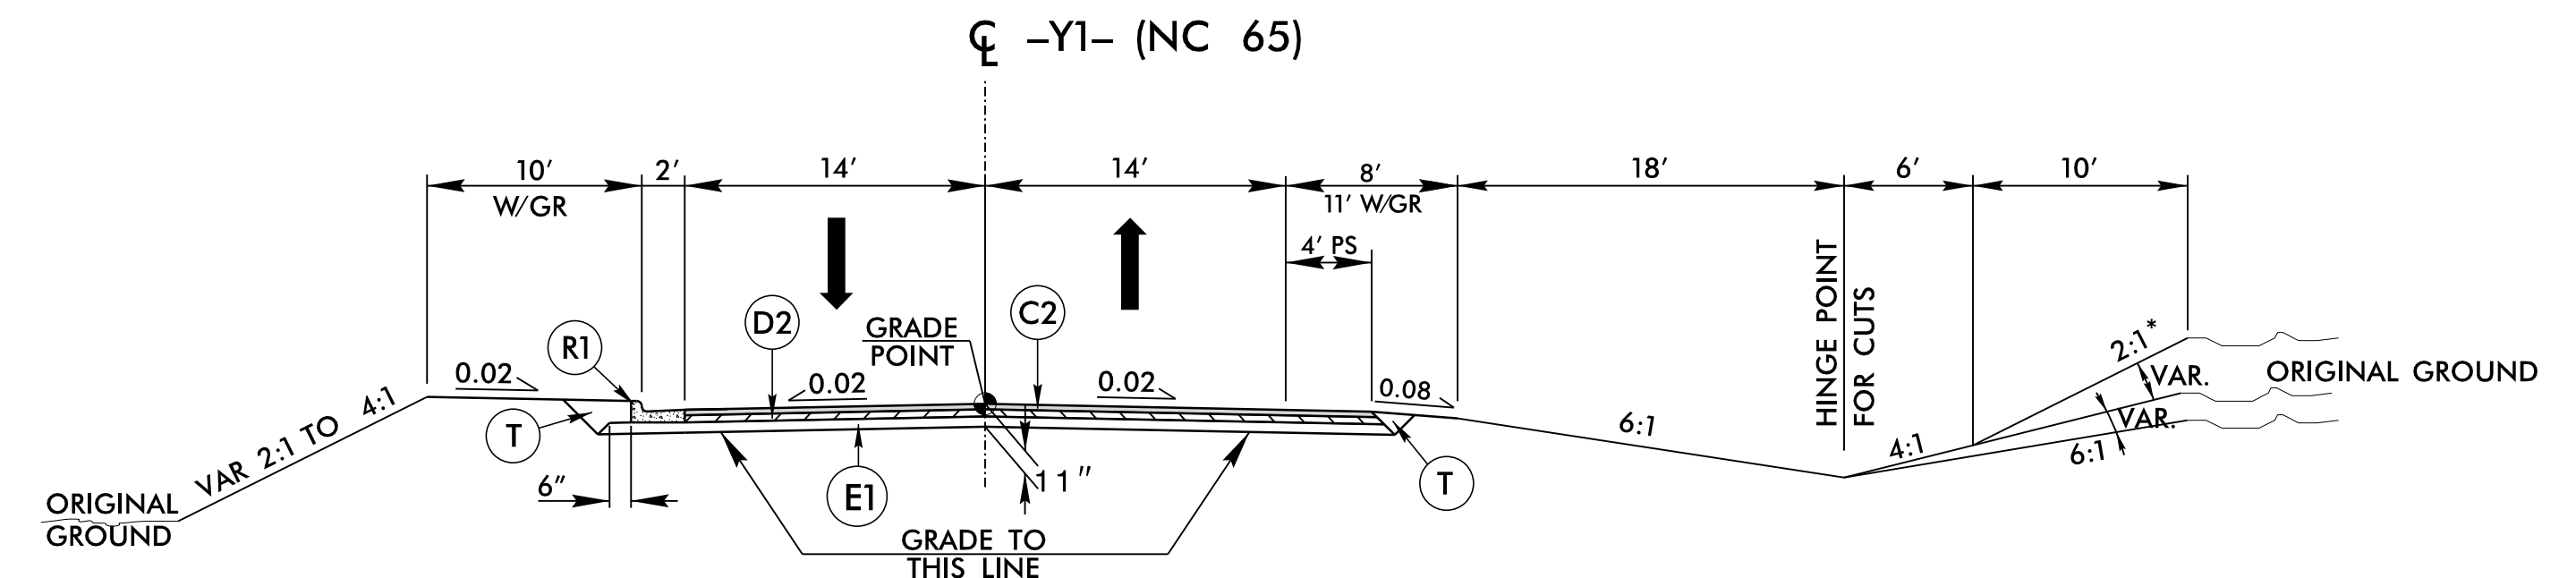

| | |
|--|---|
| PROJECT REFERENCE NO. R-5768 | SHEET NO. 2A-2 |
| ROADWAY DESIGN ENGINEER NORTH CAROLINA PROFESSIONAL SEAL 16725 11/7/2022 D. BLEVINS | PAVEMENT DESIGN ENGINEER NORTH CAROLINA PROFESSIONAL SEAL 25499 11/7/2022 WILLIAM A. BLANTON |
| DOCUMENT NOT CONSIDERED FINAL UNLESS ALL SIGNATURES COMPLETED | |

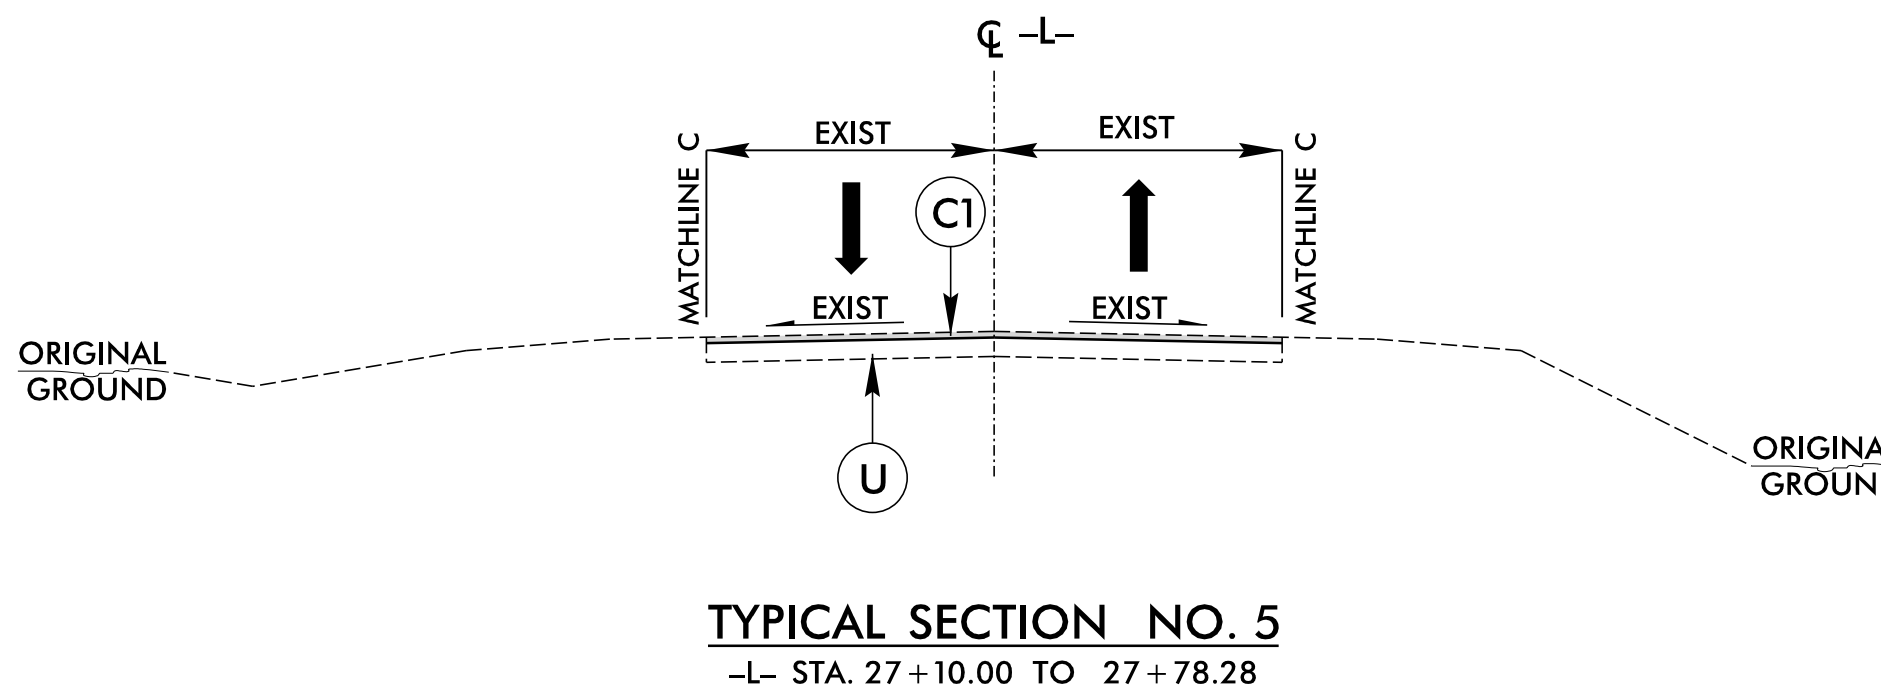

RK&K
 P: (919) 878-9560
 8601 Six Forks Road, Forum 1, Suite 700
 Raleigh, North Carolina 27615-3960
 NC License No. F-0112
 Engineers | Construction Managers | Planners | Scientists
 www.rkk.com
 Responsive People | Creative Solutions