







6/23/16

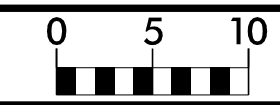

| |
|---------------------|
| PROJ. REFERENCE NO. |
| R-5768 |

| |
|-----------|
| SHEET NO. |
| X-6 |

150 140 130 120 110 100 90 80 70 60 50 40 30 20 10 0 10 20 30 40 50 60 70 80 90 100 110 120 130 140 150

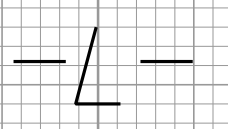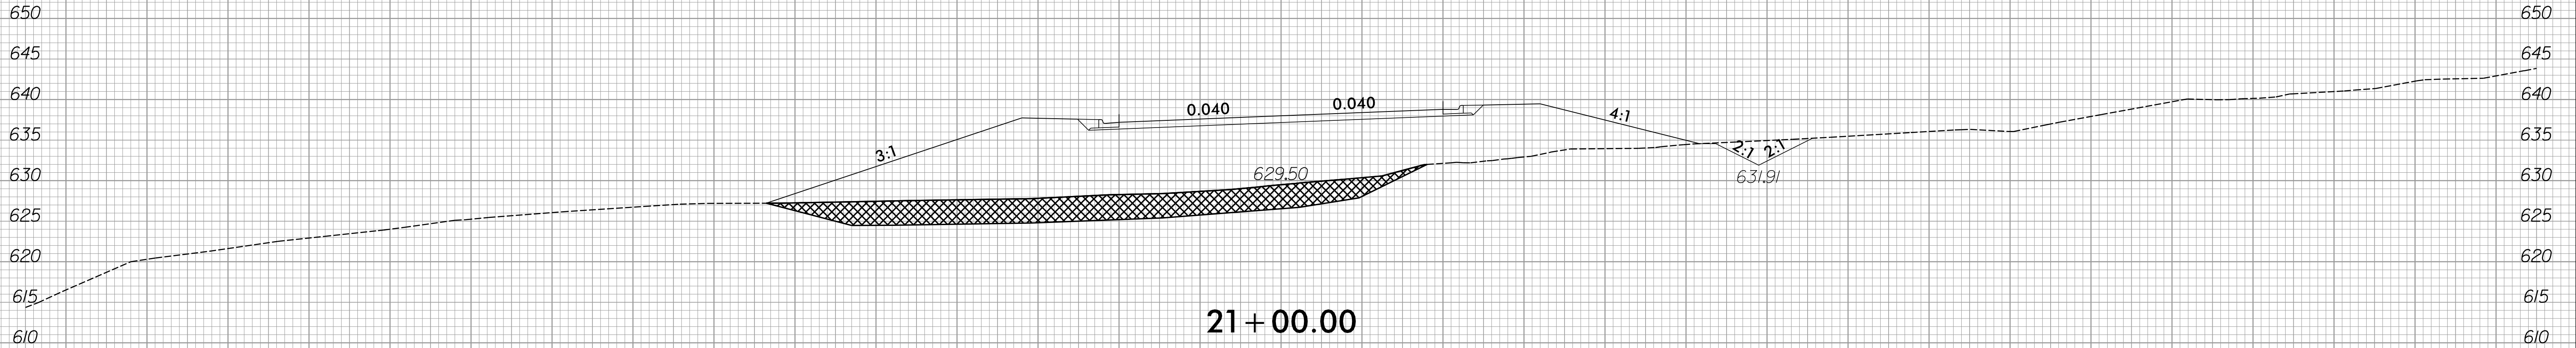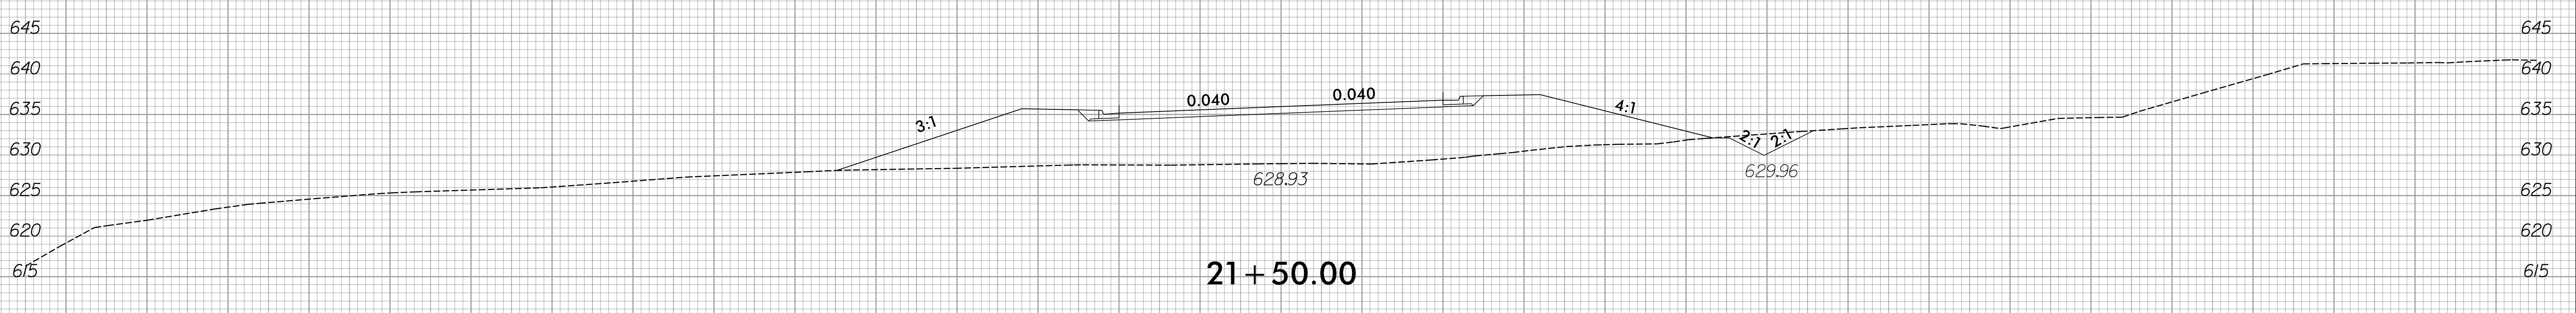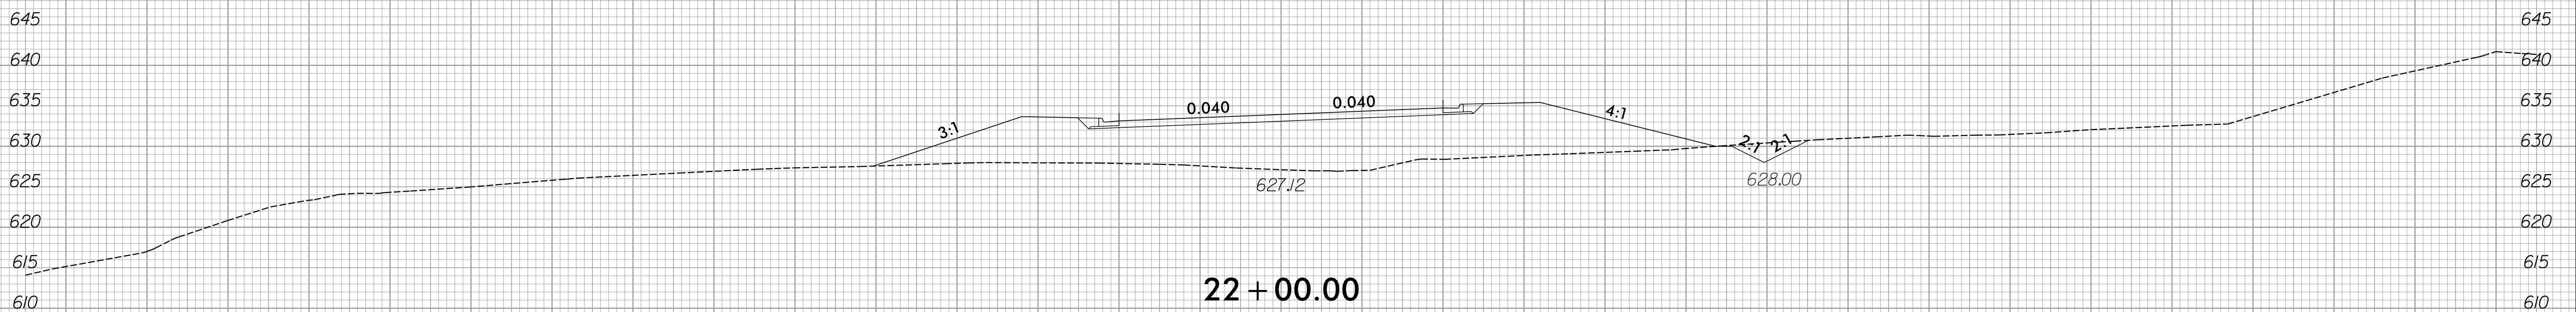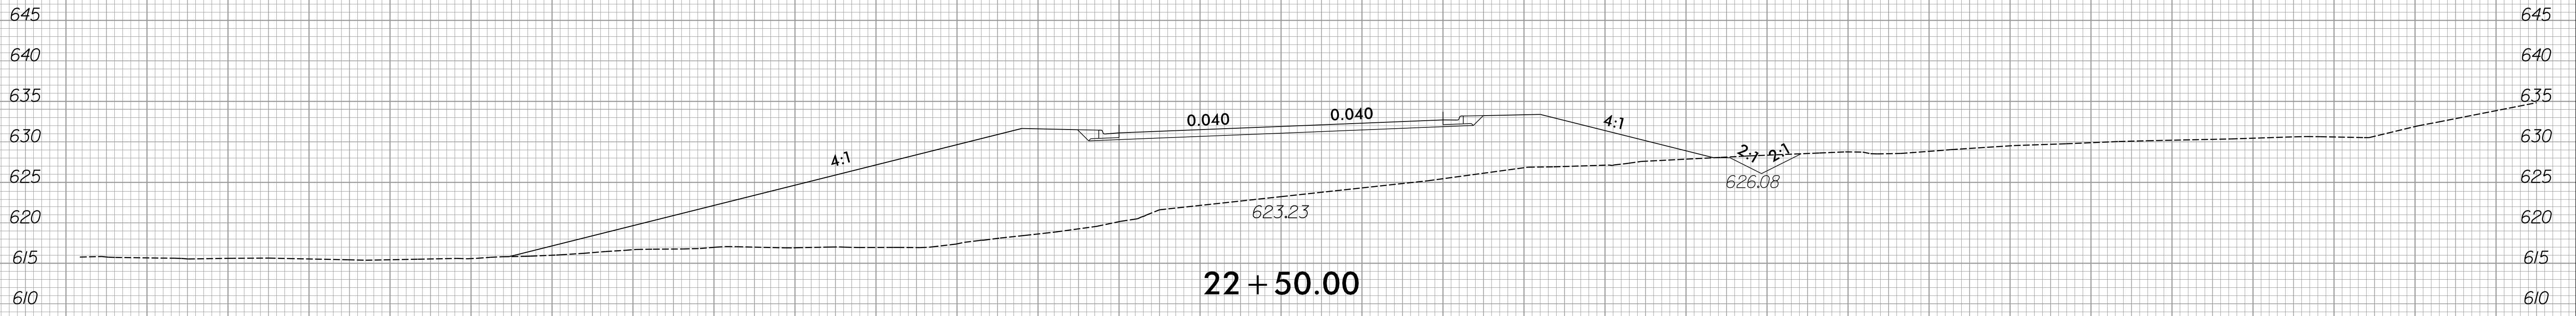

3/14/2022
R:\Roadway\XSC\AR-5768_Rdy_xpl_L.dgn