

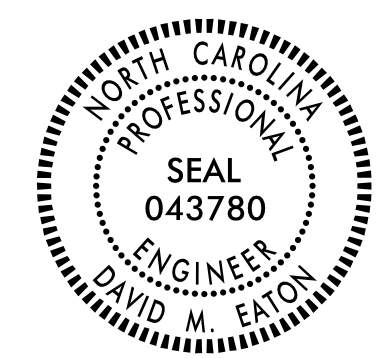
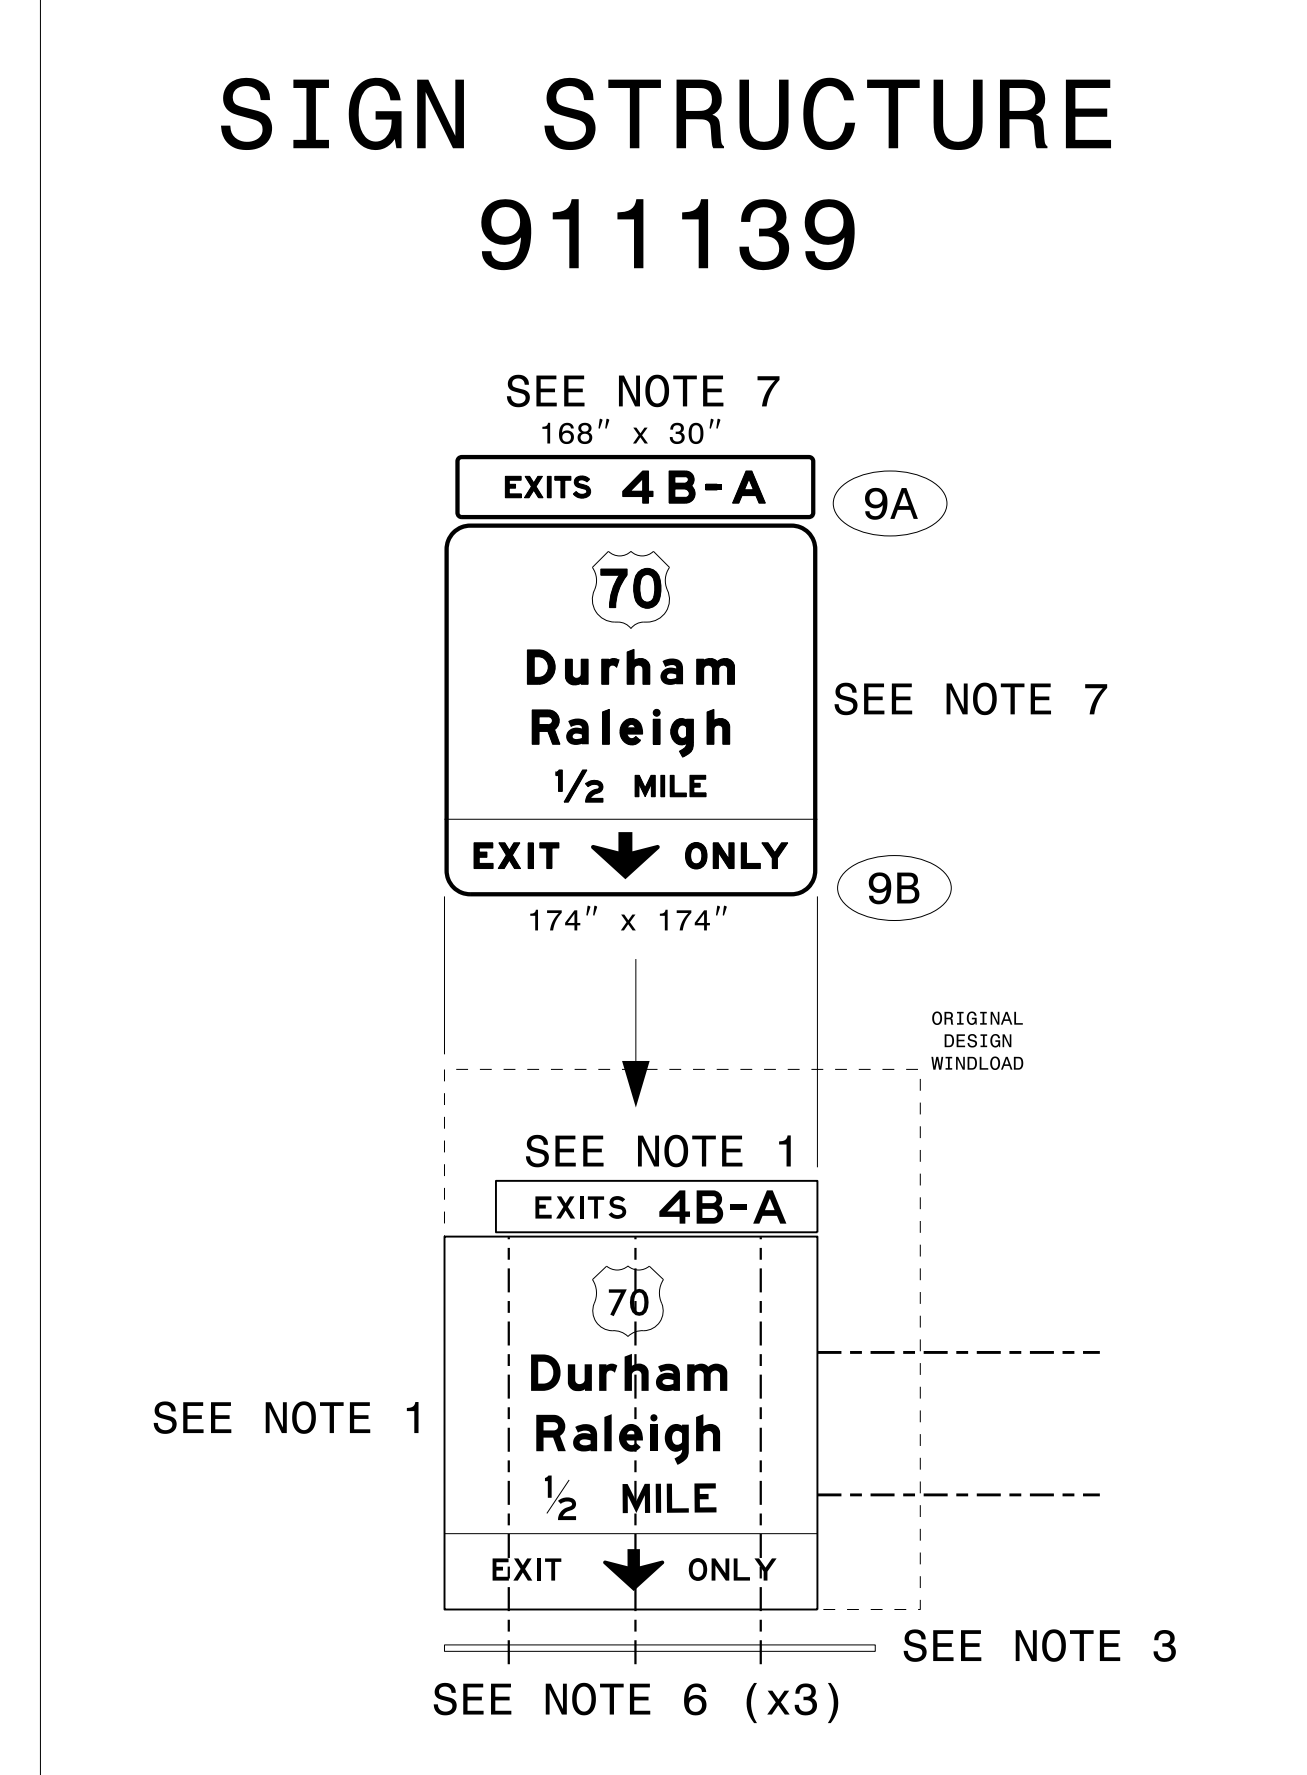
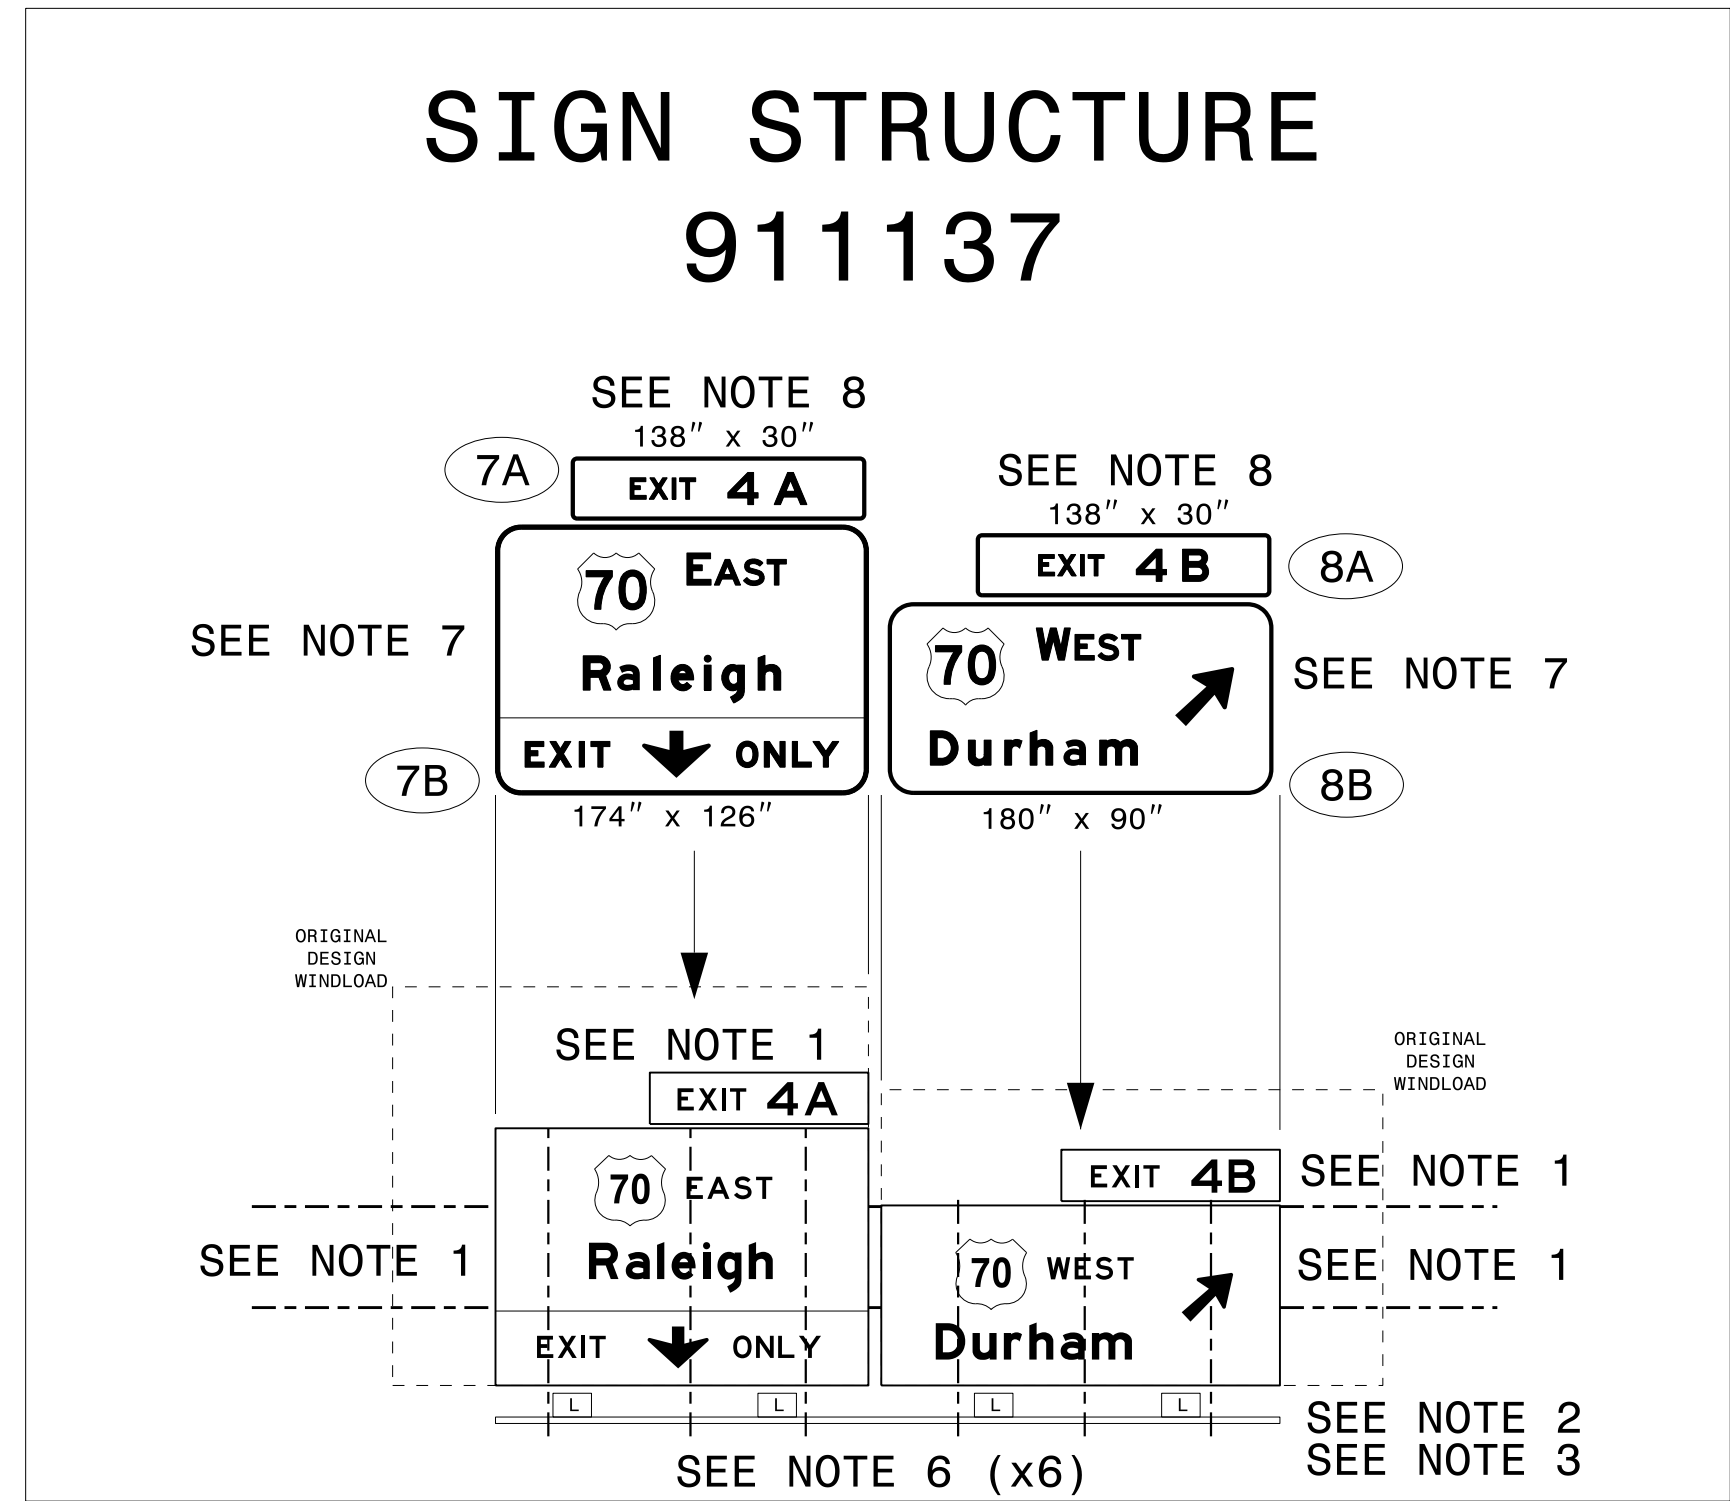
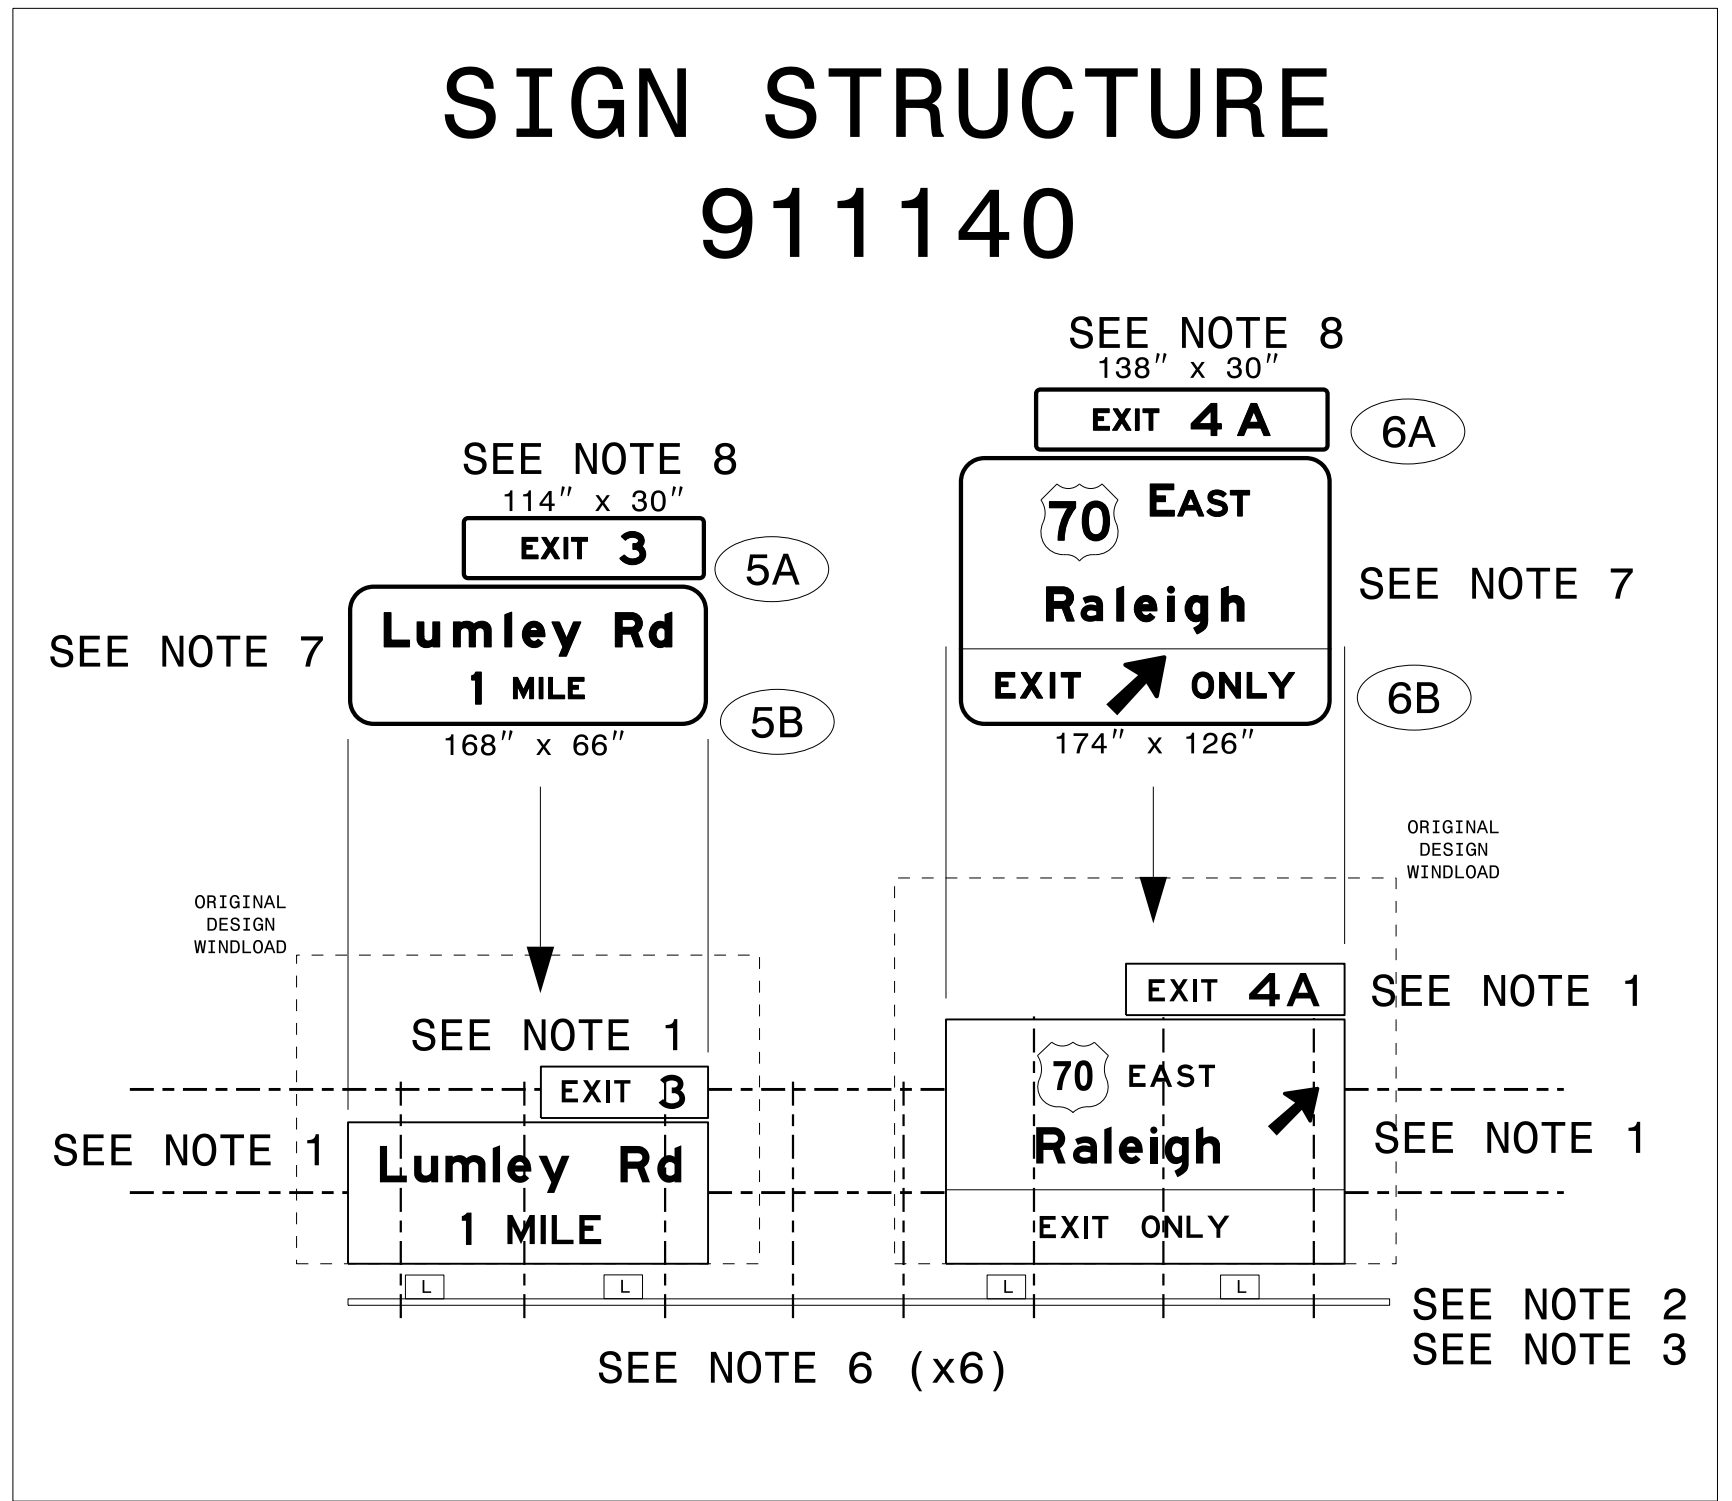
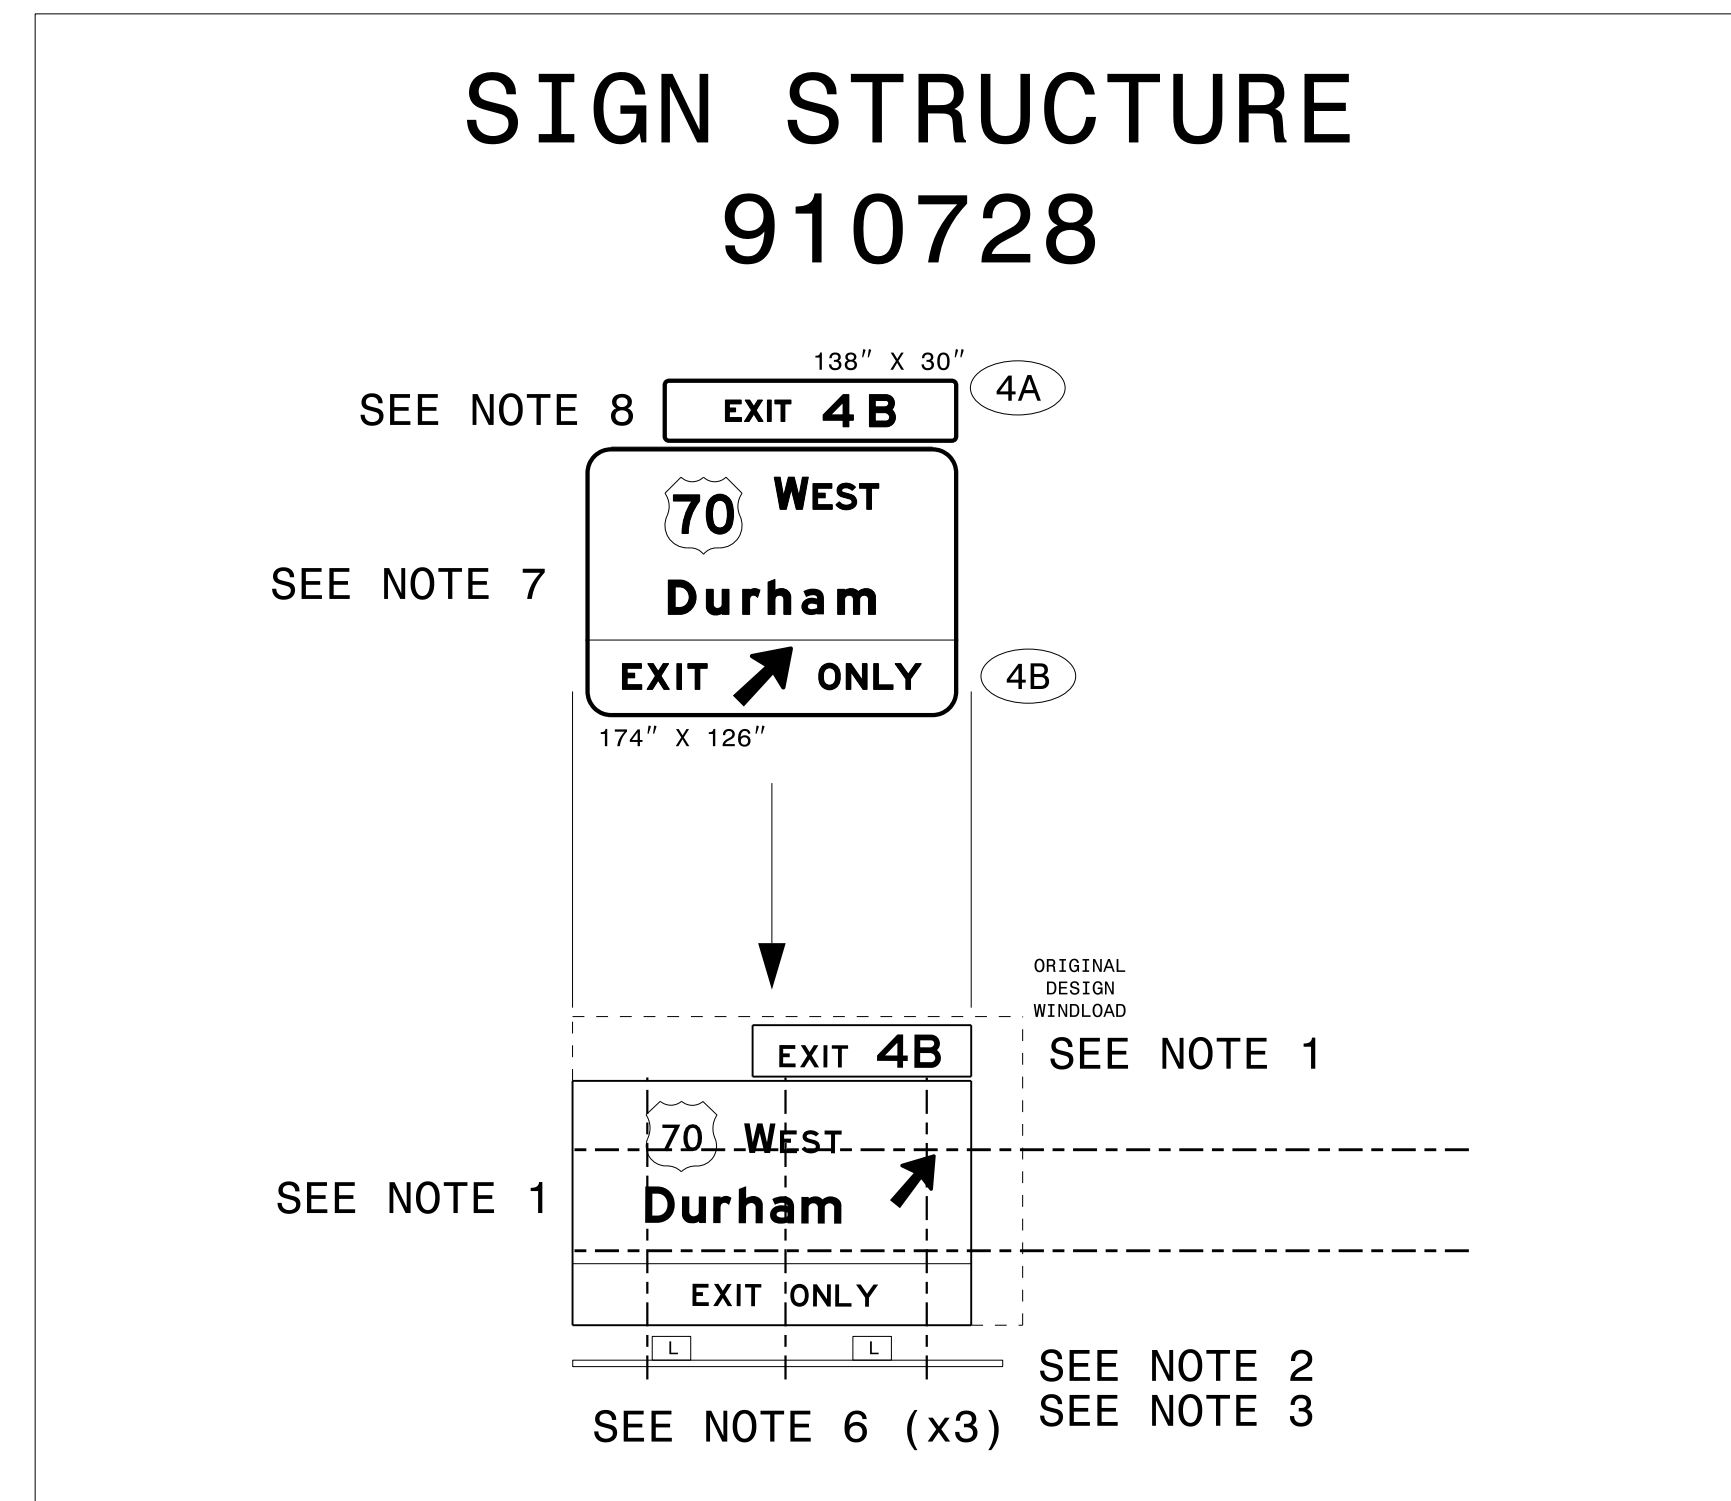


APPROVED: *David M. Eaton*
 DATE: 9/3/2021

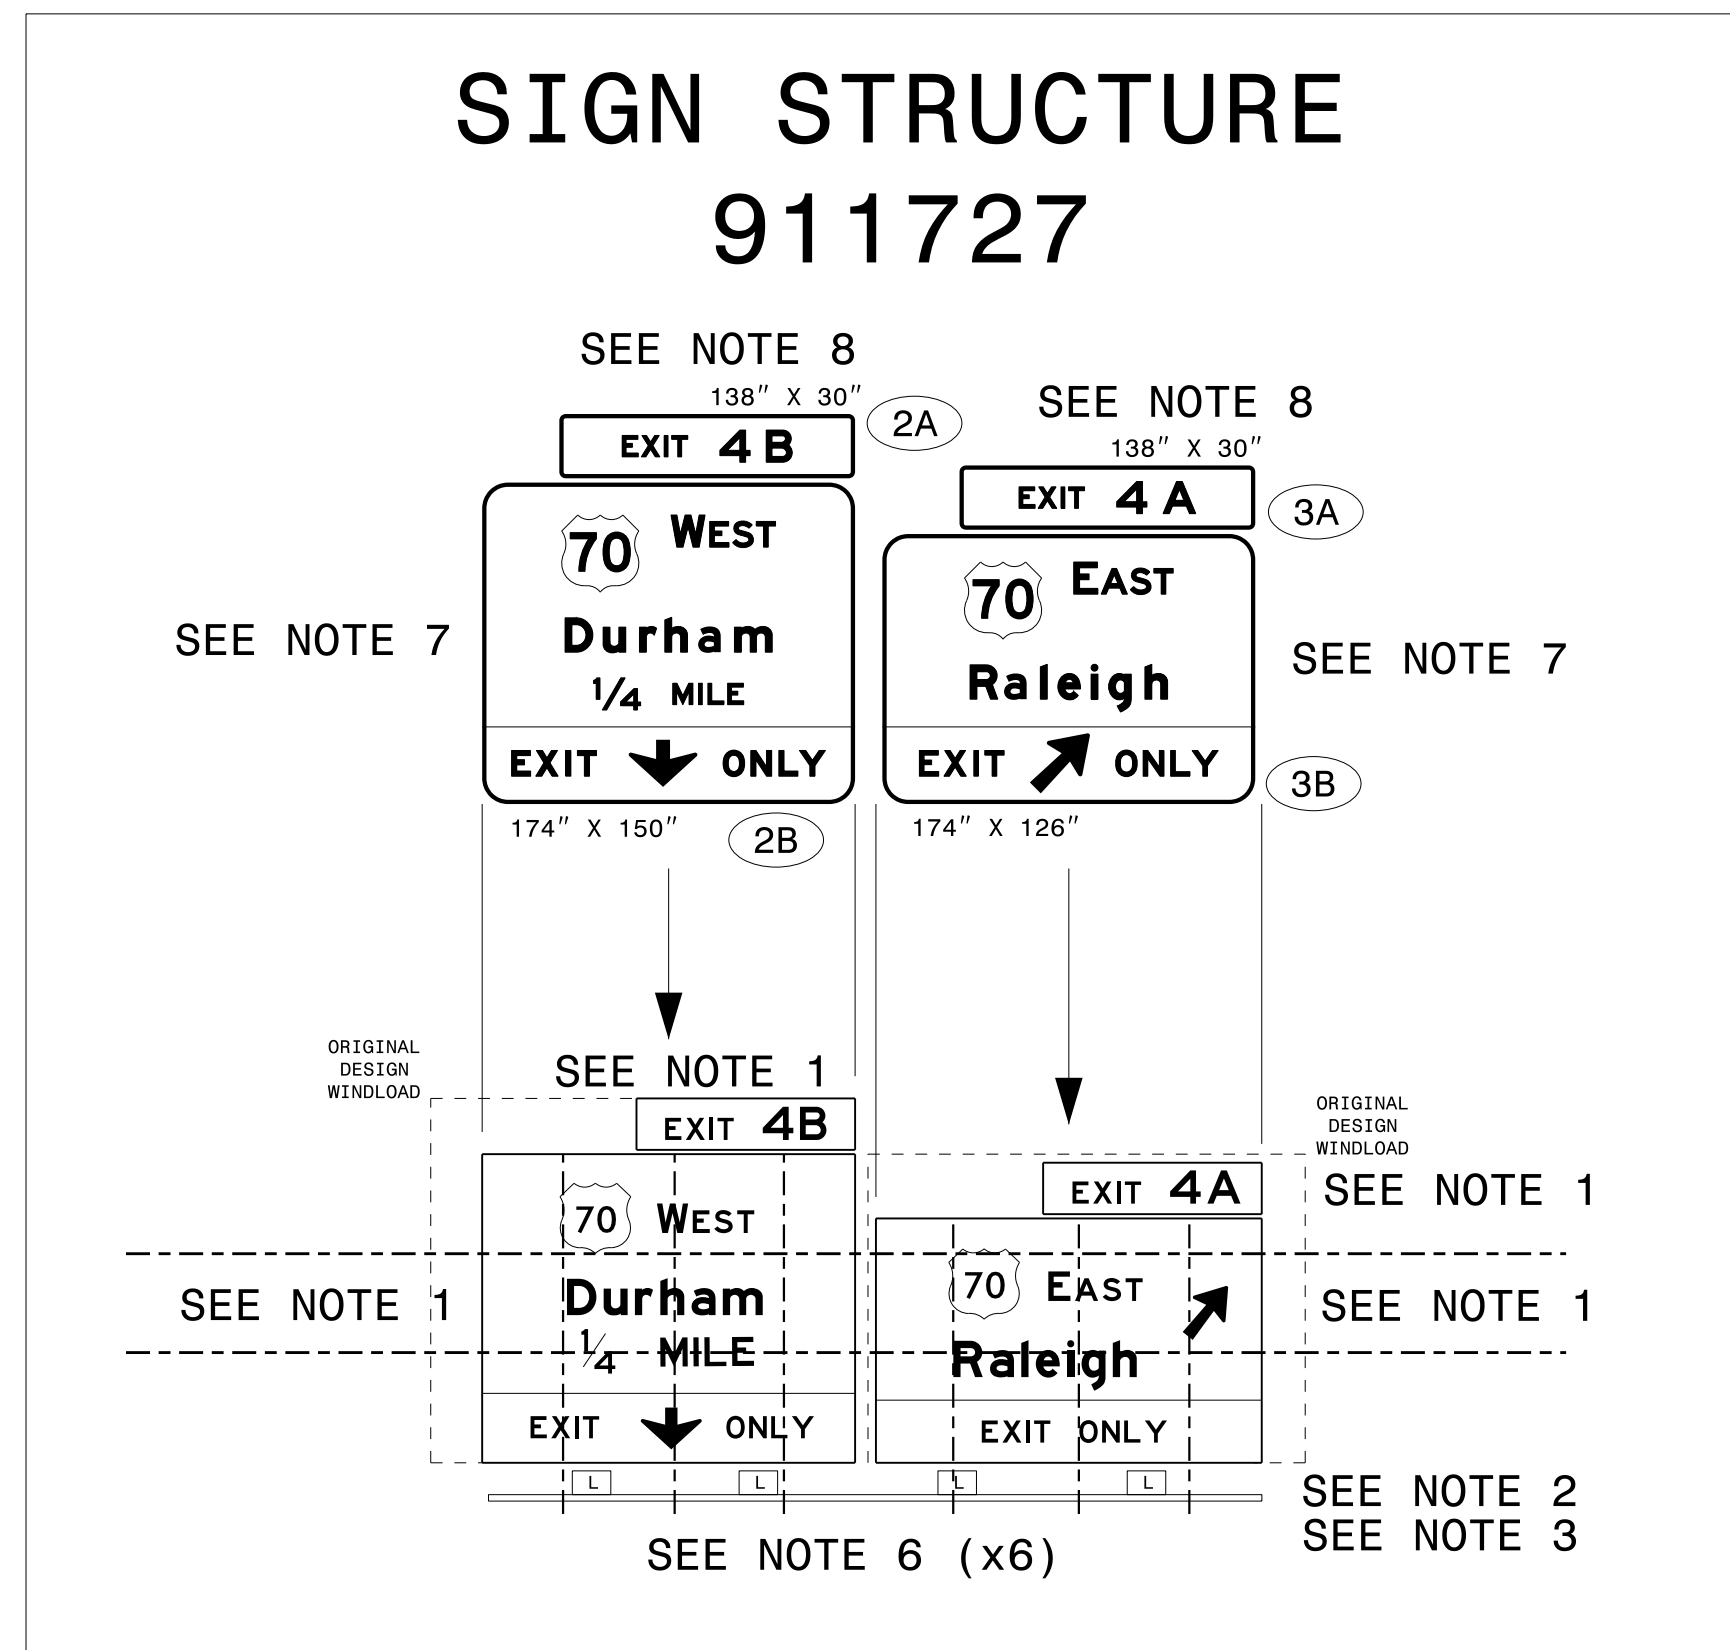

DOCUMENT NOT CONSIDERED FINAL
 UNLESS ALL SIGNATURES COMPLETED

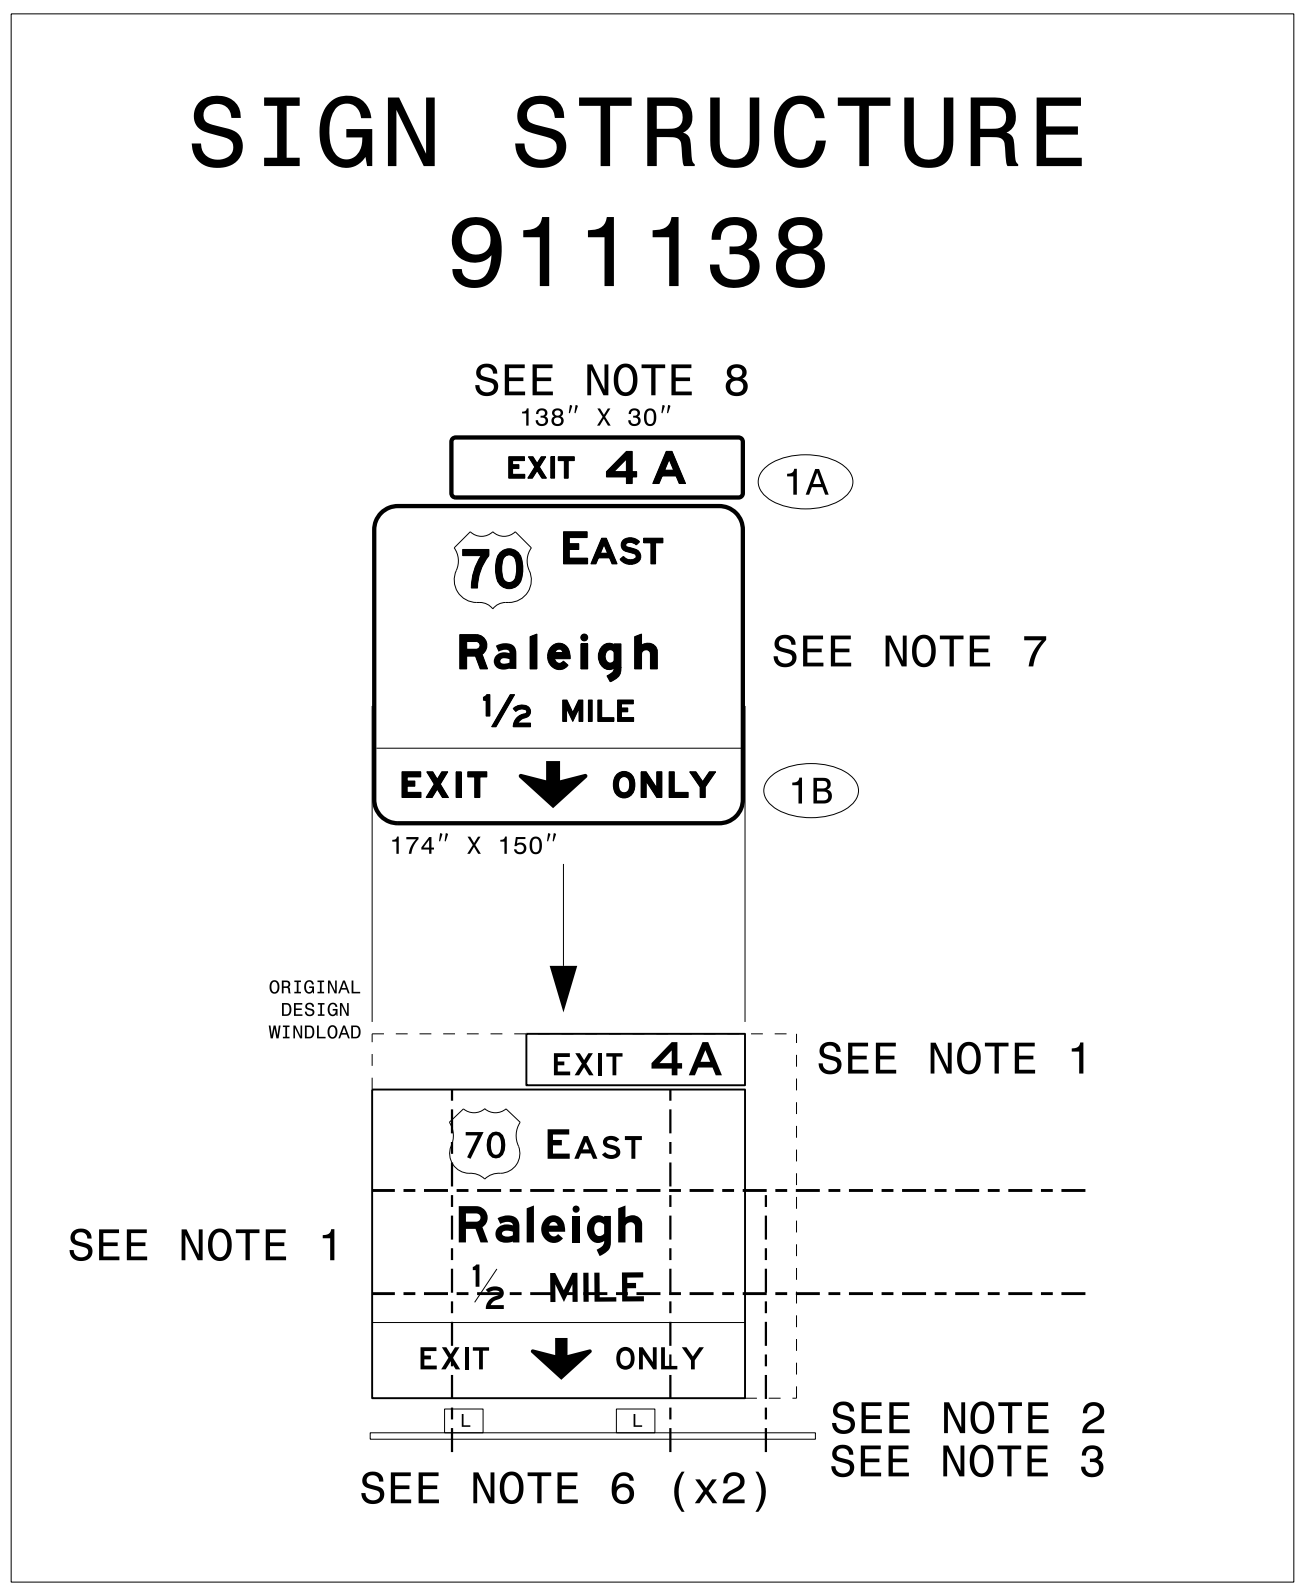

NOTE: MINIMUM ROADWAY VERTICAL CLEARANCE IS 17 FEET TO BOTTOM OF OVERHEAD SIGN ASSEMBLIES

OVERHEAD SIGN STRUCTURE DETAILS

11/24/2021 10:55 AM C:\STI\PROJECTS\I-5999\SIGN\I-5999_SIGN_2A.dwg