

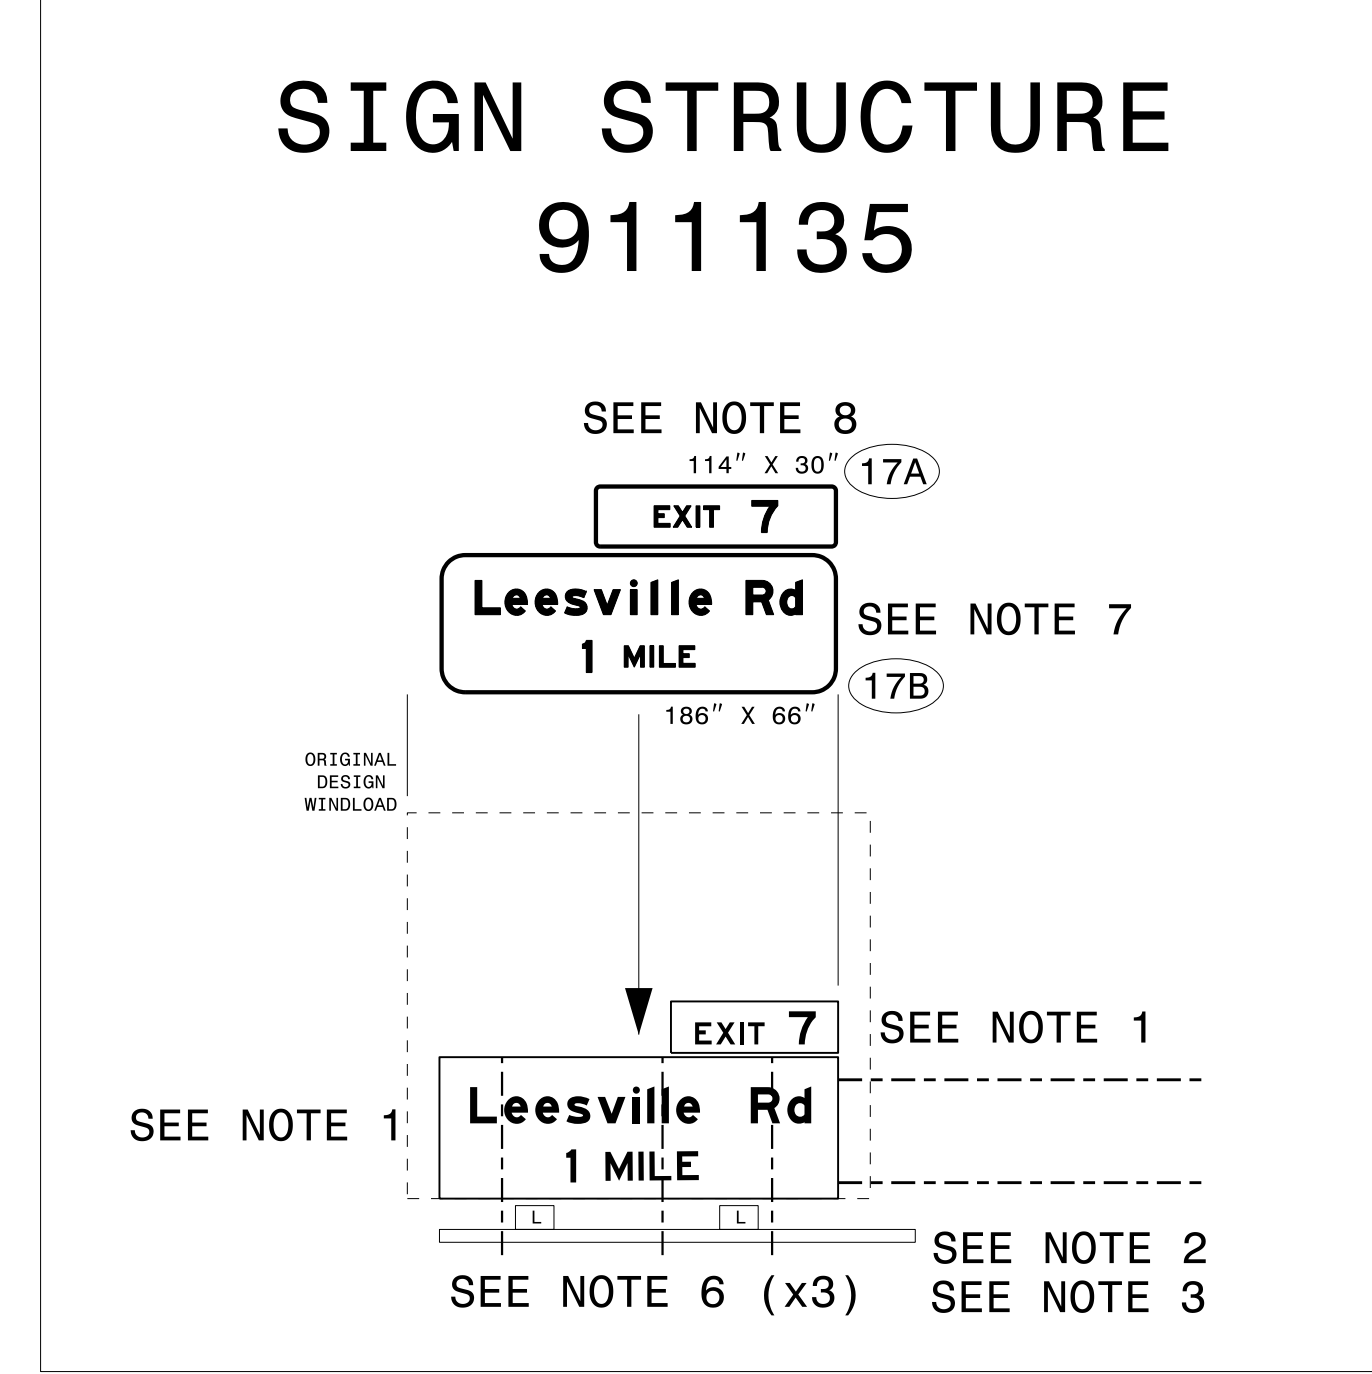
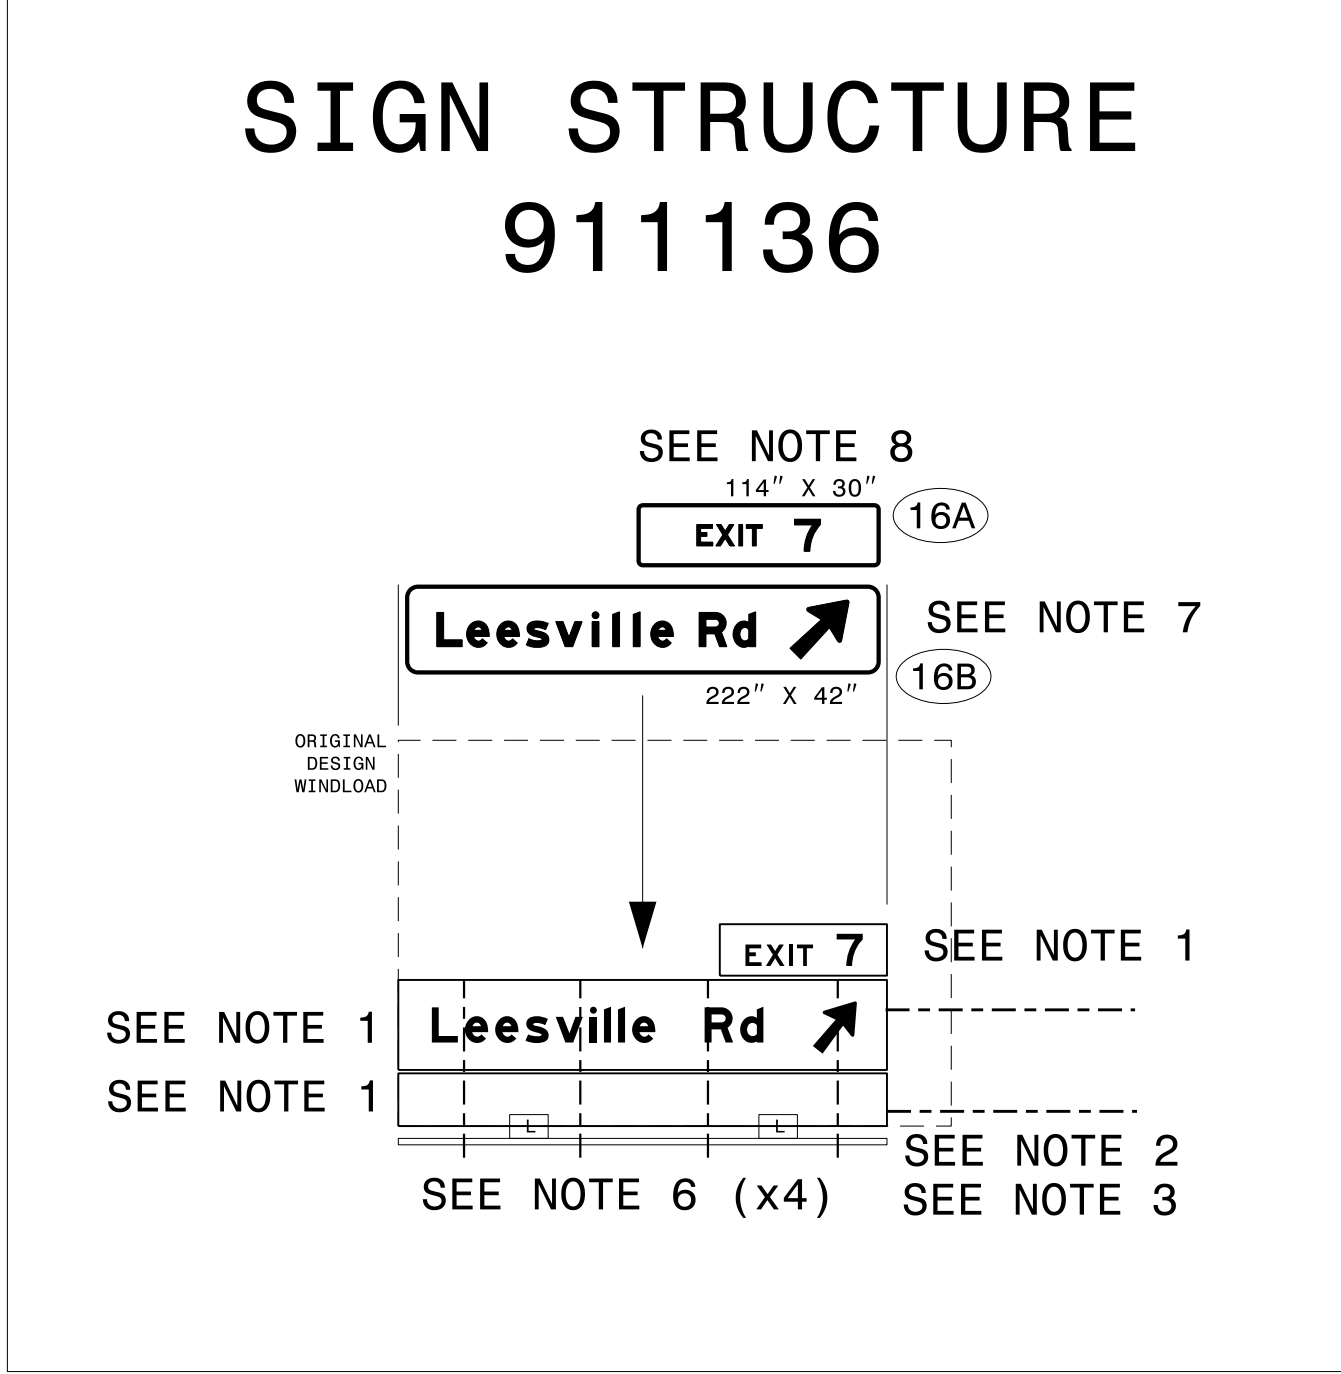
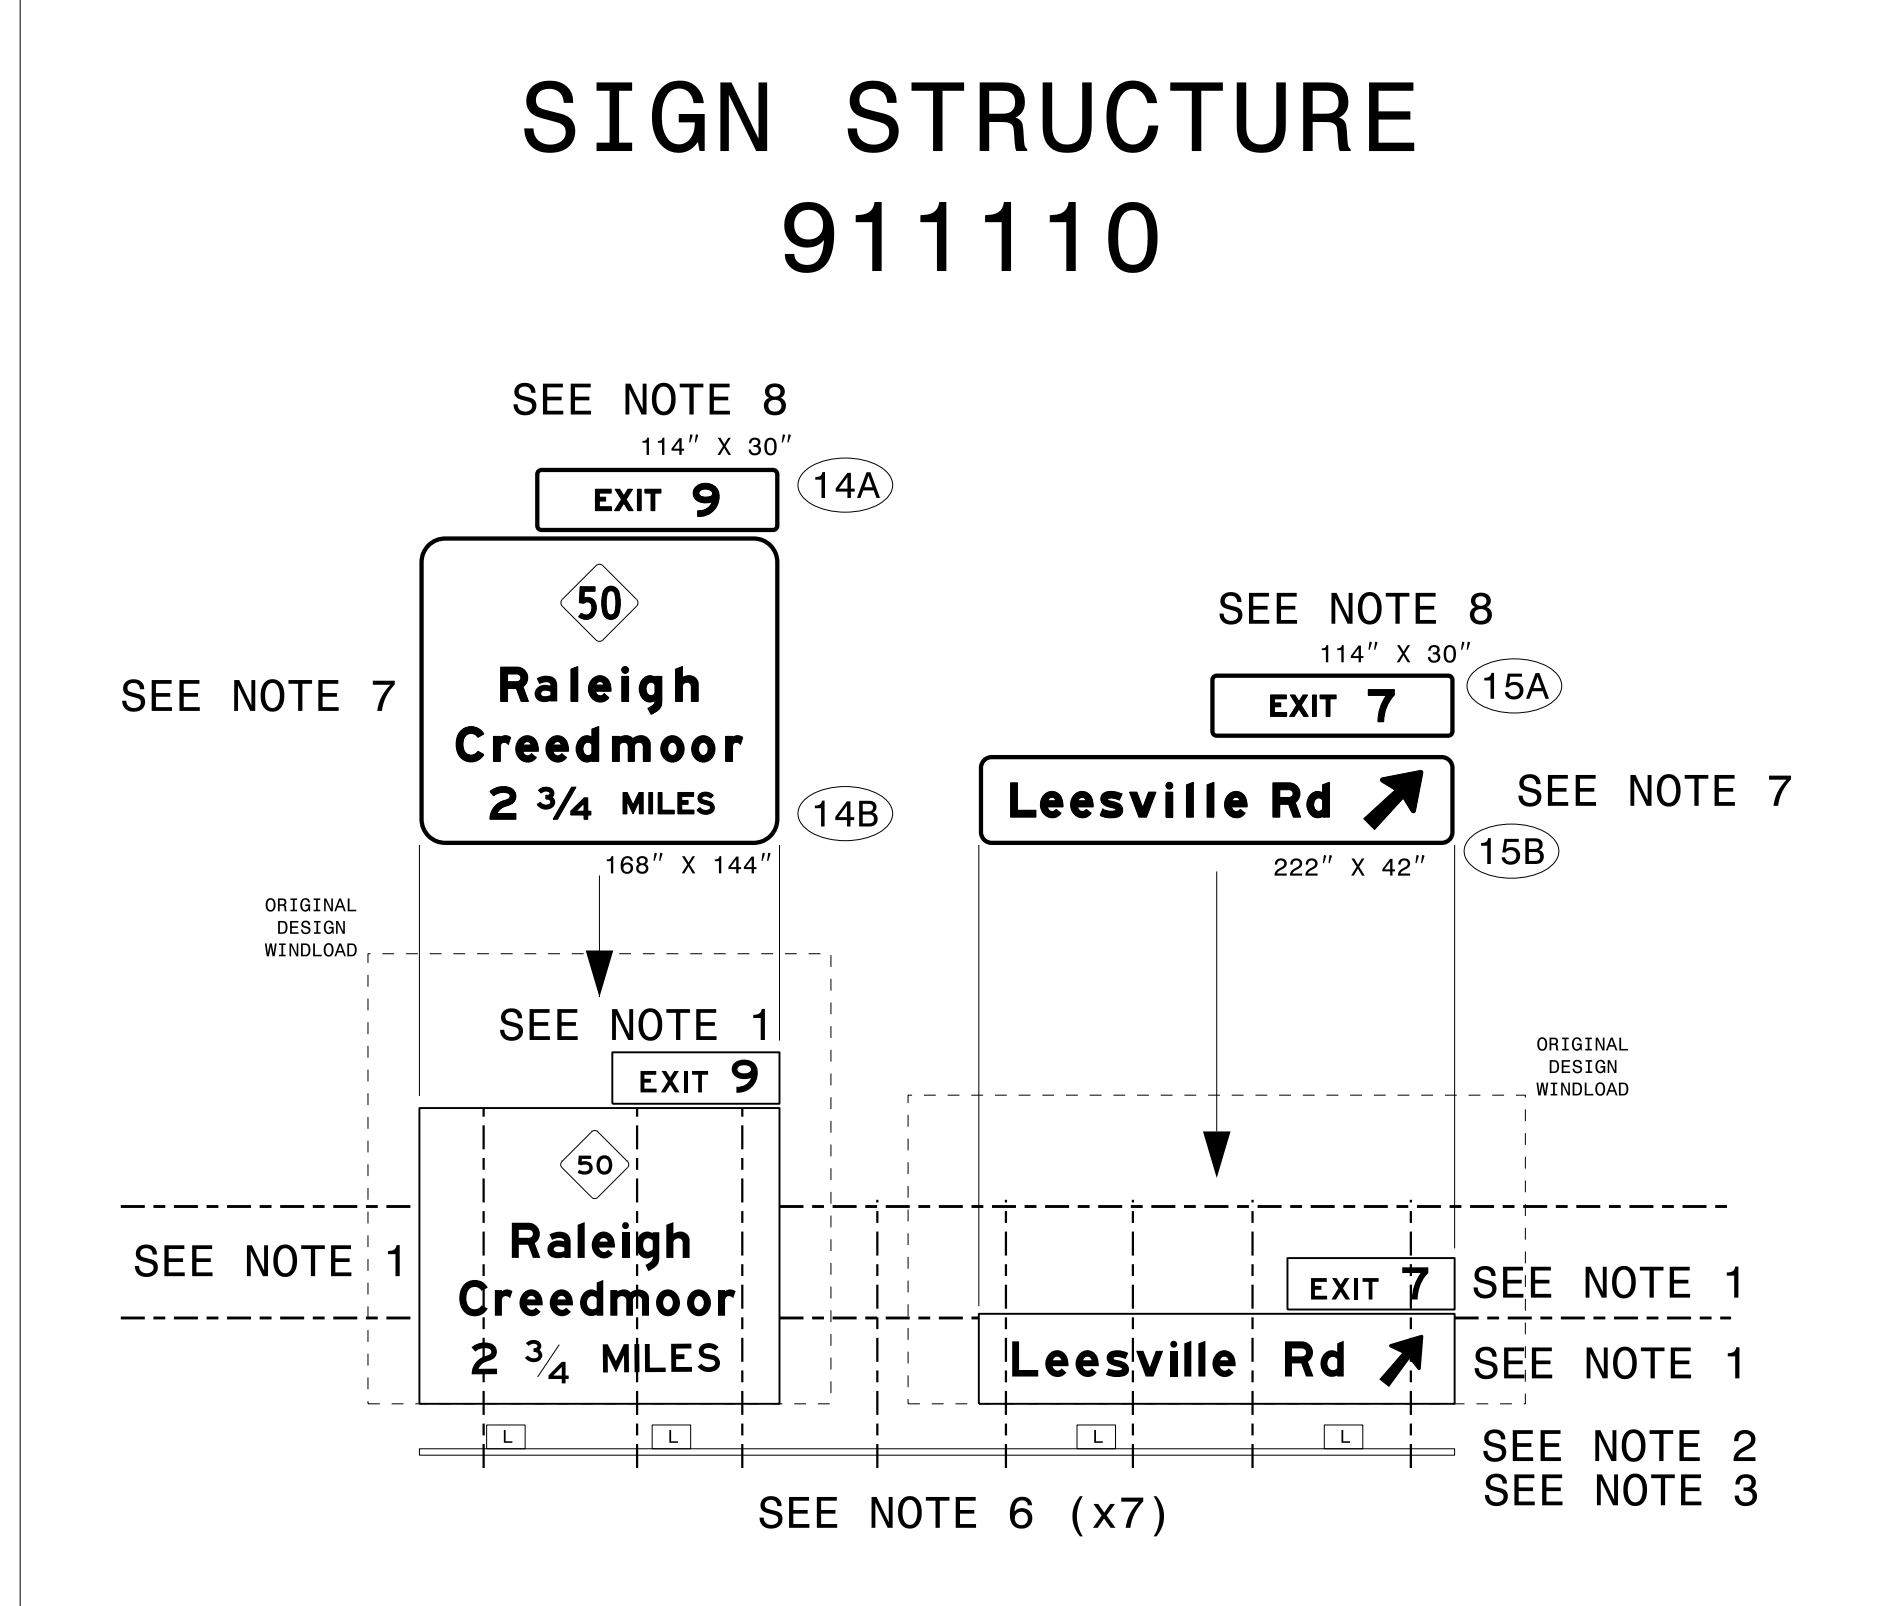
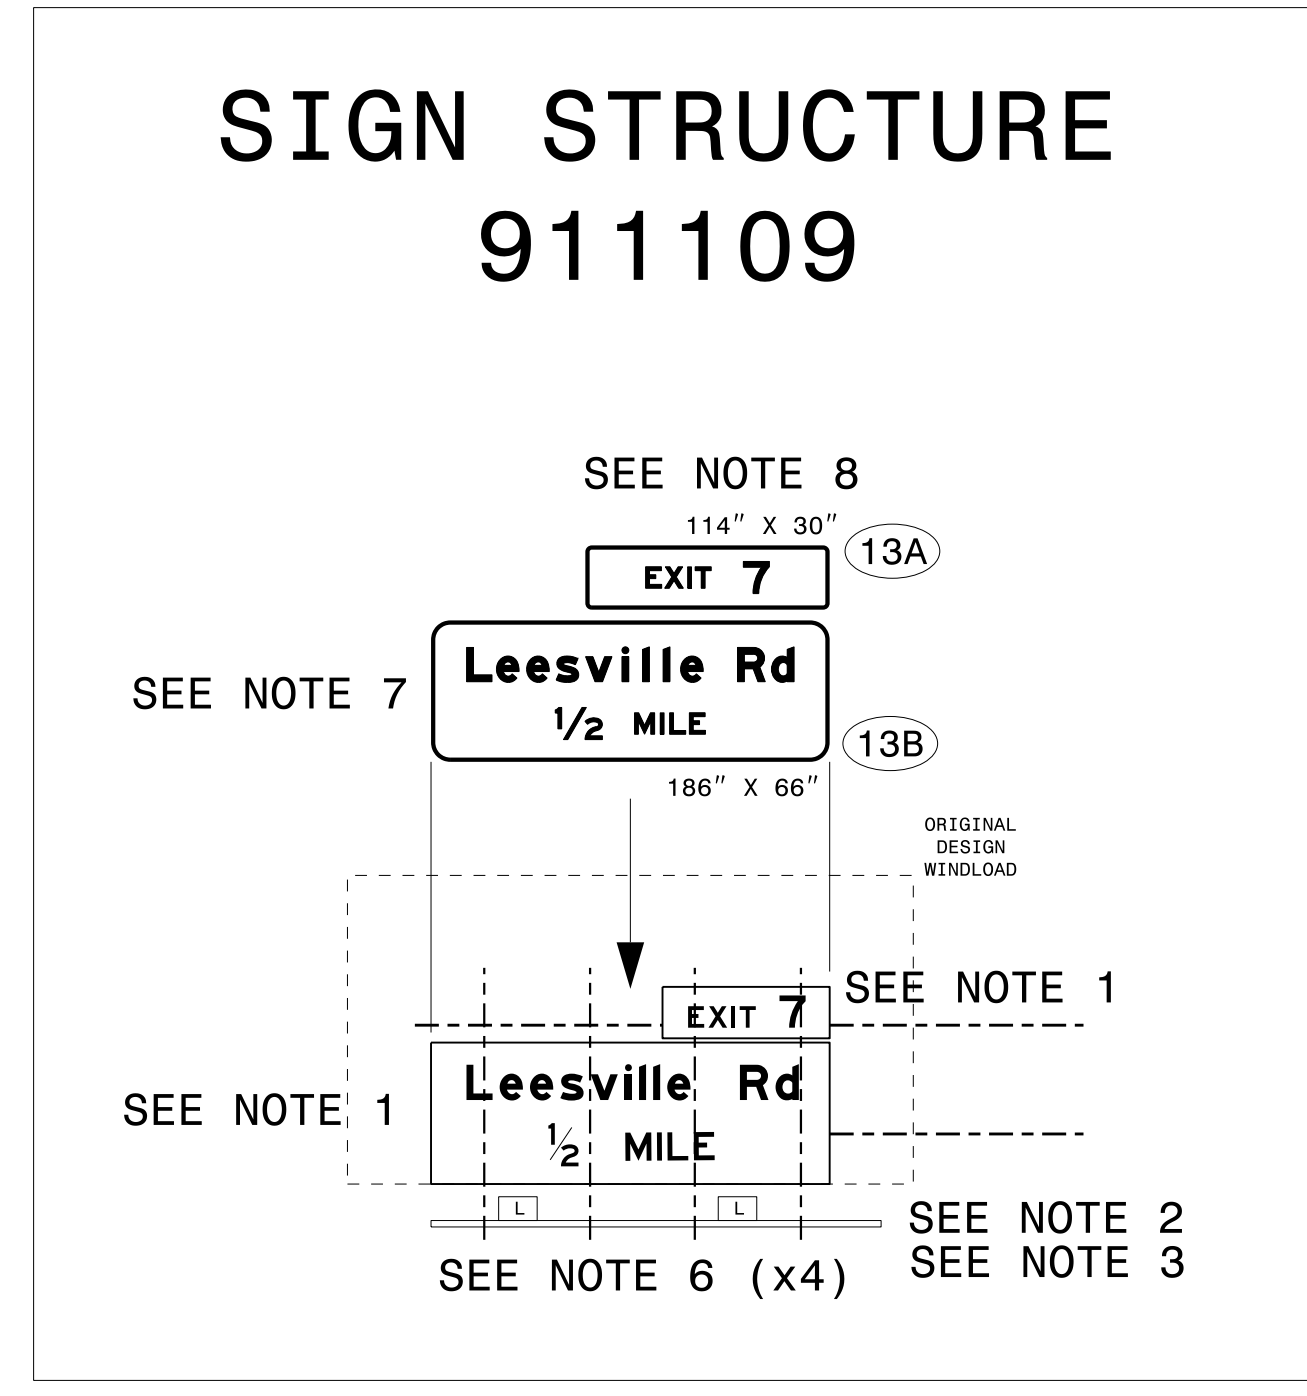


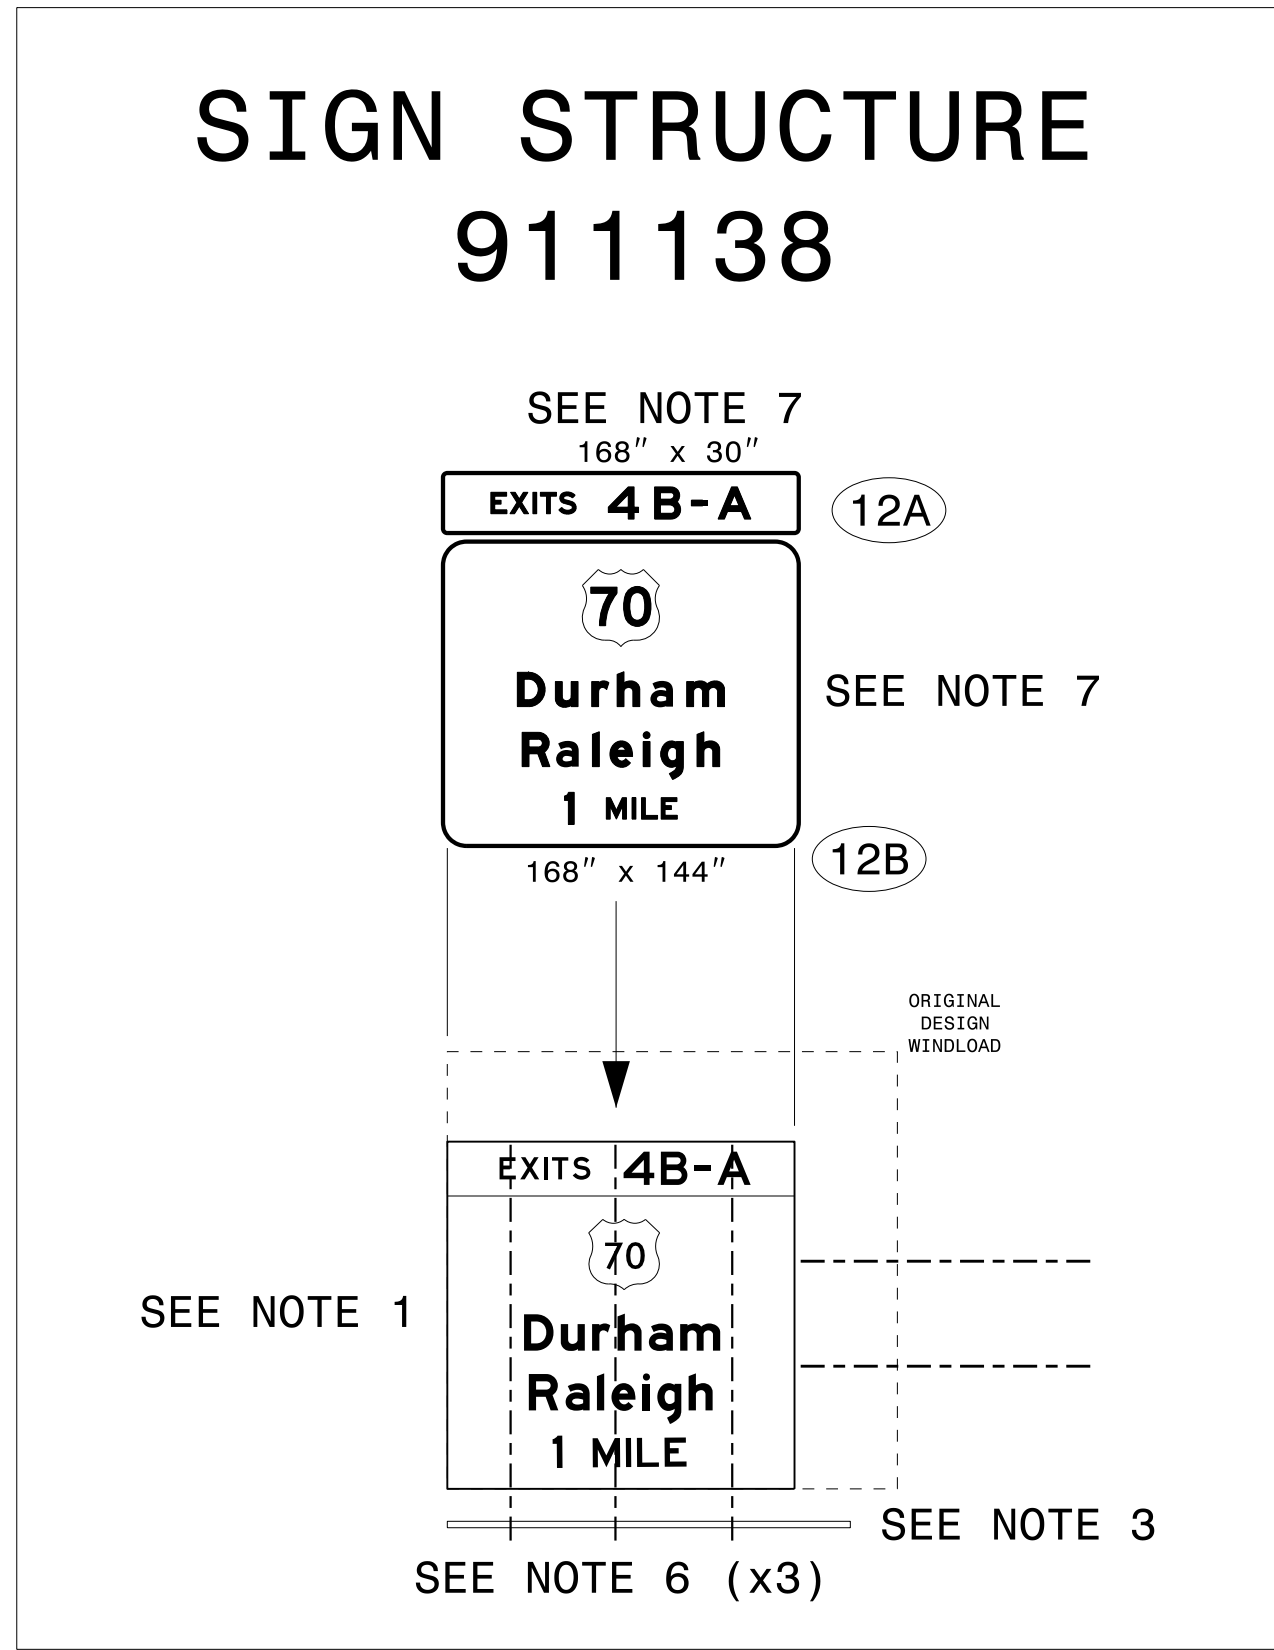

**DOCUMENT NOT CONSIDERED FINAL
UNLESS ALL SIGNATURES COMPLETED**

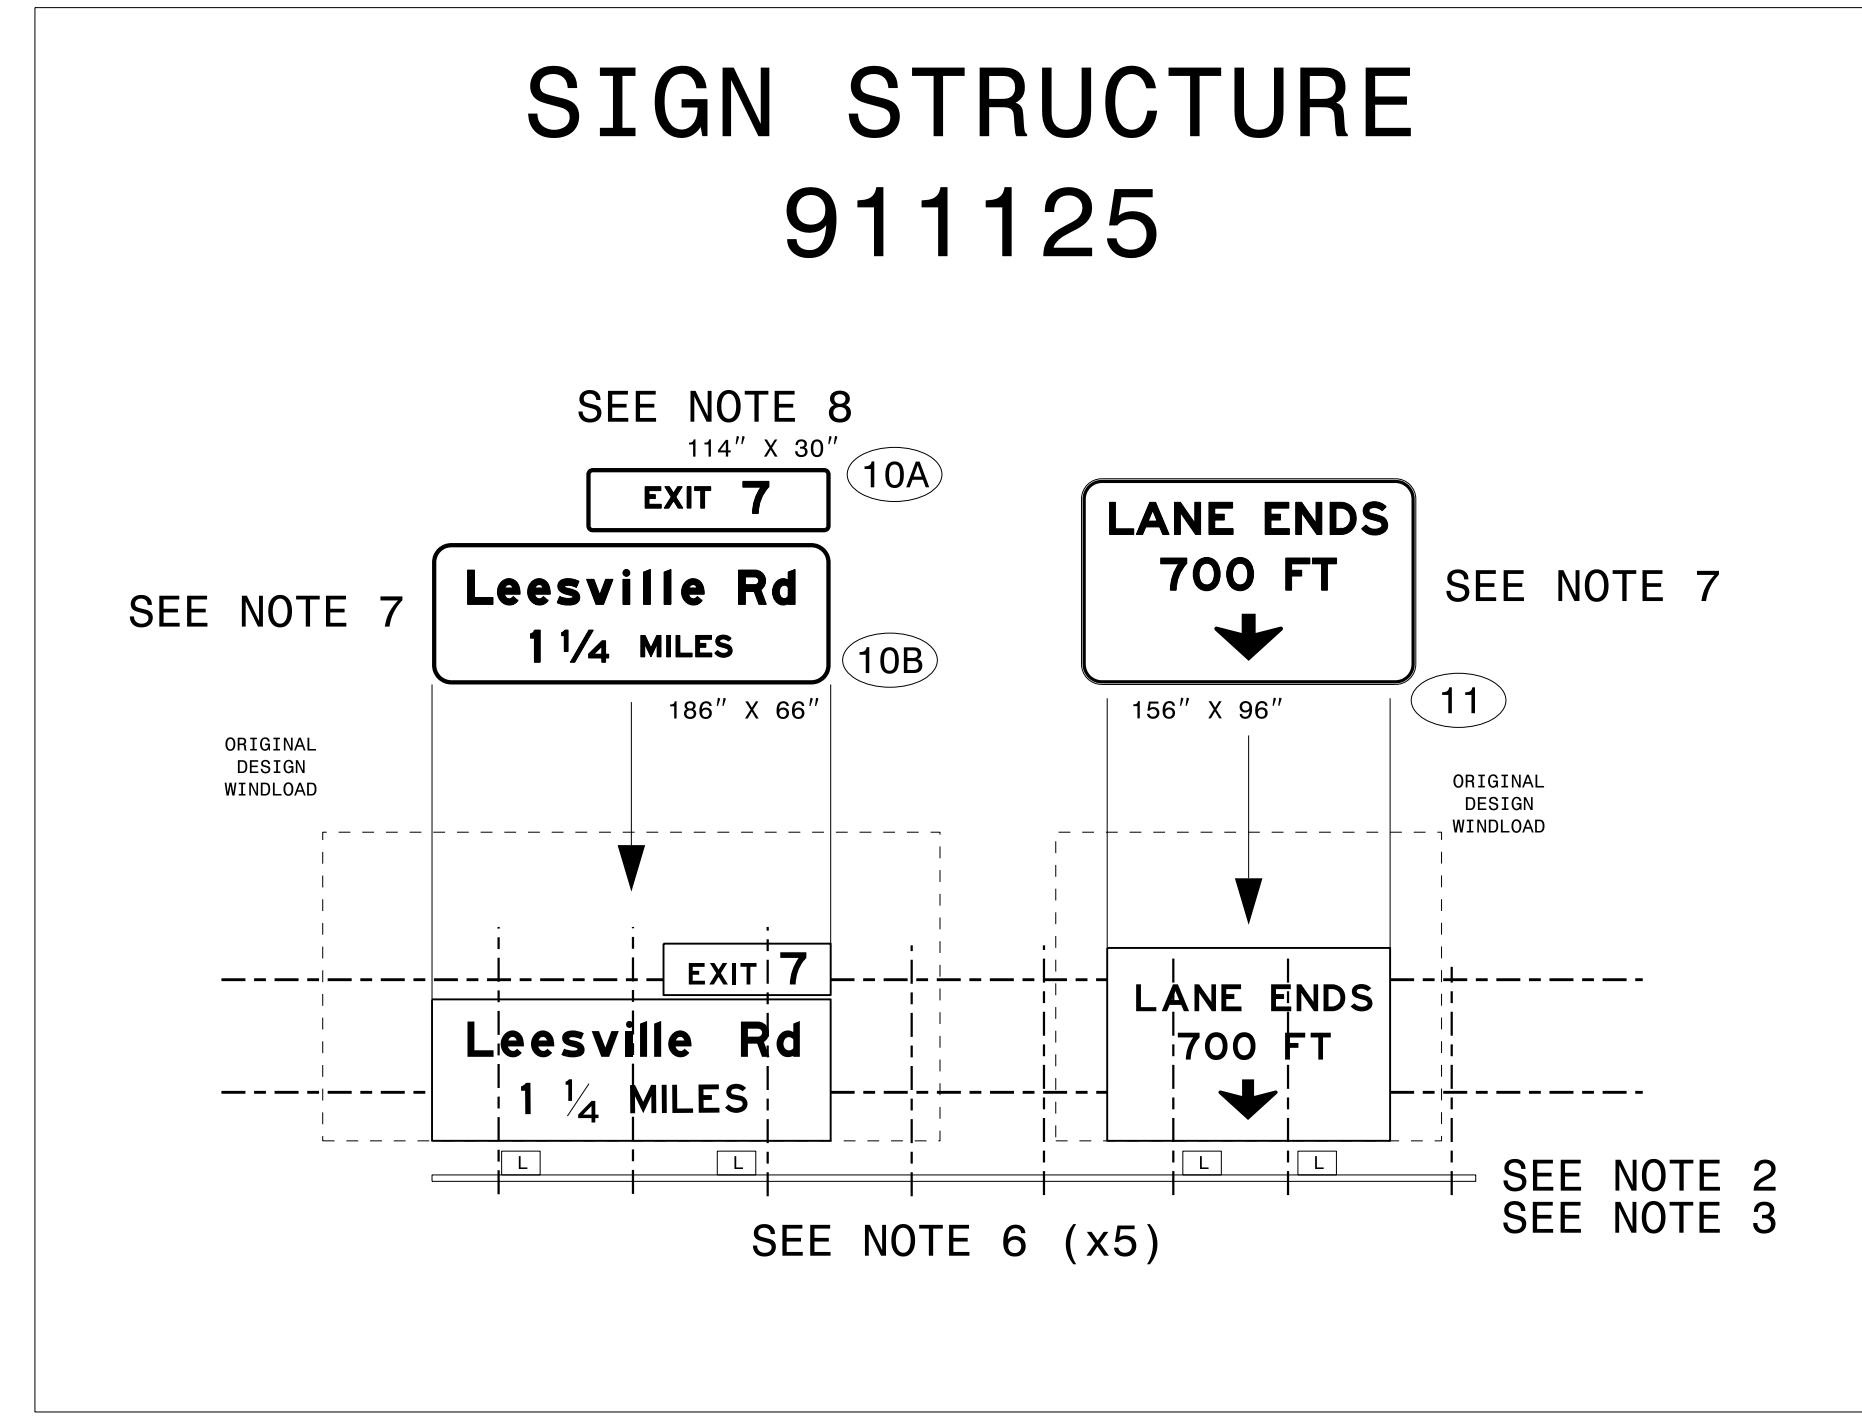

NOTE: MINIMUM ROADWAY VERTICAL CLEARANCE IS 17 FEET TO BOTTOM OF OVERHEAD SIGN ASSEMBLIES

**OVERHEAD SIGN
STRUCTURE DETAILS**