



SIGN STRUCTURE 911121

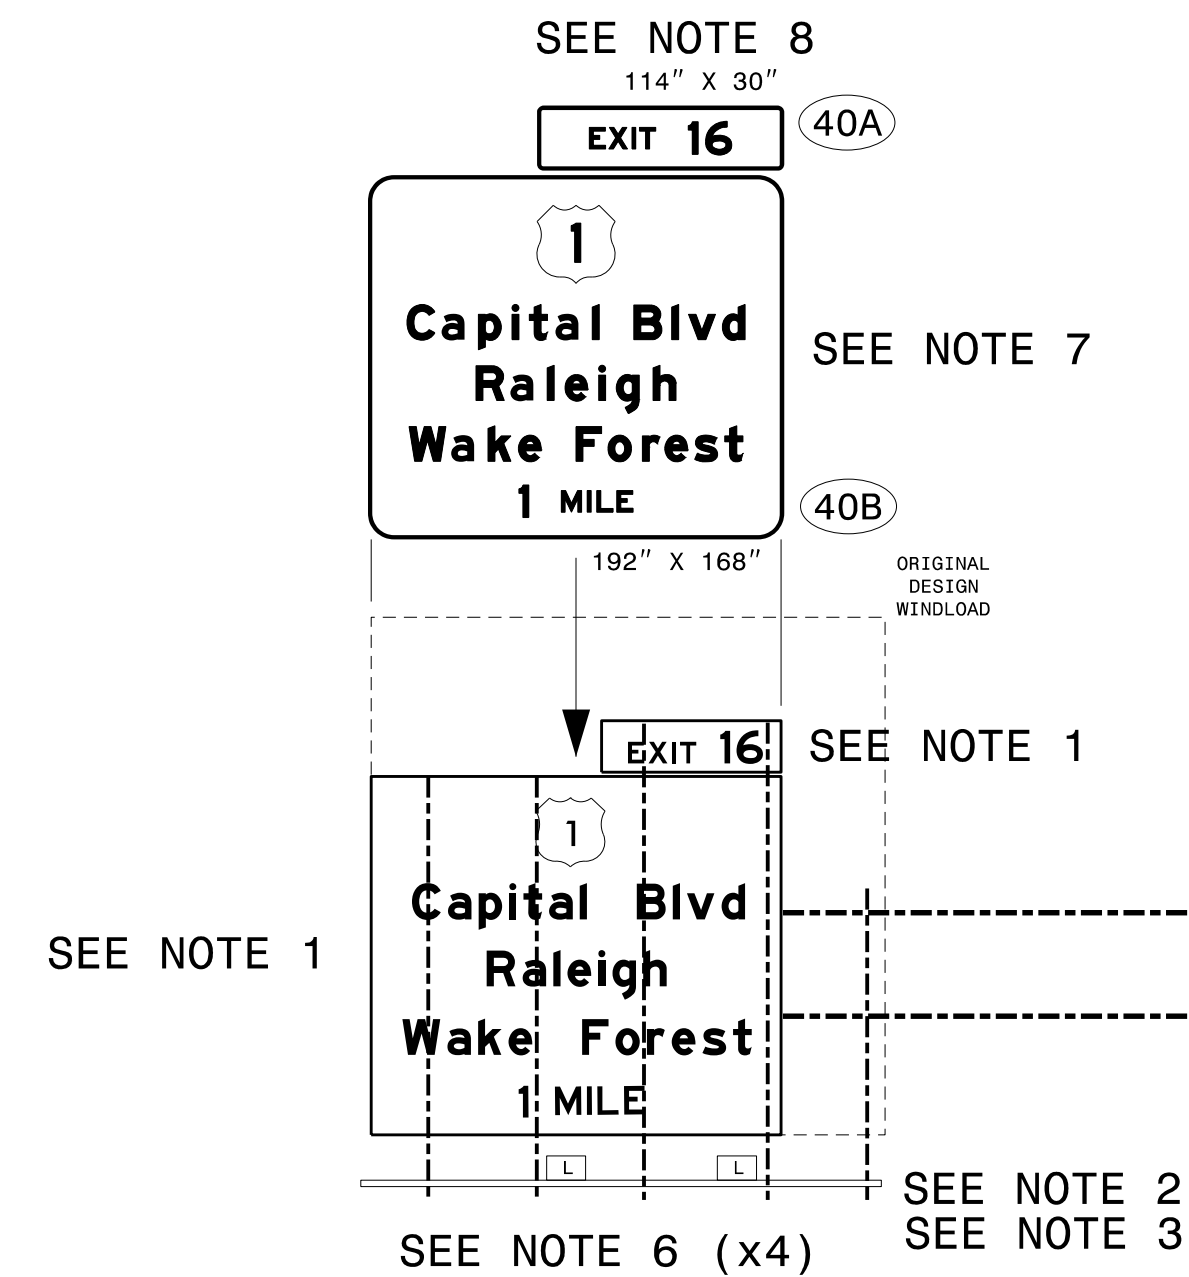


SIGN STRUCTURE 911128

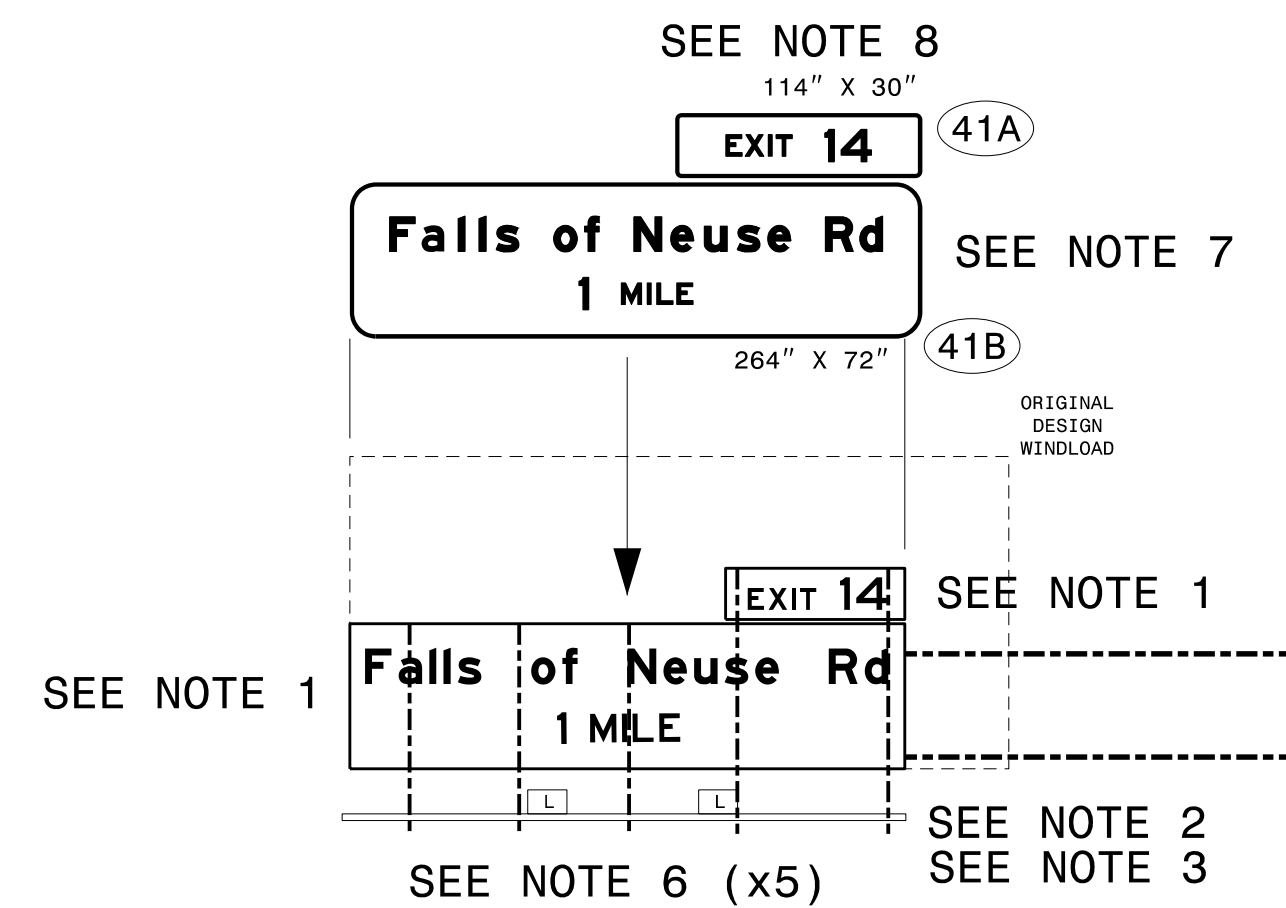


NOTE: MINIMUM ROADWAY VERTICAL CLEARANCE
IS 17 FEET TO BOTTOM OF OVERHEAD
SIGN ASSEMBLIES

SIGN STRUCTURE 911263

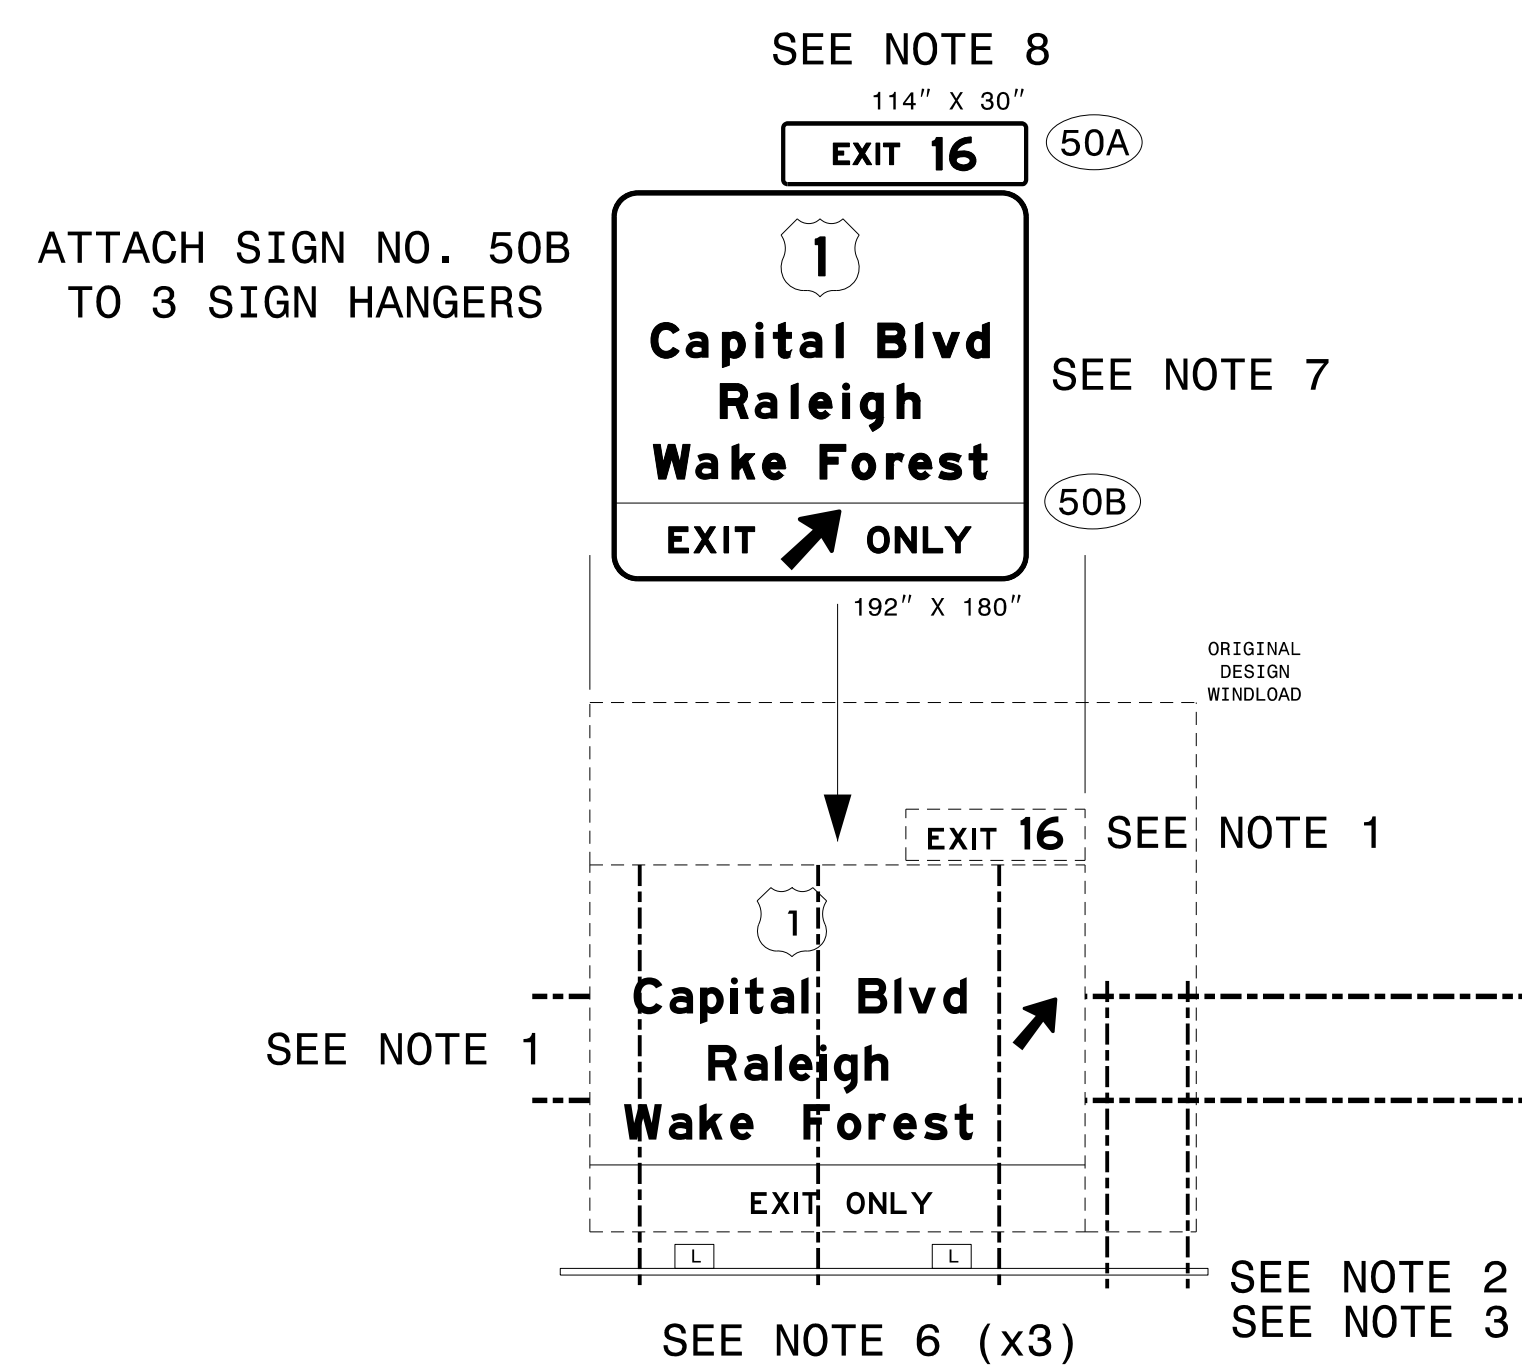

SIGN STRUCTURE 911122

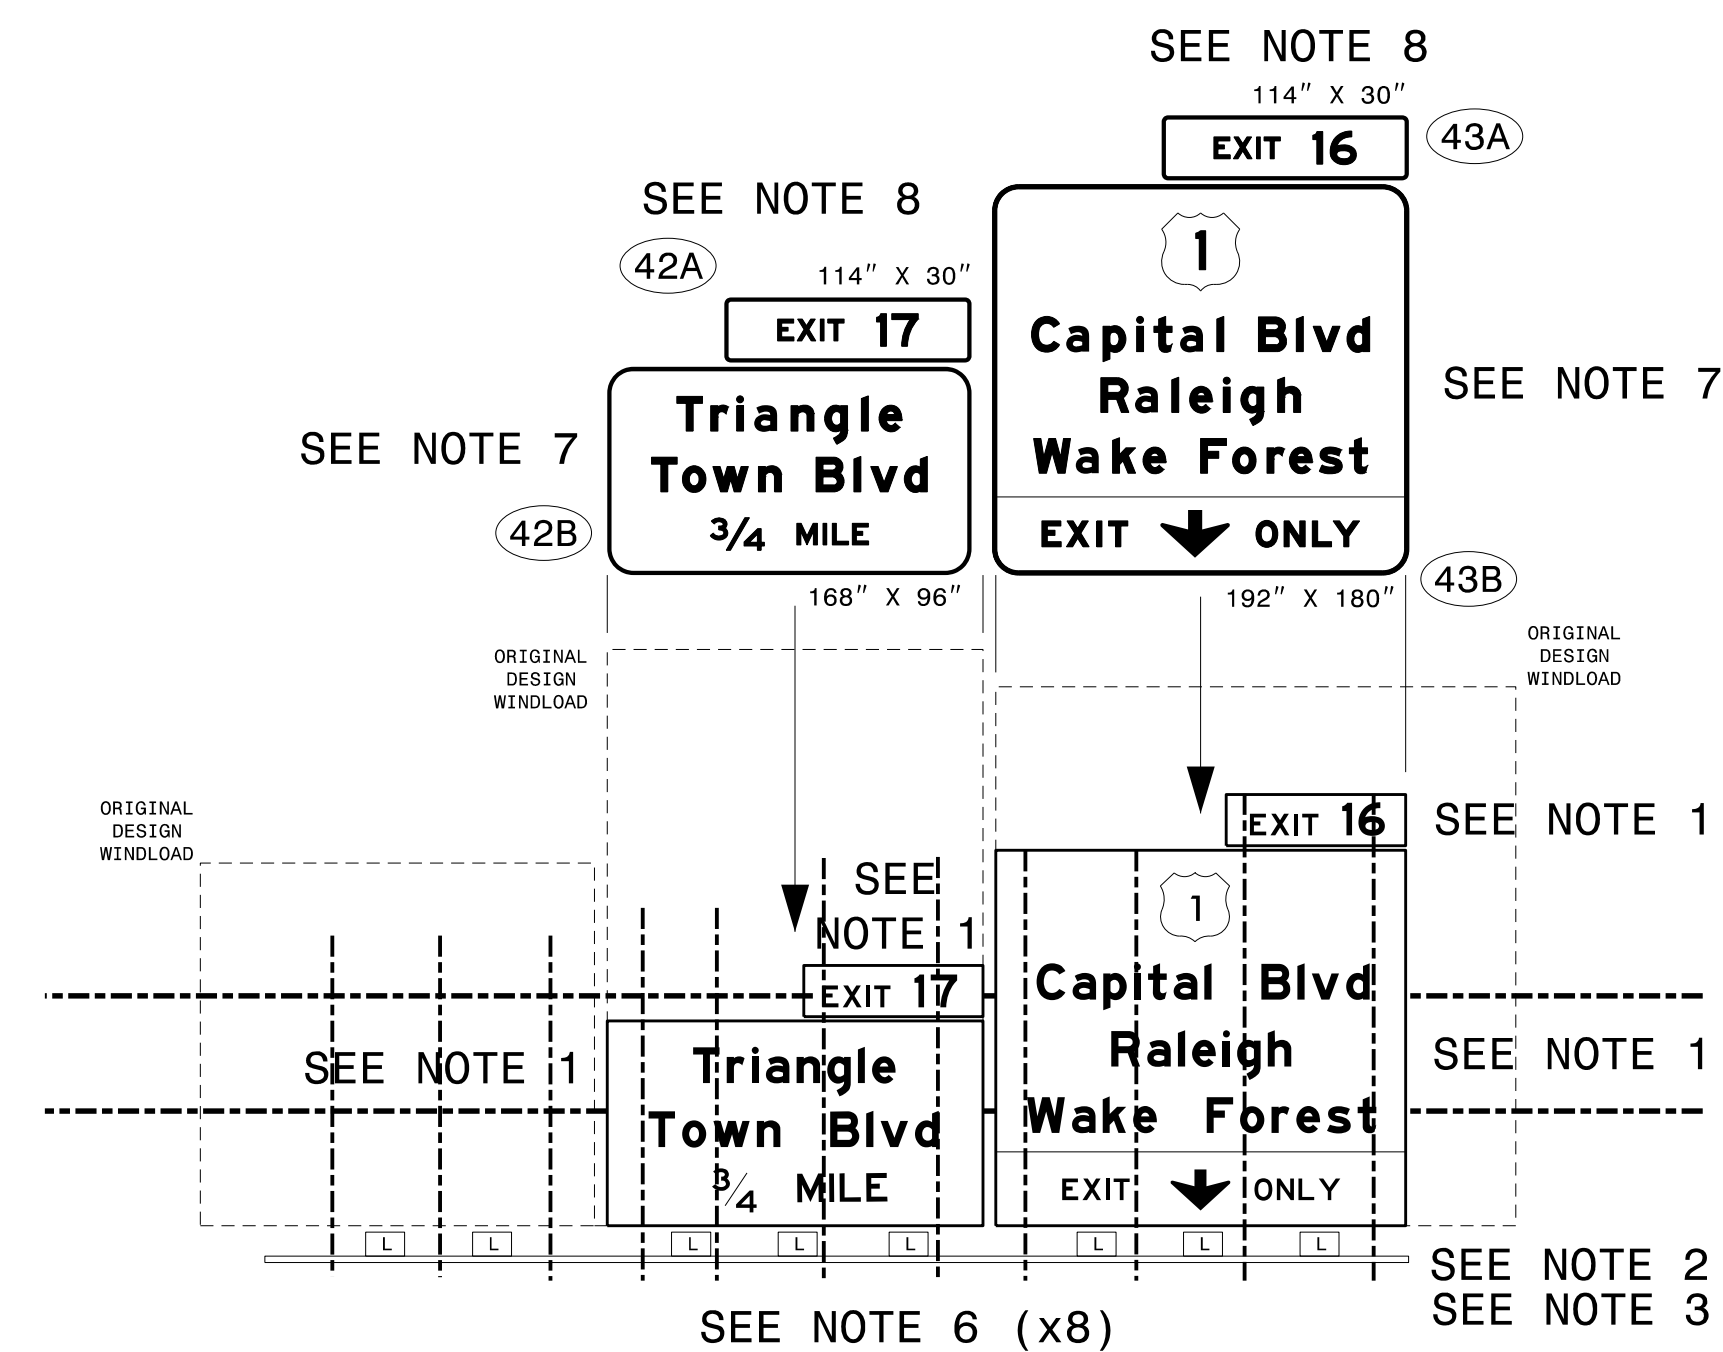

**OVERHEAD SIGN
STRUCTURE DETAILS**