


PROJECT REFERENCE NO. I-5999 SHEET NO. SIGN-3L

APPROVED: *David M. Eaton*

DATE: 04/29/2022

SEAL



DOCUMENT NOT CONSIDERED FINAL  
UNLESS ALL SIGNATURES COMPLETED

SIGN NUMR: 40B TYPE: A Overhead QUANTITY: 1

BACKG. COLOR: Green COPY COLOR: White

DESIGN BY: DME PROJECT ID: I-5999

CHECKED BY: AIA LOCATION: I-540

DATE: Aug 26, 2021 DIV: 05

N. C. DEPARTMENT OF TRANSPORTATION DIVISION OF HIGHWAYS TRANSPORTATION MOBILITY AND SAFETY SIGNING AND DELINEATION


SIGN WIDTH: 192" HEIGHT: 168" TOTAL AREA: 224.0 Sq.Feet

SYMBOL	X	Y	WID	HT
M1_4	78	118.04	36	36

MAT'L: 0.125" ALUMINUM

BORDER TYPE: FLUSH RECESS: 0" WIDTH: 2" RADII: 12"

NO. Z BARS: 4 LENGTH: 184.0"



USE NOTES: 1,3,5

- Legend and border shall be direct applied Grade A reflective sheeting.
- Legend and border shall be direct applied Grade C reflective sheeting.
- Shields shall be Grade A reflective sheeting on 0.032" aluminum and demountable.
- Background shall be Grade B reflective sheeting.
- Background shall be Grade C reflective sheeting.
- Center arrow(s) vertically on sign.

Letter spacings are to start of next letter													Series/Size	
													Text Length	
	C	a	p	i	t	a	l		B	l	v	d		EM 2000
18	16	16.96	15.52	8	12	16.96	3.2	16	17.44	7.84	15.52	10.56	18	156
	R	a	l	e	i	g	h							EM 2000
49.92	15.84	16.96	8.16	15.52	8.16	16.96	10.56	49.92						92.16
	W	a	k	e		F	o	r	e	s	t			EM 2000
19.04	19.36	16.96	14.08	10.56	16	14.72	15.84	10.4	13.76	13.92	8.32	19.04		153.92
	1		M	I	L	E								E 2000
69.7	4.5	15	12	4.4	9.2	7.5	69.7							52.6

Spacing Factor is 1 unless specified otherwise

FILENAME: GSENG

SIGN NUMR: 42A,44A TYPE: B Overhead QUANTITY: 2

BACKG. COLOR: Green COPY COLOR: White

DESIGN BY: DME PROJECT ID: I-5999

CHECKED BY: AIA LOCATION: I-540

DATE: Aug 25, 2021 DIV: 05

N. C. DEPARTMENT OF TRANSPORTATION DIVISION OF HIGHWAYS TRANSPORTATION MOBILITY AND SAFETY SIGNING AND DELINEATION


SIGN WIDTH: 114" HEIGHT: 30" TOTAL AREA: 23.8 Sq.Feet

SYMBOL	X	Y	WID	HT

MAT'L: 0.125" ALUMINUM

BORDER TYPE: FLUSH RECESS: 0" WIDTH: 2" RADII: 3"

NO. Z BARS: 2 LENGTH: 106.0"

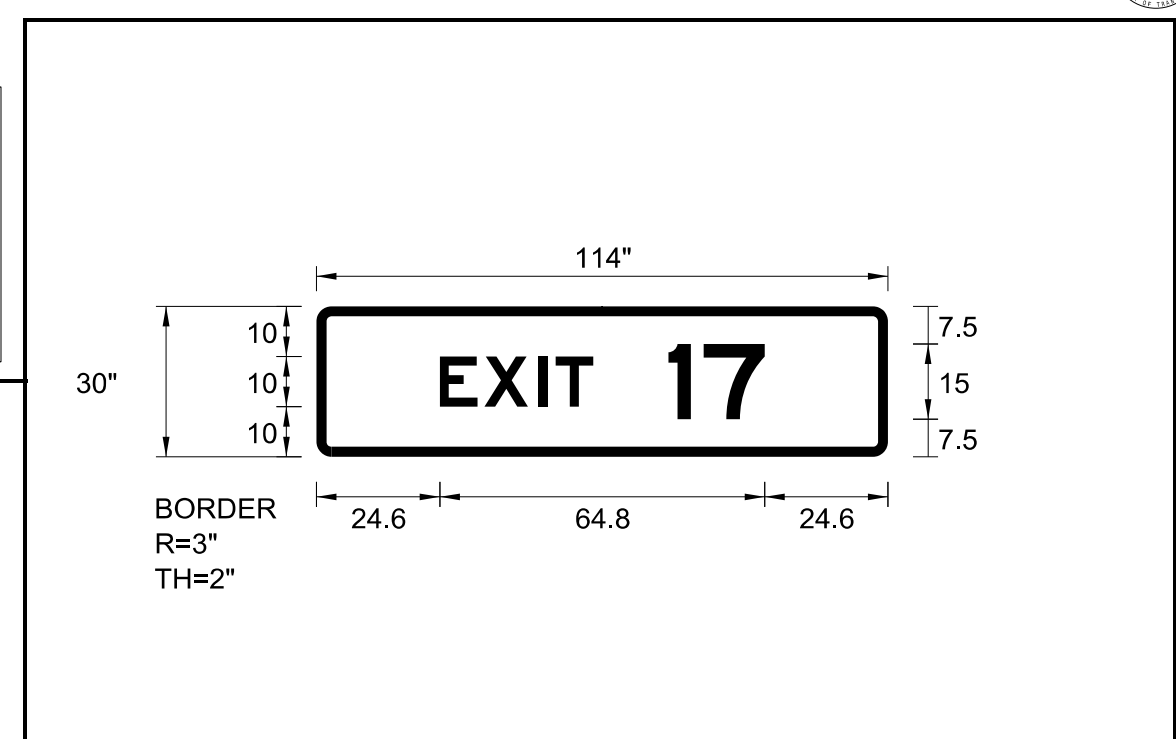

USE NOTES: 1,5

- Legend and border shall be direct applied Grade A reflective sheeting.
- Legend and border shall be direct applied Grade C reflective sheeting.
- Shields shall be Grade A reflective sheeting on 0.032" aluminum and demountable.
- Background shall be Grade B reflective sheeting.
- Background shall be Grade C reflective sheeting.
- Center arrow(s) vertically on sign.

Letter spacings are to start of next letter													Series/Size	
													Text Length	
	E	X	I	T		1	7							E 2000
24.6	8.9	10.7	3.5	7.5	15	7.05	12.15	24.6						64.8

Spacing Factor is 1 unless specified otherwise

FILENAME: GSENG

SIGN NUMR: 41B TYPE: A Overhead QUANTITY: 1

BACKG. COLOR: Green COPY COLOR: White

DESIGN BY: DME PROJECT ID: I-5999

CHECKED BY: AIA LOCATION: I-540

DATE: Aug 25, 2021 DIV: 05

N. C. DEPARTMENT OF TRANSPORTATION DIVISION OF HIGHWAYS TRANSPORTATION MOBILITY AND SAFETY SIGNING AND DELINEATION


SIGN WIDTH: 264" HEIGHT: 72" TOTAL AREA: 132.0 Sq.Feet

SYMBOL	X	Y	WID	HT

MAT'L: 0.125" ALUMINUM

BORDER TYPE: FLUSH RECESS: 0" WIDTH: 2" RADII: 12"

NO. Z BARS: 2 LENGTH: 256.0"

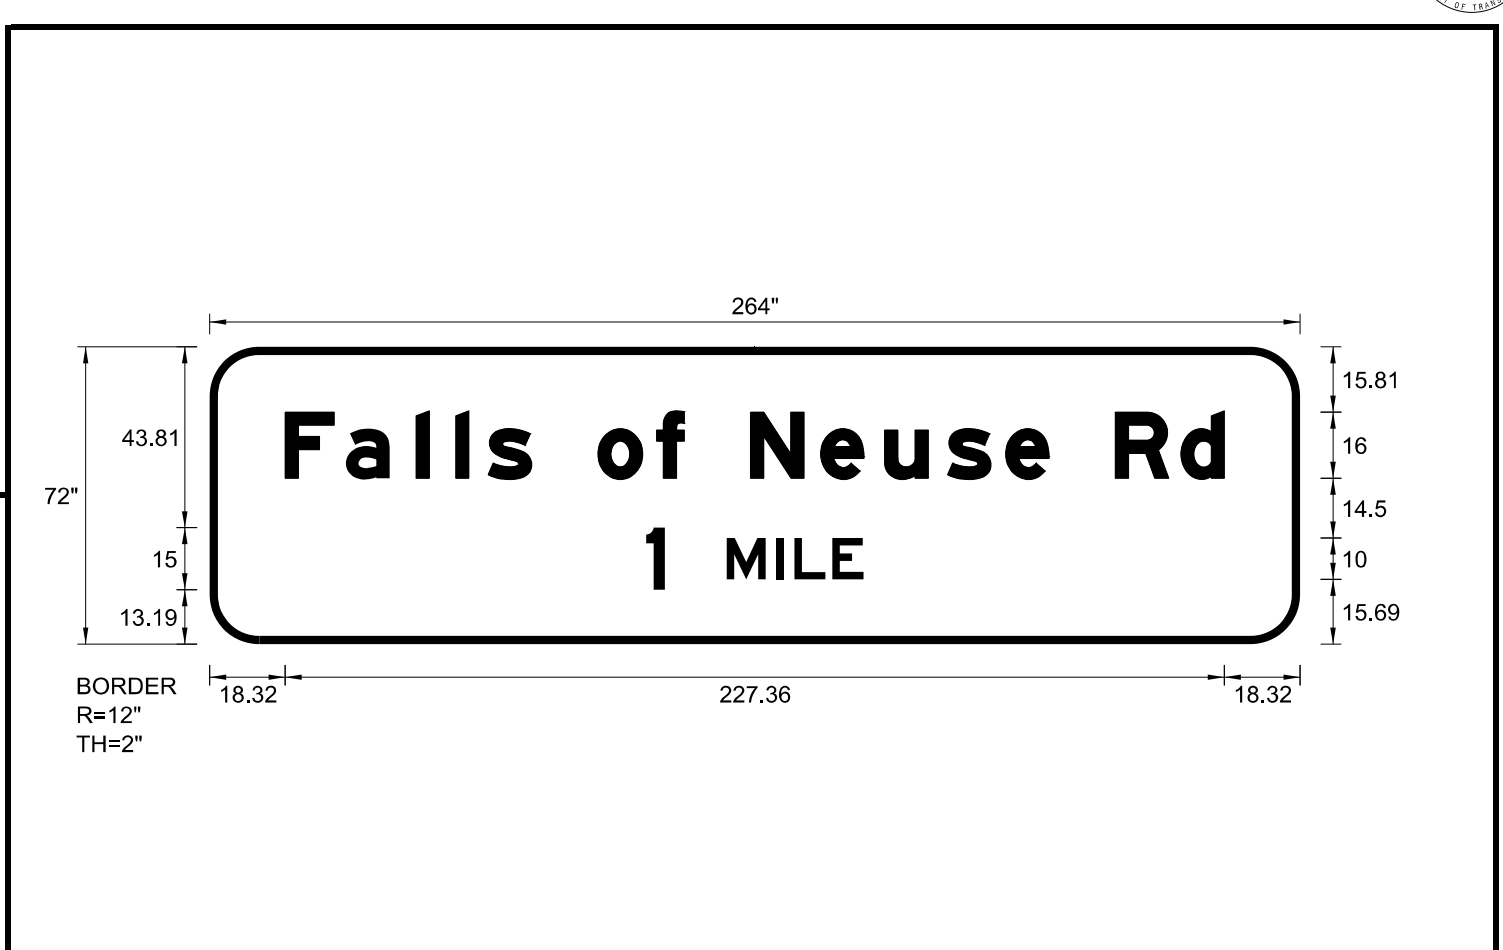

USE NOTES: 1,5

- Legend and border shall be direct applied Grade A reflective sheeting.
- Legend and border shall be direct applied Grade C reflective sheeting.
- Shields shall be Grade A reflective sheeting on 0.032" aluminum and demountable.
- Background shall be Grade B reflective sheeting.
- Background shall be Grade C reflective sheeting.
- Center arrow(s) vertically on sign.

Letter spacings are to start of next letter													Series/Size						
													Text Length						
	F	a	l	l	s		o	f		N	e	u	s	e		R	d		EM 2000
18.32	14.72	16.96	9.6	7.84	10.56	16	14.24	6.72	16	16.96	15.52	15.2	14.08	10.56	16	15.84	10.56	18.32	227.36
	1		M	I	L	E													E 2000
105.7	4.5	15	12	4.4	9.2	7.5	105.7												52.6

Spacing Factor is 1 unless specified otherwise

FILENAME: GSENG

SIGN NUMR: 42B TYPE: A Overhead QUANTITY: 1

BACKG. COLOR: Green COPY COLOR: White

DESIGN BY: DME PROJECT ID: I-5999

CHECKED BY: AIA LOCATION: I-540

DATE: Aug 25, 2021 DIV: 05

N. C. DEPARTMENT OF TRANSPORTATION DIVISION OF HIGHWAYS TRANSPORTATION MOBILITY AND SAFETY SIGNING AND DELINEATION


SIGN WIDTH: 168" HEIGHT: 96" TOTAL AREA: 112.0 Sq.Feet

SYMBOL	X	Y	WID	HT

MAT'L: 0.125" ALUMINUM

BORDER TYPE: FLUSH RECESS: 0" WIDTH: 2" RADII: 12"

NO. Z BARS: 3 LENGTH: 160.0"

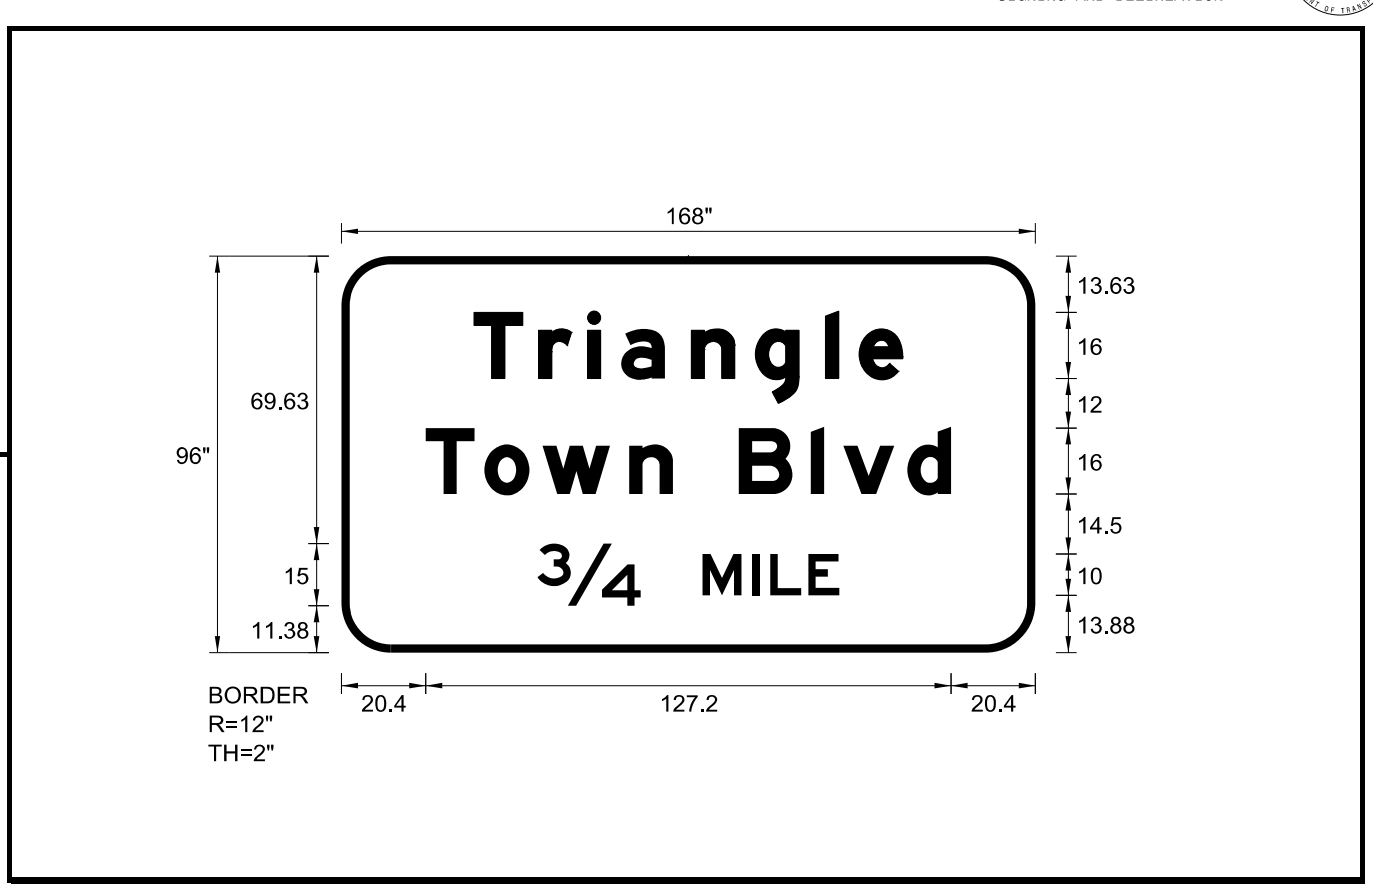

USE NOTES: 1,5

- Legend and border shall be direct applied Grade A reflective sheeting.
- Legend and border shall be direct applied Grade C reflective sheeting.
- Shields shall be Grade A reflective sheeting on 0.032" aluminum and demountable.
- Background shall be Grade B reflective sheeting.
- Background shall be Grade C reflective sheeting.
- Center arrow(s) vertically on sign.

Letter spacings are to start of next letter													Series/Size	
													Text Length	
	T	r	i	a	n	g	l	e						EM 2000
32.08	15.68	11.84	8.16	16.96	15.52	16.96	8.16	10.56	32.08					103.84
	T	o	w	n		B	l	v	d					EM 2000
20.4	14.24	14.08	20.96	10.56	16	17.44	7.84	15.52	10.56	20.4				127.2
	3/4		M	I	L	E								E 2000
47.46	24.98	15	12	4.4	9.2	7.5	47.46							73.08

Spacing Factor is 1 unless specified otherwise

FILENAME: GSENG

04/28/22 S:\5800\Eastern\Div 5\I-5999\540\_A\_B\_sign\_design\_sheets\_v8.dgn User:meaton

TYPE "A" AND "B" SIGNS