


CCTV 1205 GPS COORDINATES
 35.91434 N
 -78.74206 W

INSTALL THE FOLLOWING	
QUANTITY	DESCRIPTION
1	DIGITAL CCTV CAMERA ASSEMBLY
1	FIELD EQUIPMENT CABINET
1	WIRELESS ETHERNET SYSTEM

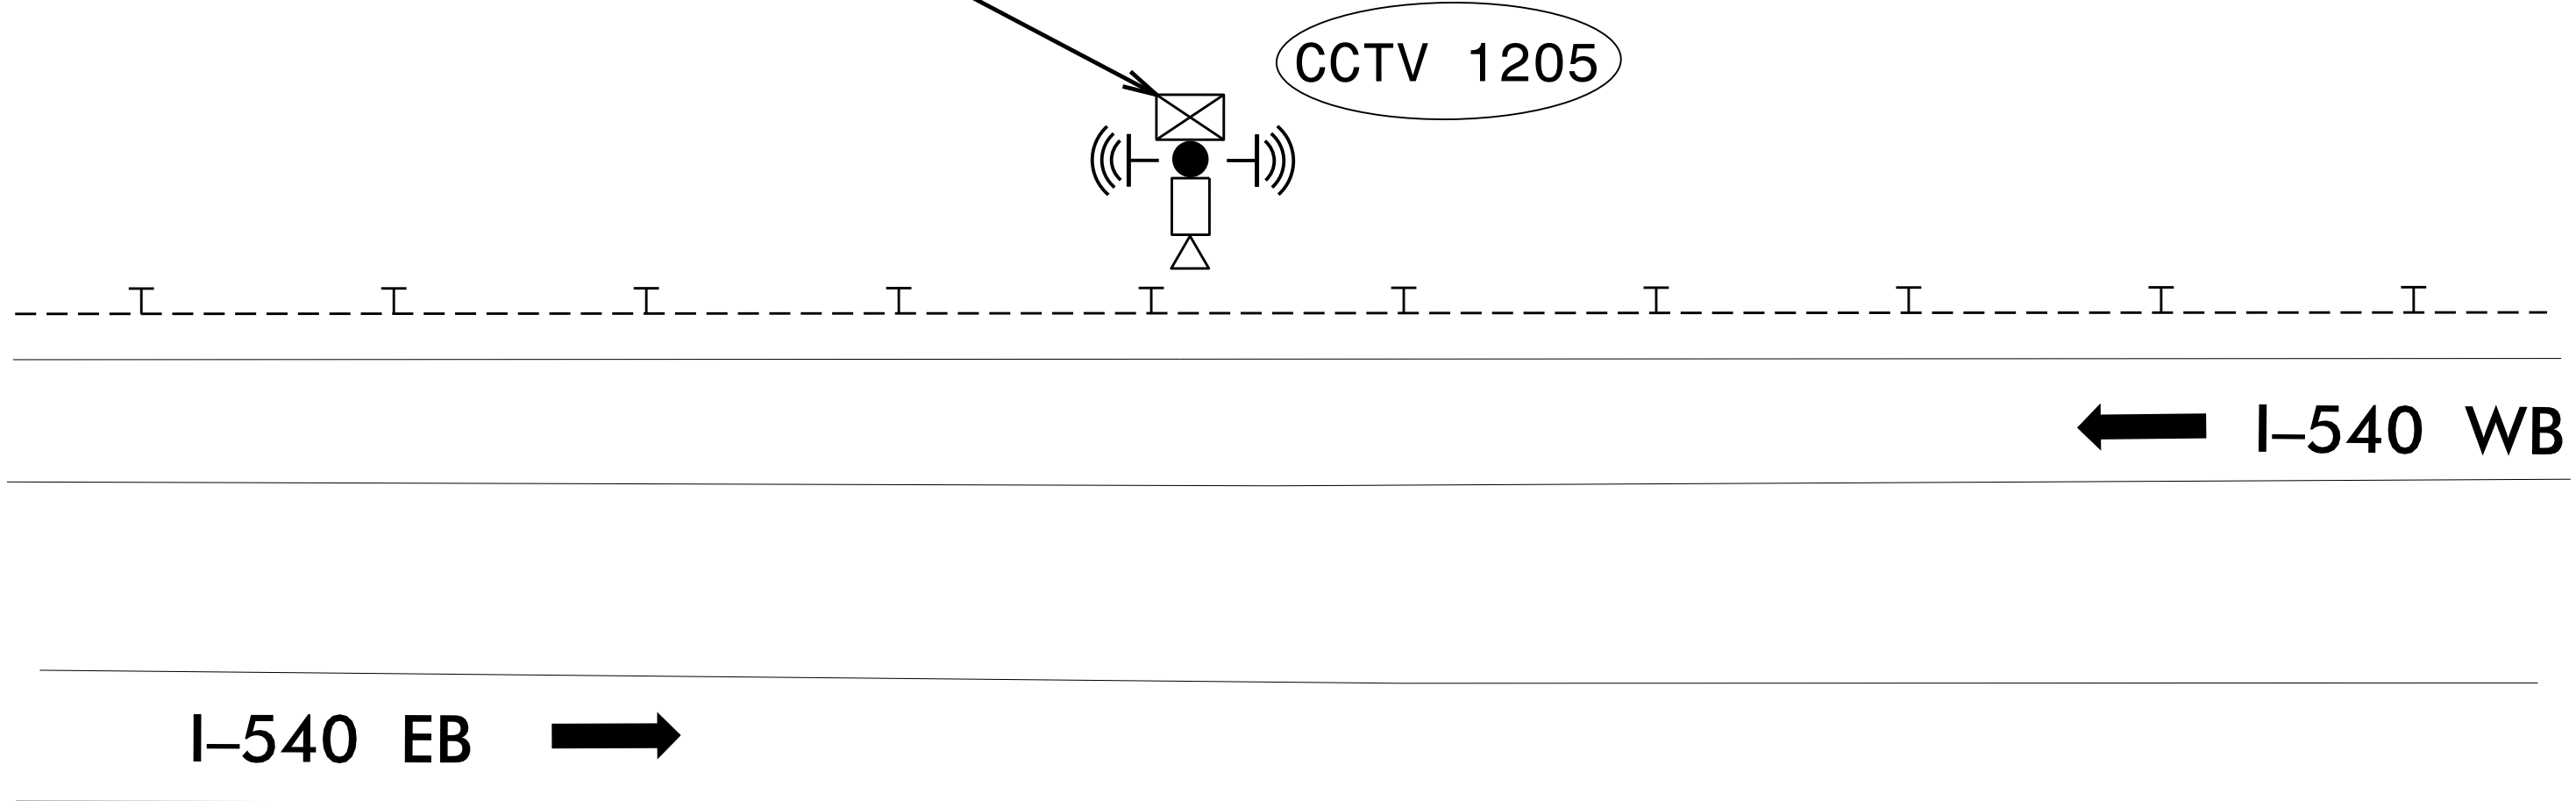

NOTES

1. REMOVE EXISTING CCTV CAMERA, EQUIPMENT CABINET, AND WIRELESS SYSTEM.
2. INSTALL NEW CCTV CAMERA, EQUIPMENT CABINET, AND WIRELESS SYSTEM ON EXISTING WOOD POLE.
3. CONTRACTOR SHALL MAINTAIN AND RE-USE EXISTING ELECTRICAL SERVICE AND FEEDER CONDUCTORS.

MM 5

**DOCUMENT NOT CONSIDERED FINAL
 UNLESS ALL SIGNATURES COMPLETED**

	ITS DEVICE REPLACEMENT										
	DIVISION 05 WAKE CO. PLAN DATE: AUGUST 2021 REVIEWED BY: A. J. SKUCE, PE. PREPARED BY: J. WALDEN REVIEWED BY:										
750 N. Greenfield Pkwy., Garner, NC 27529 	SCALE 	REVISIONS <table border="1"> <tr> <th>NO.</th> <th>DATE</th> <th>DESCRIPTION</th> </tr> <tr> <td> </td> <td> </td> <td> </td> </tr> </table>	NO.	DATE	DESCRIPTION				INIT. DATE <table border="1"> <tr> <td> </td> <td> </td> </tr> </table>		
NO.	DATE	DESCRIPTION									