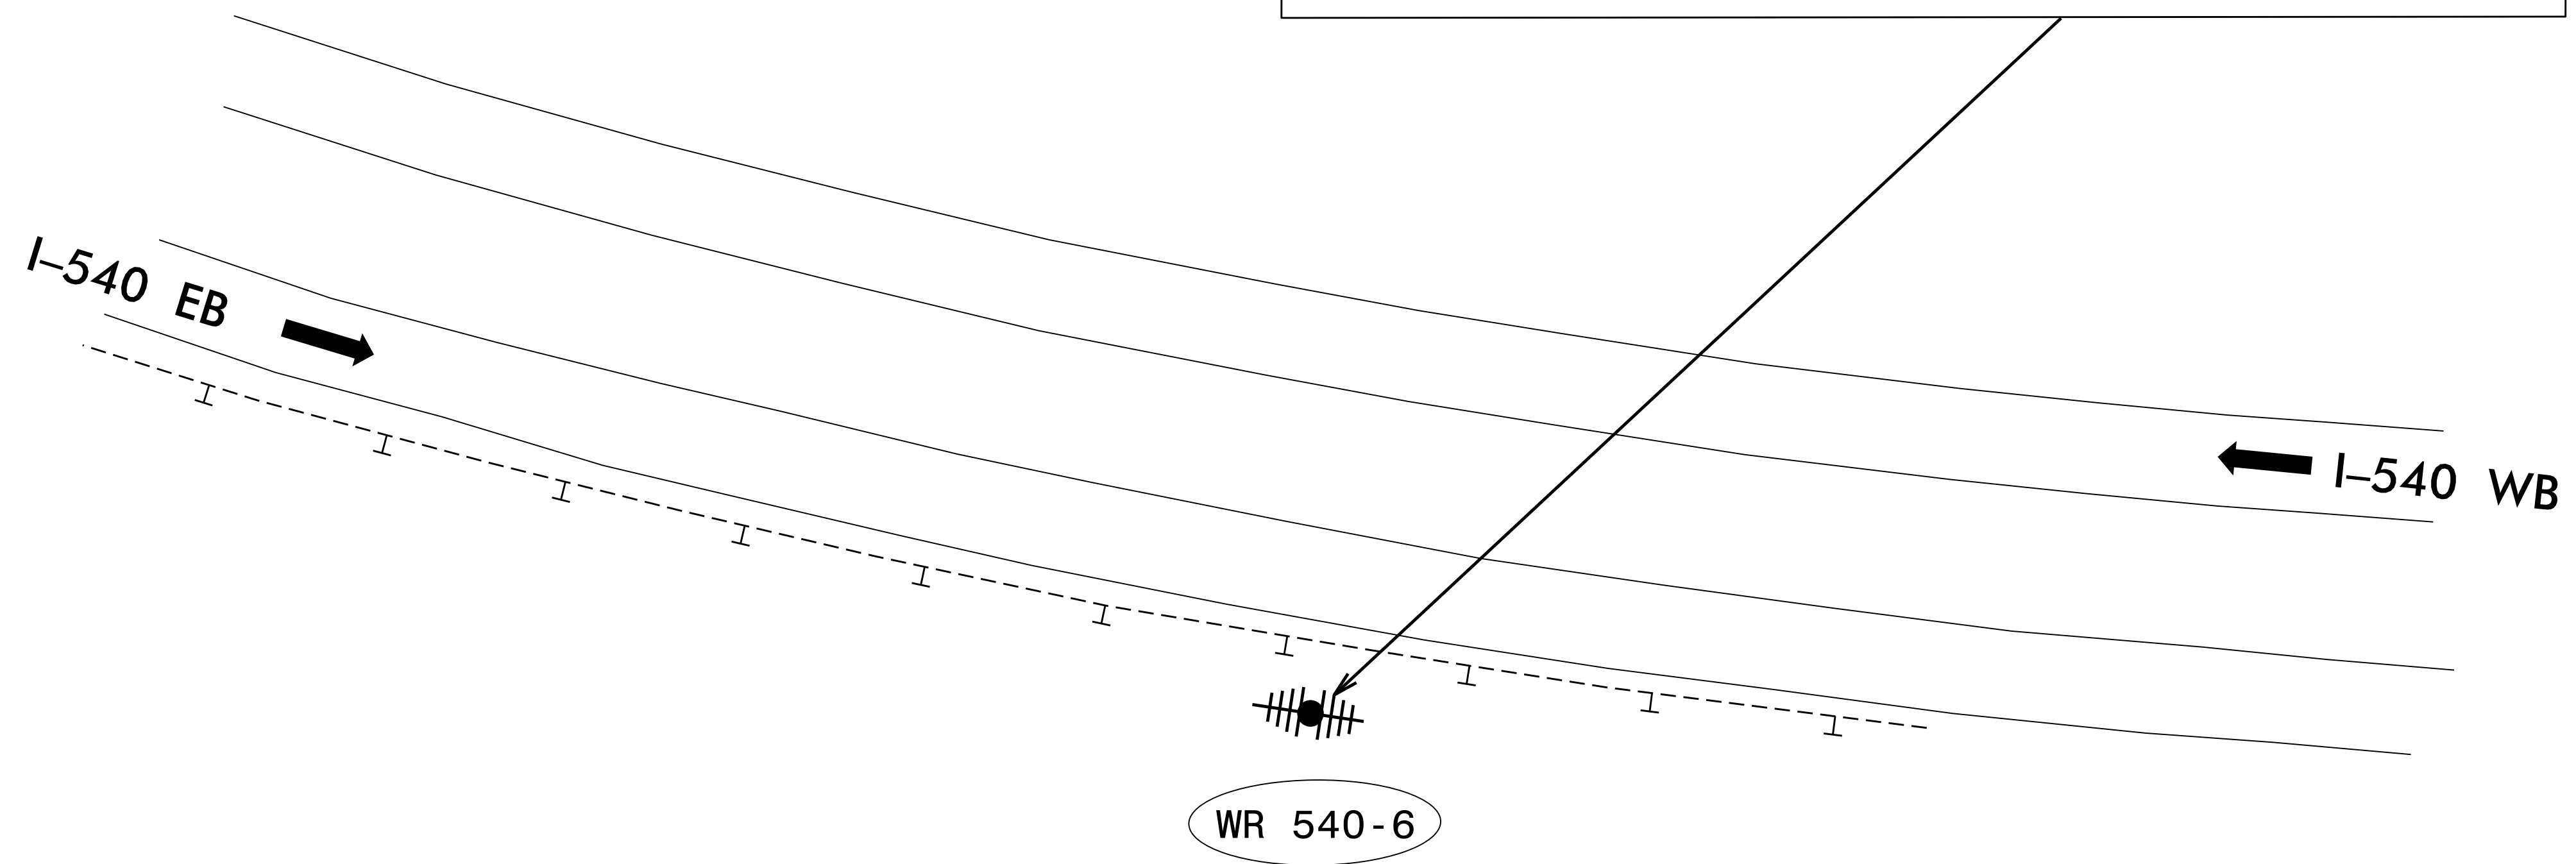


REPEATER WR 540-6 GPS COORDINATES
 35.90881 N
 -78.74259 W

INSTALL THE FOLLOWING	
QUANTITY	DESCRIPTION
1	WIRELESS ETHERNET REPEATER SYSTEM

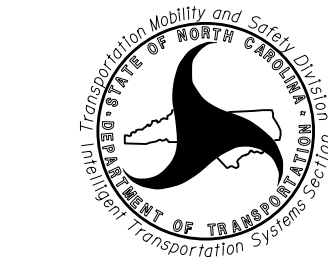
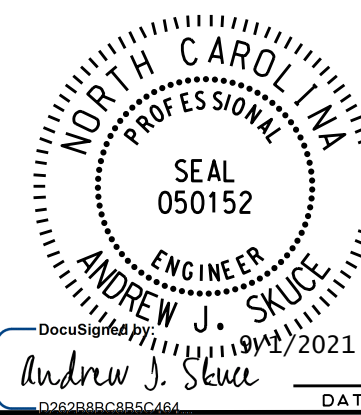
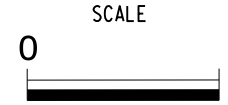


NOTES

1. REMOVE EXISTING WIRELESS REPEATER SYSTEM.
2. INSTALL NEW WIRELESS REPEATER SYSTEM ON EXISTING WOOD POLE.
3. CONTRACTOR SHALL MAINTAIN AND RE-USE EXISTING ELECTRICAL SERVICE AND FEEDER CONDUCTORS.

MM 6

**DOCUMENT NOT CONSIDERED FINAL
 UNLESS ALL SIGNATURES COMPLETED**

 <small>750 N. Greenfield Pkwy., Garner, NC 27529</small>	ITS DEVICE REPLACEMENT		
	DIVISION 05 WAKE CO. PLAN DATE: AUGUST 2021 PREPARED BY: J. WALDEN		
SCALE 	REVISIONS	INIT.	DATE