


CCTV 1208 GPS COORDINATES  
 35.91413 N  
 -78.70630 W

INSTALL THE FOLLOWING	
QUANTITY	DESCRIPTION
1	DIGITAL CCTV CAMERA ASSEMBLY
1	FIELD EQUIPMENT CABINET
1	WIRELESS ETHERNET SYSTEM
1	MODIFY EXISTING ELECTRICAL SERVICE

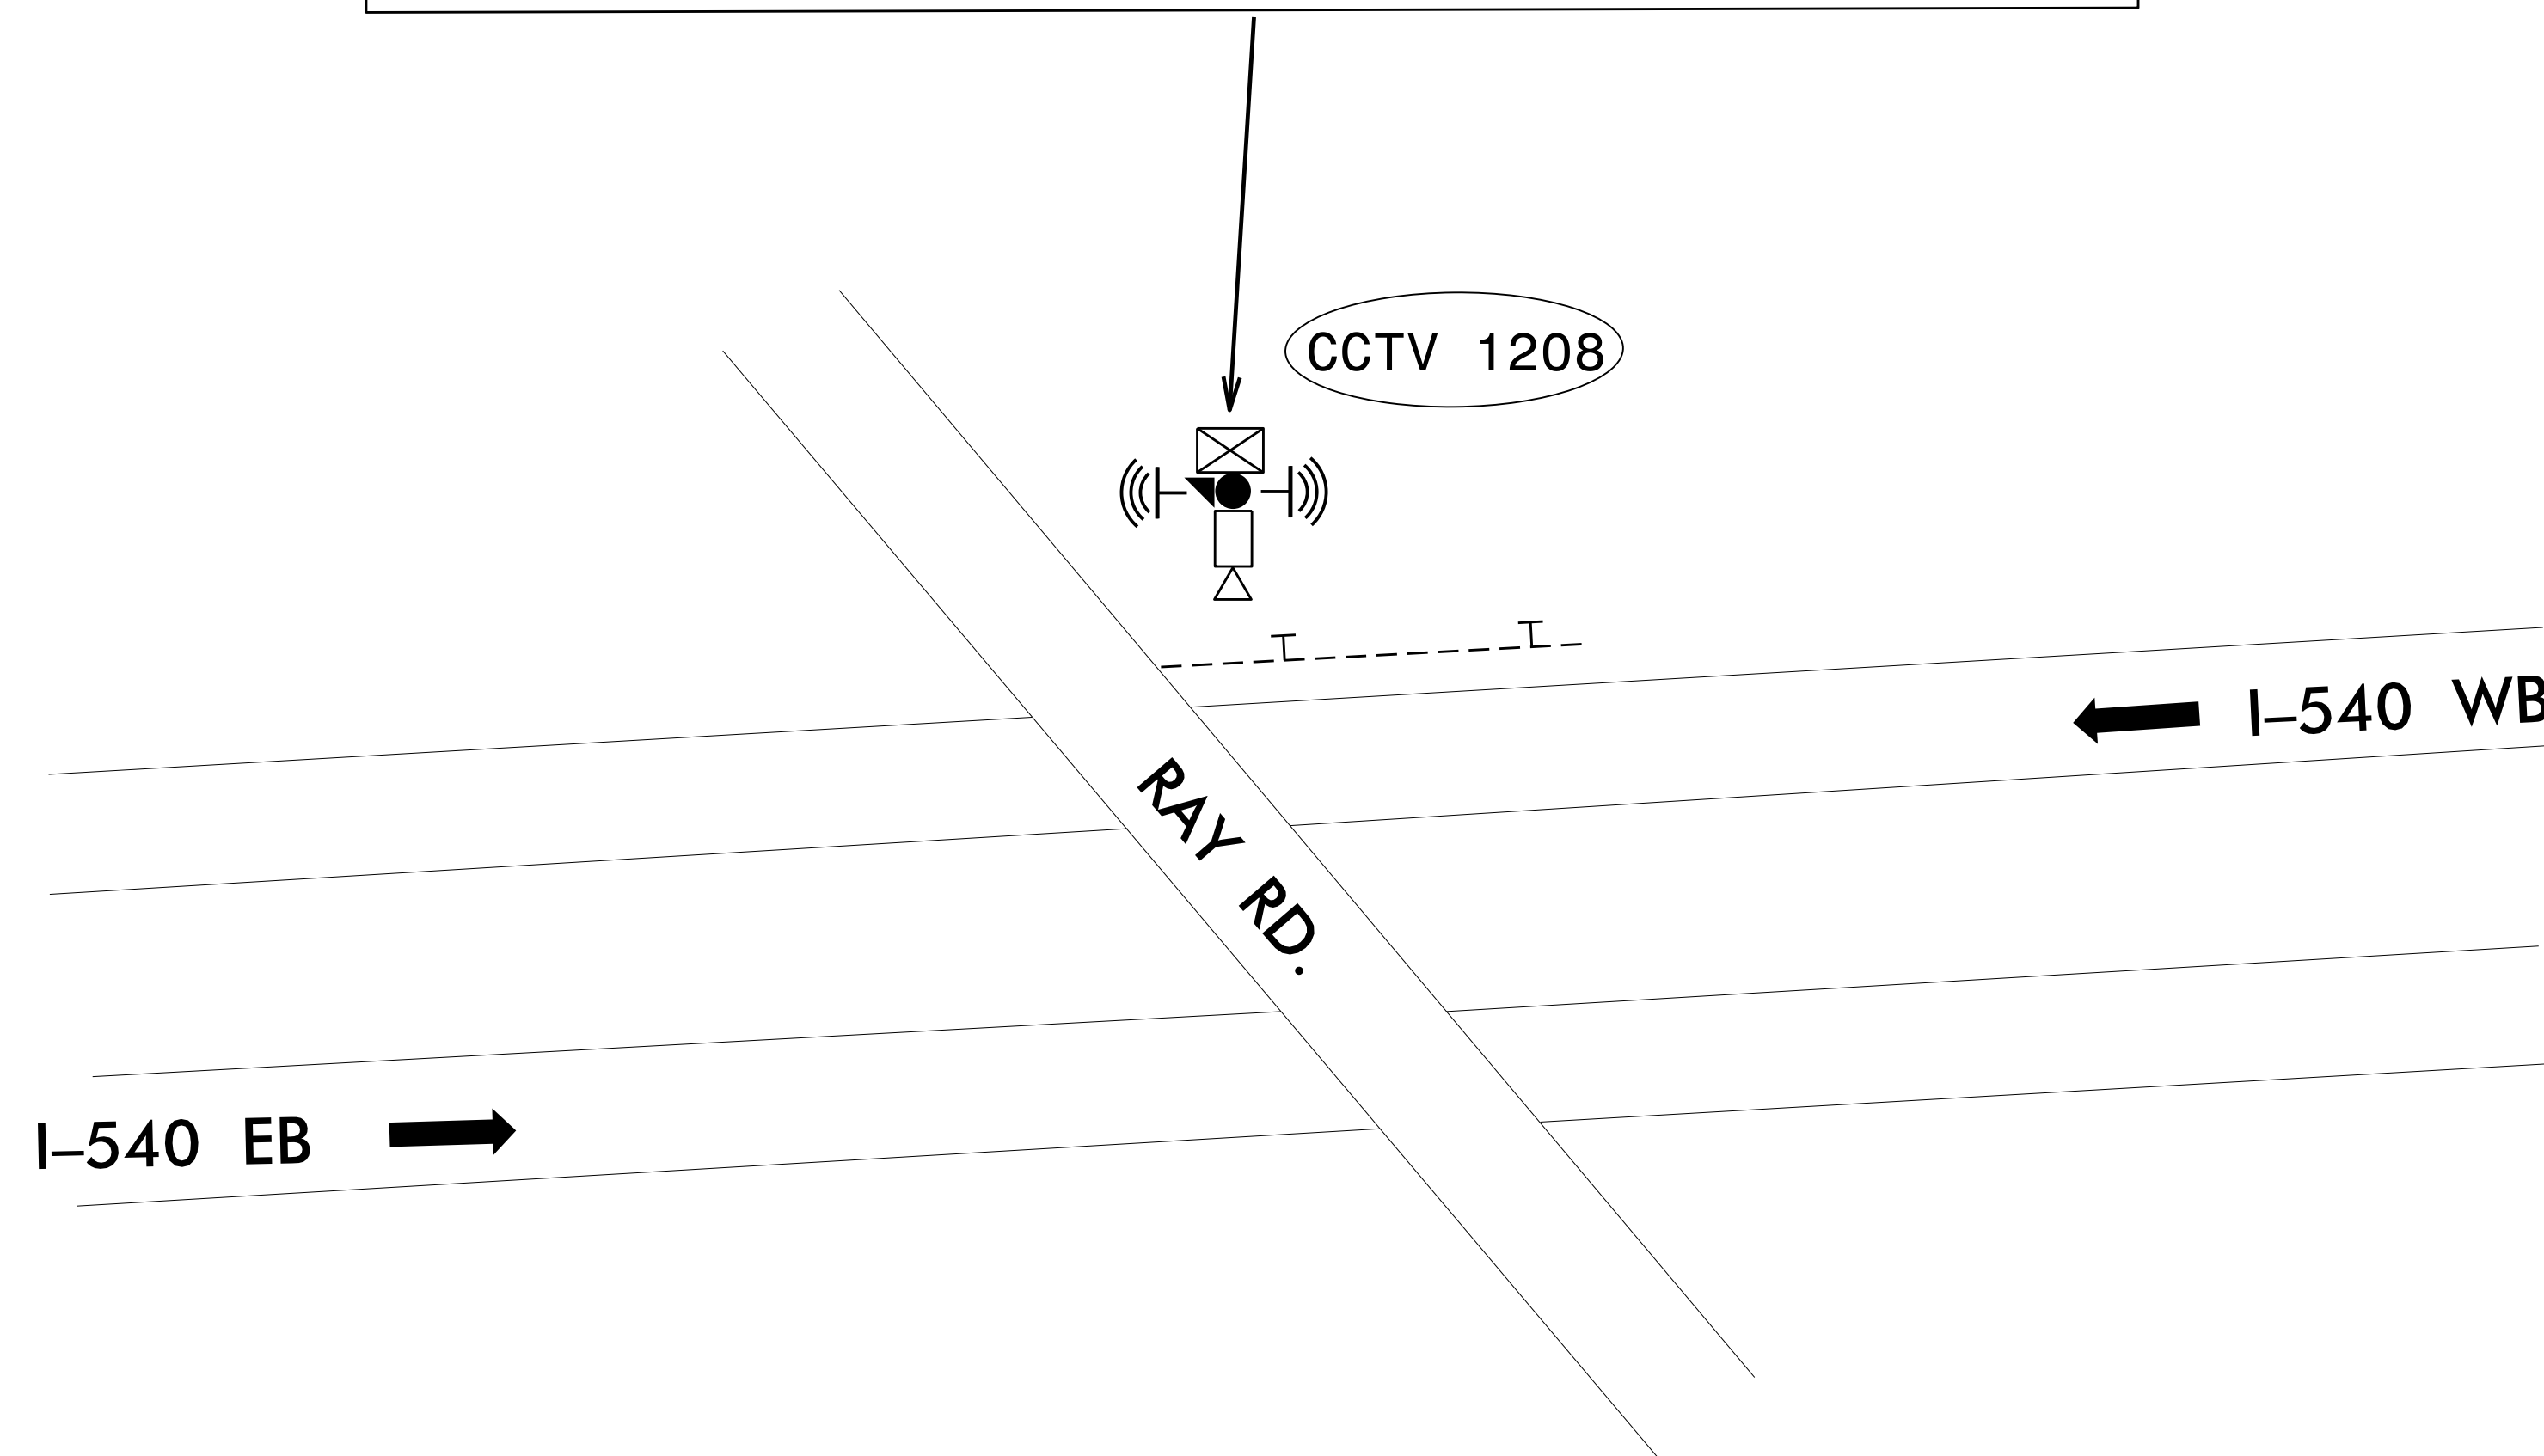

**NOTES**

1. REMOVE EXISTING CCTV CAMERA ASSEMBLY, EQUIPMENT CABINET, AND WIRELESS SYSTEM.
2. INSTALL NEW CCTV CAMERA ASSEMBLY, EQUIPMENT CABINET, AND WIRELESS SYSTEM ON EXISTING WOOD POLE.
3. REMOVE EXISTING CELL MODEM AND RETURN TO DIVISION 5 REGIONAL ITS ENGINEER (919-825-2635).
4. CONTRACTOR SHALL MAINTAIN AND RE-USE EXISTING ELECTRICAL SERVICE AND FEEDER CONDUCTORS.

**MM 8**

**DOCUMENT NOT CONSIDERED FINAL  
 UNLESS ALL SIGNATURES COMPLETED**

	<b>ITS DEVICE REPLACEMENT</b>		
	DIVISION 05 WAKE CO. PLAN DATE: AUGUST 2021 PREPARED BY: J. WALDEN	REVIEWED BY: A. J. SKUCE, PE. REVIEWED BY:	
750 N. Greenfield Pkwy., Garner, NC 27529 	SCALE 	REVISIONS INIT. DATE	SEAL NORTH CAROLINA PROFESSIONAL ENGINEER ANDREW J. SKUCE 050152 DATE: 08/11/2021