

### CCTV 1209.5 GPS COORDINATES


35.91560 N  
-78.68200 W

### CCTV 1209 GPS COORDINATES

35.91440 N  
-78.68197 W

INSTALL THE FOLLOWING	
QUANTITY	DESCRIPTION
1	DIGITAL CCTV CAMERA ** SEE NOTE 3, 5 & 6 **

INSTALL THE FOLLOWING	
QUANTITY	DESCRIPTION
1	DIGITAL CCTV CAMERA ASSEMBLY
1	FIELD EQUIPMENT CABINET
1	WIRELESS ETHERNET SYSTEM
1	INTERCONNECT CENTER
1	MODIFY ELECTRICAL SERVICE

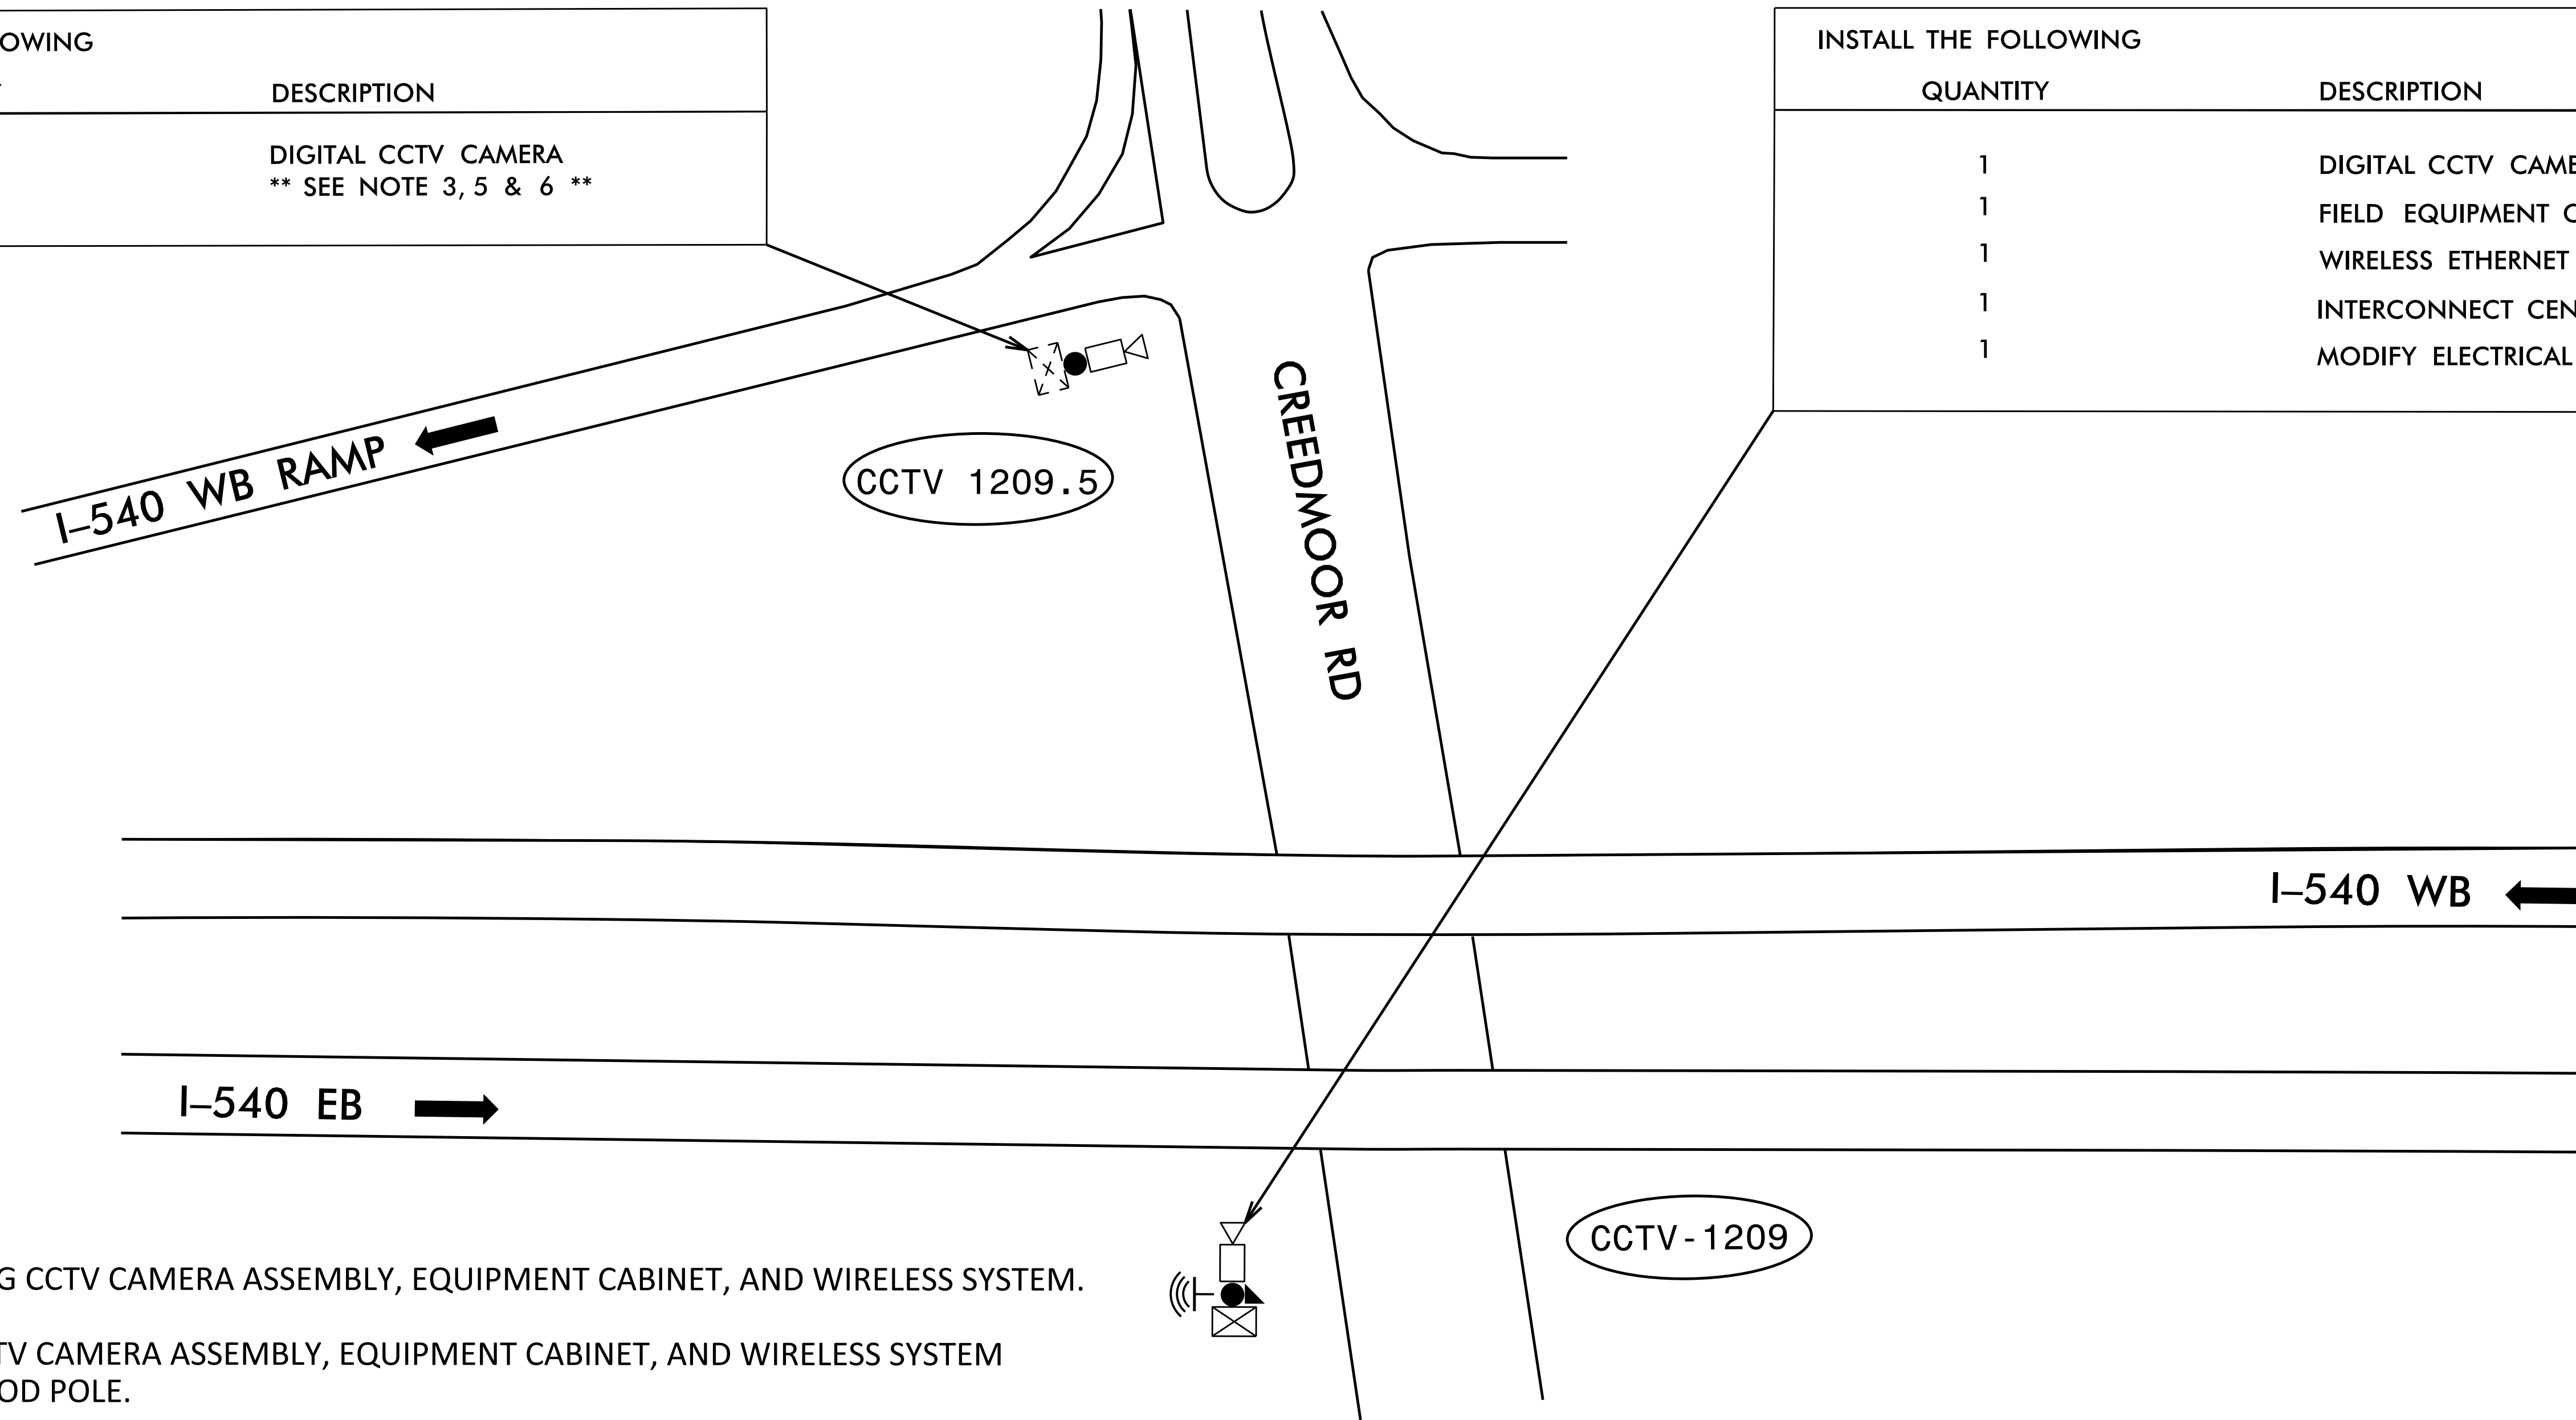

#### NOTES

1. REMOVE EXISTING CCTV CAMERA ASSEMBLY, EQUIPMENT CABINET, AND WIRELESS SYSTEM.
2. INSTALL NEW CCTV CAMERA ASSEMBLY, EQUIPMENT CABINET, AND WIRELESS SYSTEM ON EXISTING WOOD POLE.
3. REMOVE EXISTING CELL MODEM AND ETHERNET SWITCH AT CCTV 1209 AND RETURN TO DIVISION 5 REGIONAL ITS ENGINEER (919-825-2635). RETAIN EXISTING CELL MODEM AT CCTV 1209.5
4. CONTRACTOR SHALL MAINTAIN AND RE-USE EXISTING ELECTRICAL SERVICE AND FEEDER CONDUCTORS.
5. REMOVE EXISTING CCTV CAMERA AT CCTV 1209.5
6. INSTALL NEW CCTV CAMERA AT CCTV 1209.5 ON EXISTING CCTV WOOD POLE.
7. ENSURE EXISTING FIBER OPTIC CABLE CONNECTIONS ARE LABELED BEFORE DISCONNECTING. RESPLICE OR RECONNECT FIBER OPTIC CABLE BASED ON EXISTING TERMINATION CONFIGURATION. WORK IS NOT COMPLETE UNTIL ALL FIBER OPTIC COMMUNICATIONS ARE OPERATIONAL.

MM 9

**DOCUMENT NOT CONSIDERED FINAL  
UNLESS ALL SIGNATURES COMPLETED**

	<b>ITS DEVICE REPLACEMENT</b>		
	DIVISION 05 WAKE CO. PLAN DATE: AUGUST 2021 PREPARED BY: B. CHRISTIAN	REVIEWED BY: A. J. SKUCE, PE REVIEWED BY:	
750 N. Greenfield Pkwy., Garner, NC 27529 	SCALE 	DATE	DATE