


REPEATER WR 540-13 GPS COORDINATES
 35.89969 N
 -78.62685 W

INSTALL THE FOLLOWING	
QUANTITY	DESCRIPTION
1	WIRELESS ETHERNET REPEATER SYSTEM

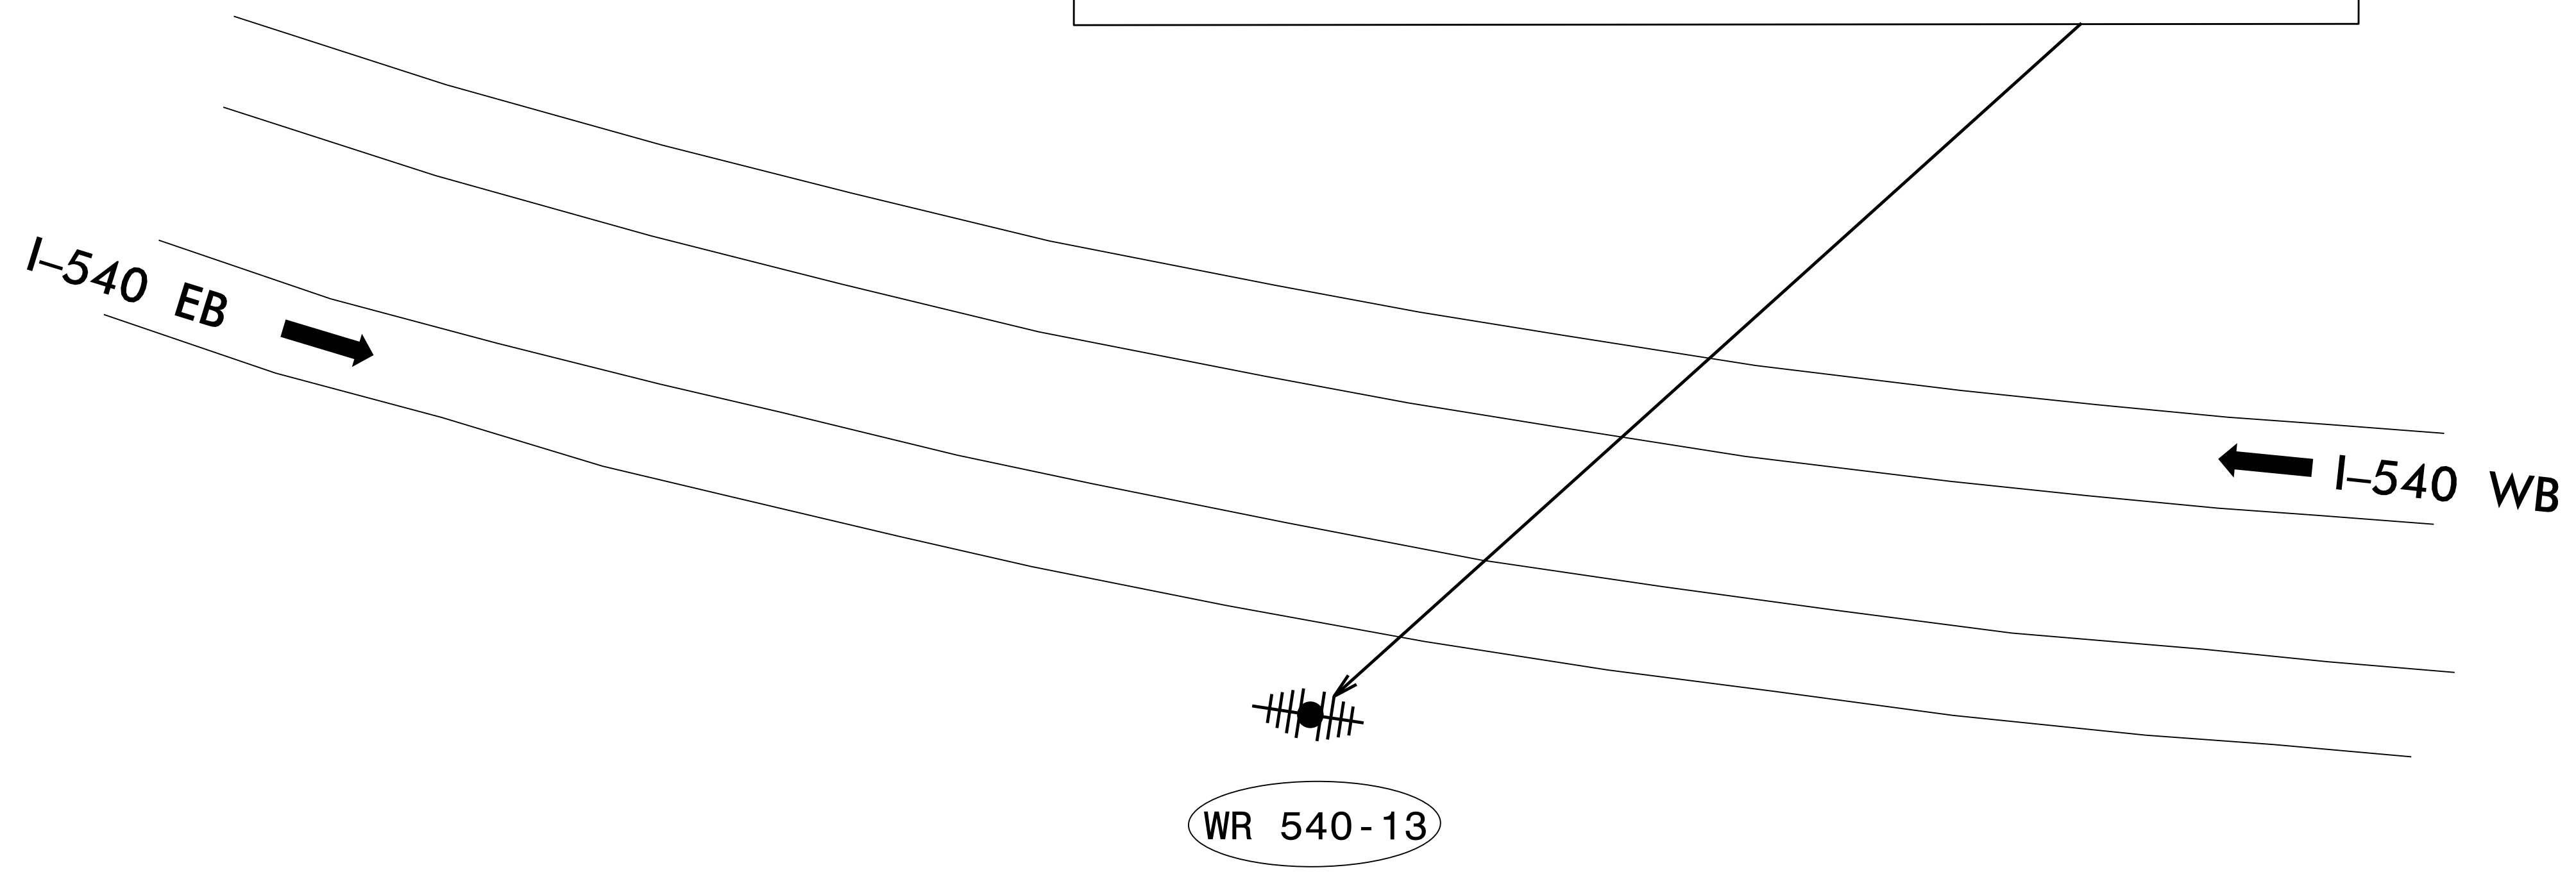

NOTES

1. REMOVE EXISTING WIRELESS REPEATER SYSTEM.
2. INSTALL NEW WIRELESS REPEATER SYSTEM ON EXISTING WOOD POLE.
3. CONTRACTOR SHALL MAINTAIN AND RE-USE EXISTING ELECTRICAL SERVICE AND FEEDER CONDUCTORS.

MM 13

**DOCUMENT NOT CONSIDERED FINAL
 UNLESS ALL SIGNATURES COMPLETED**

	ITS DEVICE REPLACEMENT		
	DIVISION 05 WAKE CO. PLAN DATE: AUGUST 2021 REVIEWED BY: A. J. SKUCE, PE PREPARED BY: J. WALDEN REVIEWED BY:		
750 N. Greenfield Pkwy., Garner, NC 27529 	REVISIONS _____ _____	INIT. _____ _____	DATE _____ _____