


REPEATER WR 540-13.5 GPS COORDINATES
 35.89969 N
 -78.62685 W

INSTALL THE FOLLOWING	
QUANTITY	DESCRIPTION
1	WIRELESS ETHERNET REPEATER SYSTEM

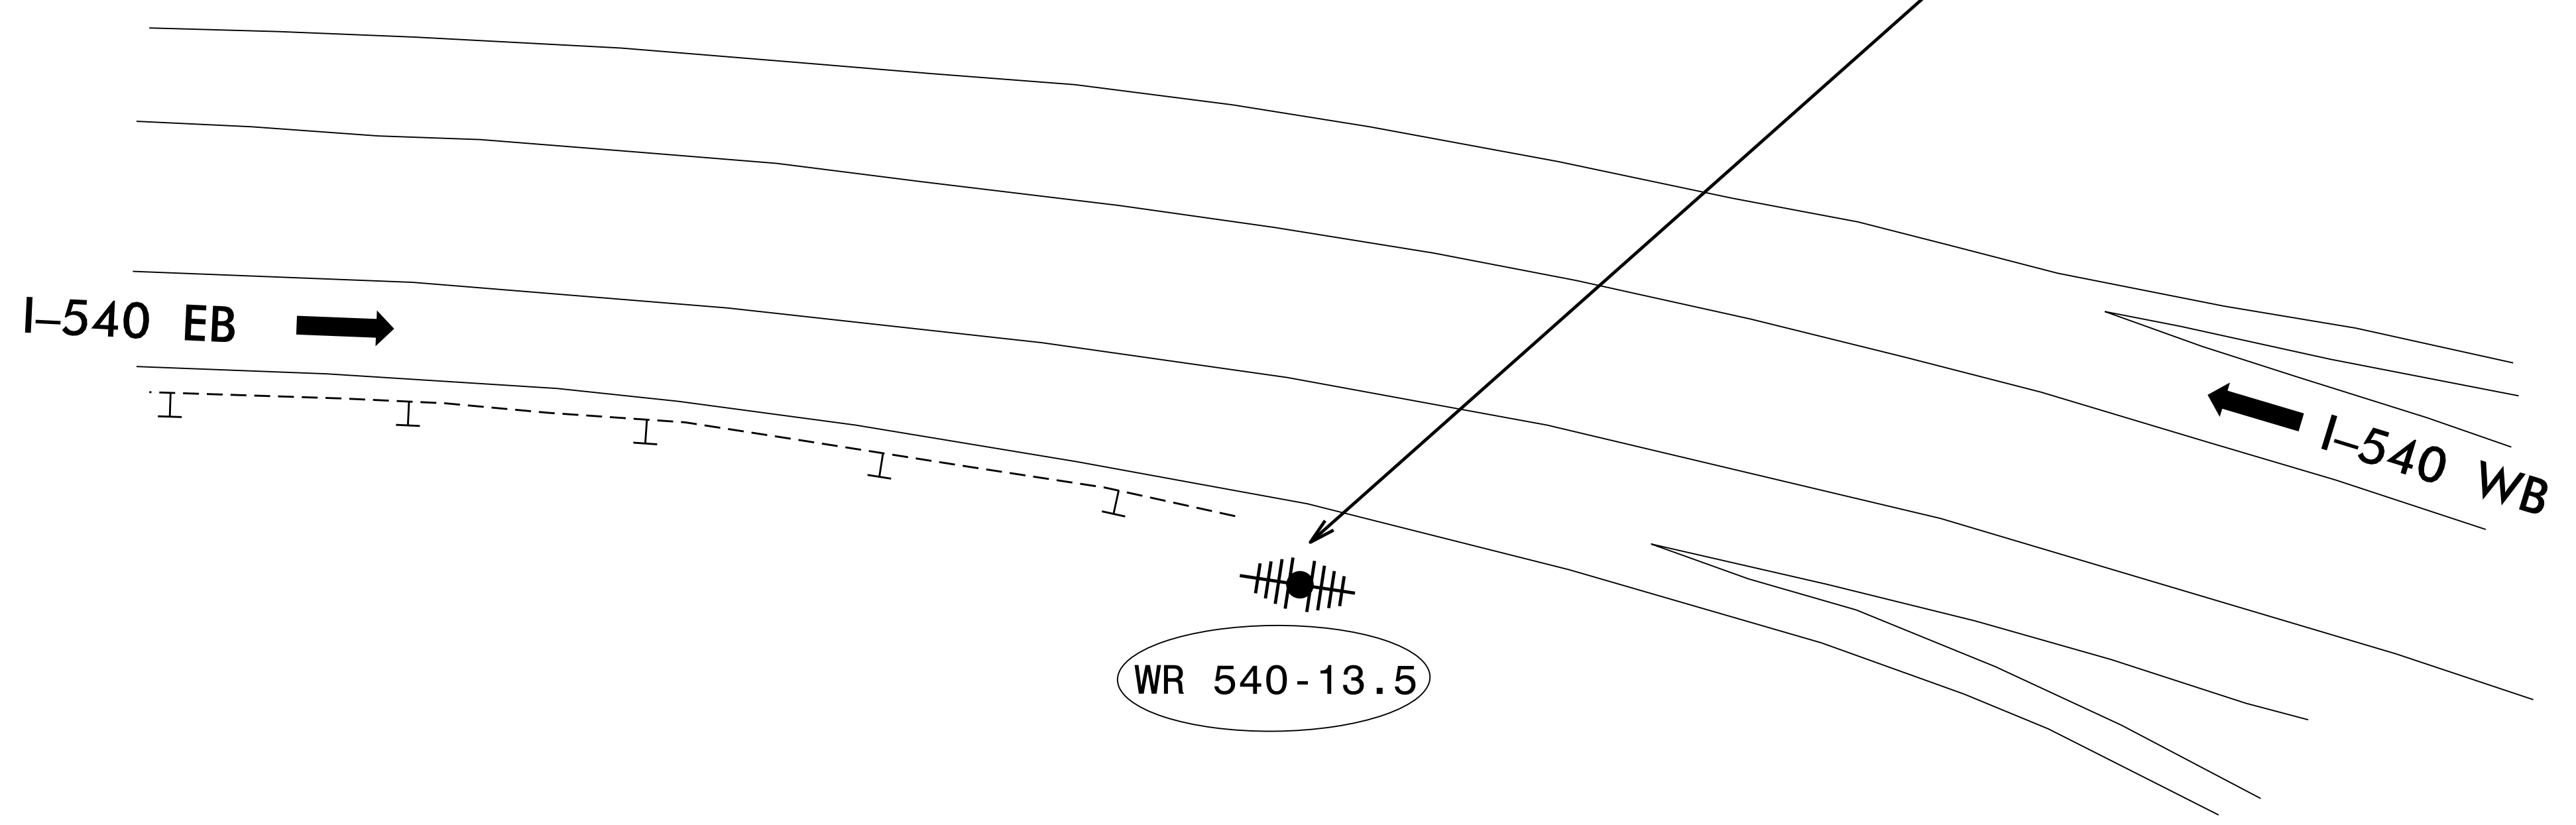

NOTES

1. REMOVE EXISTING WIRELESS REPEATER SYSTEM.
2. INSTALL NEW WIRELESS REPEATER SYSTEM ON EXISTING WOOD POLE.
3. CONTRACTOR SHALL MAINTAIN AND RE-USE EXISTING ELECTRICAL SERVICE AND FEEDER CONDUCTORS.

MM 13.5

**DOCUMENT NOT CONSIDERED FINAL
 UNLESS ALL SIGNATURES COMPLETED**

	ITS DEVICE REPLACEMENT	
	DIVISION 05 WAKE CO. PLAN DATE: AUGUST 2021 PREPARED BY: J. WALDEN	REVIEWED BY: A. J. SKUCE, PE. REVIEWED BY:
750 N. Greenfield Pkwy., Garner, NC 27529 	REVISIONS INIT. DATE	SEAL NORTH CAROLINA PROFESSIONAL ENGINEER ANDREW J. SKUCE 050152 9/1/2021