


REPEATER WR 540-15.5 GPS COORDINATES
 35.87708 N
 -78.58529 W

INSTALL THE FOLLOWING	
QUANTITY	DESCRIPTION
1	WIRELESS ETHERNET REPEATER SYSTEM

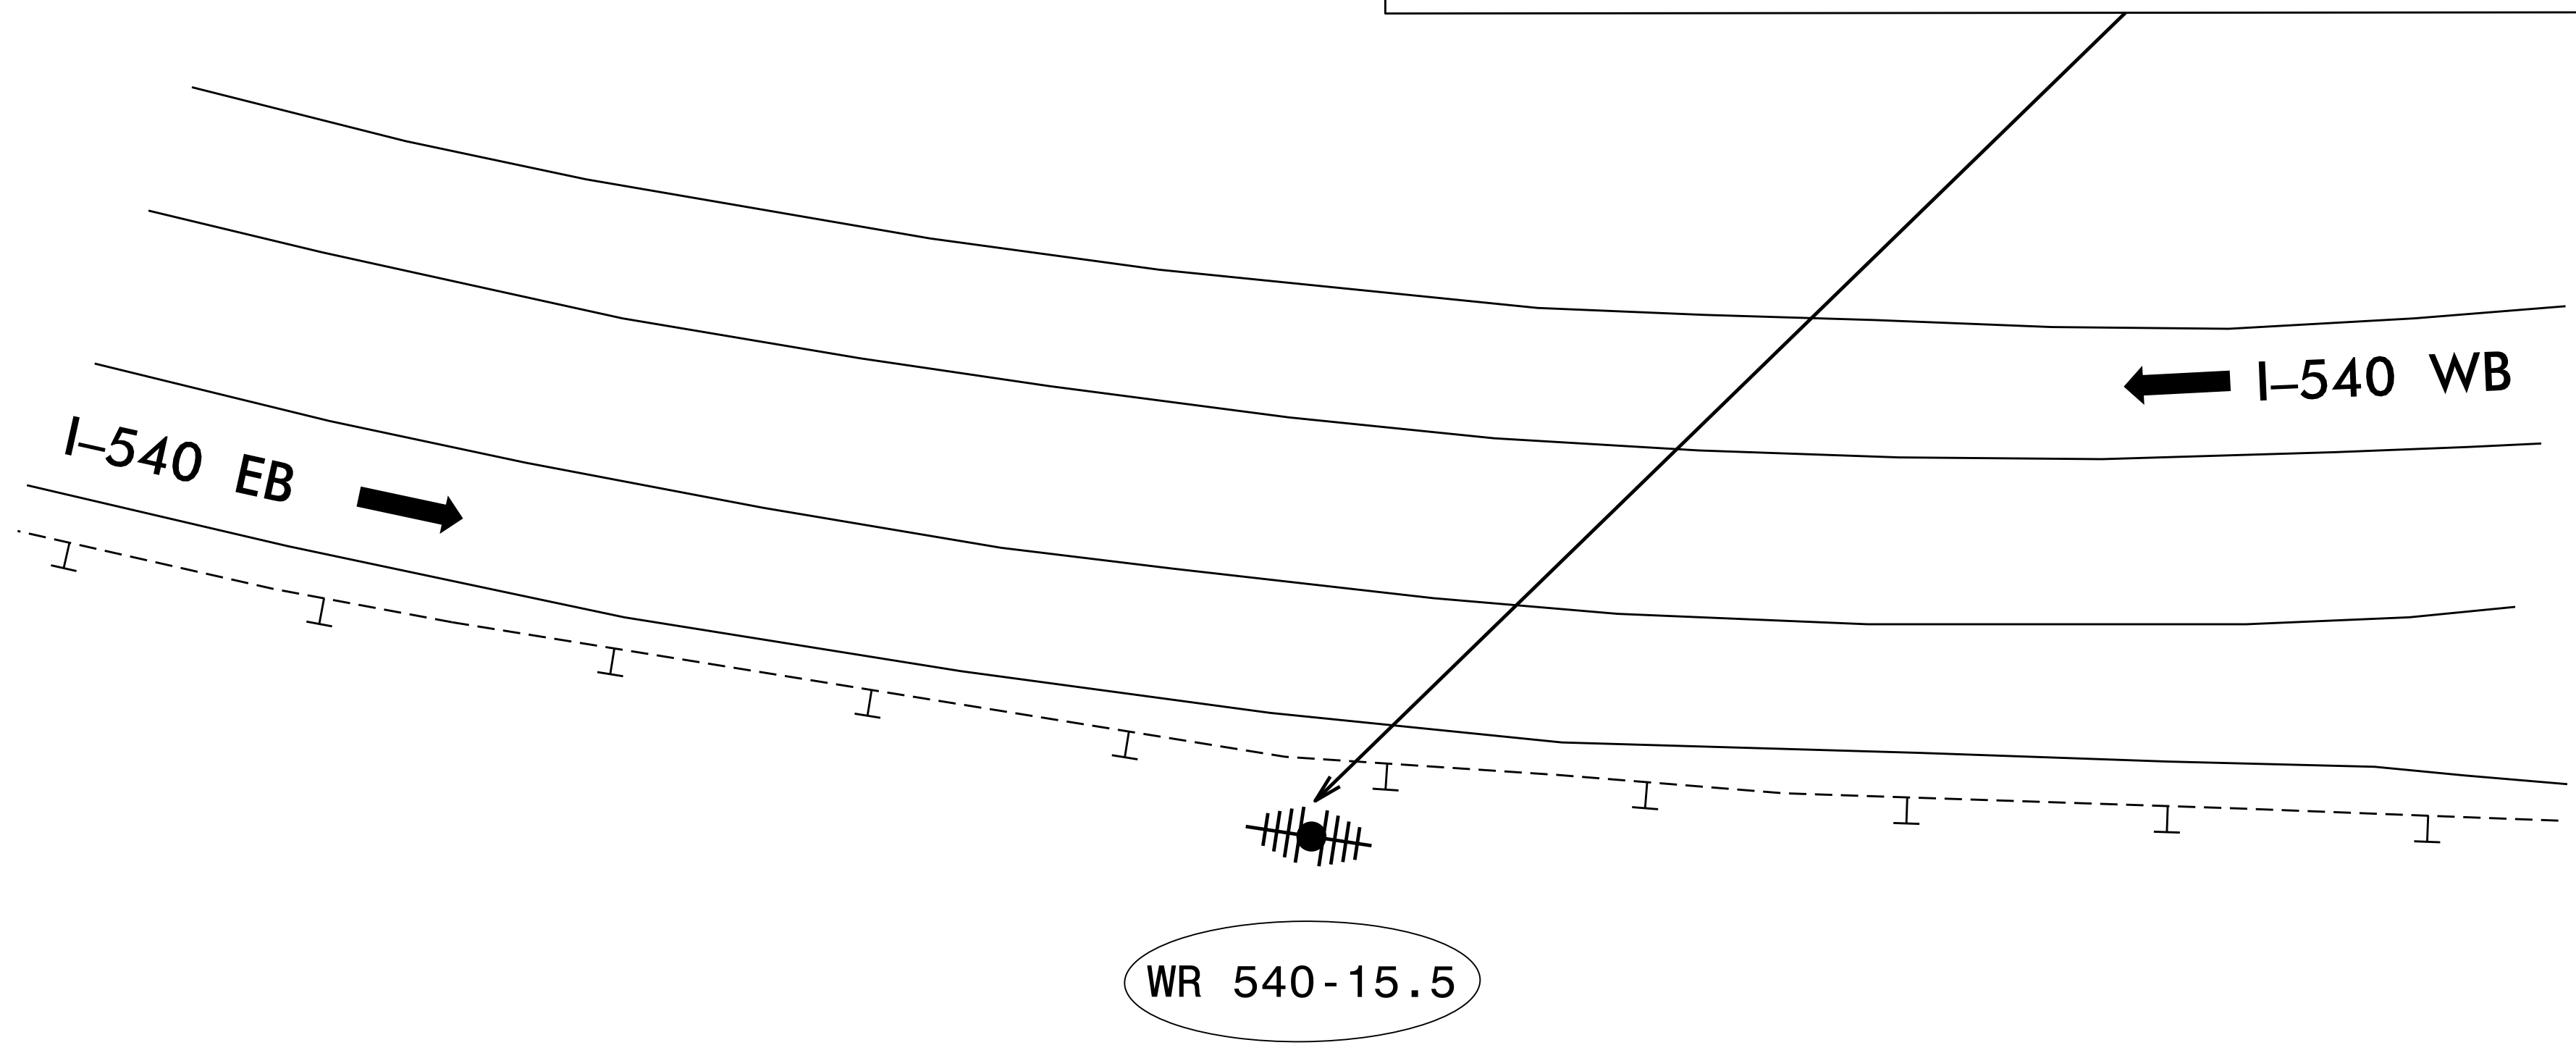

NOTES

1. REMOVE EXISTING WIRELESS REPEATER SYSTEM.
2. INSTALL NEW WIRELESS REPEATER SYSTEM ON EXISTING WOOD POLE.
3. CONTRACTOR SHALL MAINTAIN AND RE-USE EXISTING ELECTRICAL SERVICE AND FEEDER CONDUCTORS.

MM 15.5

**DOCUMENT NOT CONSIDERED FINAL
 UNLESS ALL SIGNATURES COMPLETED**

	ITS DEVICE REPLACEMENT		
	DIVISION 05 WAKE CO. PLAN DATE: AUGUST 2021 REVIEWED BY: A. J. SKUCE, PE. PREPARED BY: J. WALDEN REVIEWED BY:		
	REVISIONS _____ _____	INIT. _____ _____	DATE _____ _____