


STATE OF NORTH CAROLINA
DIVISION OF HIGHWAYS

TRANSPORTATION MANAGEMENT PLAN

CASWELL COUNTY

**LOCATION: REPLACE BRIDGE No. 61 ON NC 86
OVER HOGAN'S CREEK**

**TYPE OF WORK: GRADING, DRAINAGE, PAVING,
AND STRUCTURE**

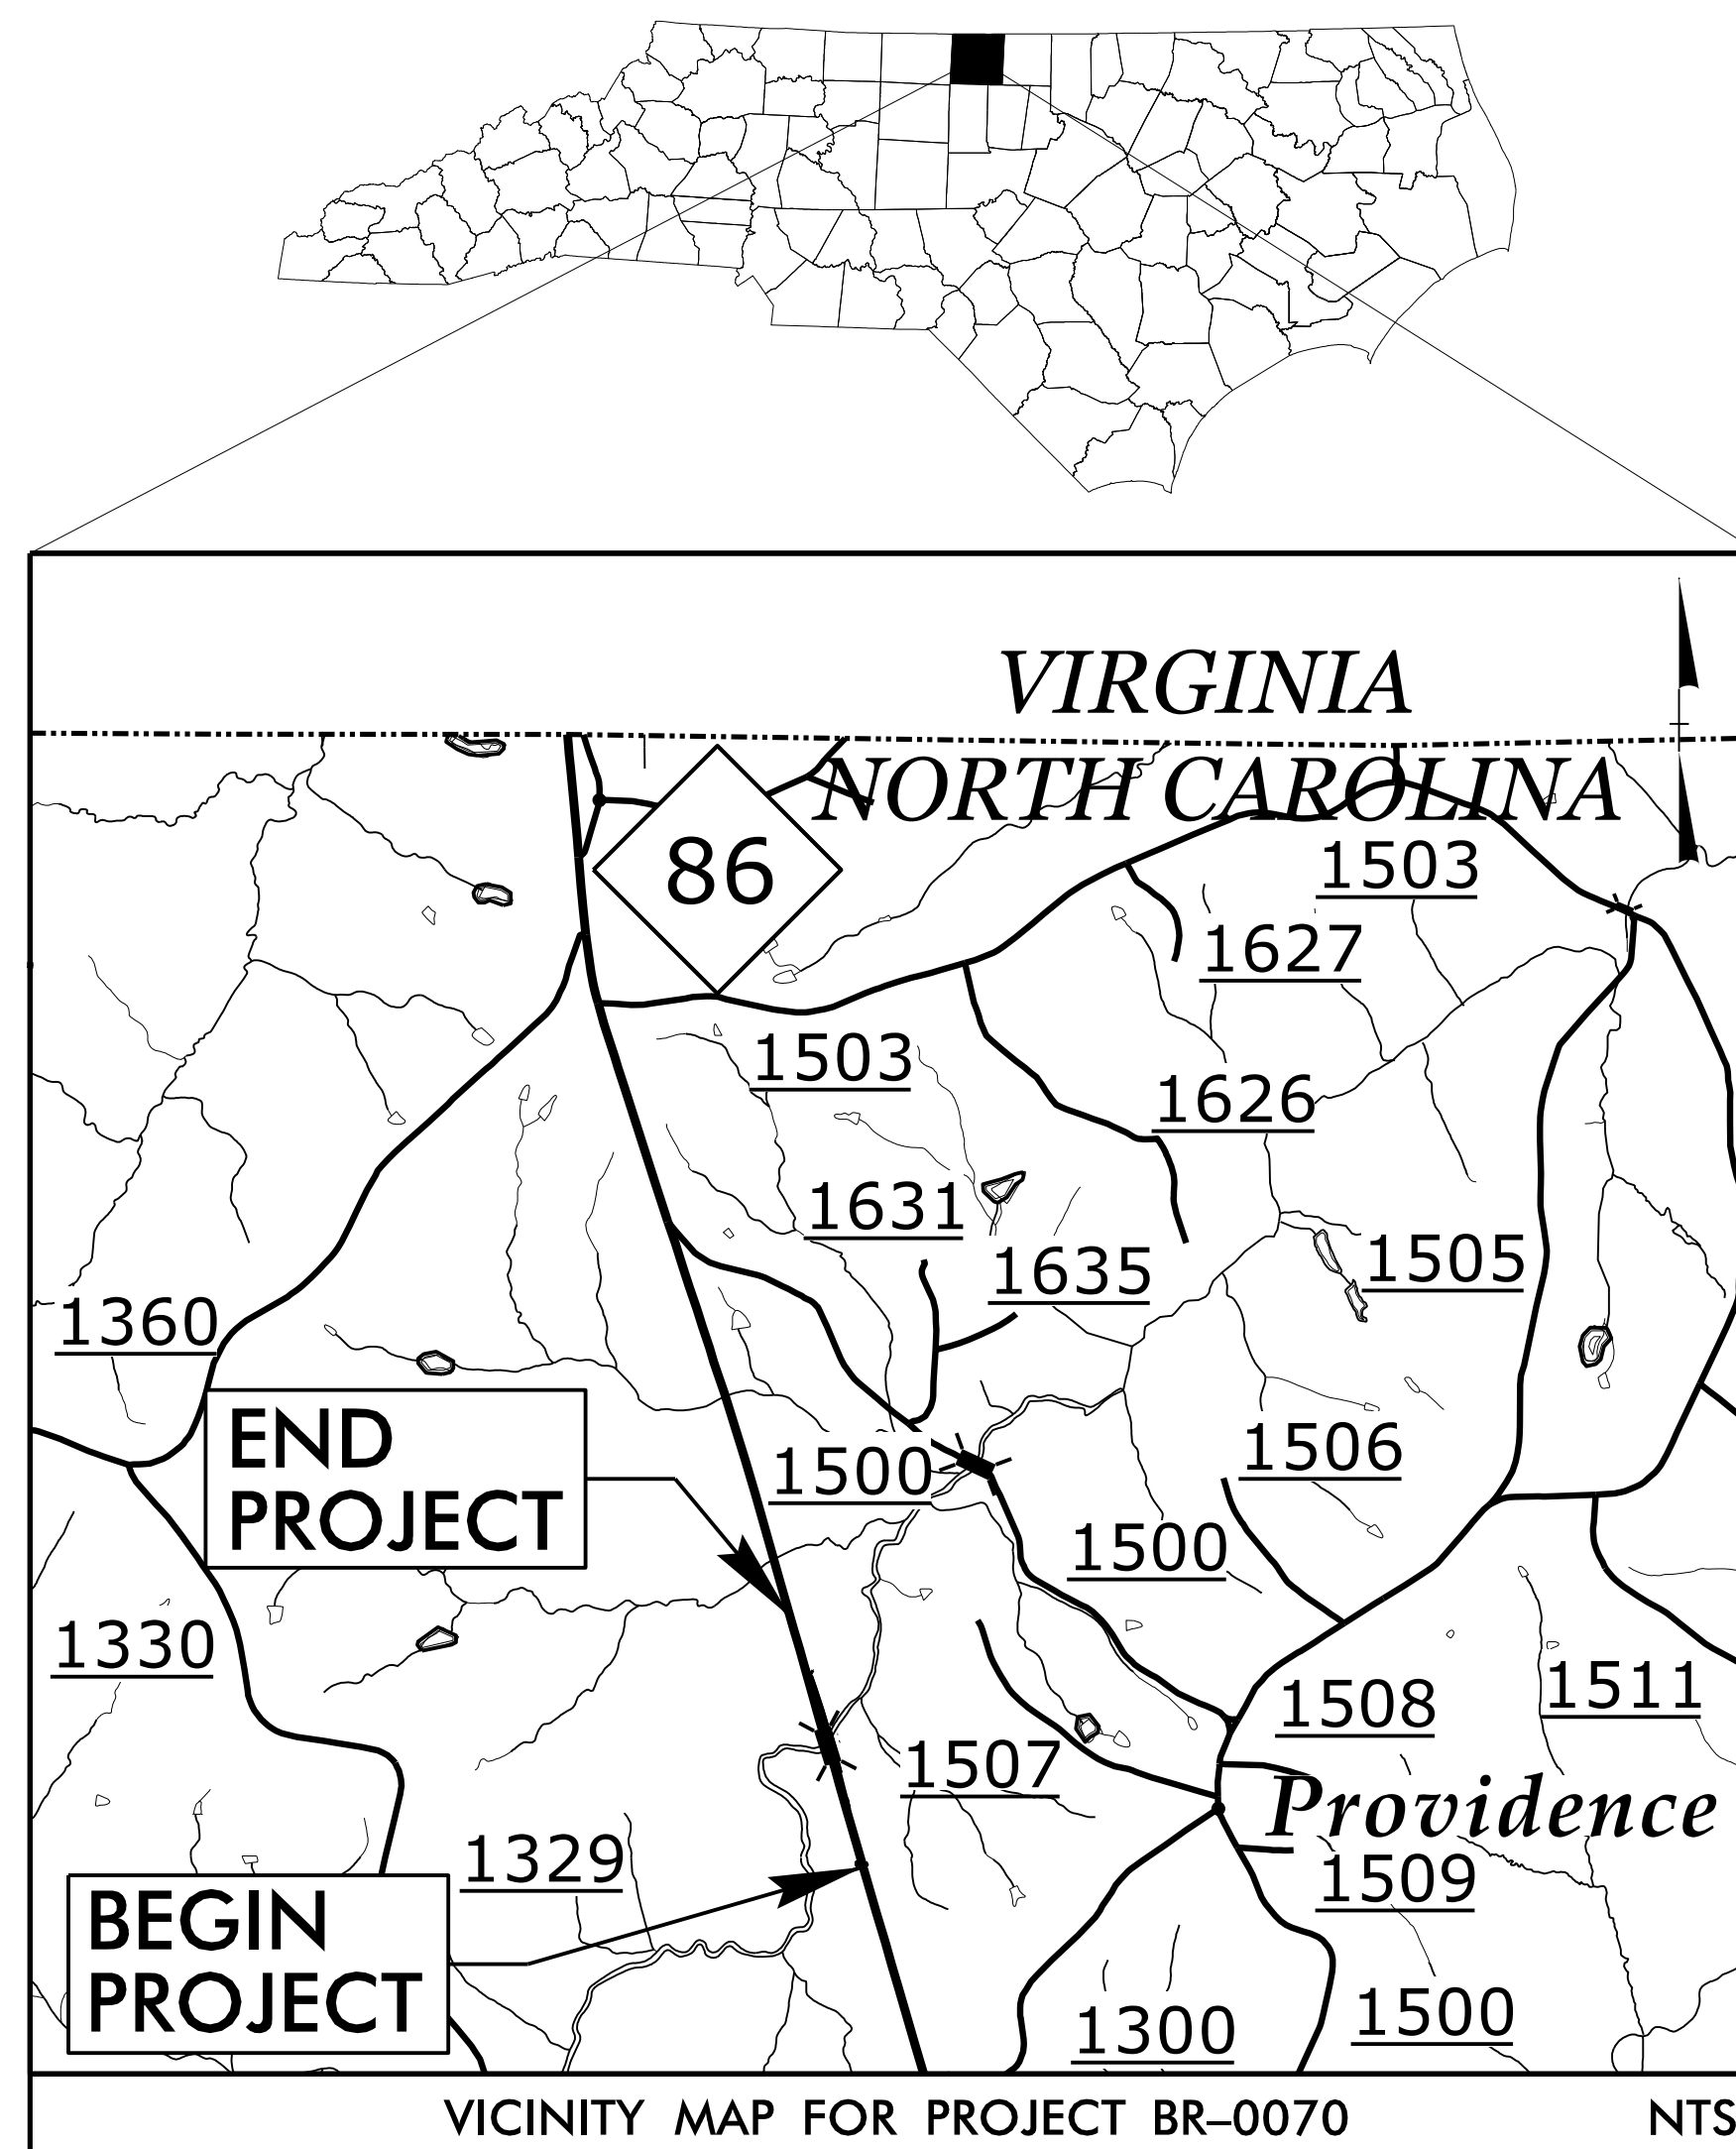

INDEX OF SHEETS


SHEET NO.	TITLE
TMP-1	TITLE SHEET, VICINITY MAP, AND INDEX OF SHEETS
TMP-1A	LIST OF APPLICABLE ROADWAY STANDARD DRAWINGS, AND LEGEND
TMP-1B	TRANSPORTATION OPERATIONS PLAN: (GENERAL NOTES, MANAGEMENT STRATEGIES, AND LOCAL NOTES)
TMP-2	TRANSPORTATION OPERATIONS PLAN: (PHASING)
TMP-3	TEMPORARY ANCHOR UNIT TYPE W-BEAM DETAIL
TMP-4 TO TMP-6	TEMPORARY TRAFFIC CONTROL PHASE I DETAILS
TMP-7 TO TMP-11	TEMPORARY TRAFFIC CONTROL PHASE II DETAILS
TMP-12 TO TMP-14	TEMPORARY TRAFFIC CONTROL PHASE III DETAILS

SHEET NO.
TMP-1

BR-0070

TIP PROJECT:

**DOCUMENT NOT CONSIDERED FINAL
UNLESS ALL SIGNATURES COMPLETED**

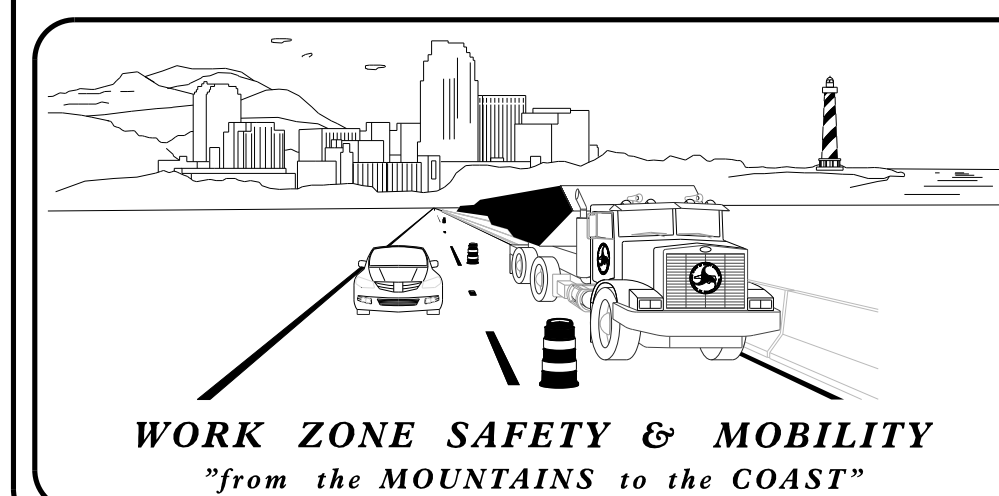


PLANS PREPARED BY:

JOSHUA ROEMER


MICHAEL BURNS, PE

NCDOT CONTACTS:

BRIAN KETNER, PE
PROJECT ENGINEER

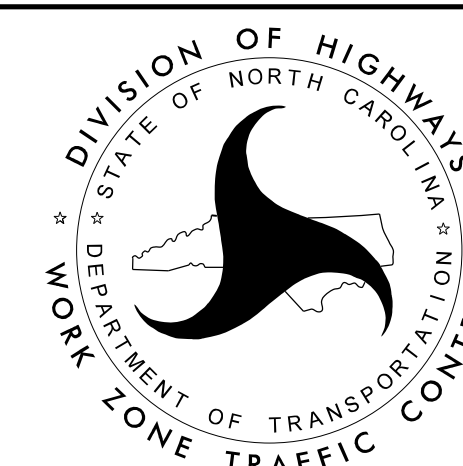

PREPARED IN THE OFFICE OF

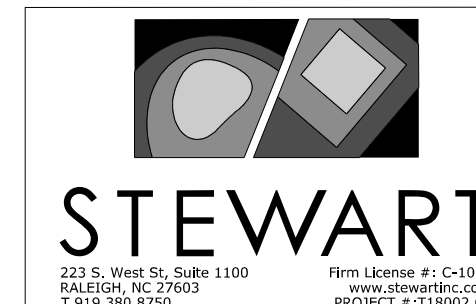

APPROVED: *Michael S. Burns, Jr.*
DATE: 10/20/2022

SEAL

