


BEGIN CONSTRUCTION
-L- STA. 13+00 +/-

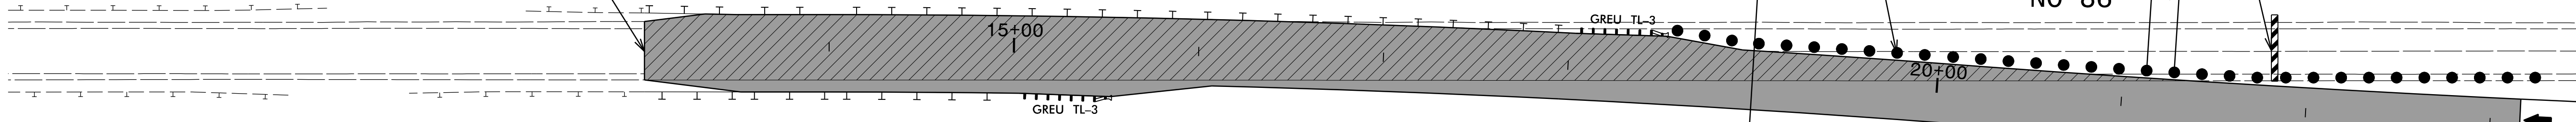

END CONSTRUCTION
-L- STA. 23+16 +/-

BREAKLINE -L- STA 23+50.00
SEE SHEET TMP-08

10/4/2022
\\TCP\BR0070_TC_TMP07.dgn
USER:mburns

Firm License No. C-1051
223 S. West St.
Suite 1100
Raleigh, NC 27603
T 919.380.8750
www.stewartinc.com

APPROVED: *Michael S. Burns, Jr.*
DATE: 10/20/2022

SEAL

DOCUMENT NOT CONSIDERED FINAL
UNLESS ALL SIGNATURES COMPLETED

TEMPORARY TRAFFIC
CONTROL PHASE 2
DETAIL