


MATCHLINE -L- STA 37+50.00
 SEE SHEET TMP-13

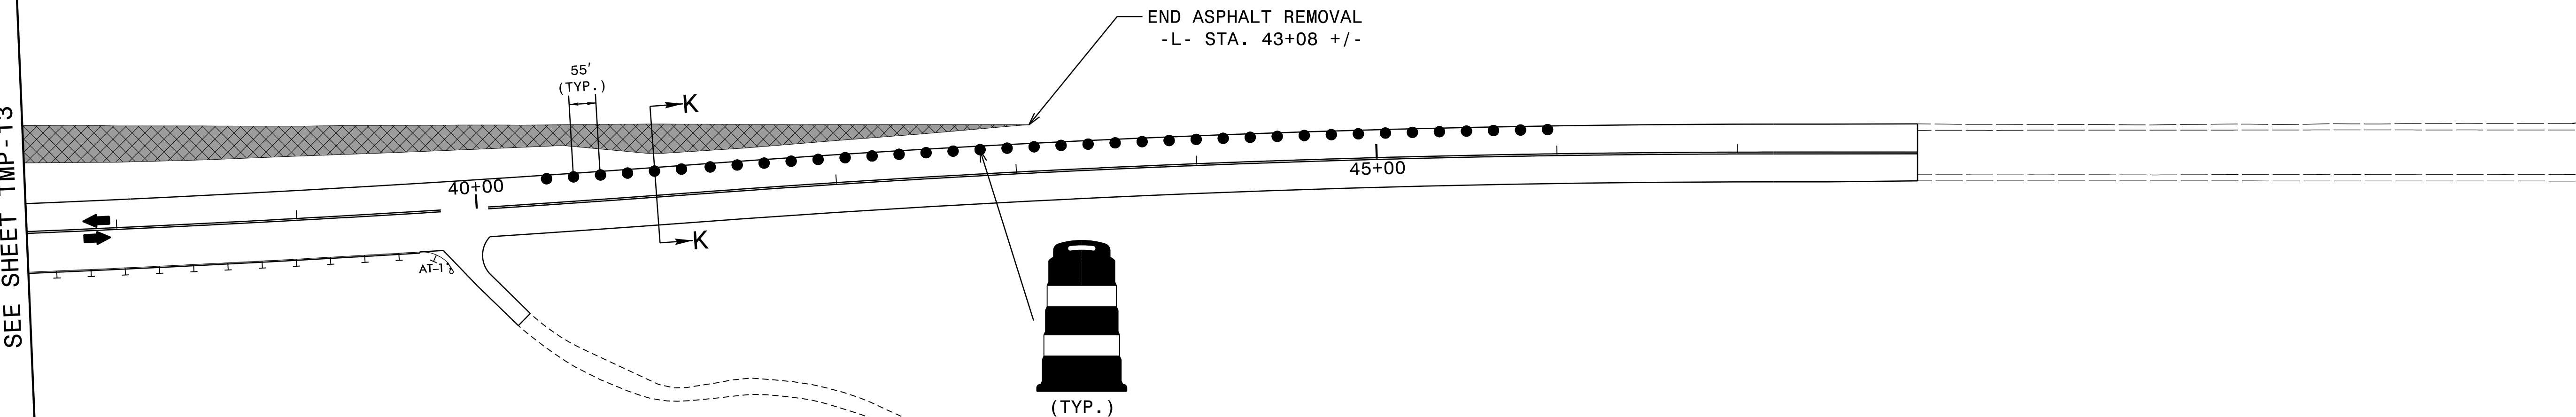

10/4/2022
 \\TCP\BR0070_TC_TMP14.dgn
 USER:mburns

Firm License No. C-1051
 223 S. West St.
 Suite 1100
 Raleigh, NC 27603
 T 919.380.8750
 www.stewartinc.com

APPROVED: Michael S. Burns, Jr.
 DATE: 10/20/2022

SEAL

DOCUMENT NOT CONSIDERED FINAL
 UNLESS ALL SIGNATURES COMPLETED

DIVISION OF HIGHWAYS
 STATE OF NORTH CAROLINA
 DEPARTMENT OF TRANSPORTATION
 WORK ZONE TRAFFIC CONTROL

TEMPORARY TRAFFIC
 CONTROL PHASE 3
 DETAIL