


09.08/99

TIP PROJECT: BR-0070

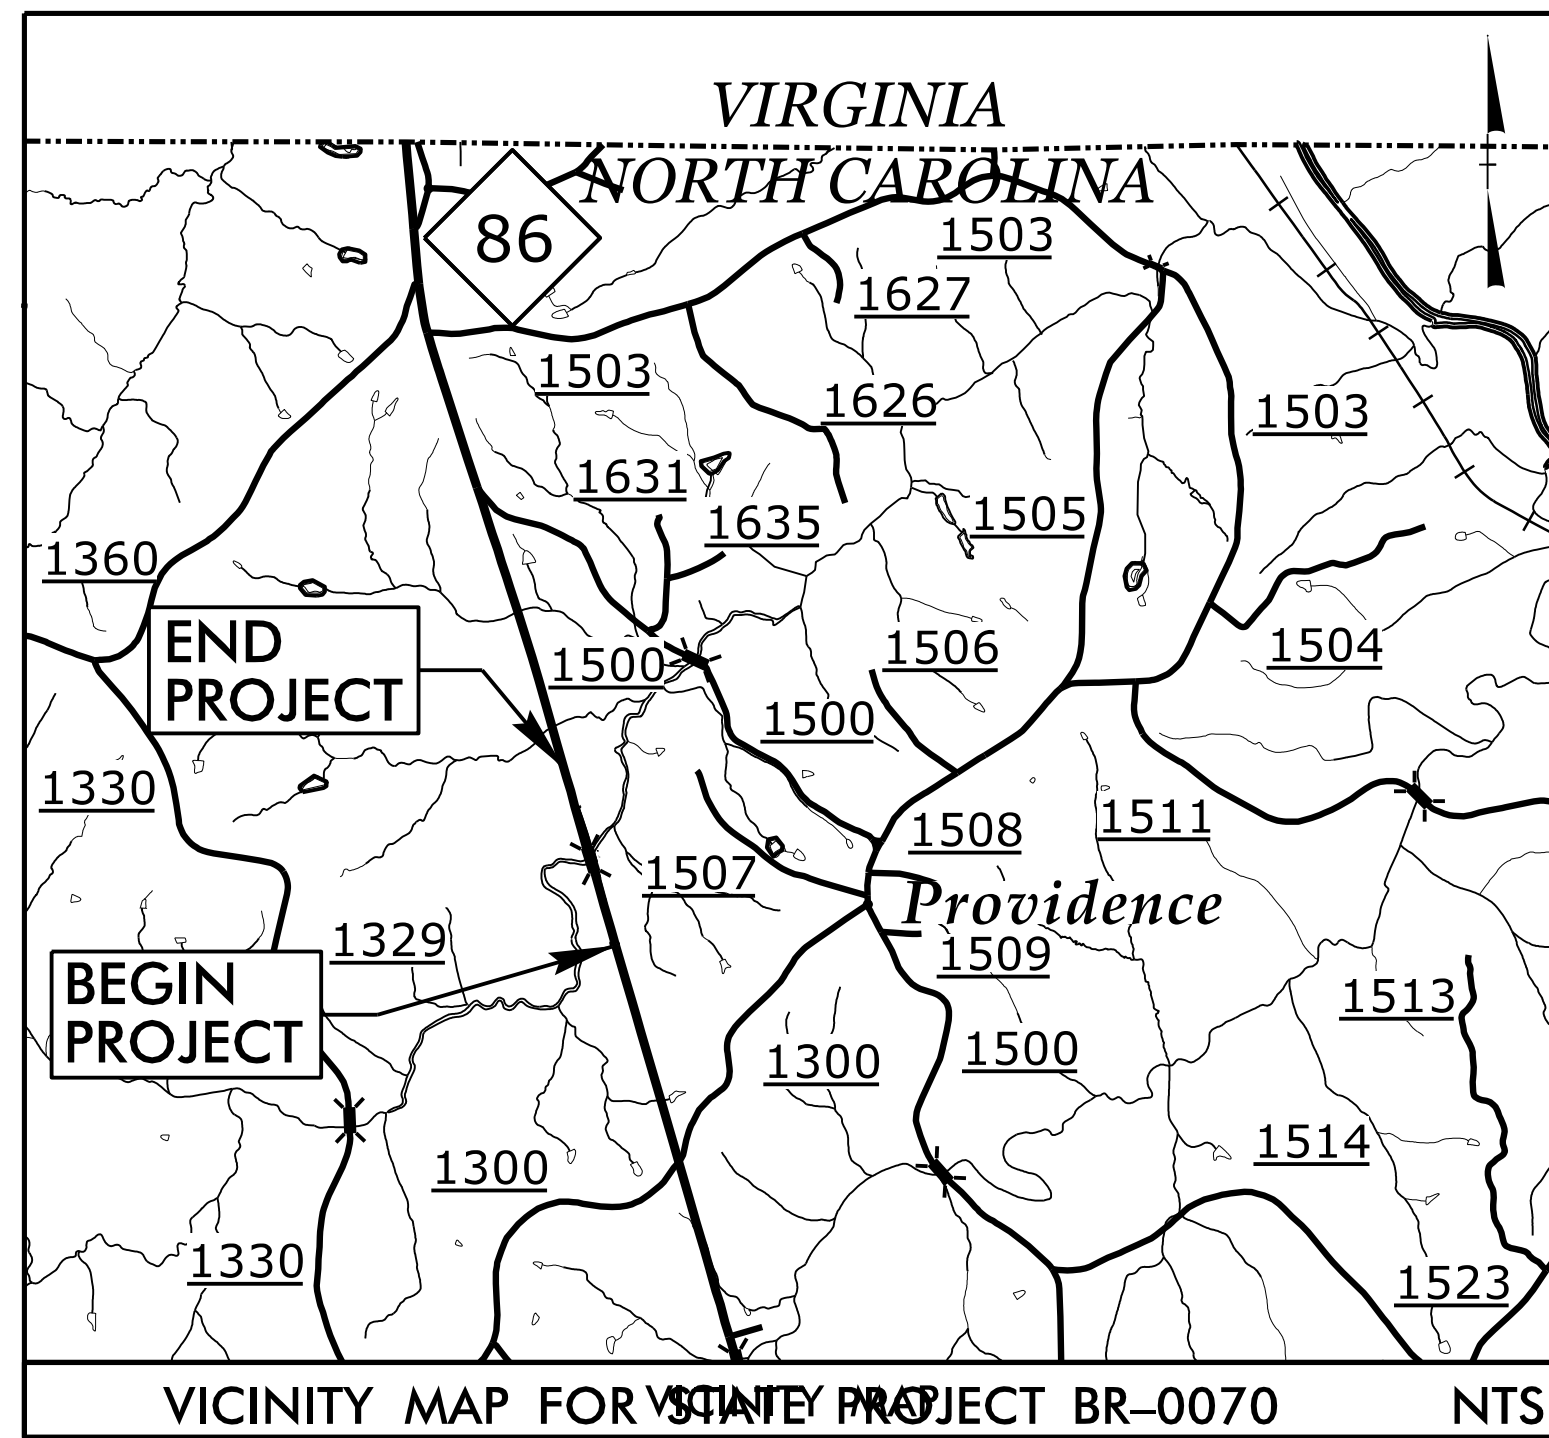

STATE OF NORTH CAROLINA  
DIVISION OF HIGHWAYS


**UTILITIES BY OTHERS PLANS  
CASWELL COUNTY**

LOCATION: REPLACE BRIDGE No. 61 ON NC 86  
OVER HOGAN'S CREEK

TYPE OF WORK: COMMUNICATIONS

T.I.P. NO.	SHEET NO.
BR-0070	UO-1


NOTE:  
ALL UTILITY WORK SHOWN ON THIS SHEET WILL BE DONE BY OTHERS. NO PAYMENT WILL BE MADE TO THE CONTRACTOR FOR UTILITY WORK SHOWN ON THIS SHEET.

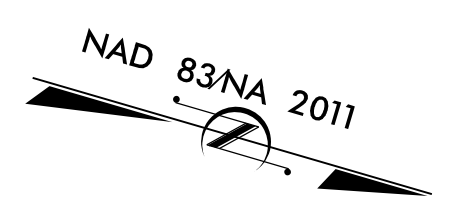


UO-2

UO-3

UO-4

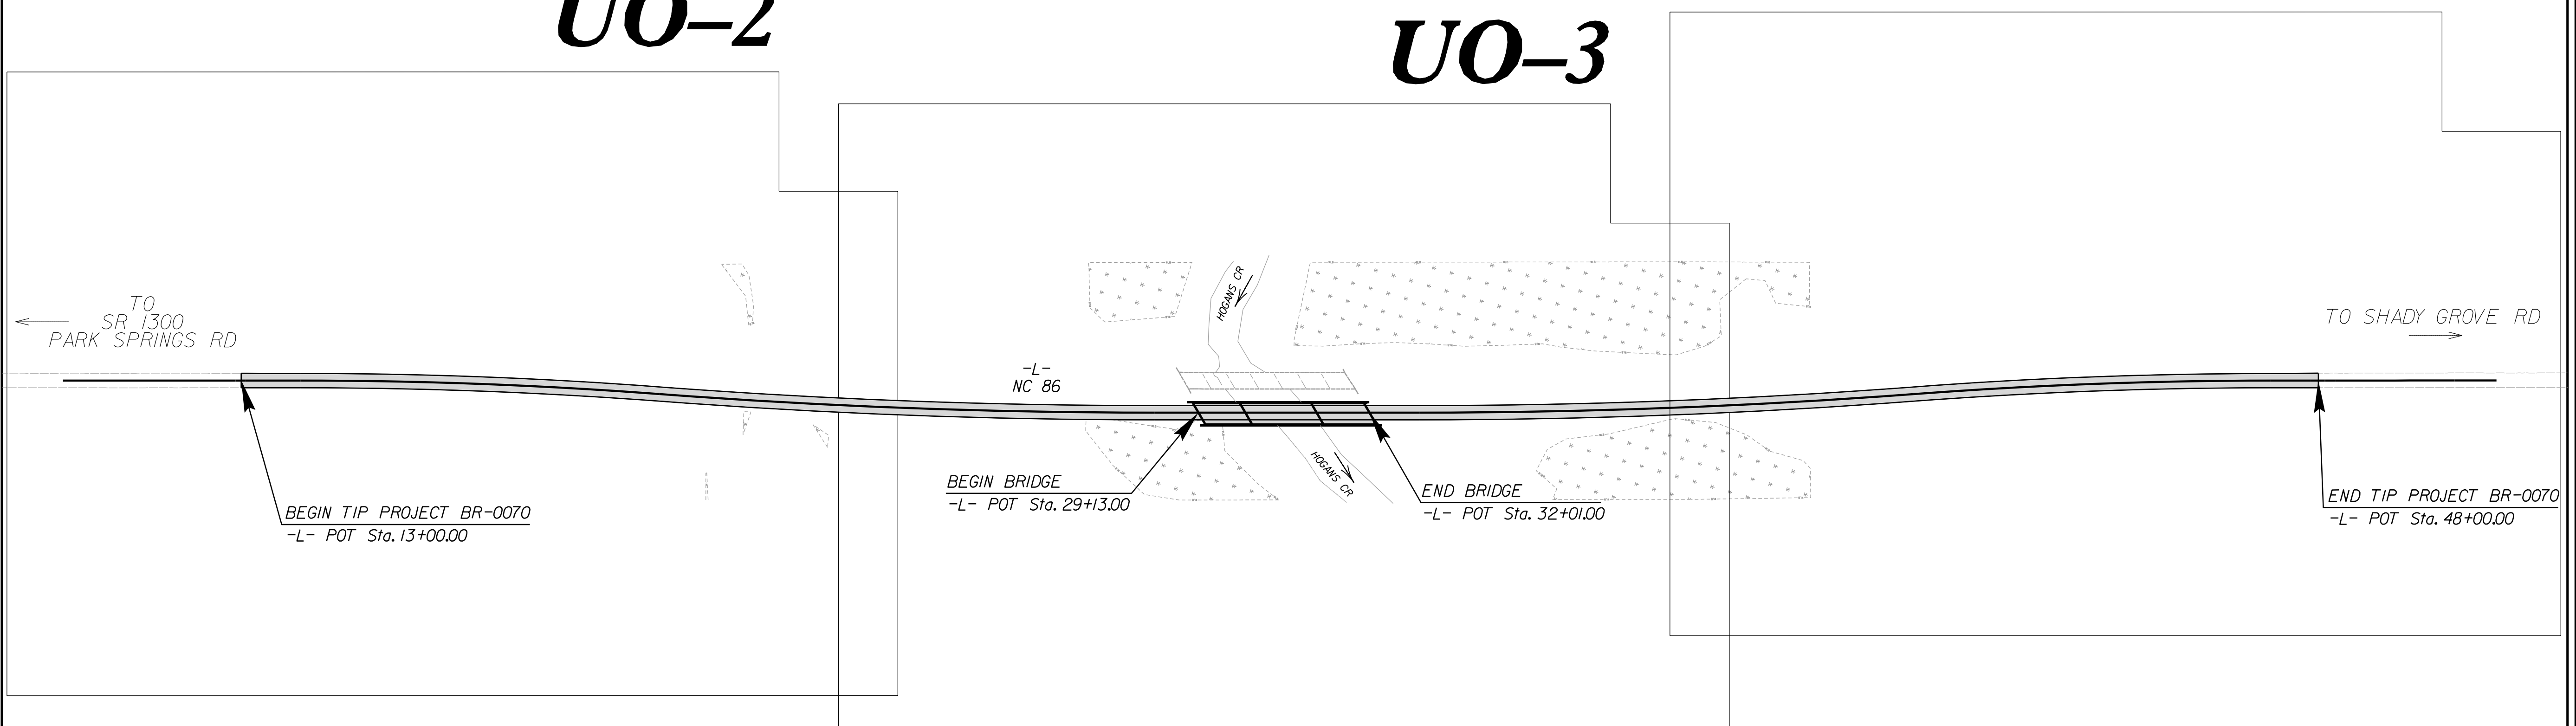

**GRAPHIC SCALES**

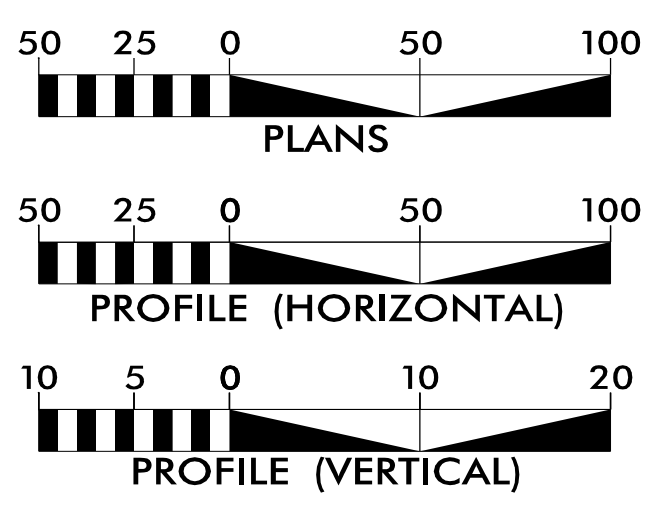


**INDEX OF SHEETS**

SHEET NO.:	DESCRIPTION:
UO-1	TITLE SHEET
UO-2 THRU UO-4	UBO PLAN SHEETS


**UTILITY OWNERS WITH CONFLICTS**

(A) COMMUNICATIONS - LUMEN

PREPARED IN THE OFFICE OF:

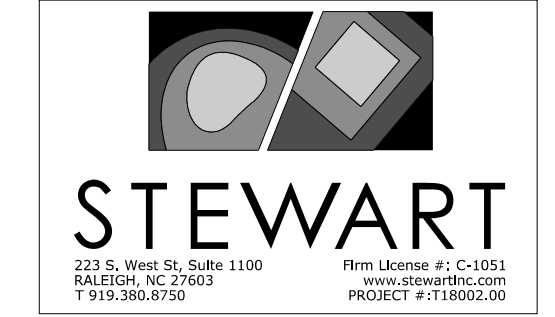

MICHAEL BURNS, PE PROJECT ENGINEER  
JOSHUA ROEMER PROJECT DESIGN ENGINEER

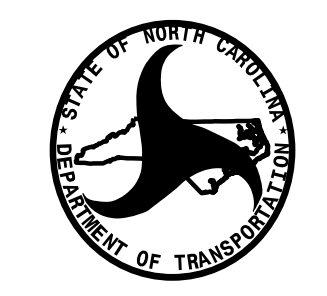

DIVISION OF HIGHWAYS  
HIGHWAY DIVISION 7  
1584 YANCEVILLE STREET  
GREENSBORO NC 27405

BRIAN KETNER, PE DIVISION PROJECT MANAGER

10/10/2022  
I:\BR0070-ut\_tsh\_U001.psh.dgn  
USER:mburns