



8/23/99

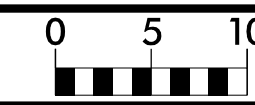


|                                |                   |
|--------------------------------|-------------------|
| PROJ. REFERENCE NO.<br>BR-0070 | SHEET NO.<br>X-22 |
|--------------------------------|-------------------|


150 140 130 120 110 100 90 80 70 60 50 40 30 20 10 0 10 20 30 40 50 60 70 80 90 100 110 120 130 140 150

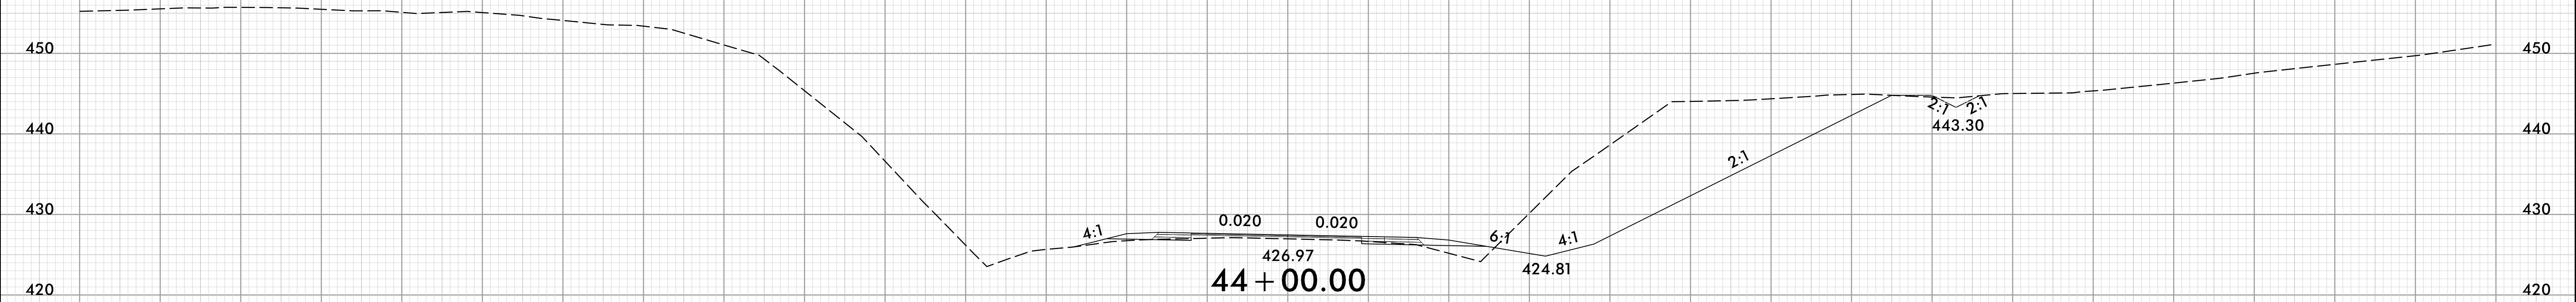


**44 + 00.00**

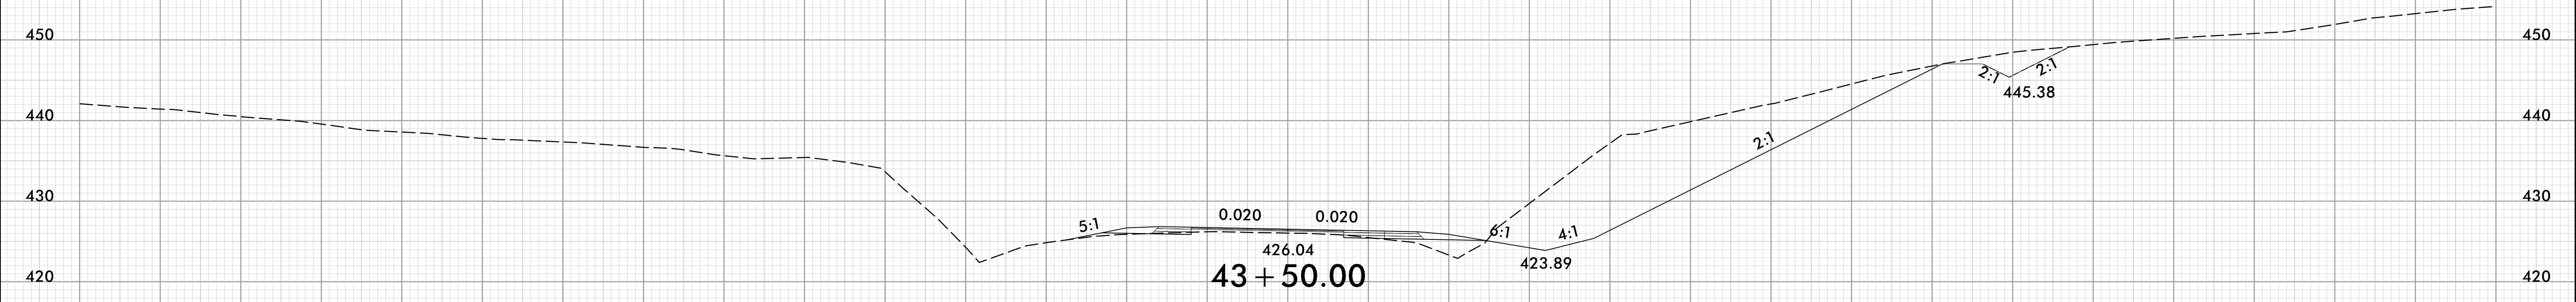

**43 + 50.00**

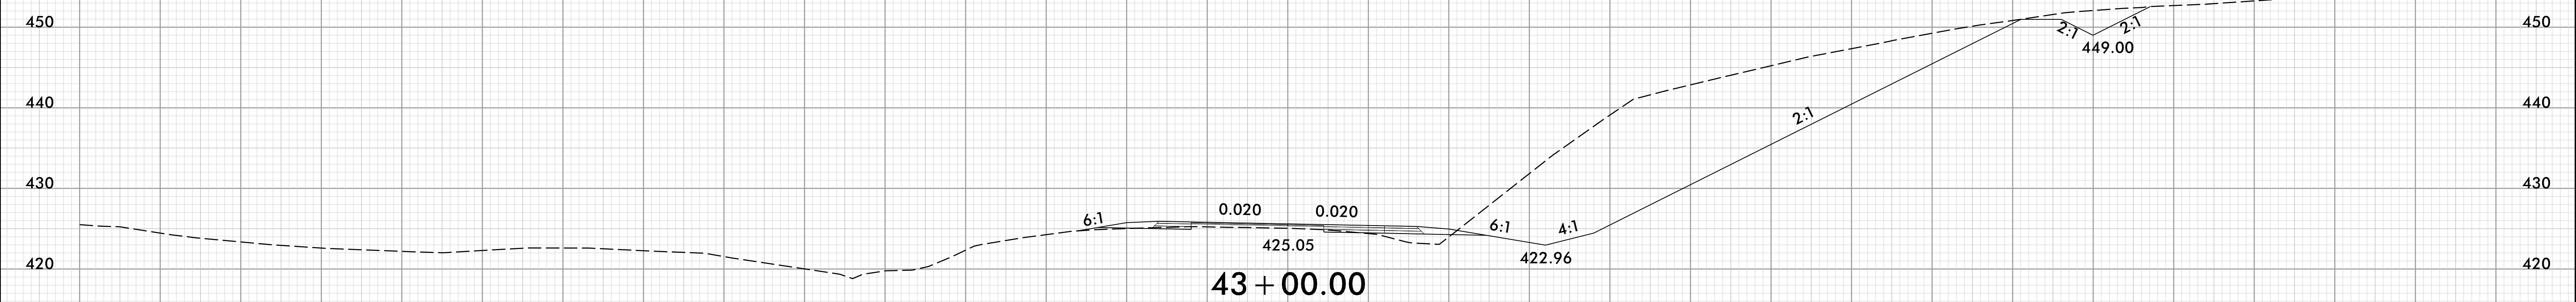

**43 + 00.00**

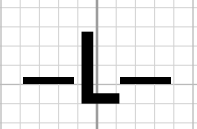

150 140 130 120 110 100 90 80 70 60 50 40 30 20 10 0 10 20 30 40 50 60 70 80 90 100 110 120 130 140 150

9/27/2022  
J:\PROJECTS\BR0070\_Rdwy\_xpl.L.dgn  
JUS:RIS:RWS