




PLAN OF WING (W1)

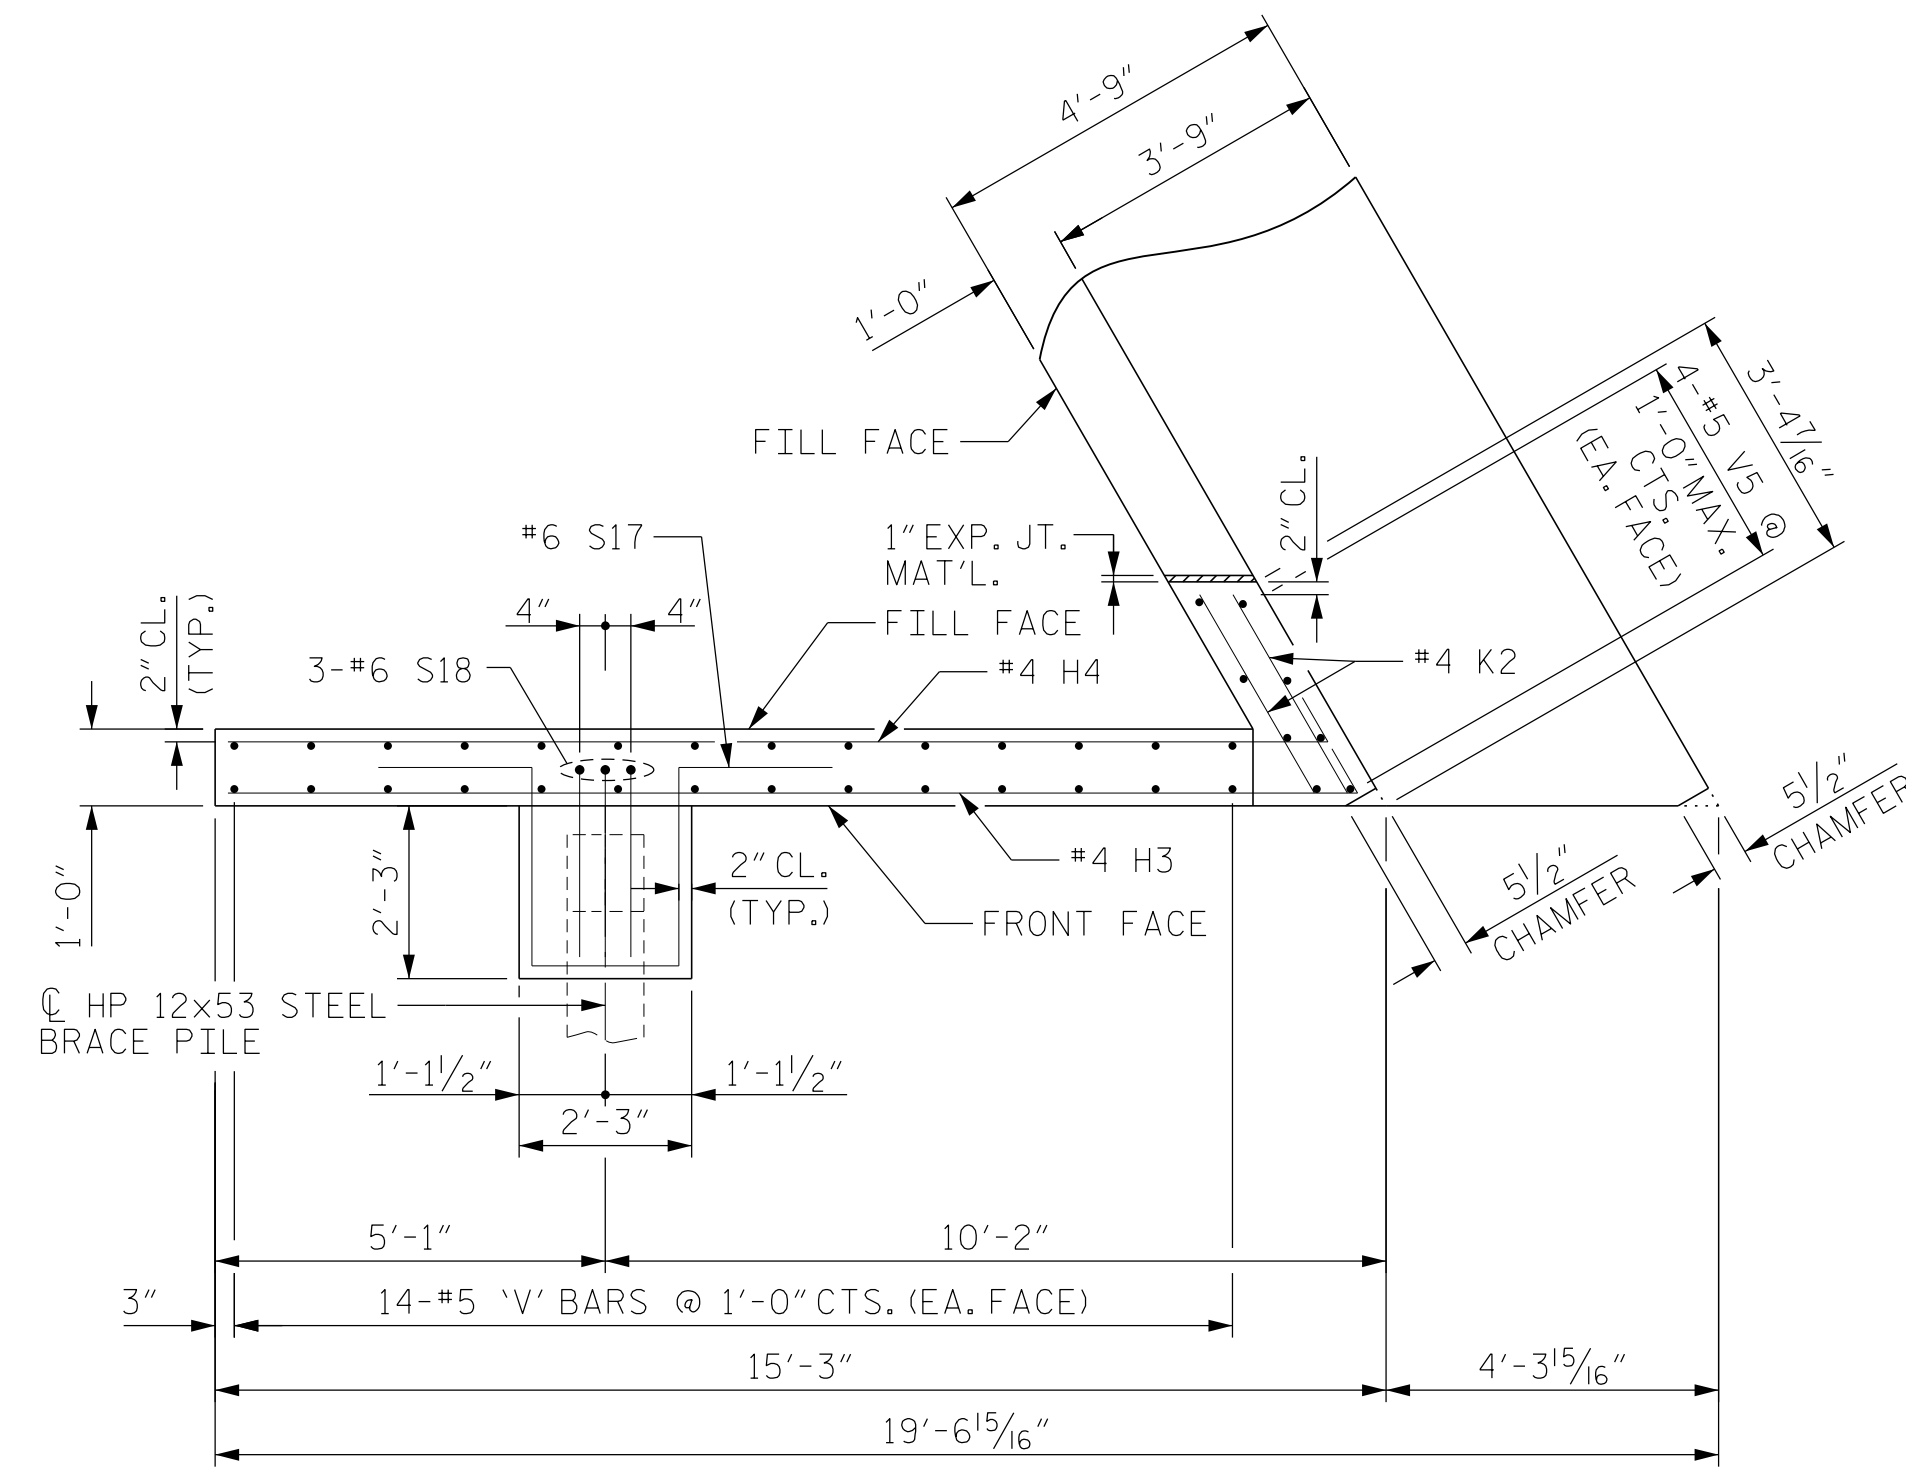


PLAN OF WING (W2)

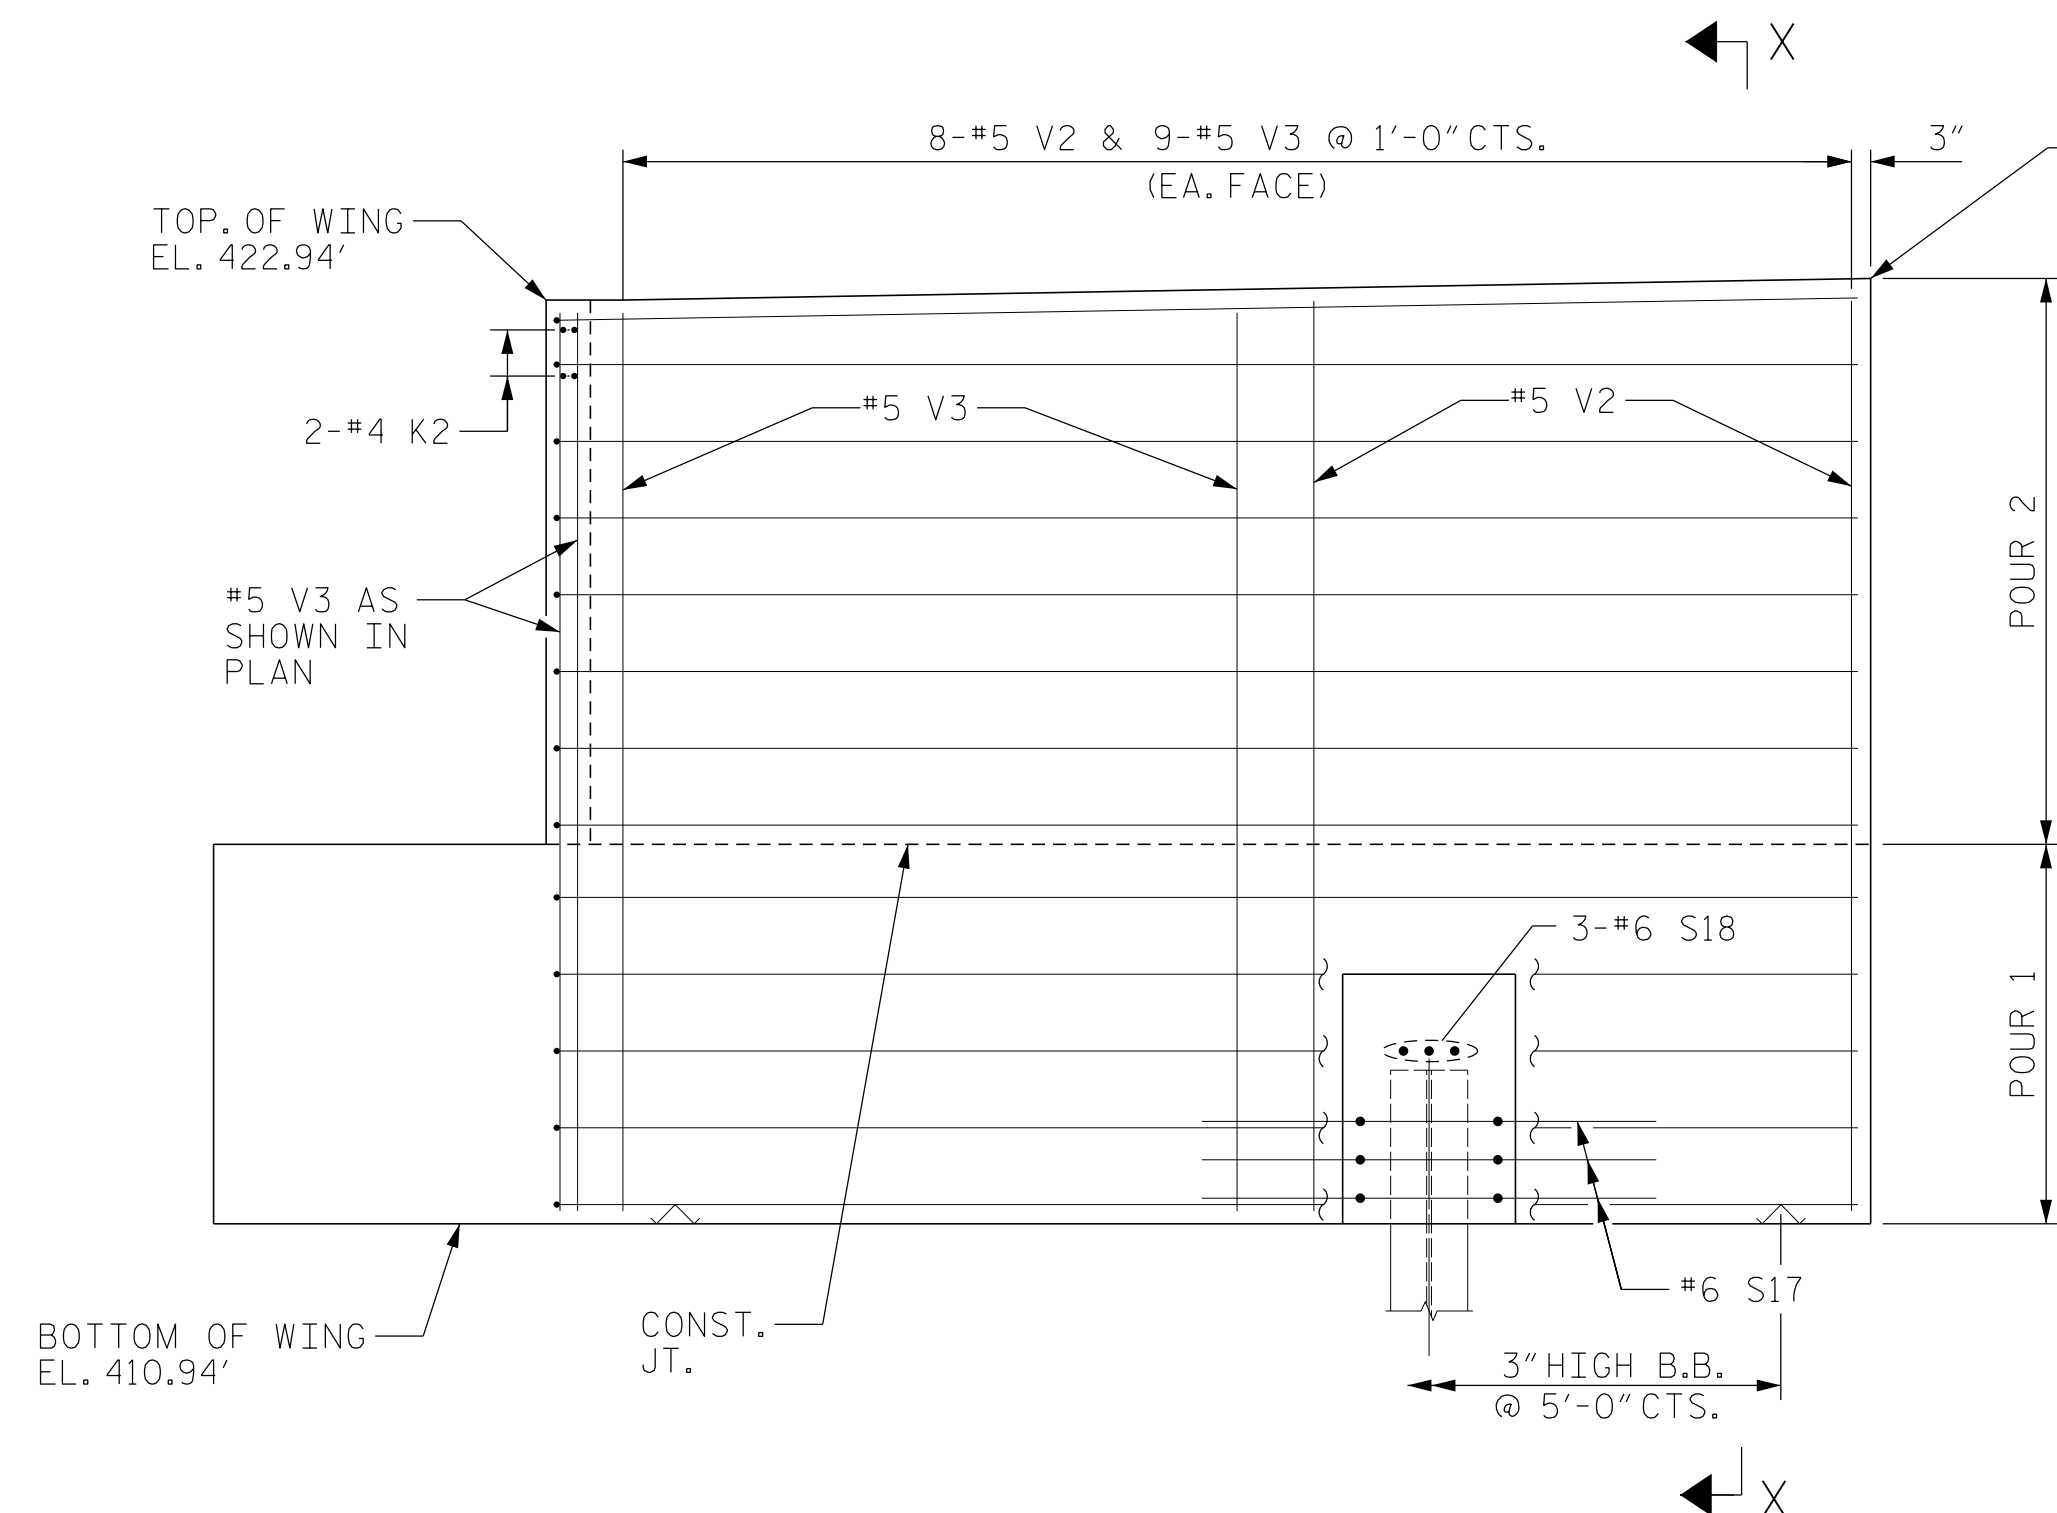


ELEVATION OF WING (W1)

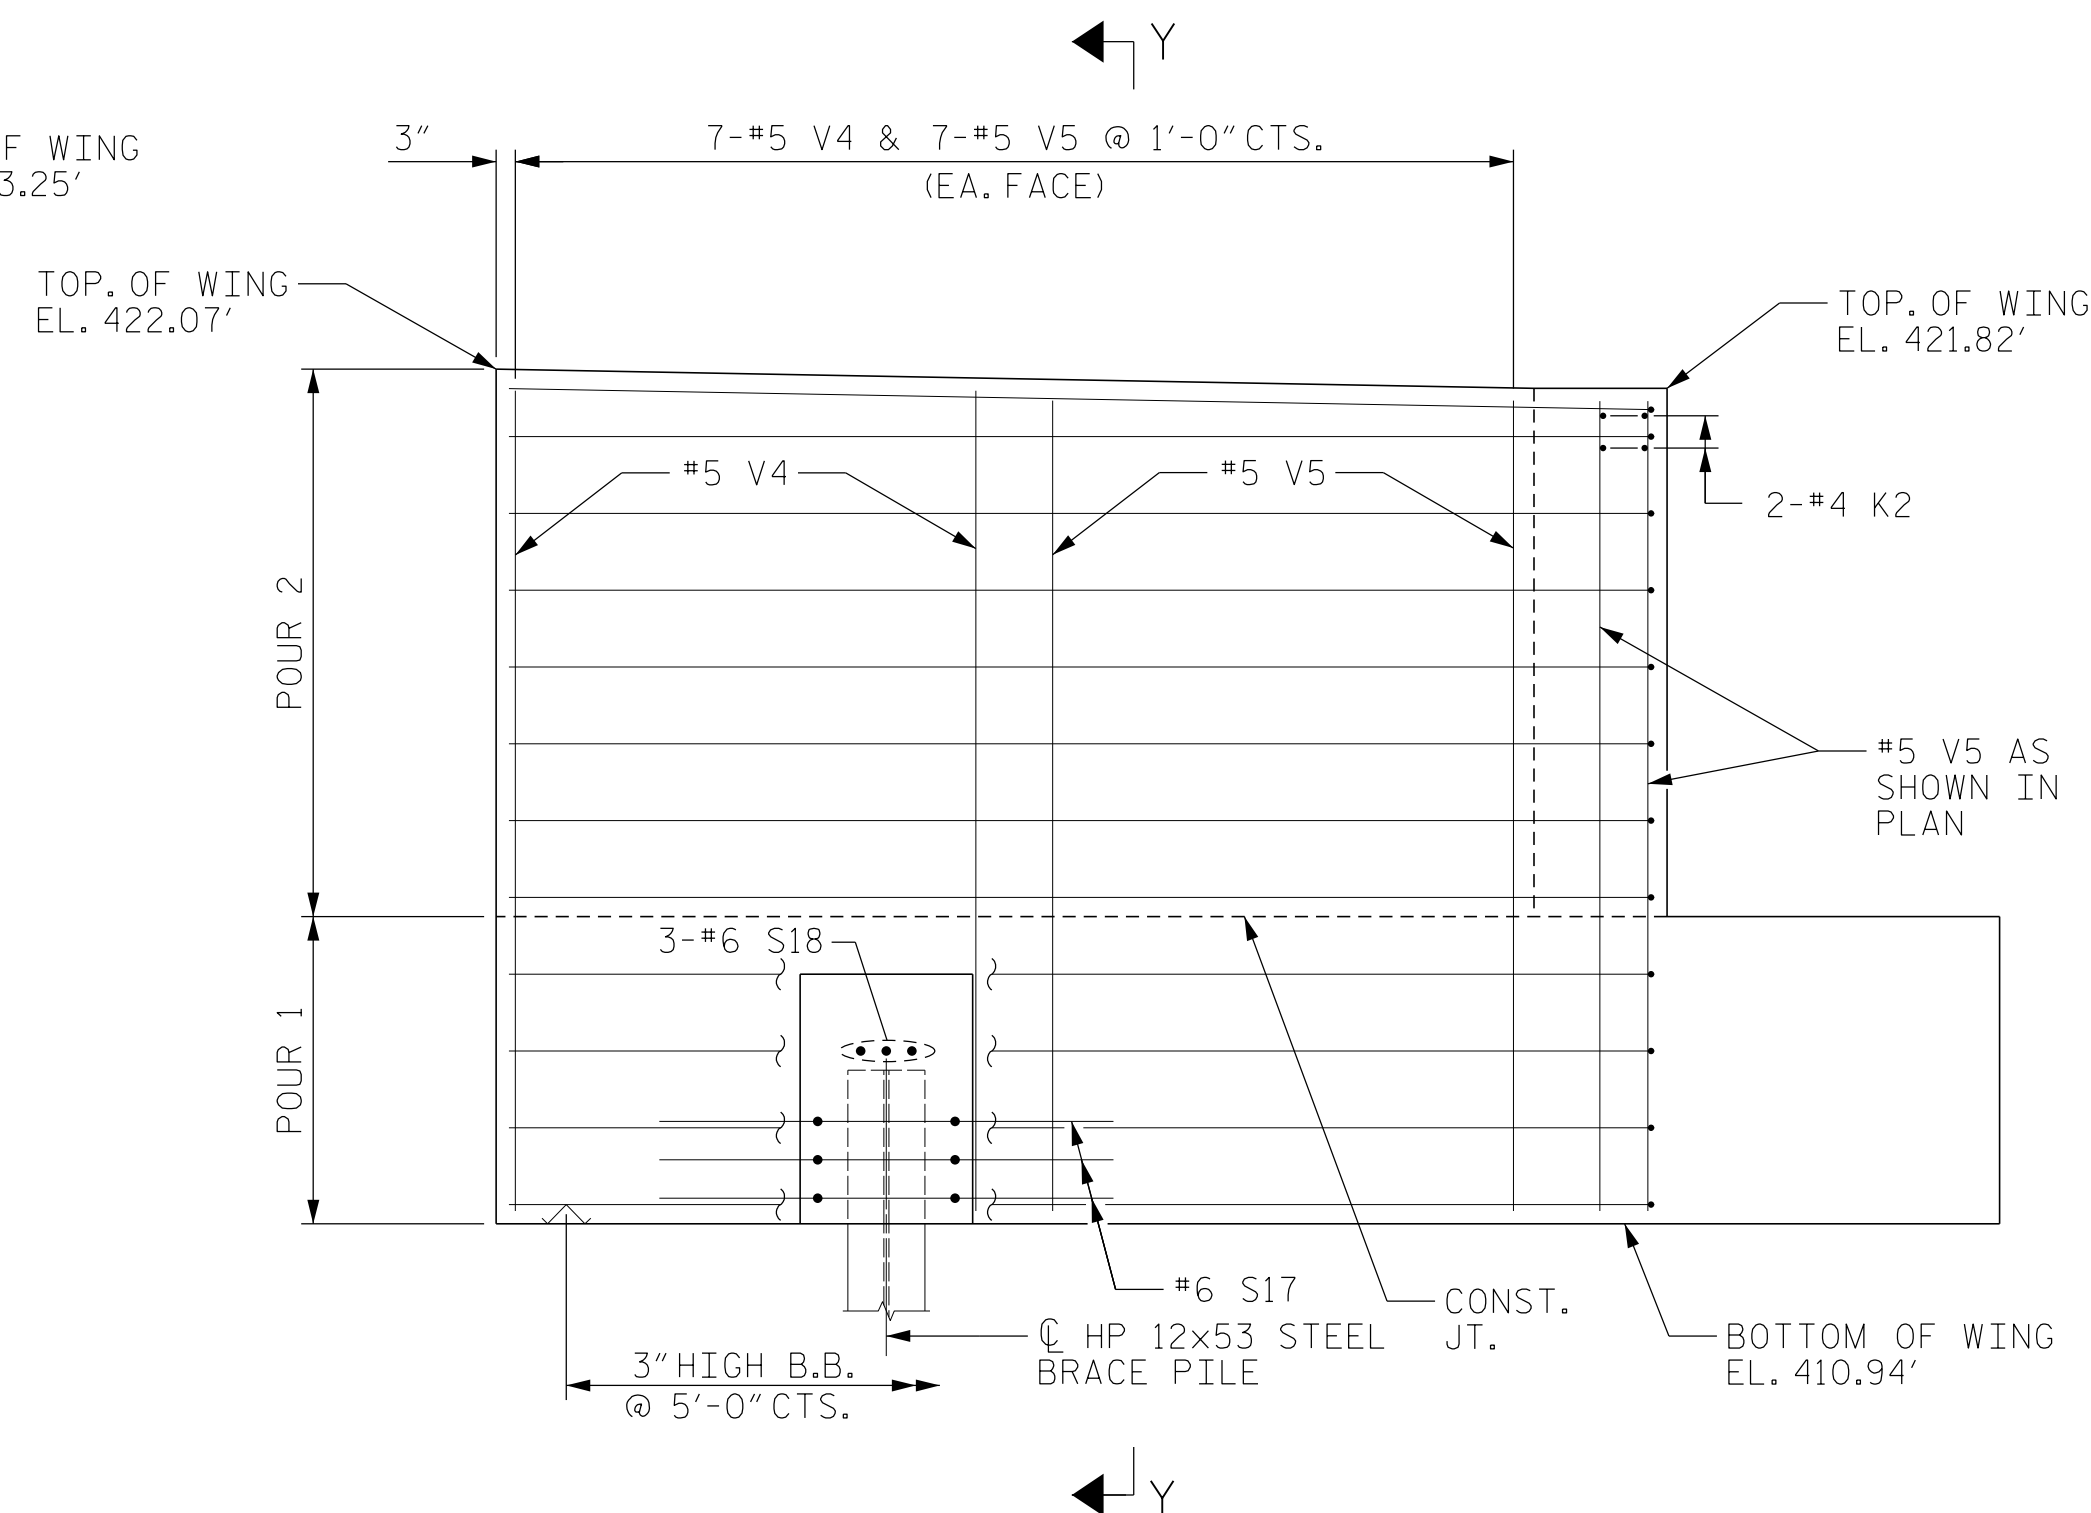

ELEVATION OF WING (W2)

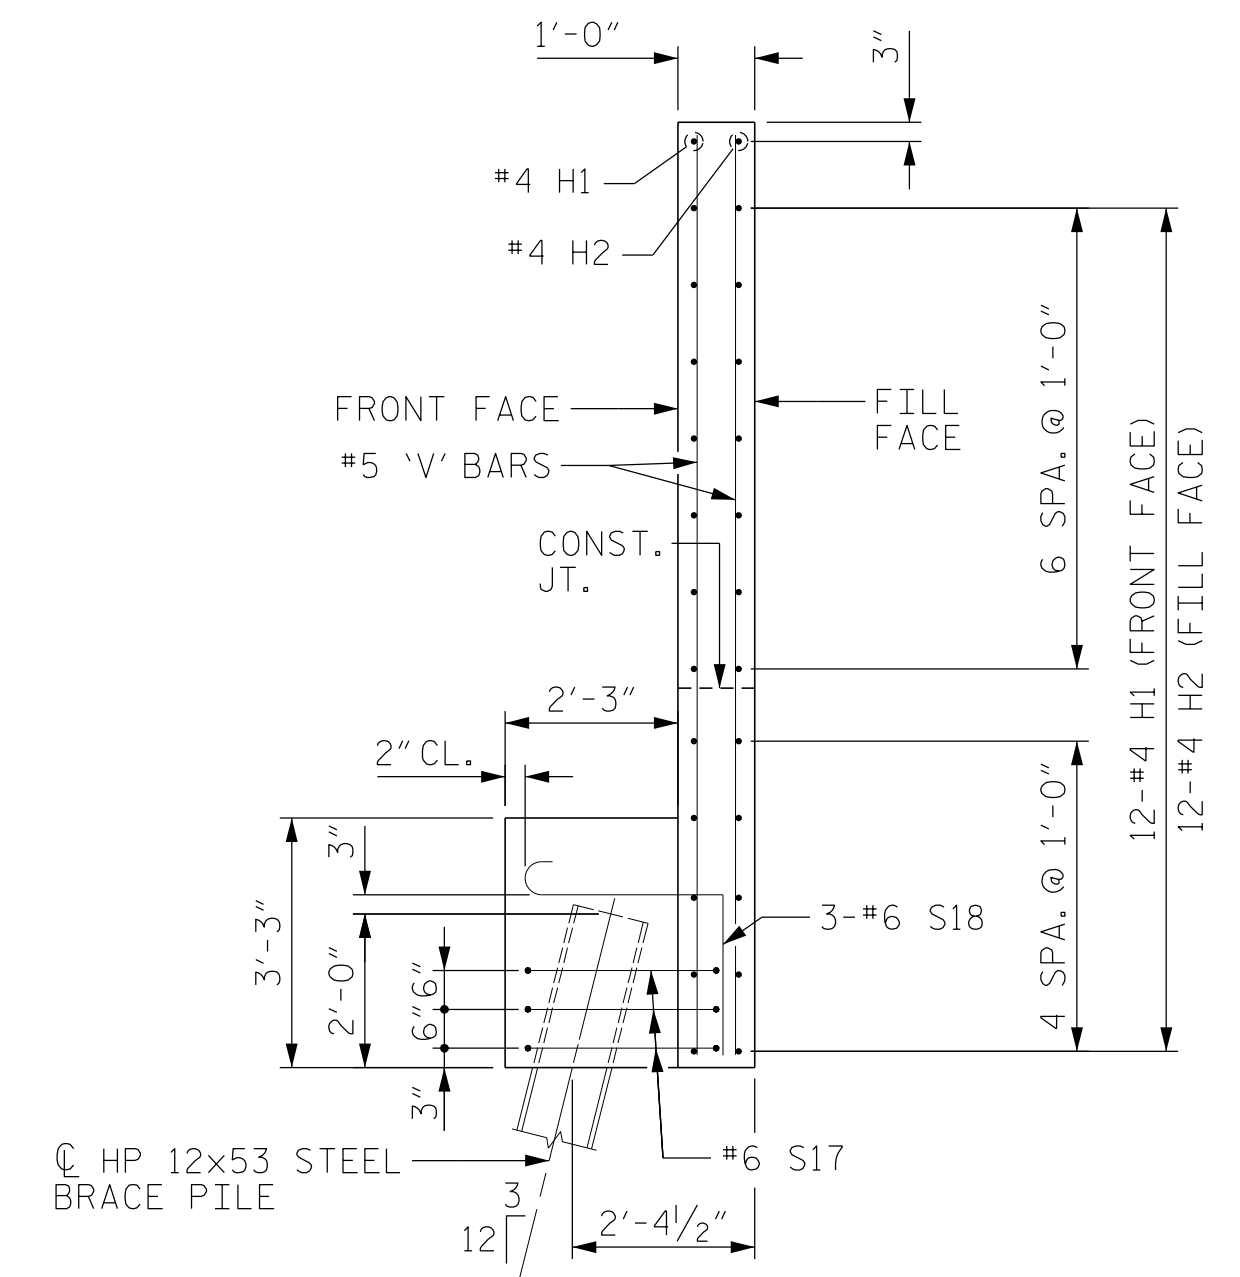


SECTION X-X

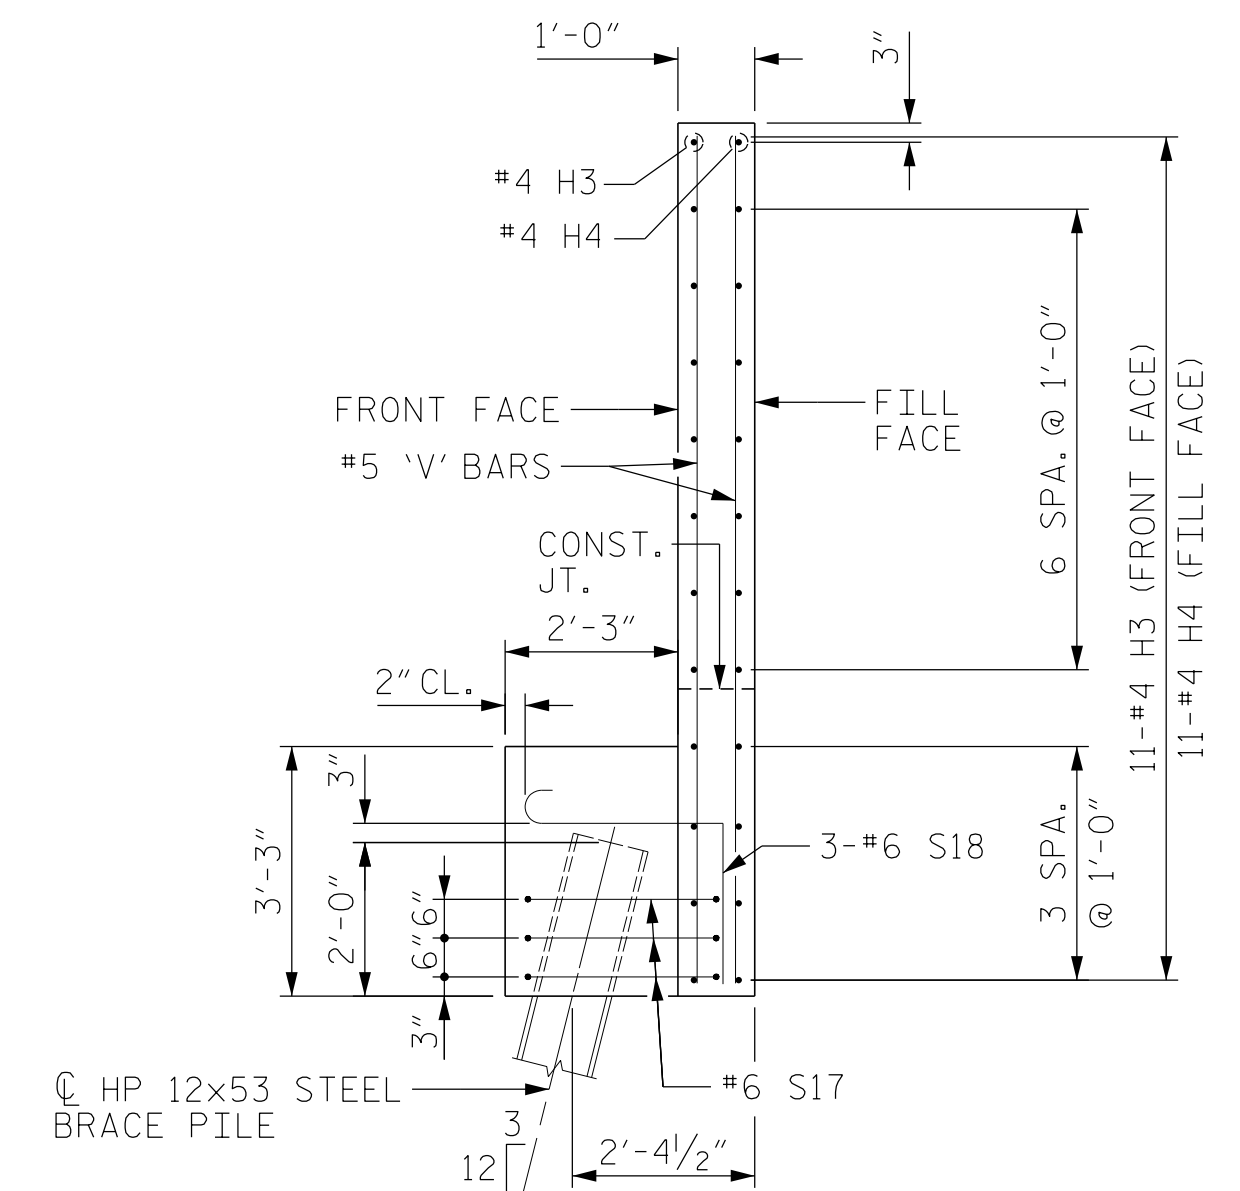


SECTION Y-Y

PROJECT NO. BR-0070
 CASWELL COUNTY
 STATION: 30+57.00 -L-

SHEET 2 OF 3

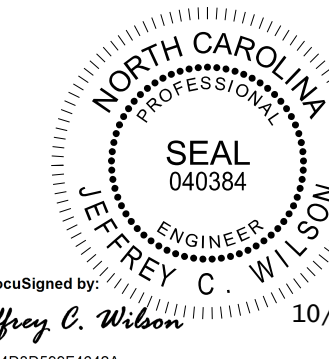

DOCUMENT NOT CONSIDERED
 FINAL UNLESS ALL
 SIGNATURES COMPLETED

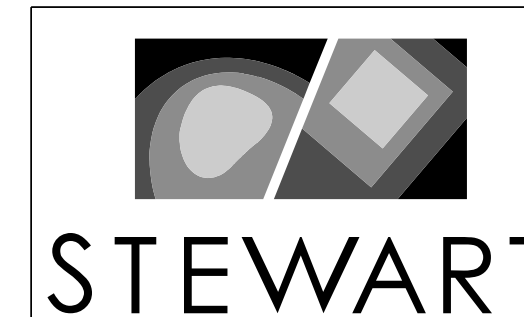

Firm License No. C-1051
 223 S West St,
 Suite 1100
 Raleigh, NC 27603
 T 919.380.8750
 www.stewartinc.com

STATE OF NORTH CAROLINA
 DEPARTMENT OF TRANSPORTATION
 RALEIGH
 SUBSTRUCTURE
 END BENT 1
 SECTION AND DETAILS

REVISIONS						SHEET NO.
NO.	BY:	DATE:	NO.	BY:	DATE:	S-28
1			3			TOTAL SHEETS
2			4			39

DRAWN BY: J. WILSON DATE: 10/22
 CHECKED BY: D. RUGGLES DATE: 10/22
 DESIGN ENGINEER OF RECORD: J. WILSON DATE: 10/22

BR-0070
 BR-0070-SMU.E2.160061.dgn
 USER: jwilson
 10/10/2022