




PLAN OF WING (W3)

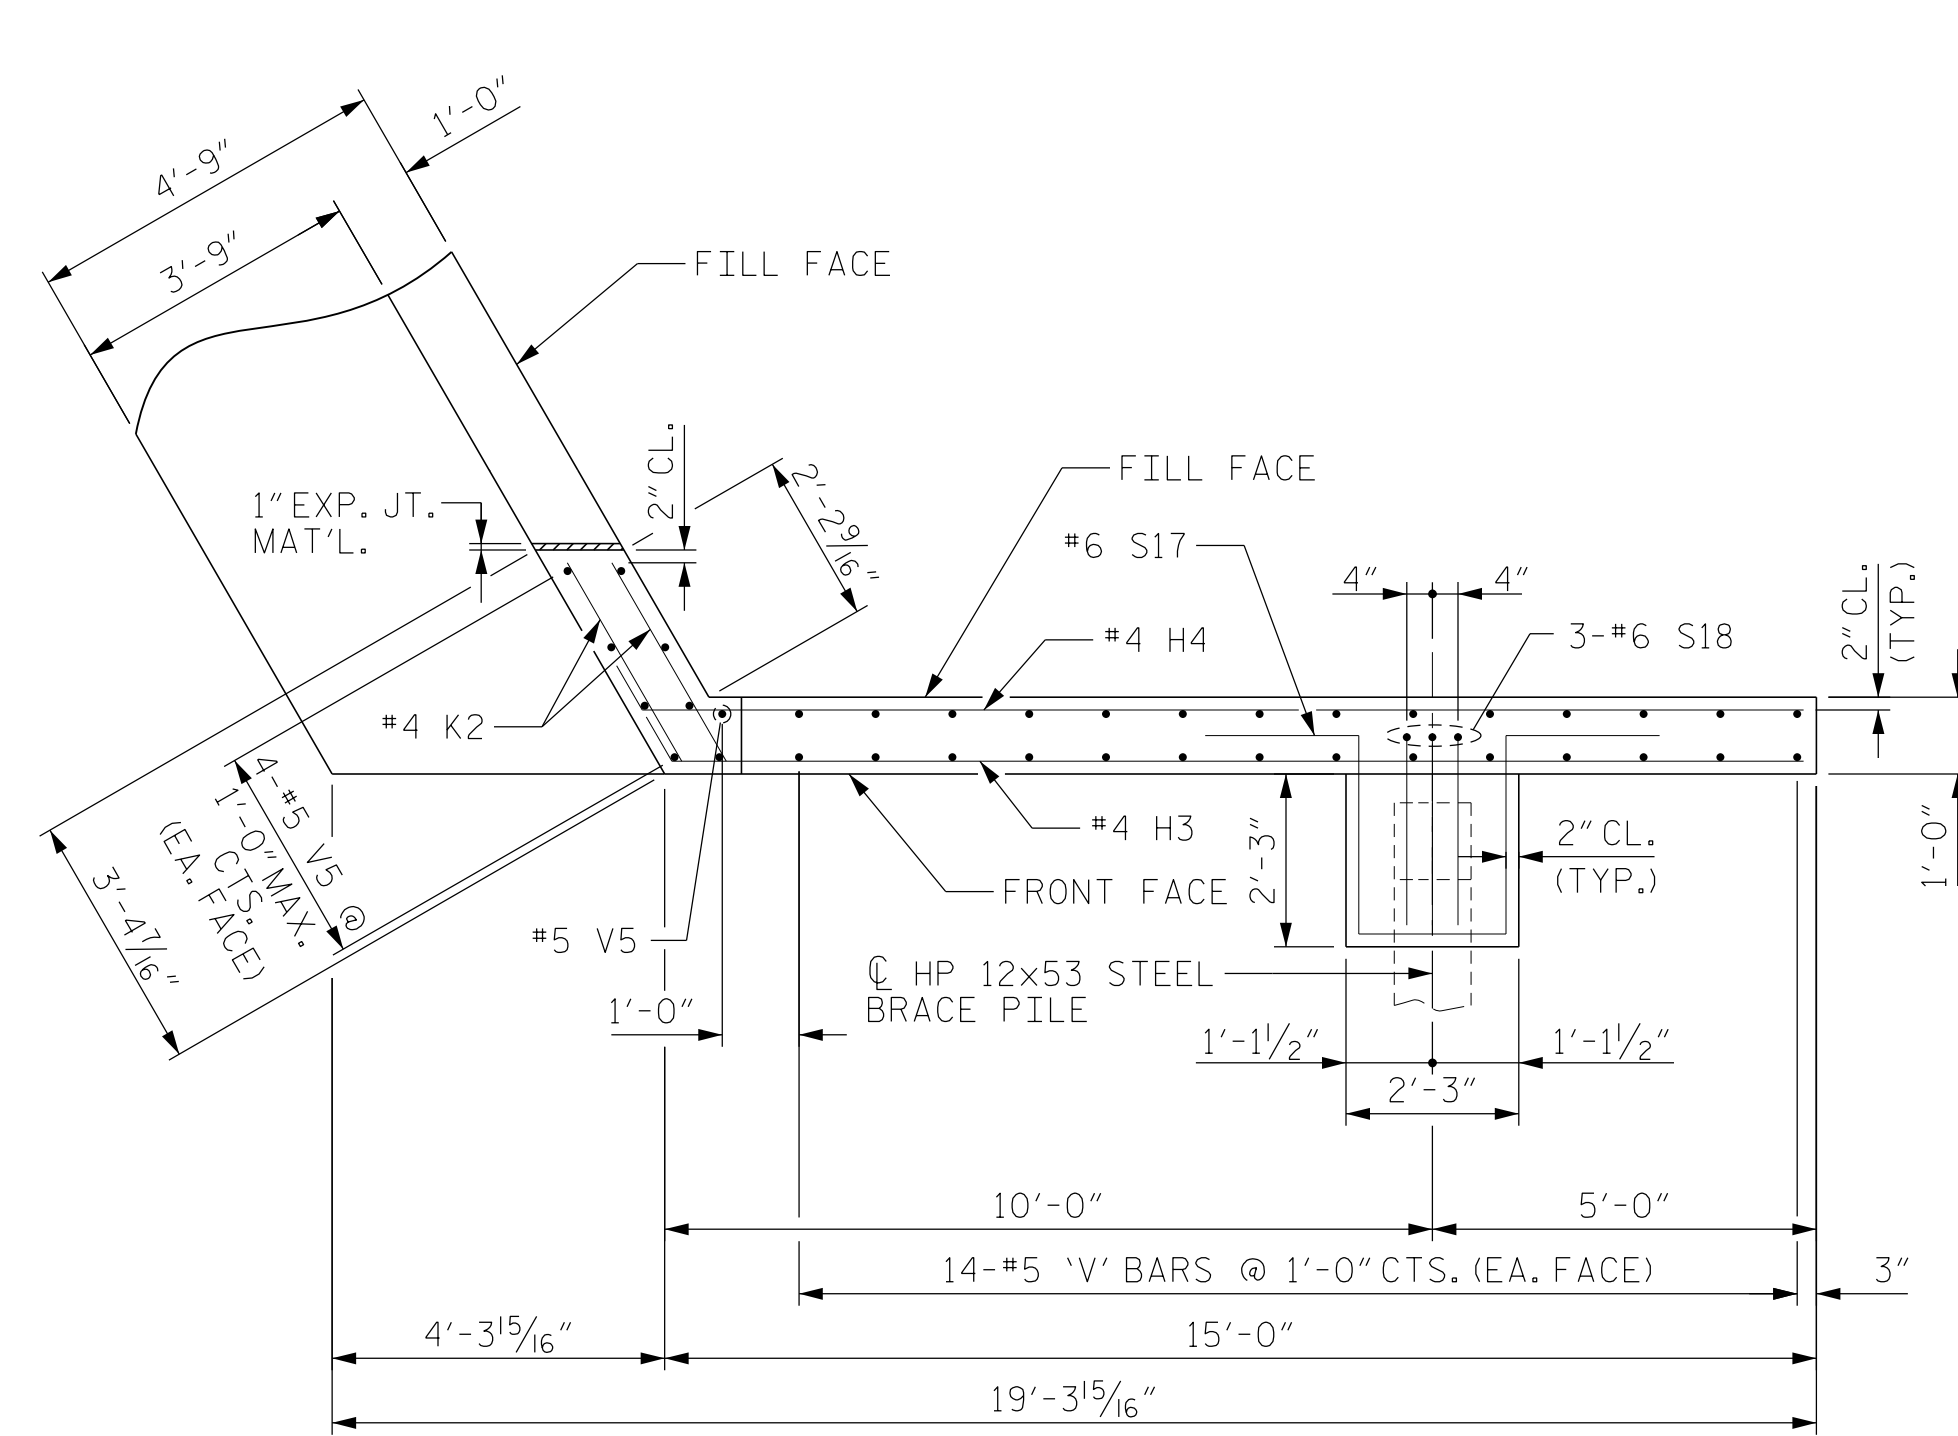


PLAN OF WING (W4)

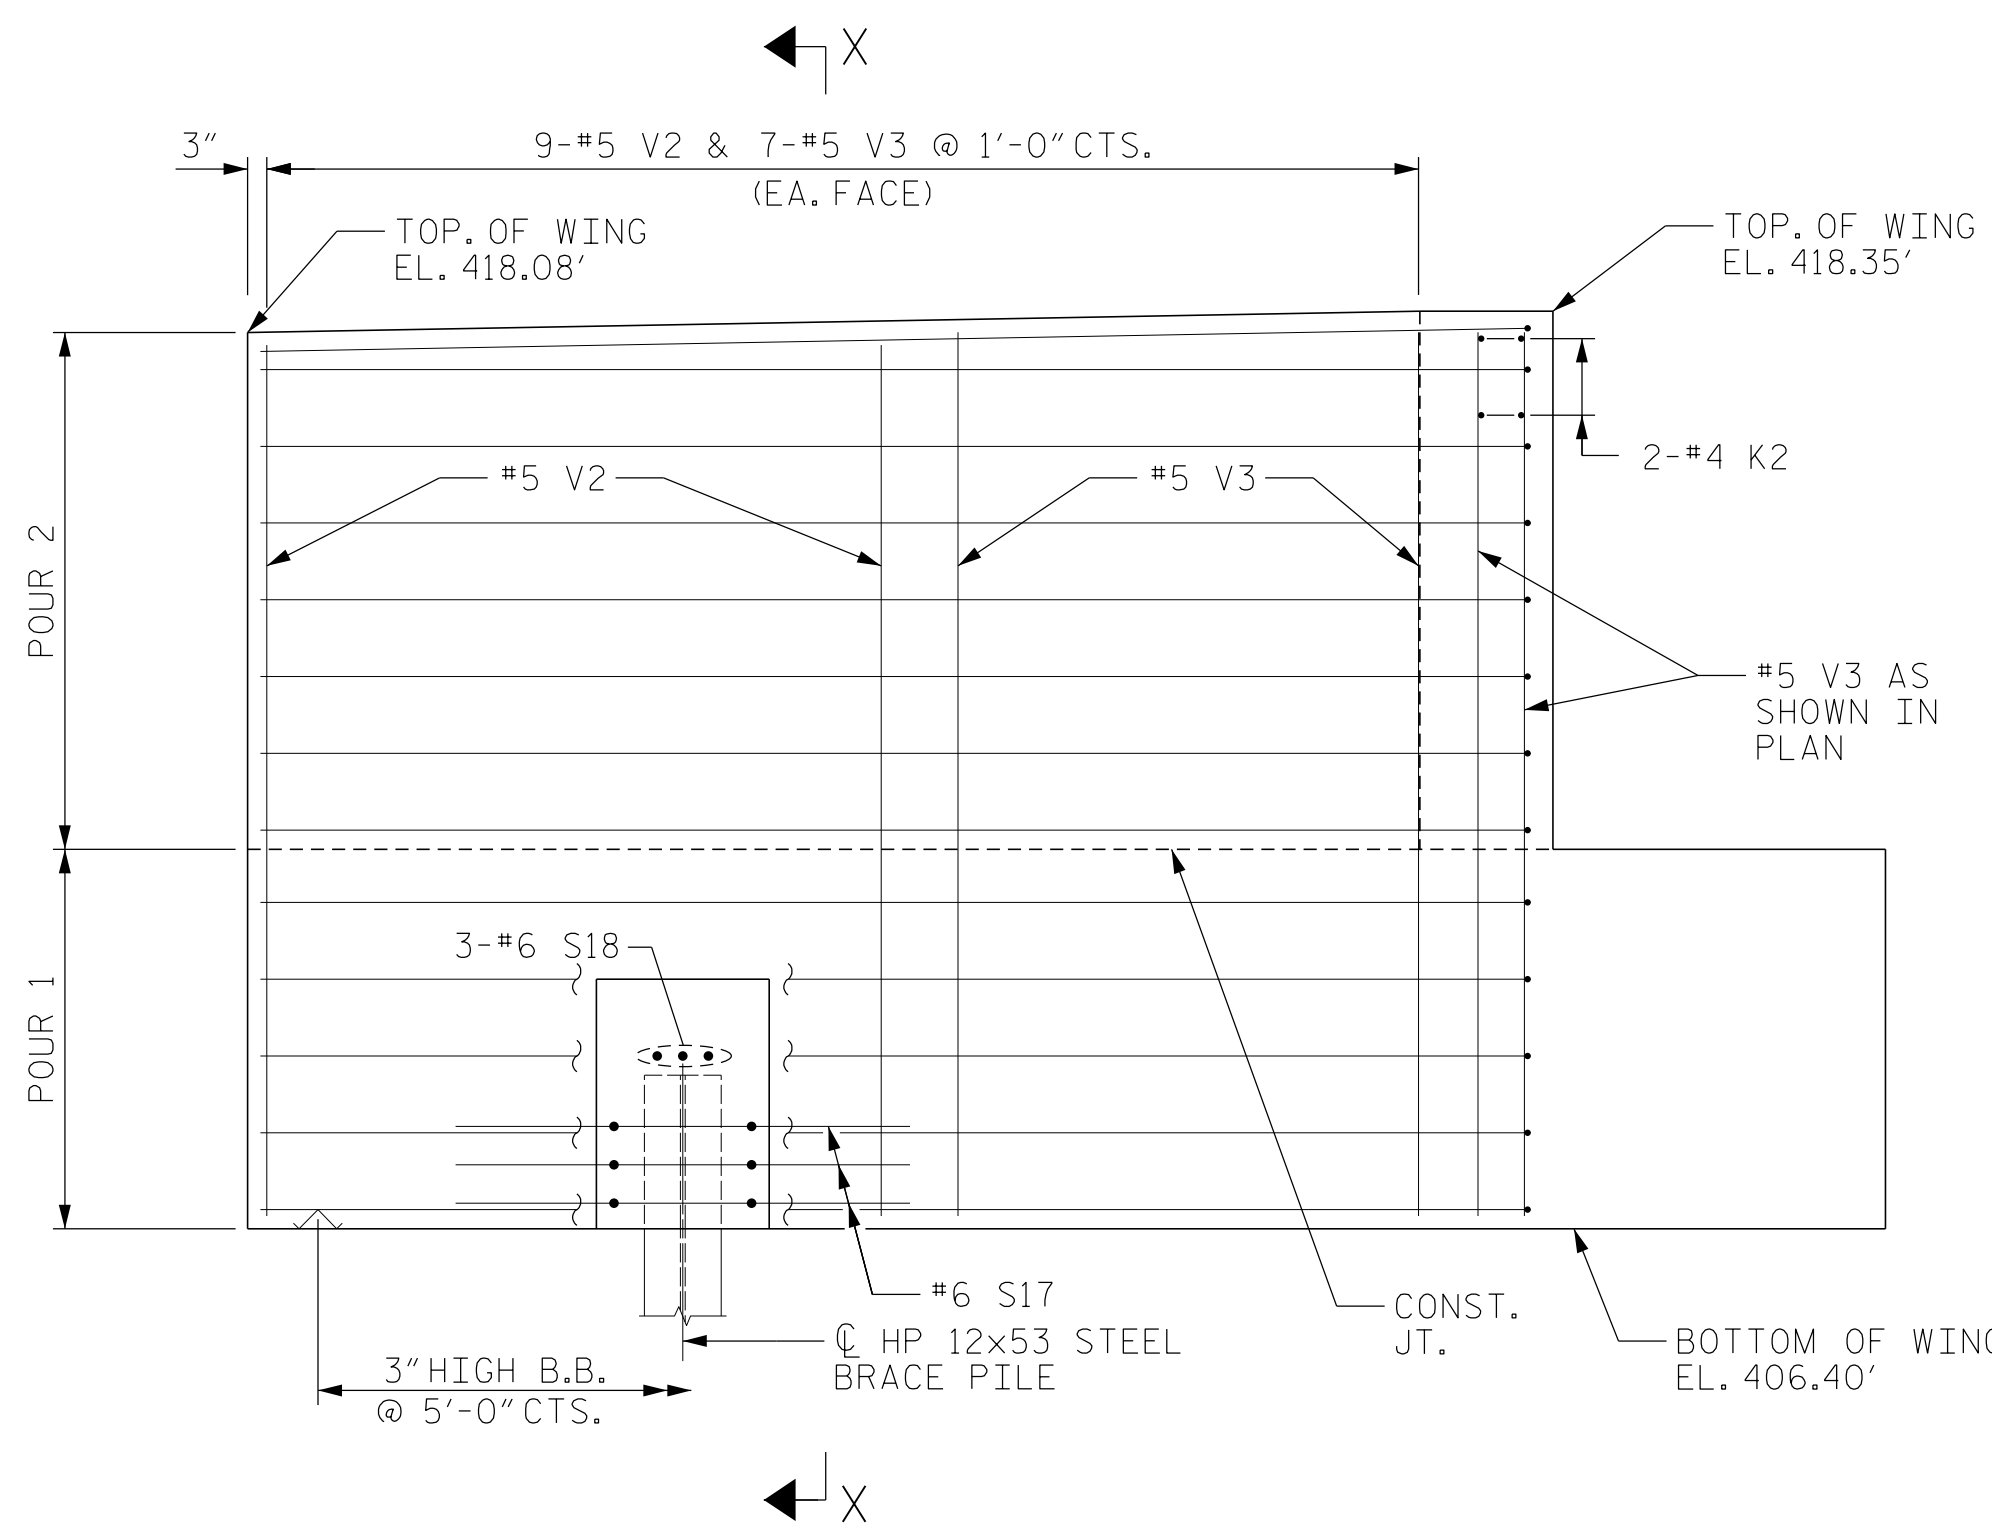


ELEVATION OF WING (W3)

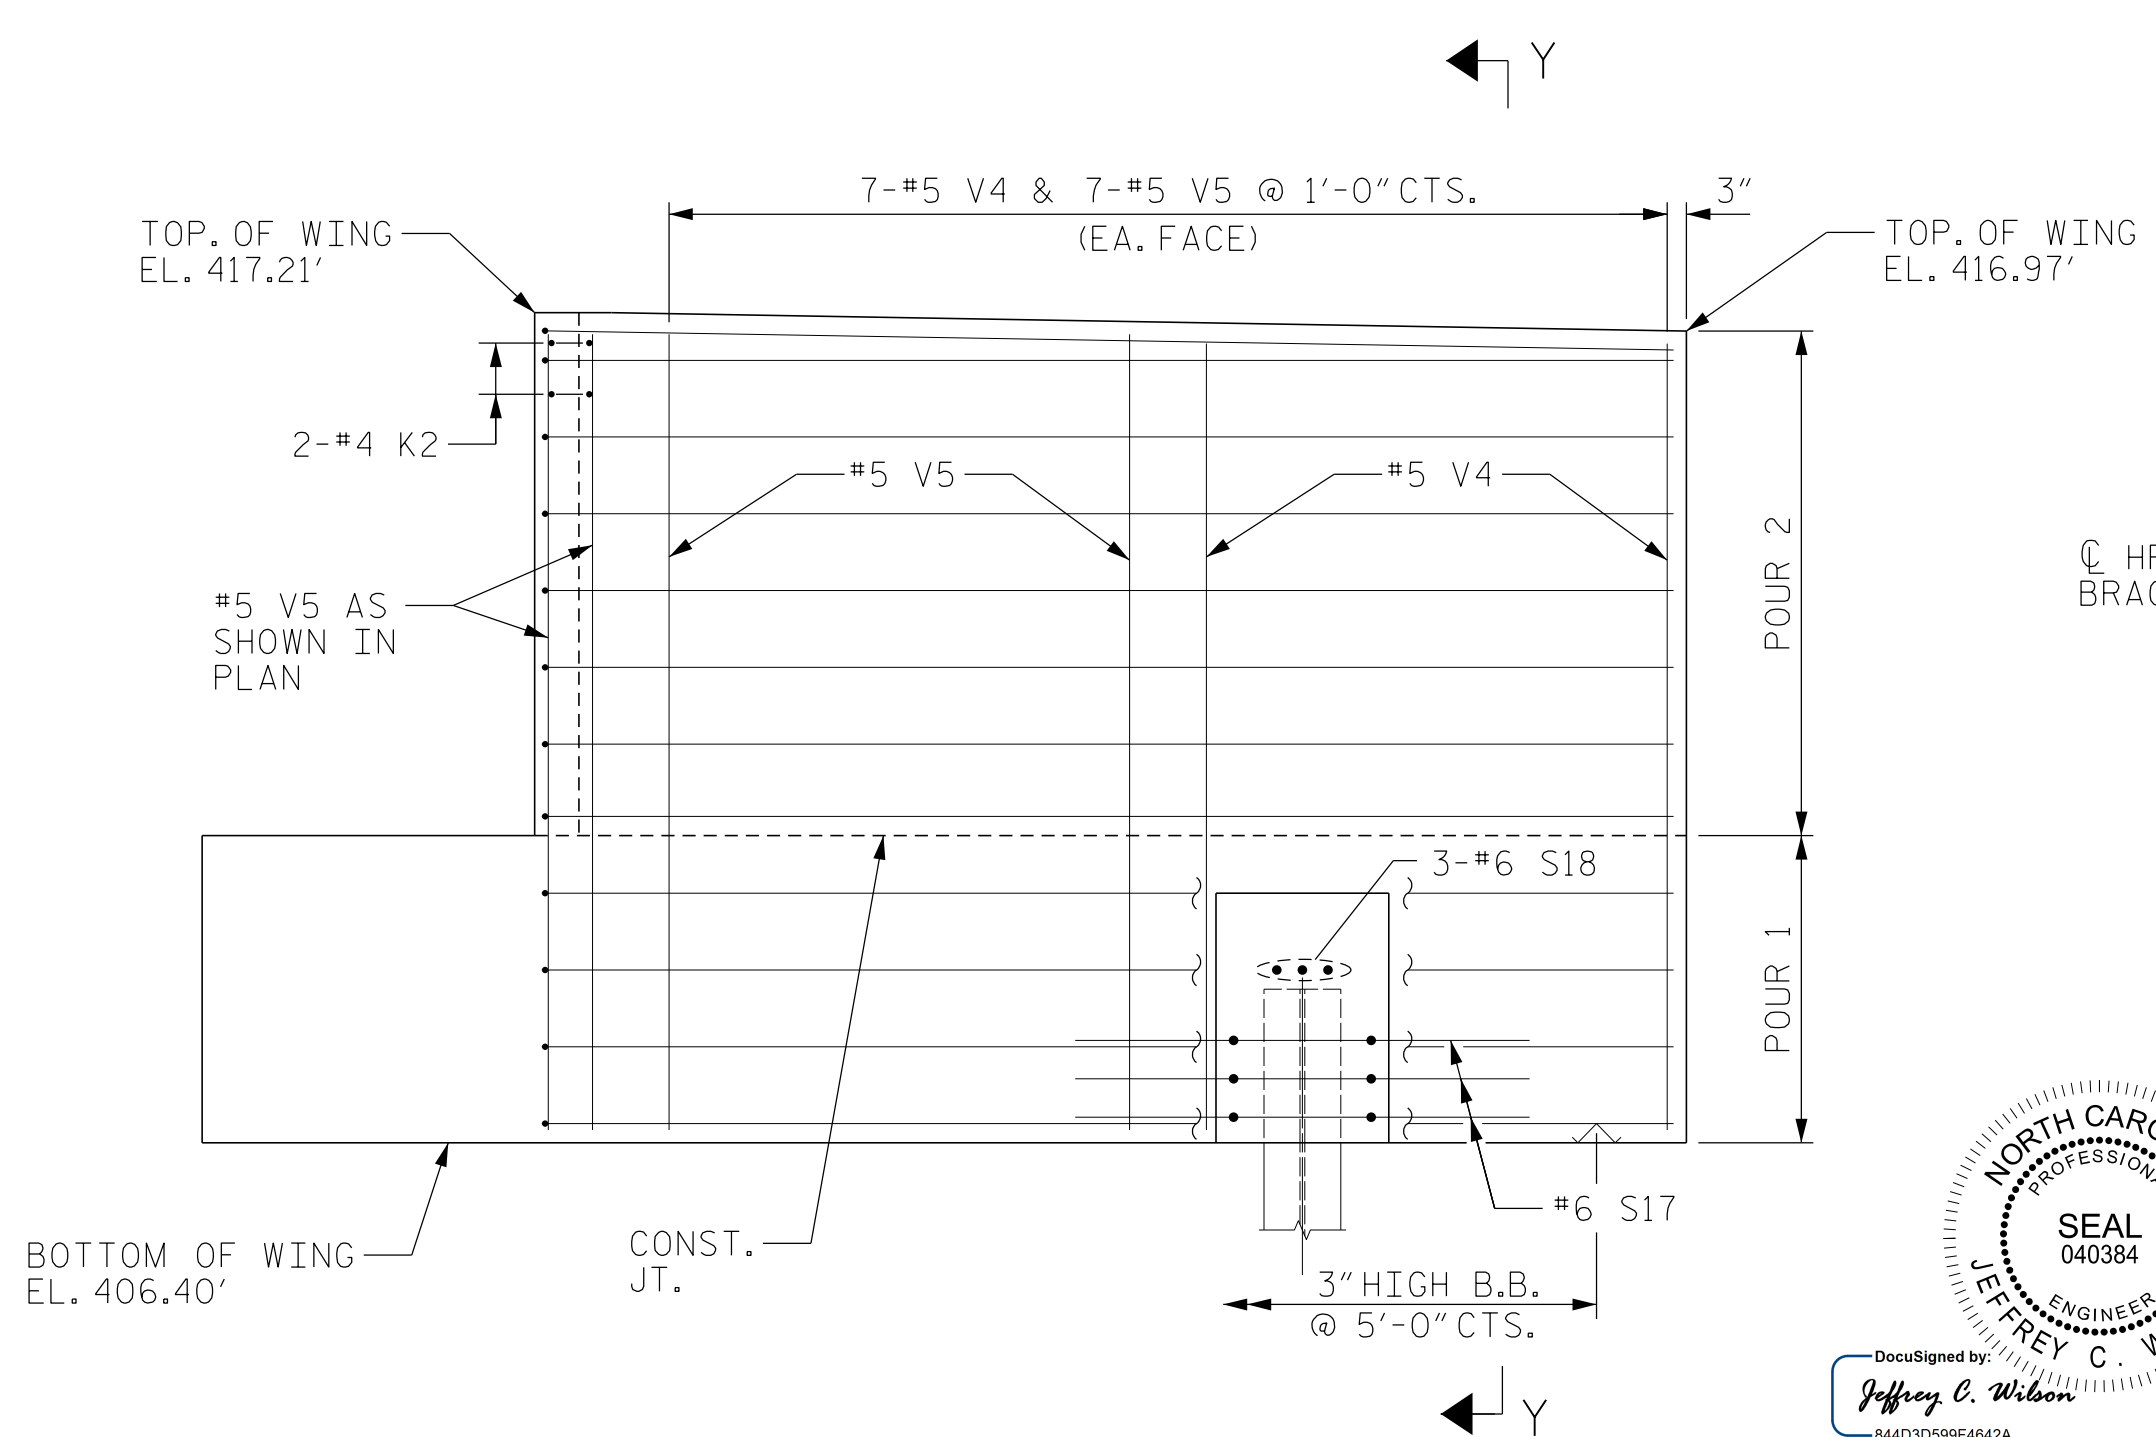

ELEVATION OF WING (W4)

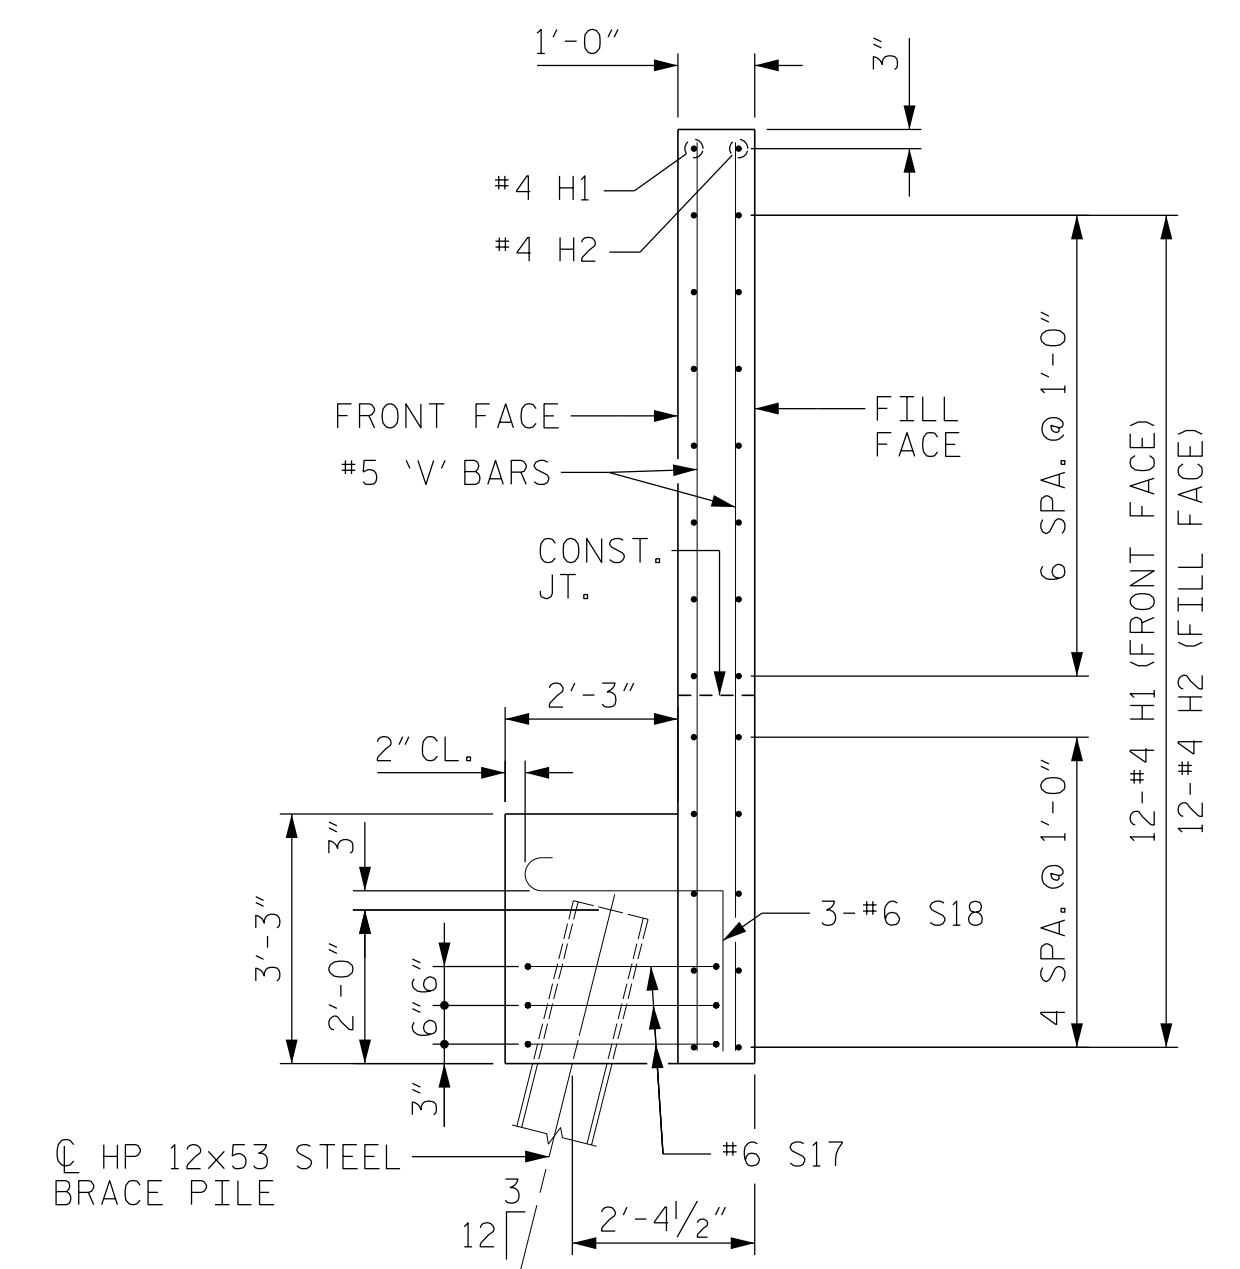


SECTION X-X

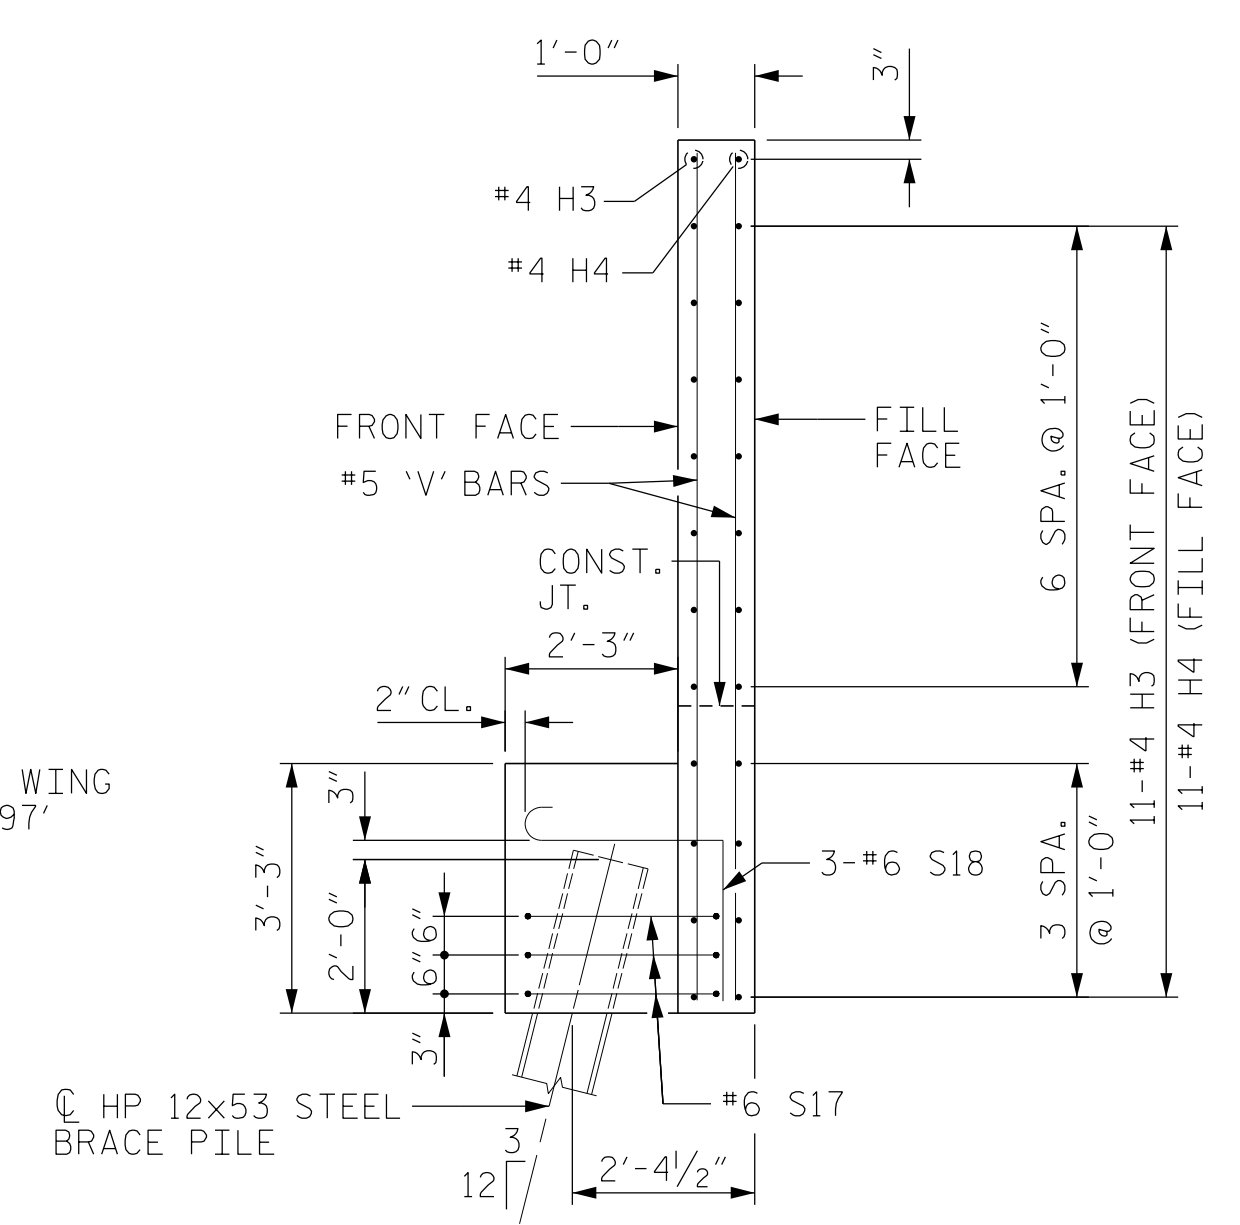

SECTION Y-Y

PROJECT NO. BR-0070  
 CASWELL COUNTY  
 STATION: 30+57.00 -L-  
 SHEET 2 OF 3

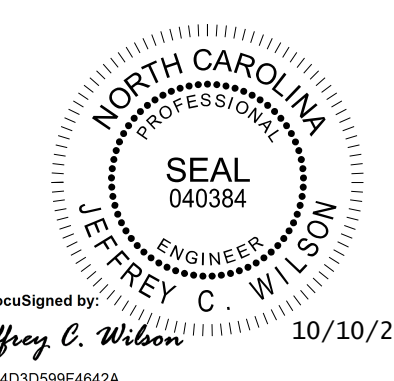

DOCUMENT NOT CONSIDERED FINAL UNLESS ALL SIGNATURES COMPLETED

**STEWART**  
 Firm License No. C-1051  
 223 S West St,  
 Suite 1100  
 Raleigh, NC 27603  
 T 919.380.8750  
 www.stewartinc.com

REVISIONS						SHEET NO.
NO.	BY:	DATE:	NO.	BY:	DATE:	S-35
1			3			TOTAL SHEETS 39
2			4			

BR-0070

10/10/2022  
 BR-0070-SMU.E5.160061.dgn  
 USER: jwilson

DRAWN BY: J. WILSON DATE: 10/22  
 CHECKED BY: D. RUGGLES DATE: 10/22  
 DESIGN ENGINEER OF RECORD: J. WILSON DATE: 10/22