


STATE OF NORTH CAROLINA
DIVISION OF HIGHWAYS

TRANSPORTATION MANAGEMENT PLAN



CUMBERLAND COUNTY

DIVISION 6

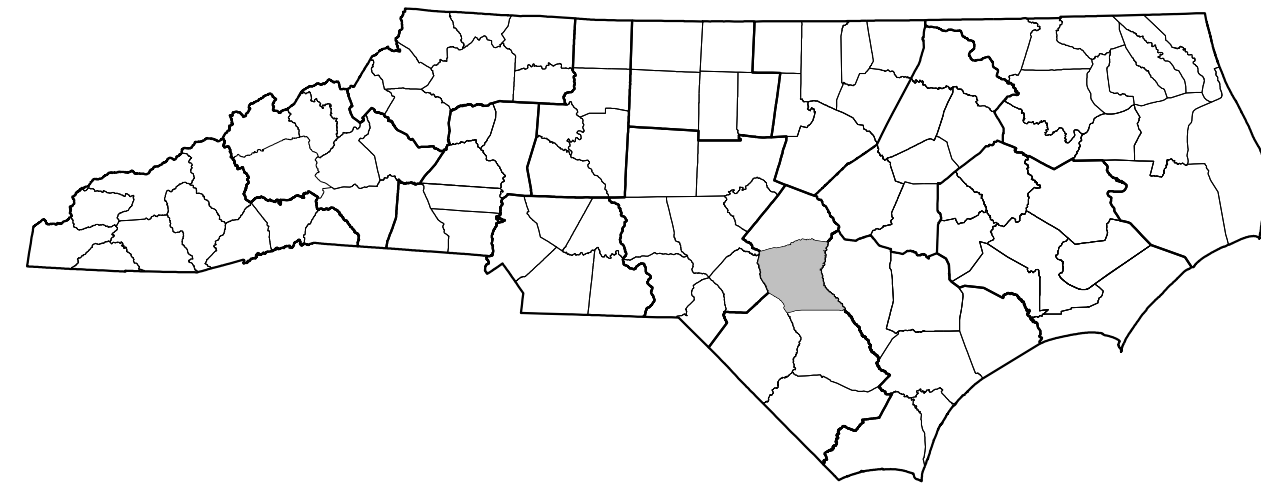

LOCATION: BRIDGES 250326, 250327, 250352, AND 250362


TYPE OF WORK: BRIDGE PRESERVATION - SHOTBLASTING AND SILANE DECK TREATMENT

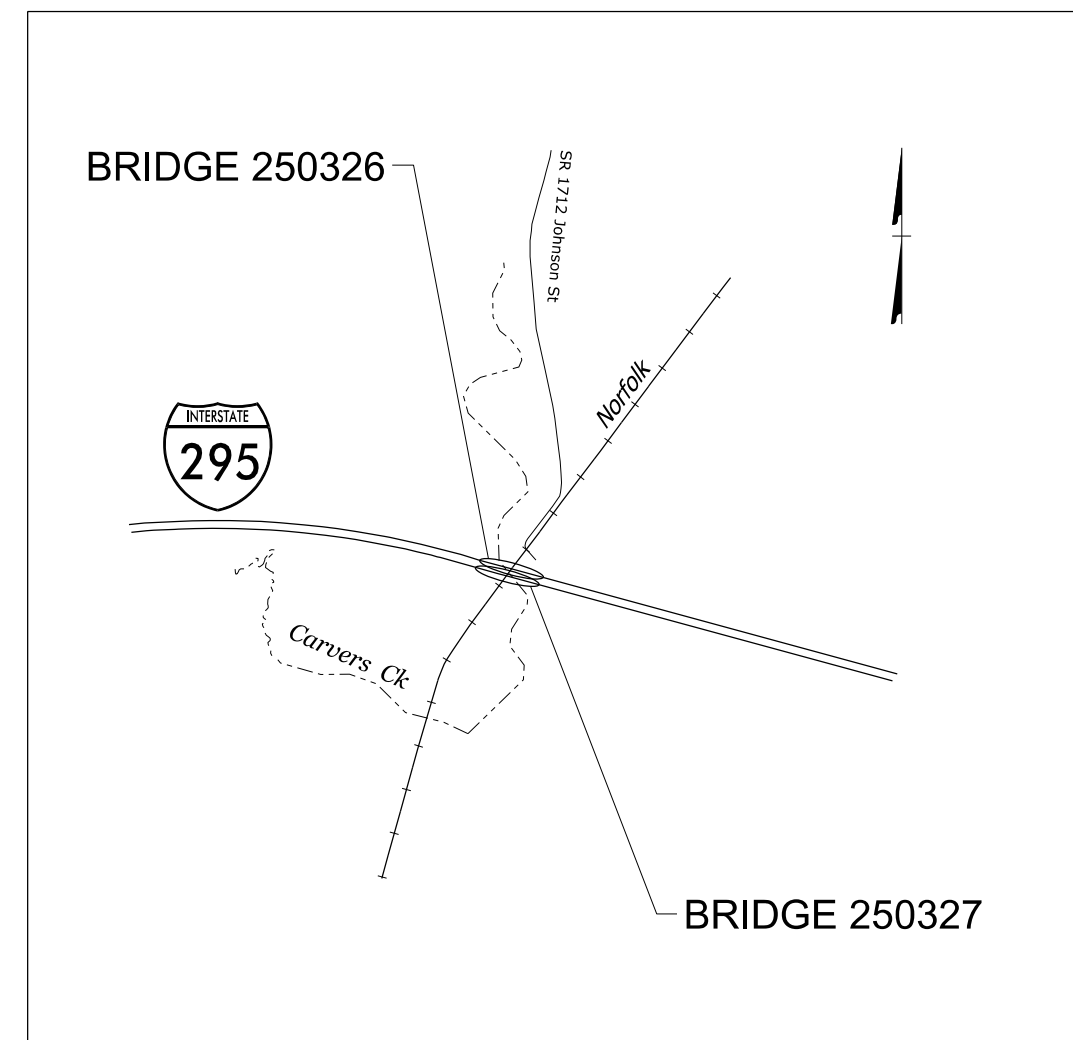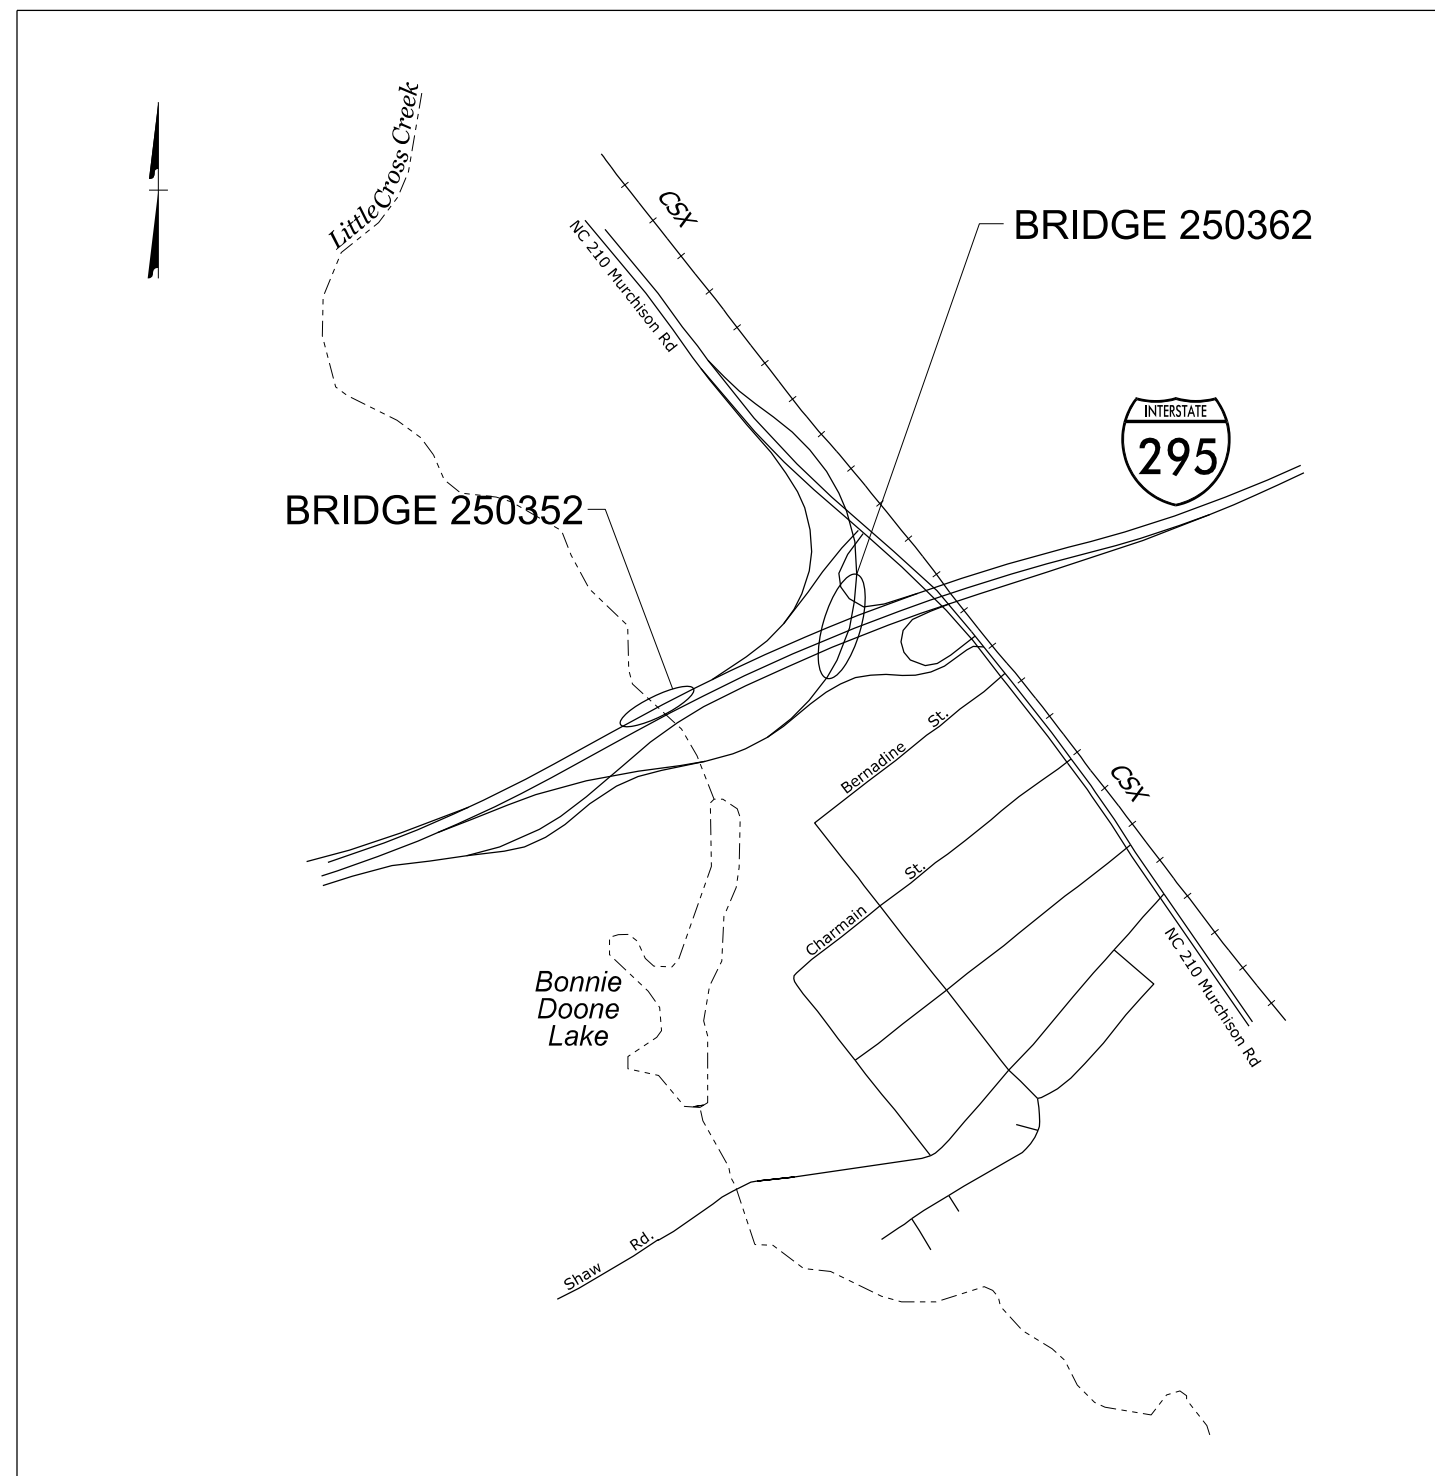

INDEX OF SHEETS


SHEET NO.	TITLE
TMP-1	TITLE SHEET, VICINITY MAP, AND INDEX OF SHEETS
TMP-1A	LIST OF APPLICABLE ROADWAY STANDARD DRAWINGS, AND LEGEND
TMP-2	GENERAL NOTES
TMP-3	TEMPORARY TRAFFIC CONTROL PHASING
TMP-4	BRIDGE 250326
TMP-5 THRU TMP-10	BRIDGE 250327
TMP-11 THRU TMP-14	BRIDGE 250352
TMP-15 THRU TMP-18	BRIDGE 250362

**DOCUMENT NOT CONSIDERED FINAL
UNLESS ALL SIGNATURES COMPLETED**

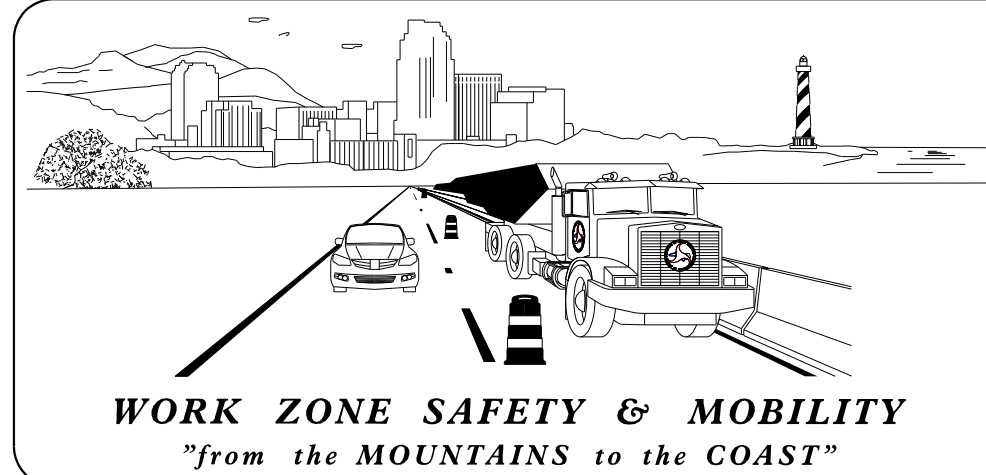


PLANS PREPARED BY:
 JAY W. WOOLARD, PE
 SENIOR TRANSPORTATION ENGINEER
 DONALD RICHARDSON
 SENIOR TRANSPORTATION DESIGNER

NCDOT CONTACTS:
 TIM SHERRILL, PE
 STRUCTURE MANAGEMENT UNIT

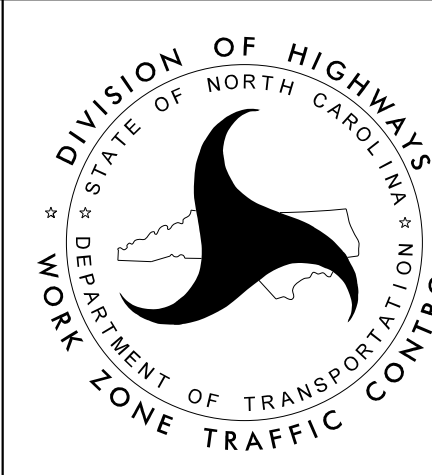

Stantec Consulting Services Inc.
 801 Jones Franklin Road, Suite 300
 Raleigh, NC 27606
 Tel. 919.851.6866
 Fax. 919.851.7024
 www.stantec.com
 License No. F-0672

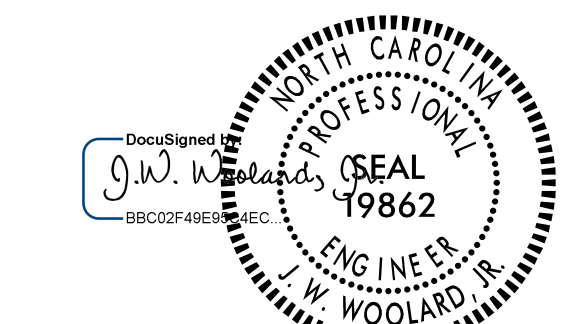

10/21/2022

TIP PROJECT: 15BPR.58