

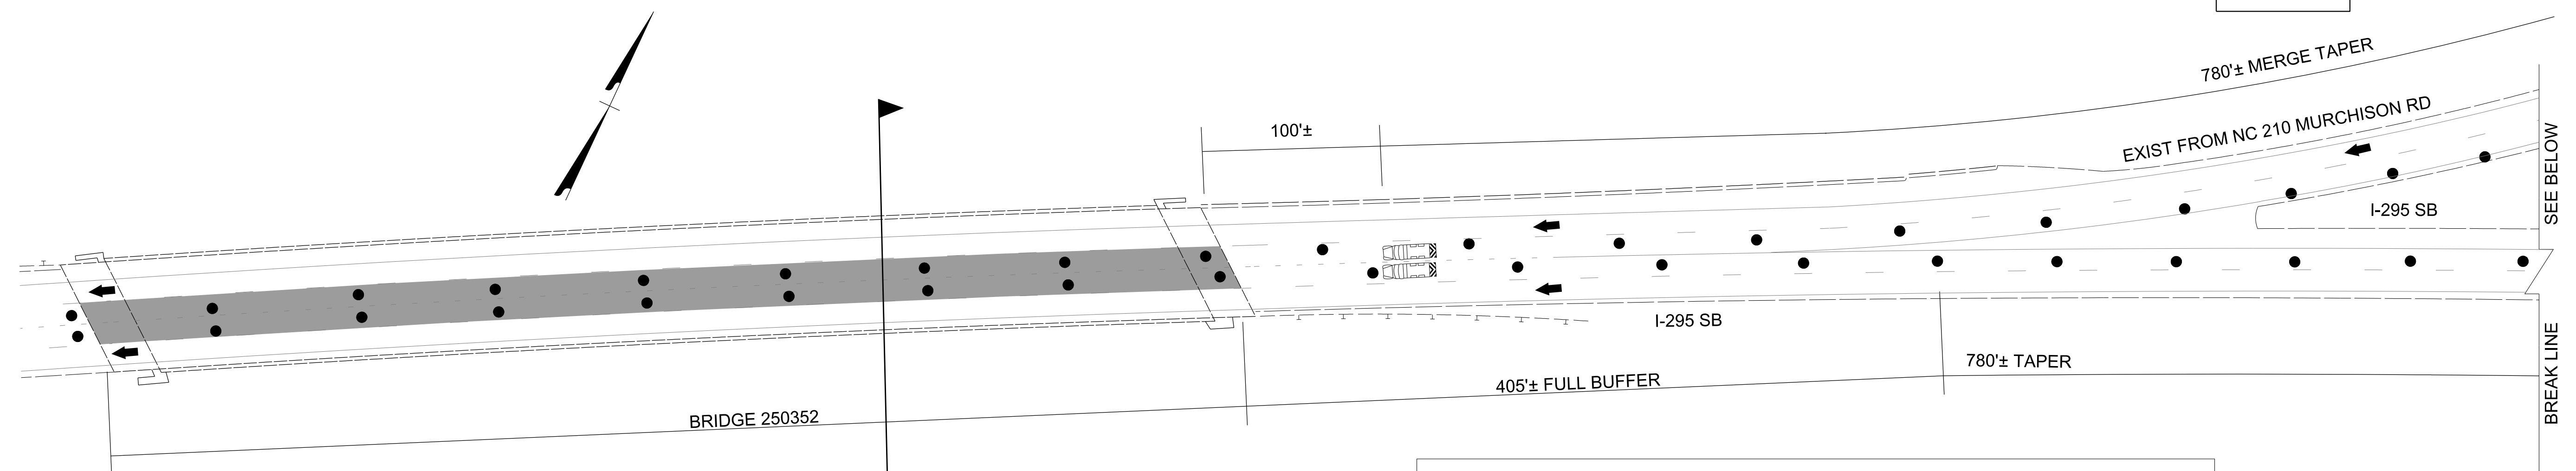


NOTE
SEE TMP-11A FOR NC 210 (MURCHISON RD) RAMPS

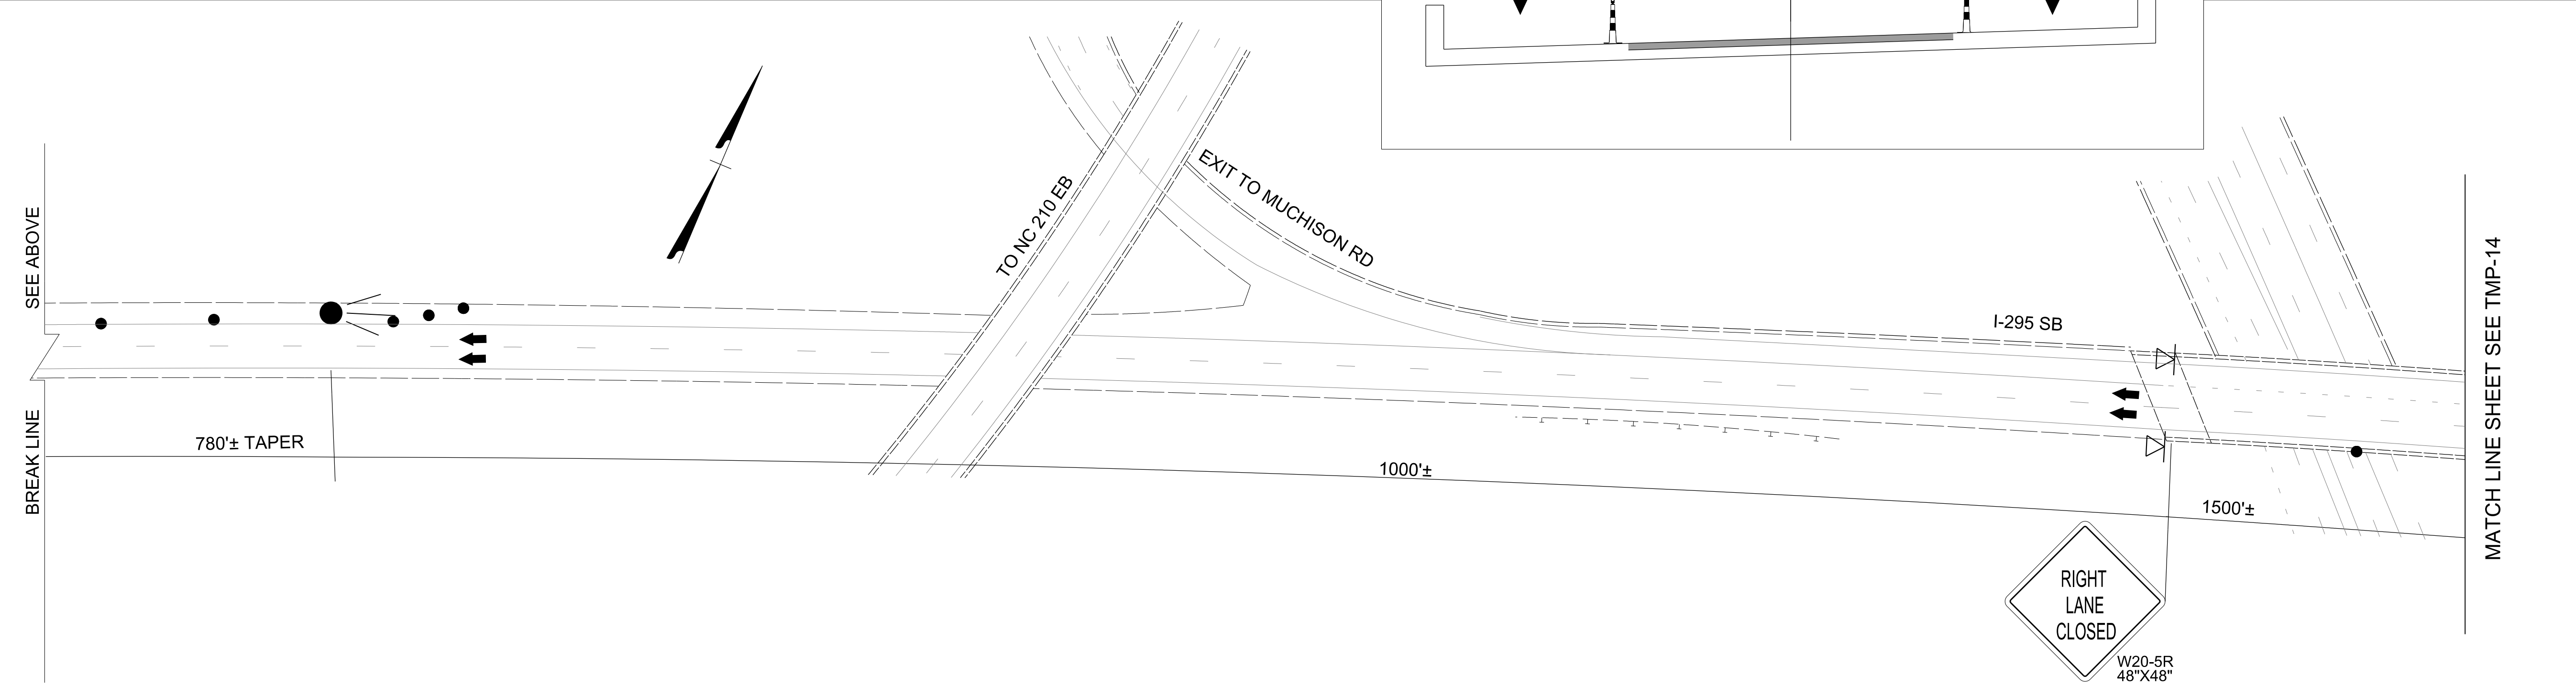

BRIDGE
250352

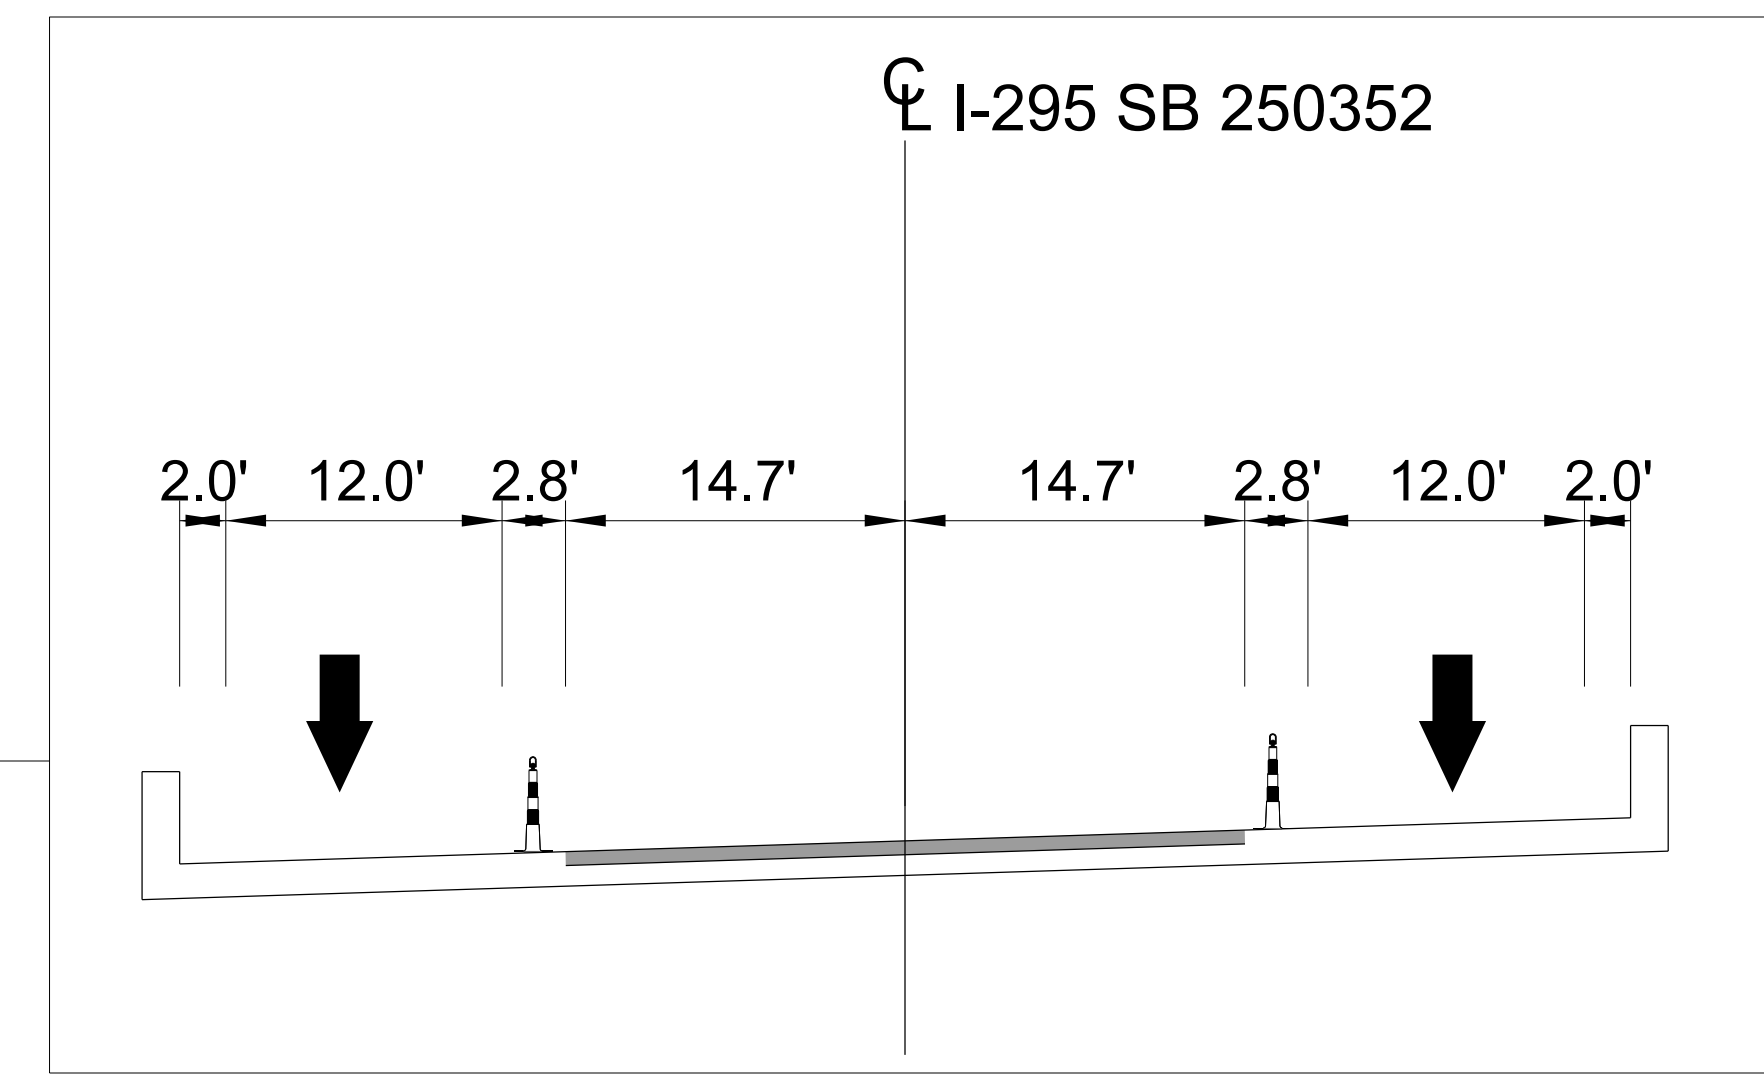

RIGHT
LANE
CLOSED

W20-5R
48"X48"

10/20/2022
U:\Traffic\Transportation Management\Plan\TCP\PLAN SHEETS\15BPR.58-TMP-13-352-PHASE.02.dgn
dorichardson

Stantec

Stantec Consulting Services Inc.
801 Jones Franklin Road
Suite 300
Raleigh, NC 27606
Tel. 919.851.6866
Fax. 919.851.7024
www.stantec.com
License No. F-0672

10/21/2022

DOCUMENT NOT CONSIDERED FINAL
UNLESS ALL SIGNATURES COMPLETED

DIVISION OF HIGHWAYS
DEPARTMENT OF TRANSPORTATION
WORK ZONE TRAFFIC CONTROL

BRIDGE 250352
PHASE II