


PROJECT: 15BPR.58

CONTRACT NO: C204461

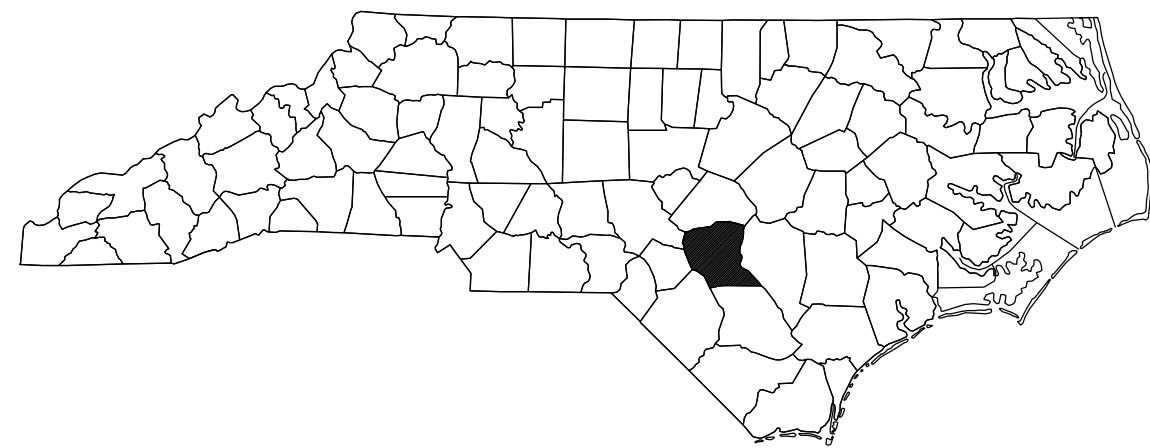



STATE OF NORTH CAROLINA
DIVISION OF HIGHWAYS

CUMBERLAND COUNTY


STATE	STATE PROJECT REFERENCE NO.	SHEET NO.	TOTAL SHEETS
N.C.	15BPR.58	1	
STATE PROJ. NO.	F.A. PROJ. NO.	DESCRIPTION	
15BPR.58		P.E.	
15BPR.58		CONST.	

LOCATION: BRIDGE #250326 ON I-295 S OVER CARVERS CREEK, NSRR, & SR 1712
 BRIDGE #250327 ON I-295 N OVER CARVERS CREEK, NSRR, & SR 1712
 BRIDGE #250352 ON I-295 S OVER LITTLE CROSS CREEK
 BRIDGE #250362 ON I-295 FLYOVER RAMP OVER I-295 & NC 210

TYPE OF WORK: BRIDGE PRESERVATION - SHOTBLASTING & SILANE DECK TREATMENT

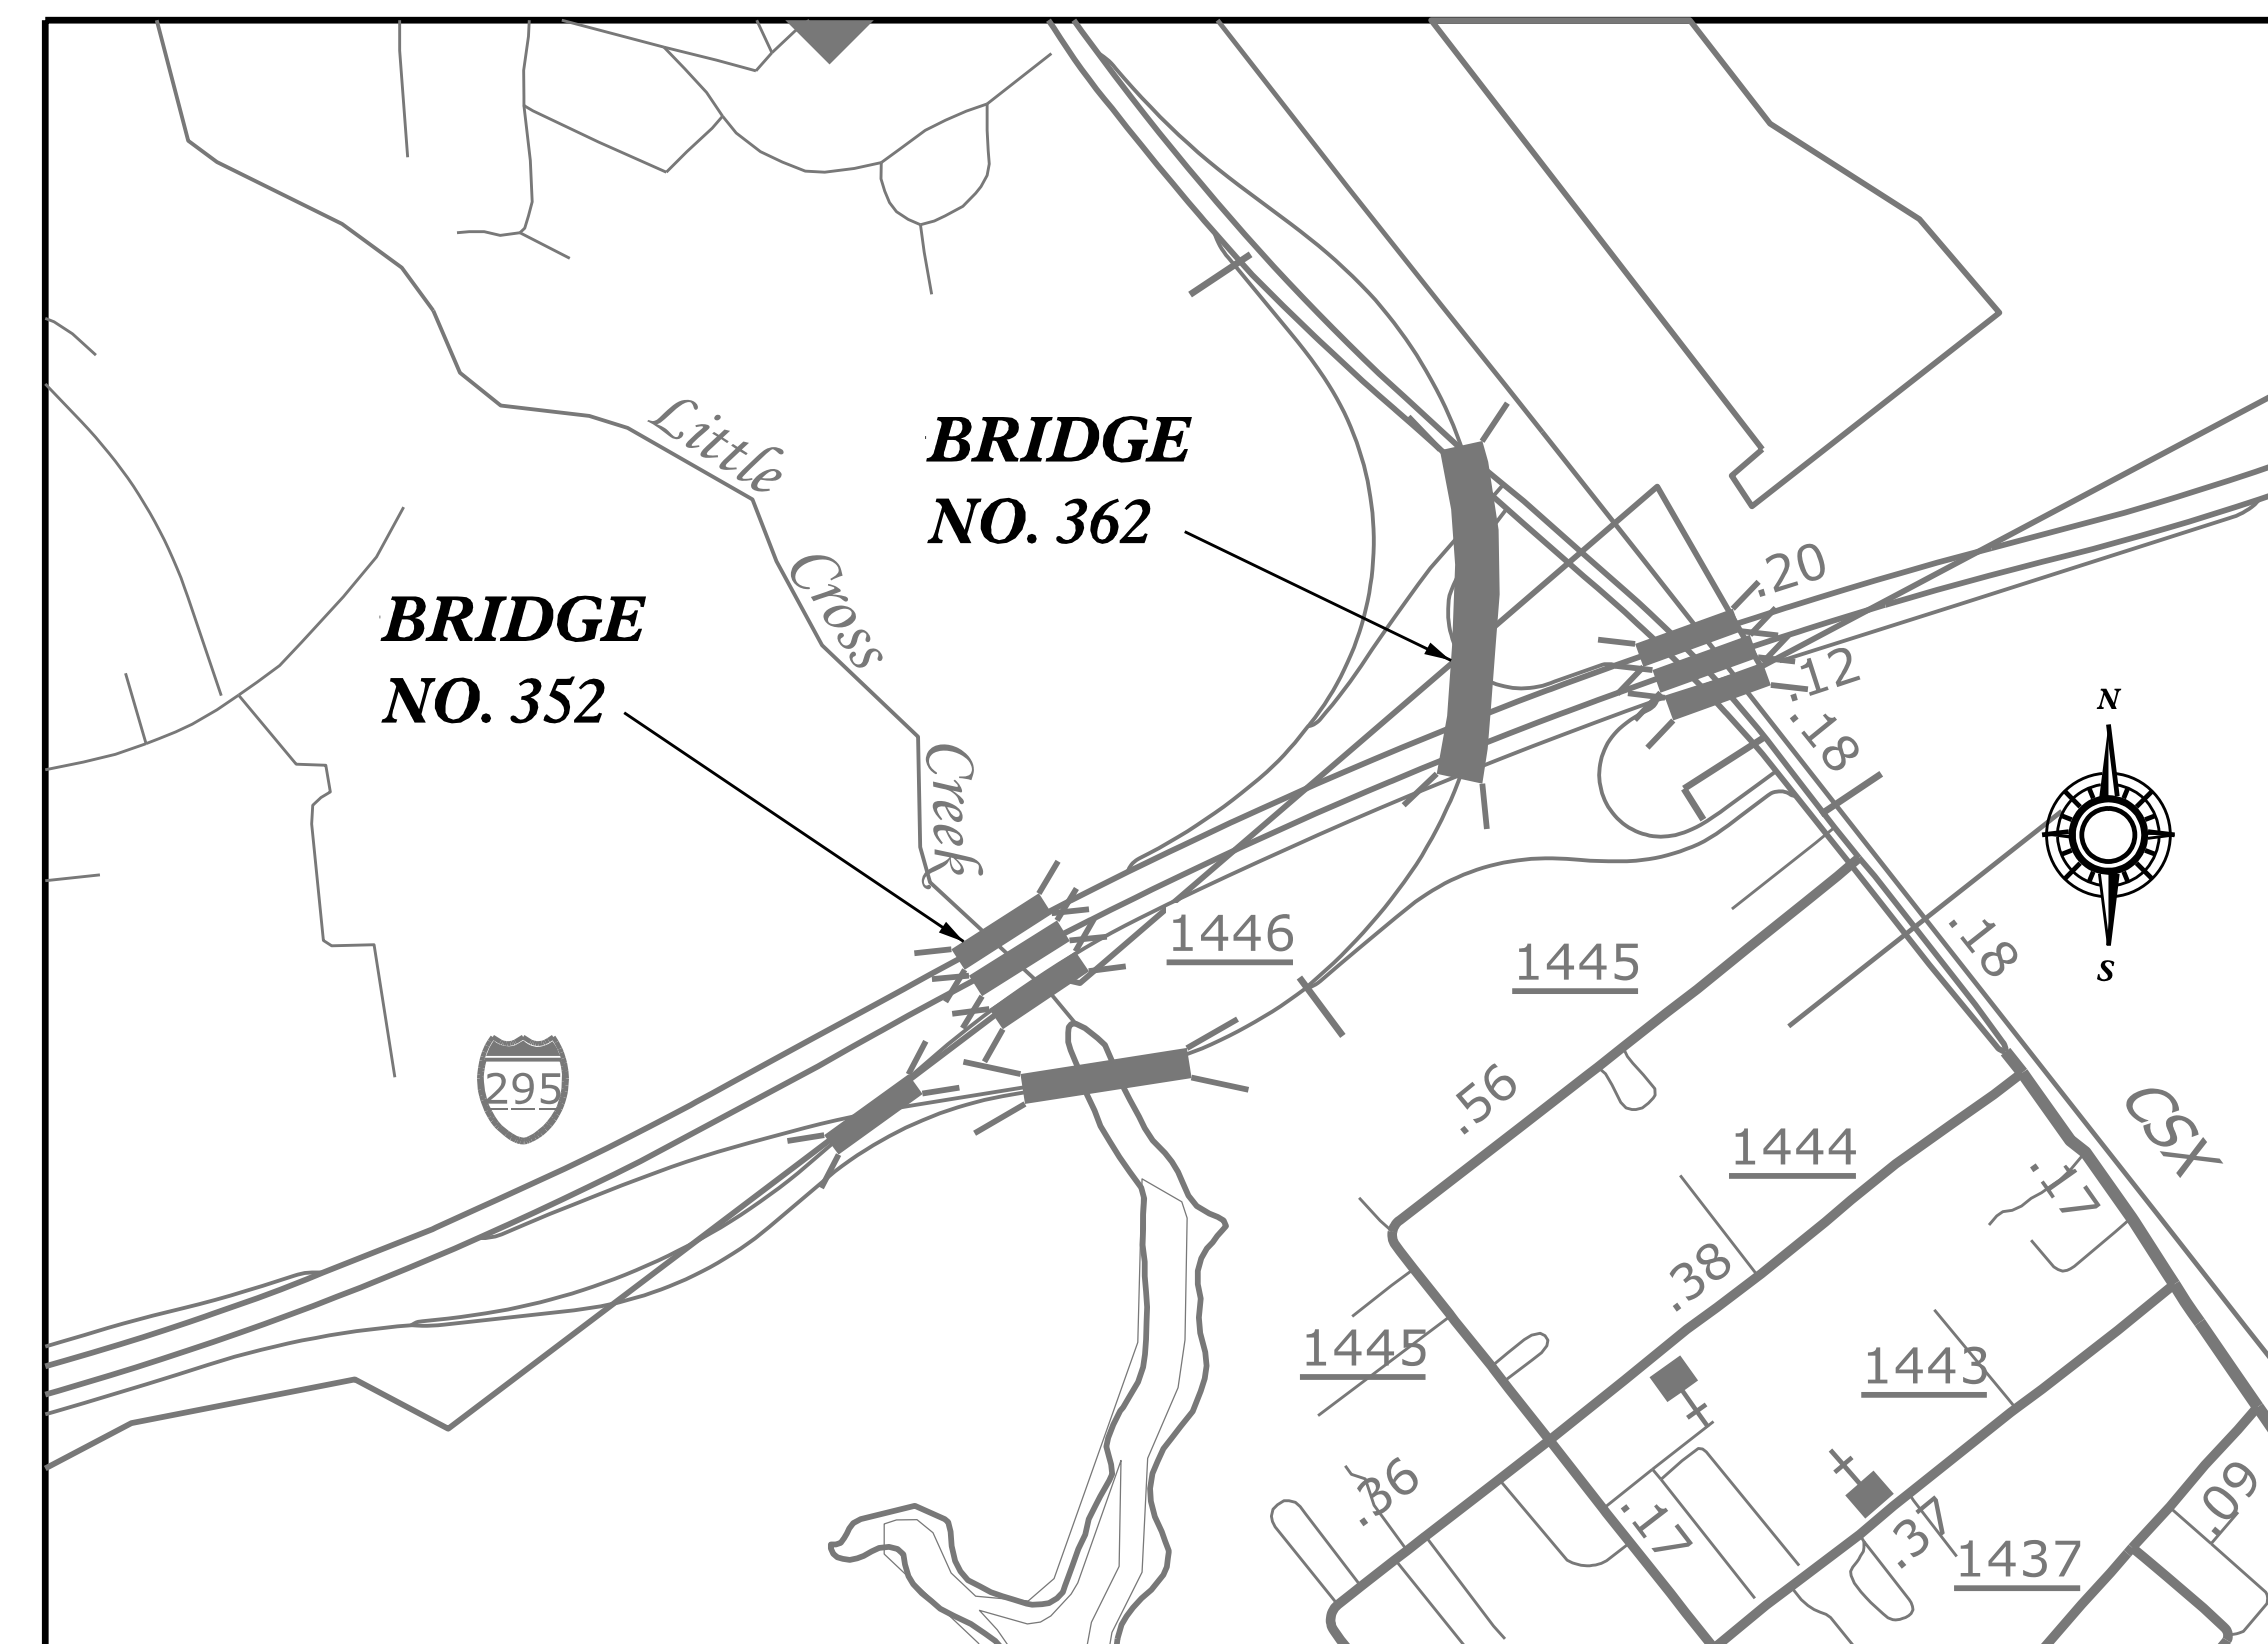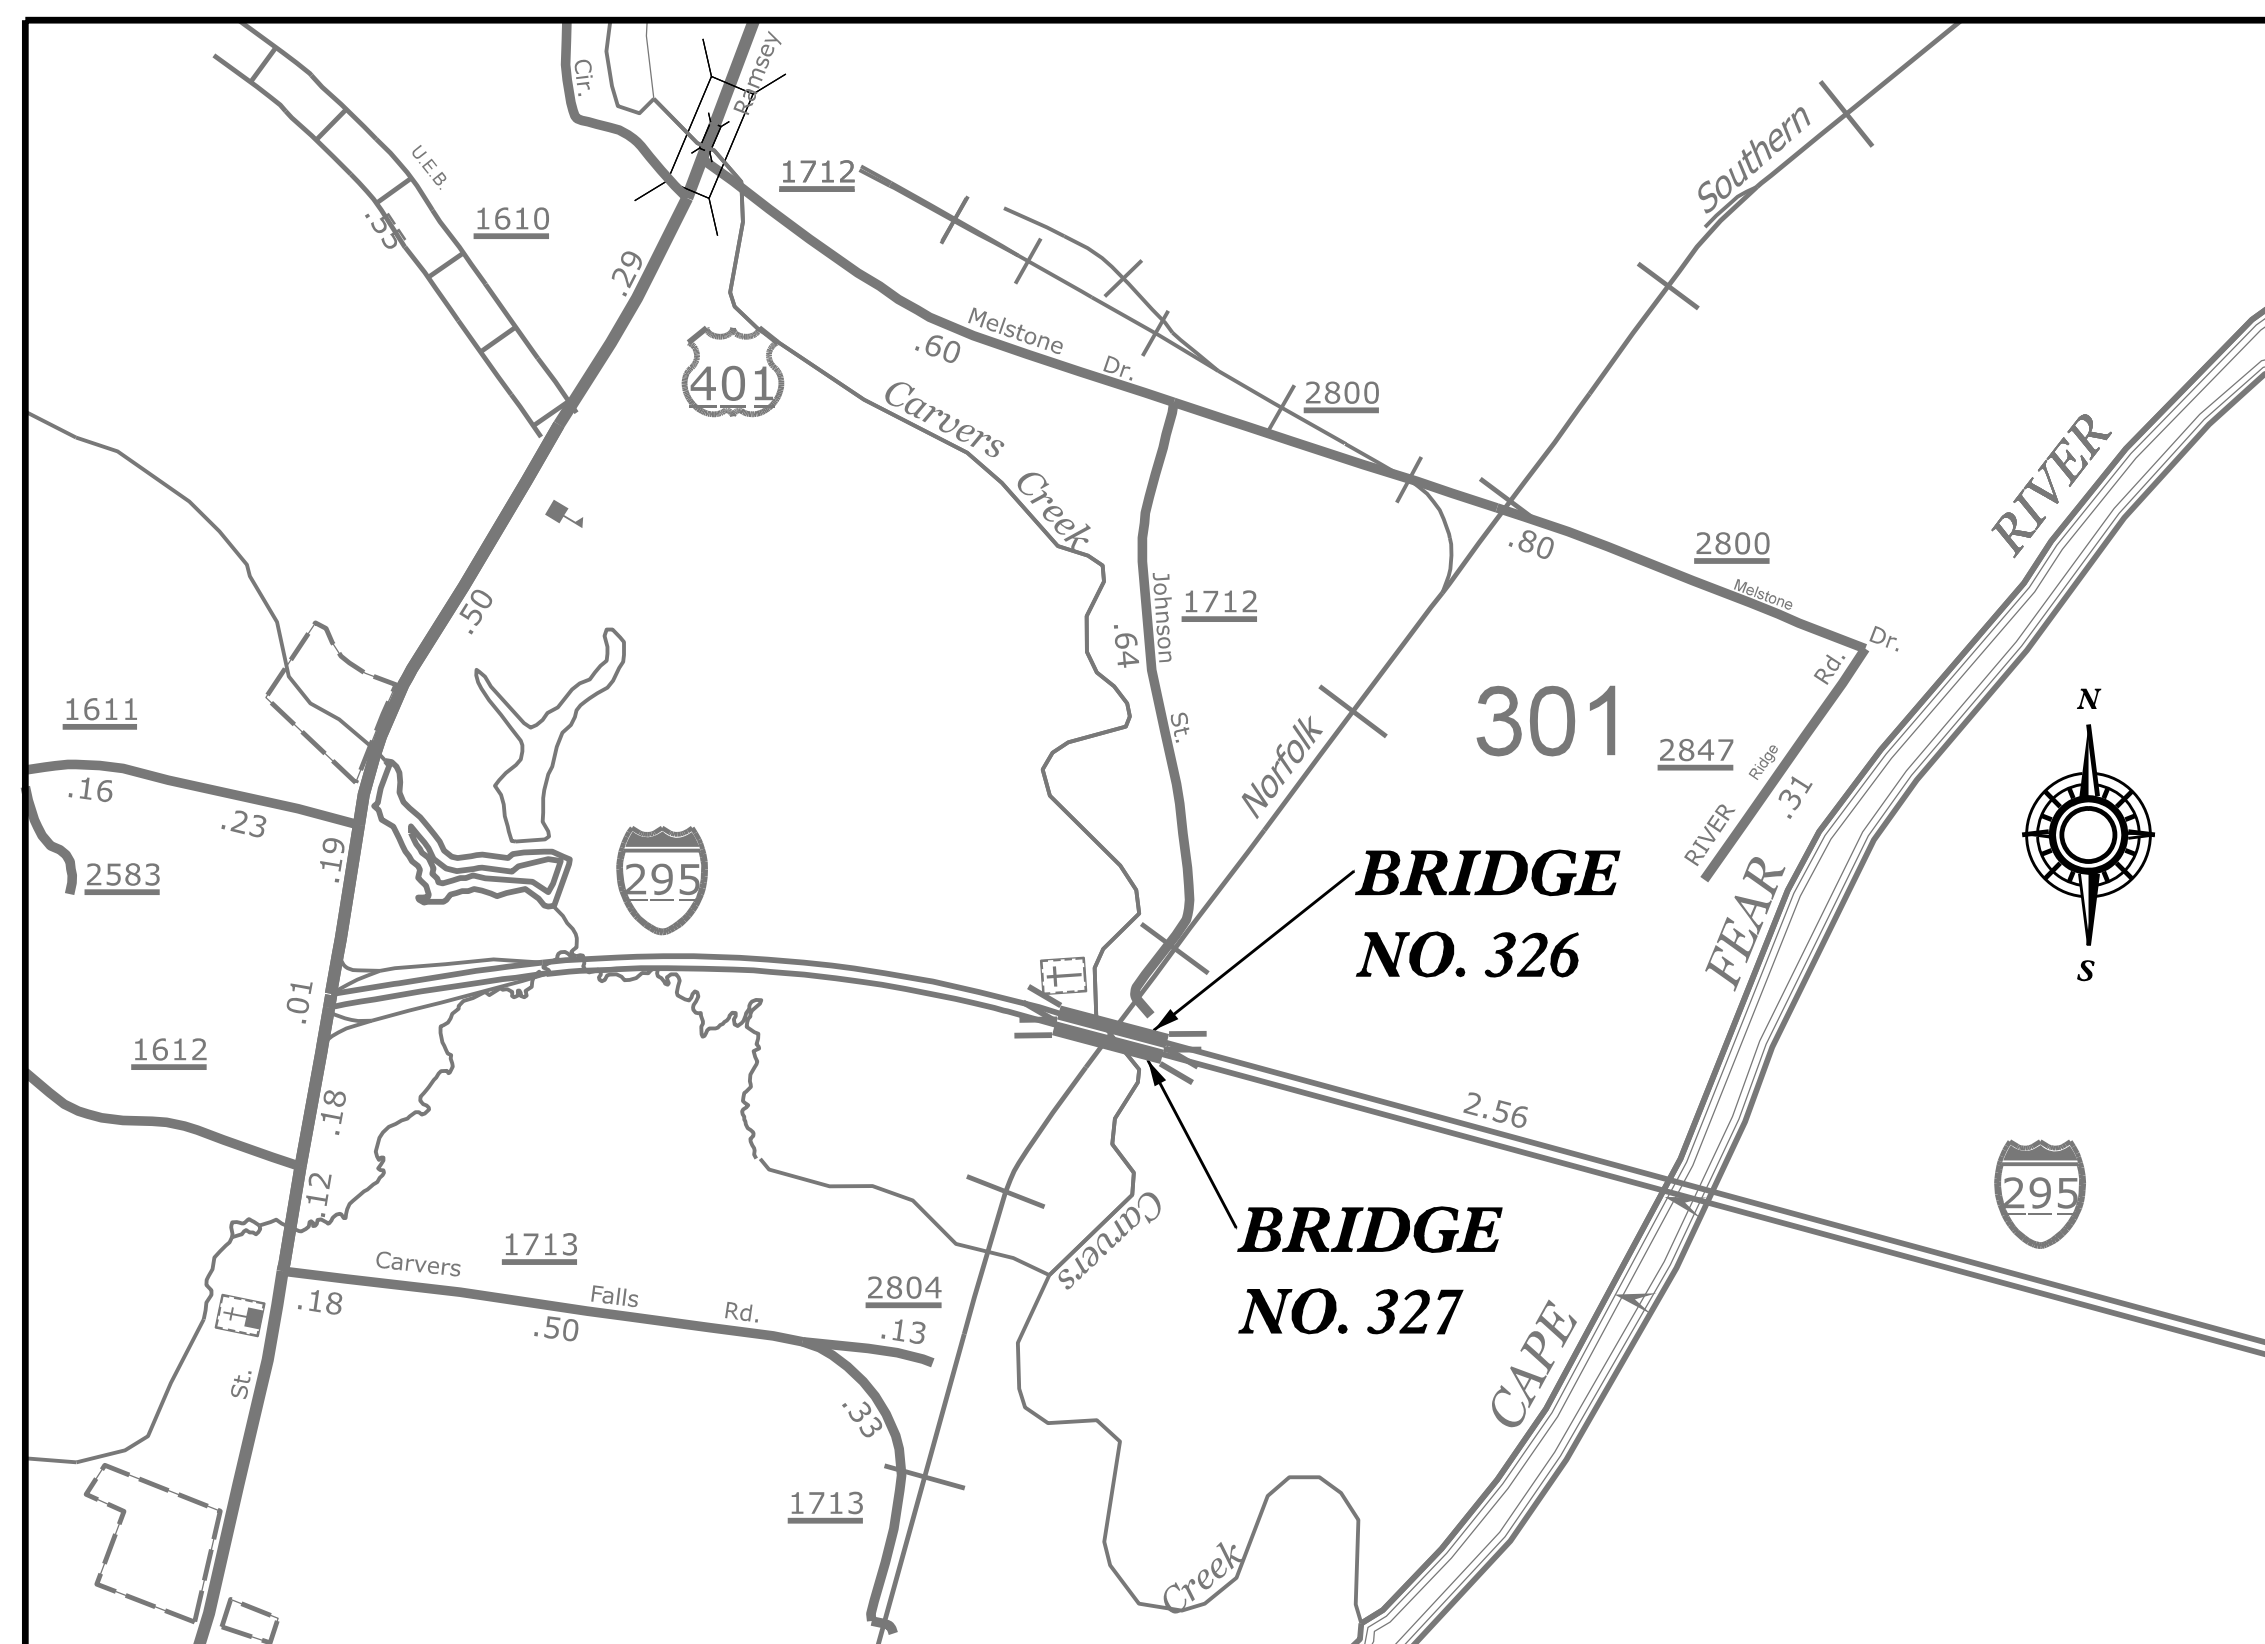

VICINITY MAP

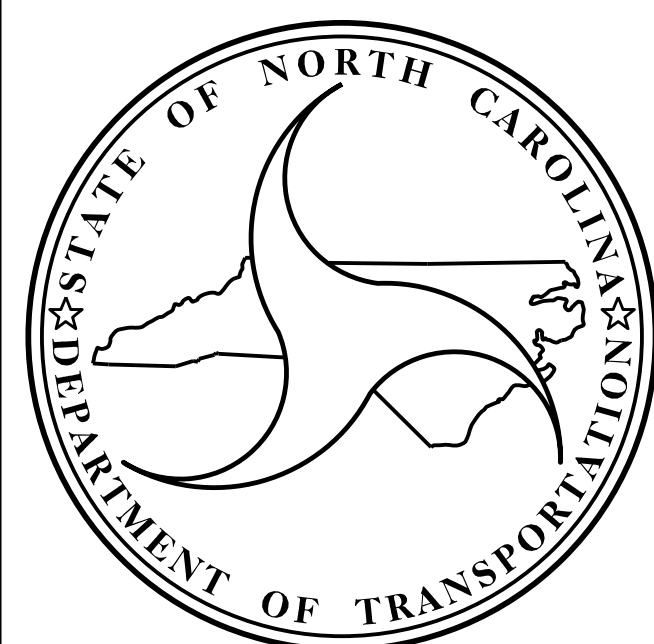

DESIGN DATA

BRIDGE #250326 ADT 2019 = 12,250
 BRIDGE #250327 ADT 2019 = 12,250
 BRIDGE #250352 ADT 2018 = 7,000
 BRIDGE #250362 ADT 2018 = 13,833

PROJECT LENGTH

BRIDGE #250326 = 0.165 MILE
 BRIDGE #250327 = 0.165 MILE
 BRIDGE #250352 = 0.121 MILE
 BRIDGE #250362 = 0.305 MILE

Prepared in the Office of:
DIVISION OF HIGHWAYS
 STRUCTURES MANAGEMENT UNIT
 1000 BIRCH RIDGE DR.
 RALEIGH, N.C. 27610

2018 STANDARD SPECIFICATIONS

LETTING DATE :

JANUARY 17, 2023

Kristy W. Alford, P.E., CPM
 PROJECT ENGINEER

Aster G. Abraha, P.E.
 PROJECT DESIGN ENGINEER